


Plan d'aménagement

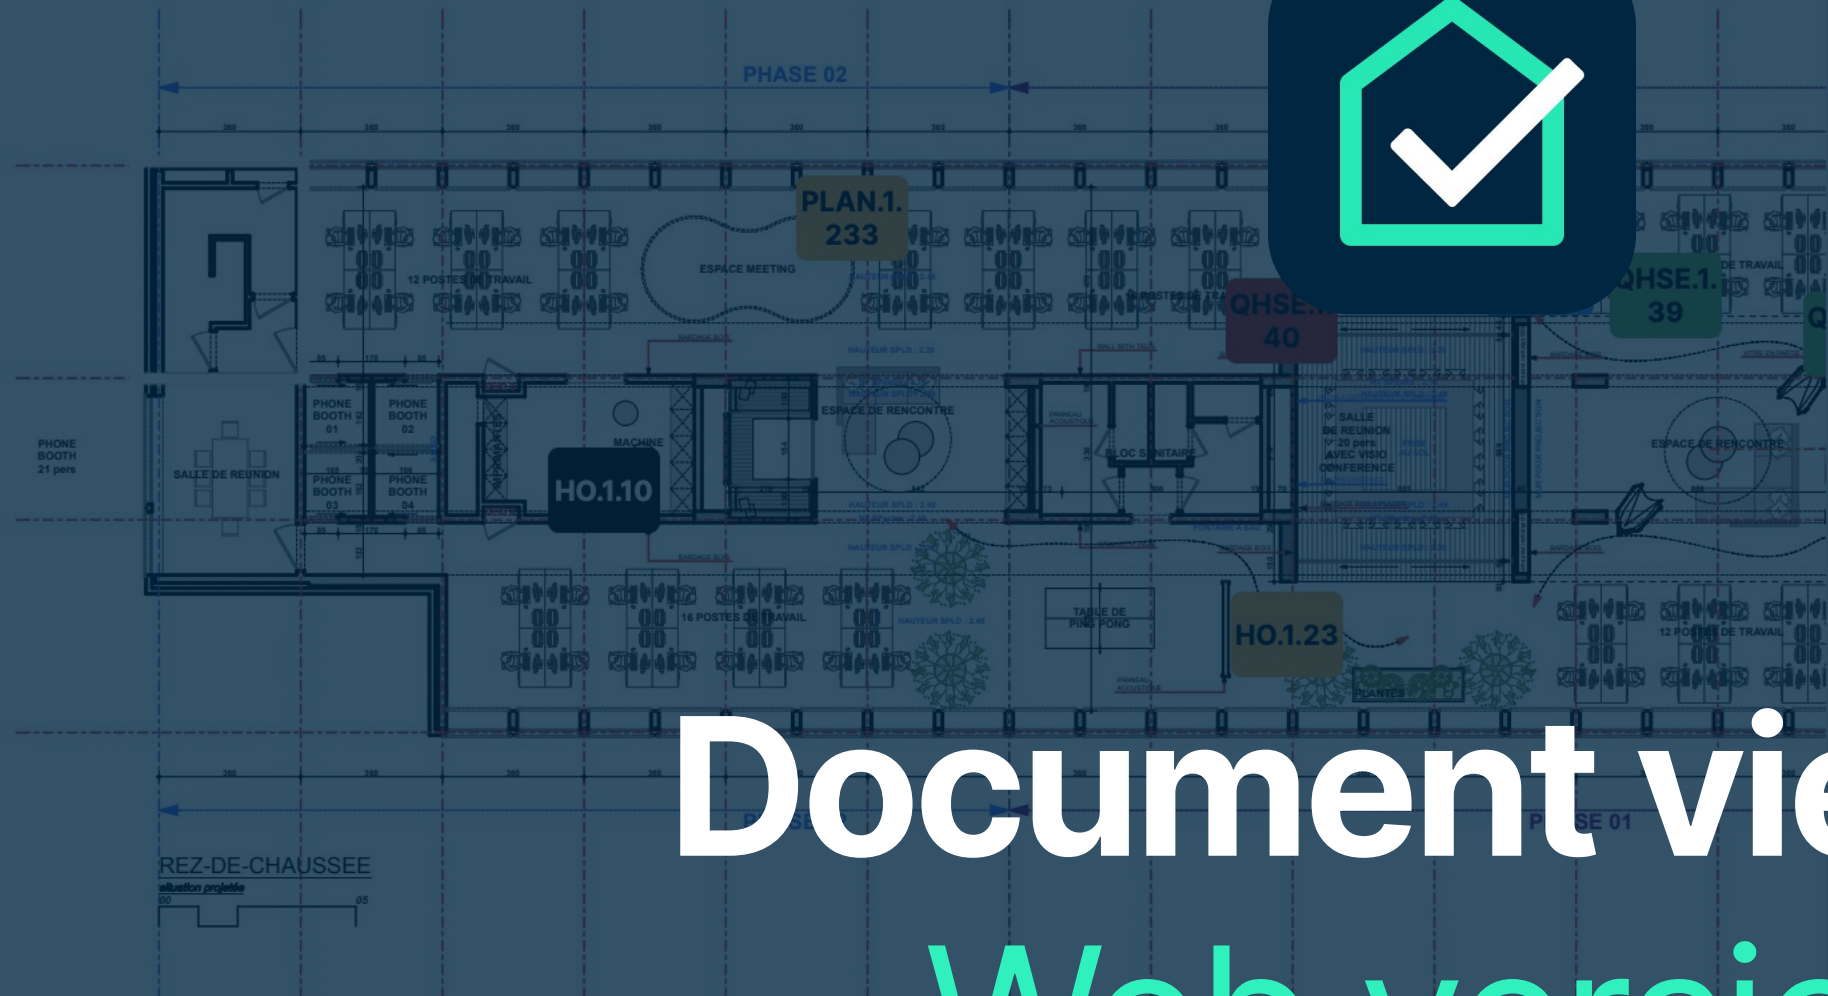

Document viewer Web version

How-to-use guide



Points Forms

Search

Print Refresh

- Last year
- PLAN.1.233 **IN PROGRESS** 9/10/2022
Remove the waste
FAC/WAL
Foreman
 - HO.1.23 **IN PROGRESS** 2/4/2022
Scratches on the plinth
FINI/FINISH
Site Manager (Construction/Site Ma...
- Older
- HO.1.08 **CLOSED** 2/28/2020
Impact on the door - to repair
FINI/DOOR
Foreman, Painter
 - QHSE.1.27 **CHECKED (GC)** 2/20/2020
Waste on the floor
HSE/BIN
SUBCONTRACTOR
 - QHSE.1.44 **CLOSED** 2/1/2020
Safety control for the crane
Craftsman
 - HO.1.10 **BLOCKED (SC)** 2/1/2020
Access hatch is missing
FAC/ROOF
Foreman, +1
 - HO.1.07 **CHECKED (GC)** 2/25/2020
Repair sink junction
FAC/SAN
Plumber, Painter


Avant-projet 05- 1 septembre 2017
Ce document est la propriété de l'Atelier d'Architecture Geneviève Leman, il ne peut être communiqué à des tiers sans son autorisation écrite.

Aménagement d'un plateau de bureau SIS A
Chaussée de Bruxelles n°135A à 1310 La Hulpe
ATELIER D'ARCHITECTURE GENEVIEVE LEMAN sprl / CHAUSSEE D'ALSEI

Add point

+

Plan d'aménagement

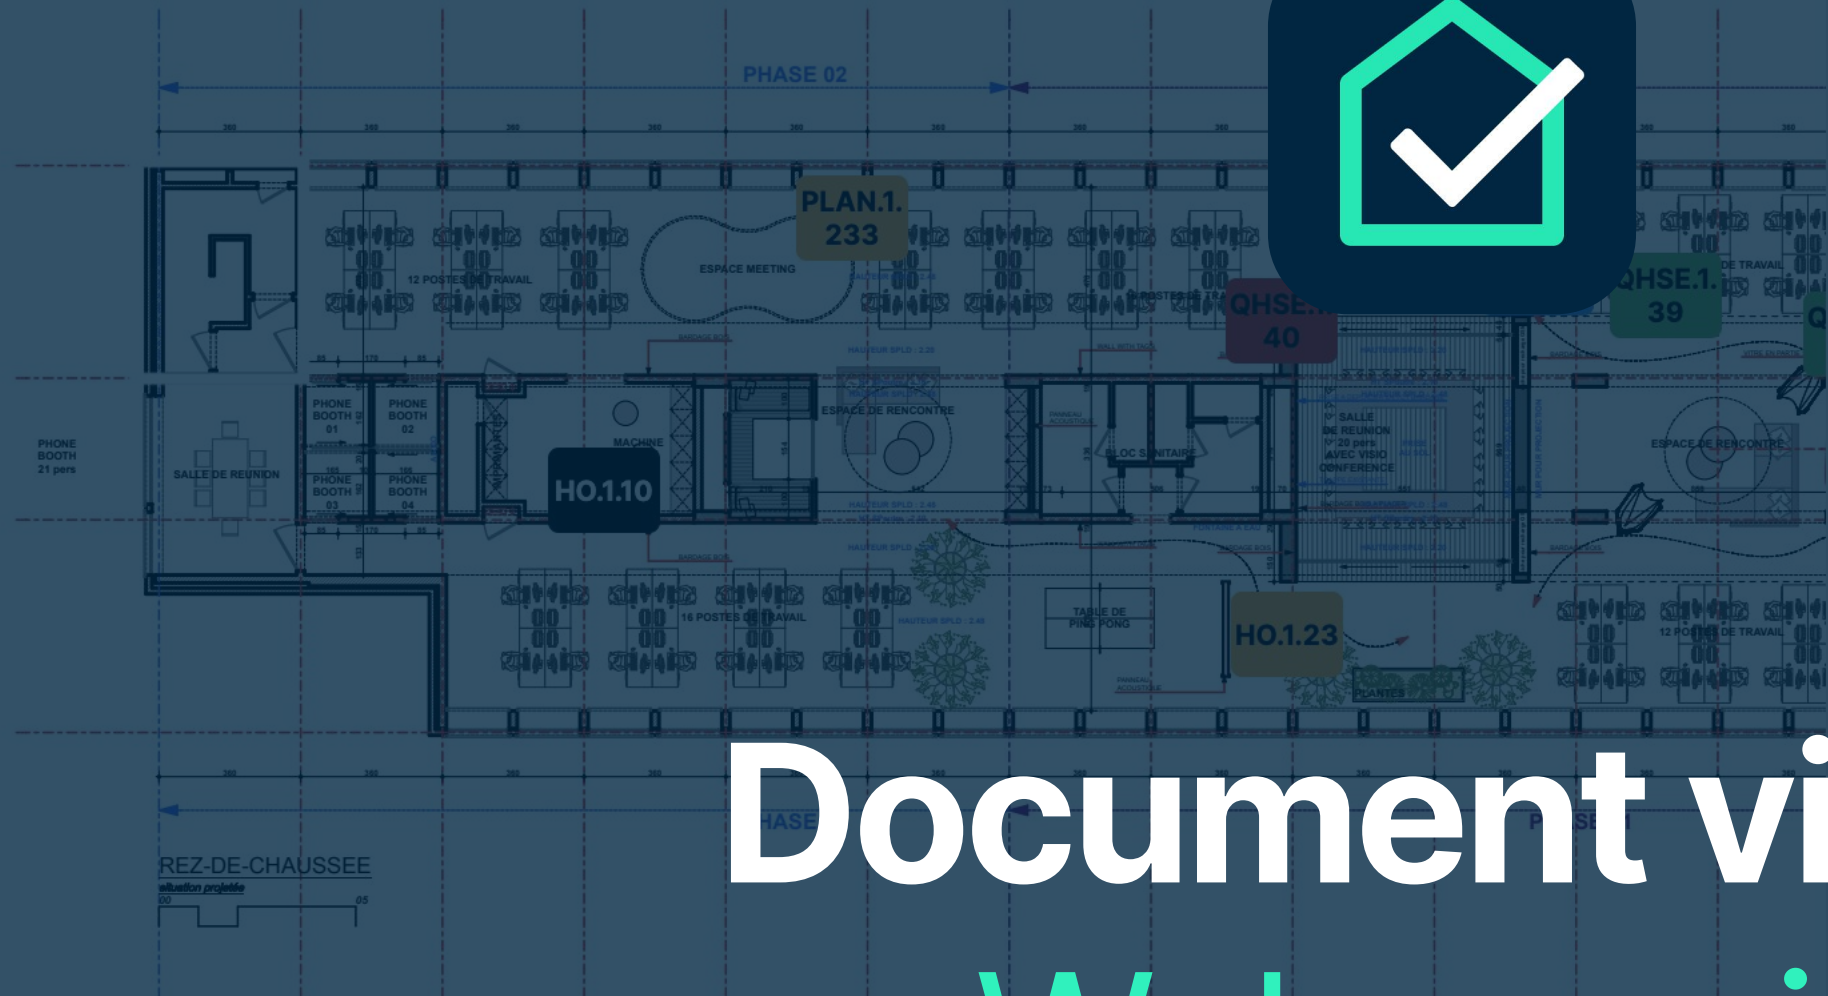

Document viewer
Web version

Avant-projet 05- 1 septembre 2017
Ce document est la propriété de l'Atelier d'Architecture Geneviève Leman, il ne peut être recopié ou communiqué à un tiers sans l'accord préalable de l'Archite

Aménagement d'un plateau de bureau SIS A
Chaussée de Bruxelles n°135A à 1310 La Hulpe
ATELIER D'ARCHITECTURE GENEVIEVE LEMAN sprl / CHAUSSEE D'ALSEI

Points Forms

Search [] [] []

Last year

PLAN.1.233 IN PROGRESS 9/10/2022

Remove the waste
FAC/WAL
Foreman

HO.1.23 IN PROGRESS 2/4/2022

Scratches on the plinth
FINI/FINISH

Site Manager (Construction/Site Ma...

Older

HO.1.08 CLOSED 2/28/2020

Impact on the door - to repair
FINI/DOOR

Foreman, Painter

QHSE.1.27 CHECKED (GC) 2/20/2020

Waste on the floor
HSE/BIN

SUBCONTRACTOR

QHSE.1.44 CLOSED

Control for the crane

Craftsman

HO.1.10 BLOCKED (SC) 2/1/2020

Access hatch is missing
FAC/ROOF

Foreman, +1

HO.1.07 CHECKED (GC) 2/25/2020

Repair sink junction
TECH/SAN

Plumber, Painter






Add point +



- Lists
- Home
- Points
- Forms
- Documents**
- Participants
- Dashboard
- Settings
- Points v2 BETA

4 results

🗪 Thumb view

<input type="checkbox"/>	Nbr points	Version	Document name	↑	...	Uploaded by
<input type="checkbox"/>	0	2	DEMO - 07. Engineering Office - N°1		Report	Demo LetsBuild
<input type="checkbox"/>	8	3	Office		Plan   	
	10	2	Office Dolce.pdf_1_1		Plan	Demo LetsBuild
	9	1	office plan v2		Image	Demo LetsBuild

Open the viewer by clicking the document in the list or thumbnail view as usual

4 results

🗪 List view

DEMO - 07. Engineering Office - N°1
Demo LetsBuild

Office
Demo LetsBuild

Office Dolce.pdf_1_1
Demo LetsBuild

office plan v2
Demo LetsBuild



X Points Forms

Click the X to close the details panel

Search

Print Download Refresh

Last year

QHSE.1.95 IN PROGRESS

Scaffolding is not fixed properly
HSE/GEN

QHSE Manager

INFO.1.09 IN PROGRESS

Door size
FINI/DOOR

Architect

Older

INFO.1.06 IN PROGRESS

No subject
HSE/FIRE

HO.1.20 DONE (SC)

3/22/2021

Door is damaged
FINI/DOOR


Craftsman


QHSE.1.52 FOR INFORMATION

Missing security control for the crane
HSE/LIFT

Internal Management


All actions within the details panel remain the same in the new viewer - adding new points, as well as searching/filtering/selecting forms or points

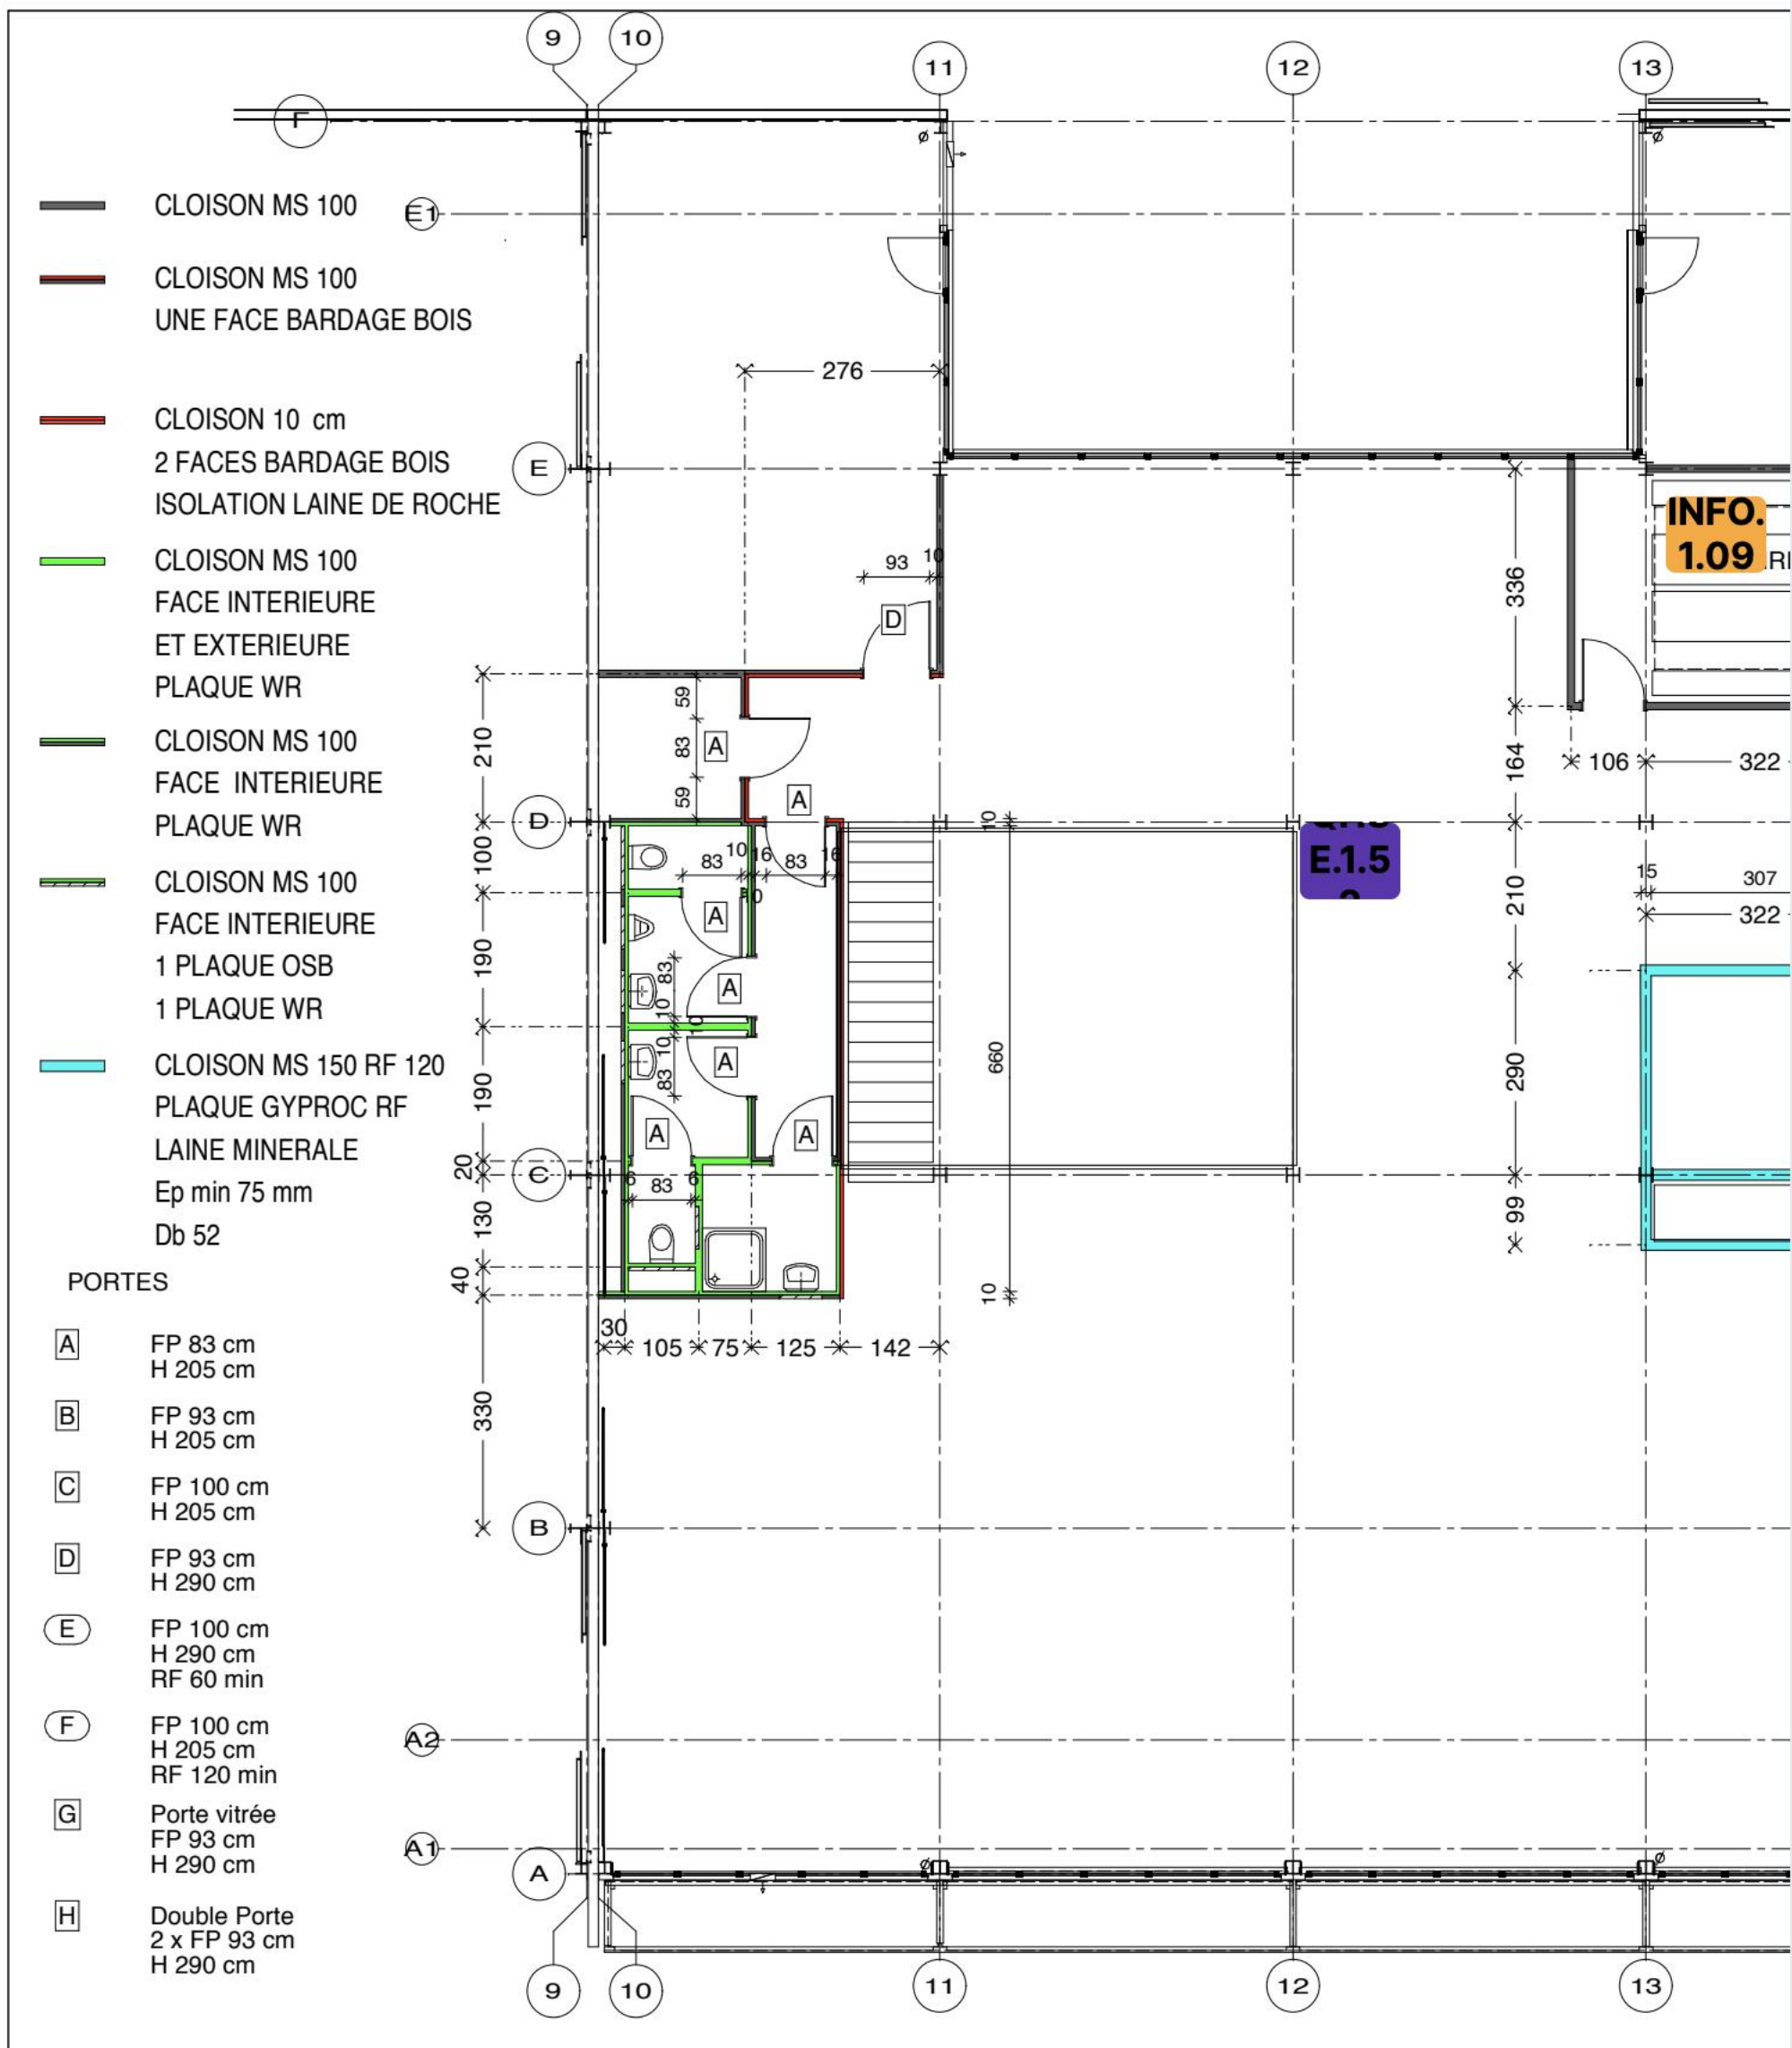

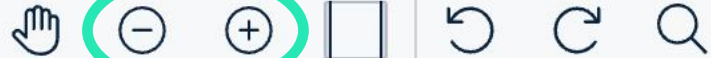

To reopen the details panel use the dedicated button in the toolbar, which also works to close the panel


Zoom in and out with these buttons

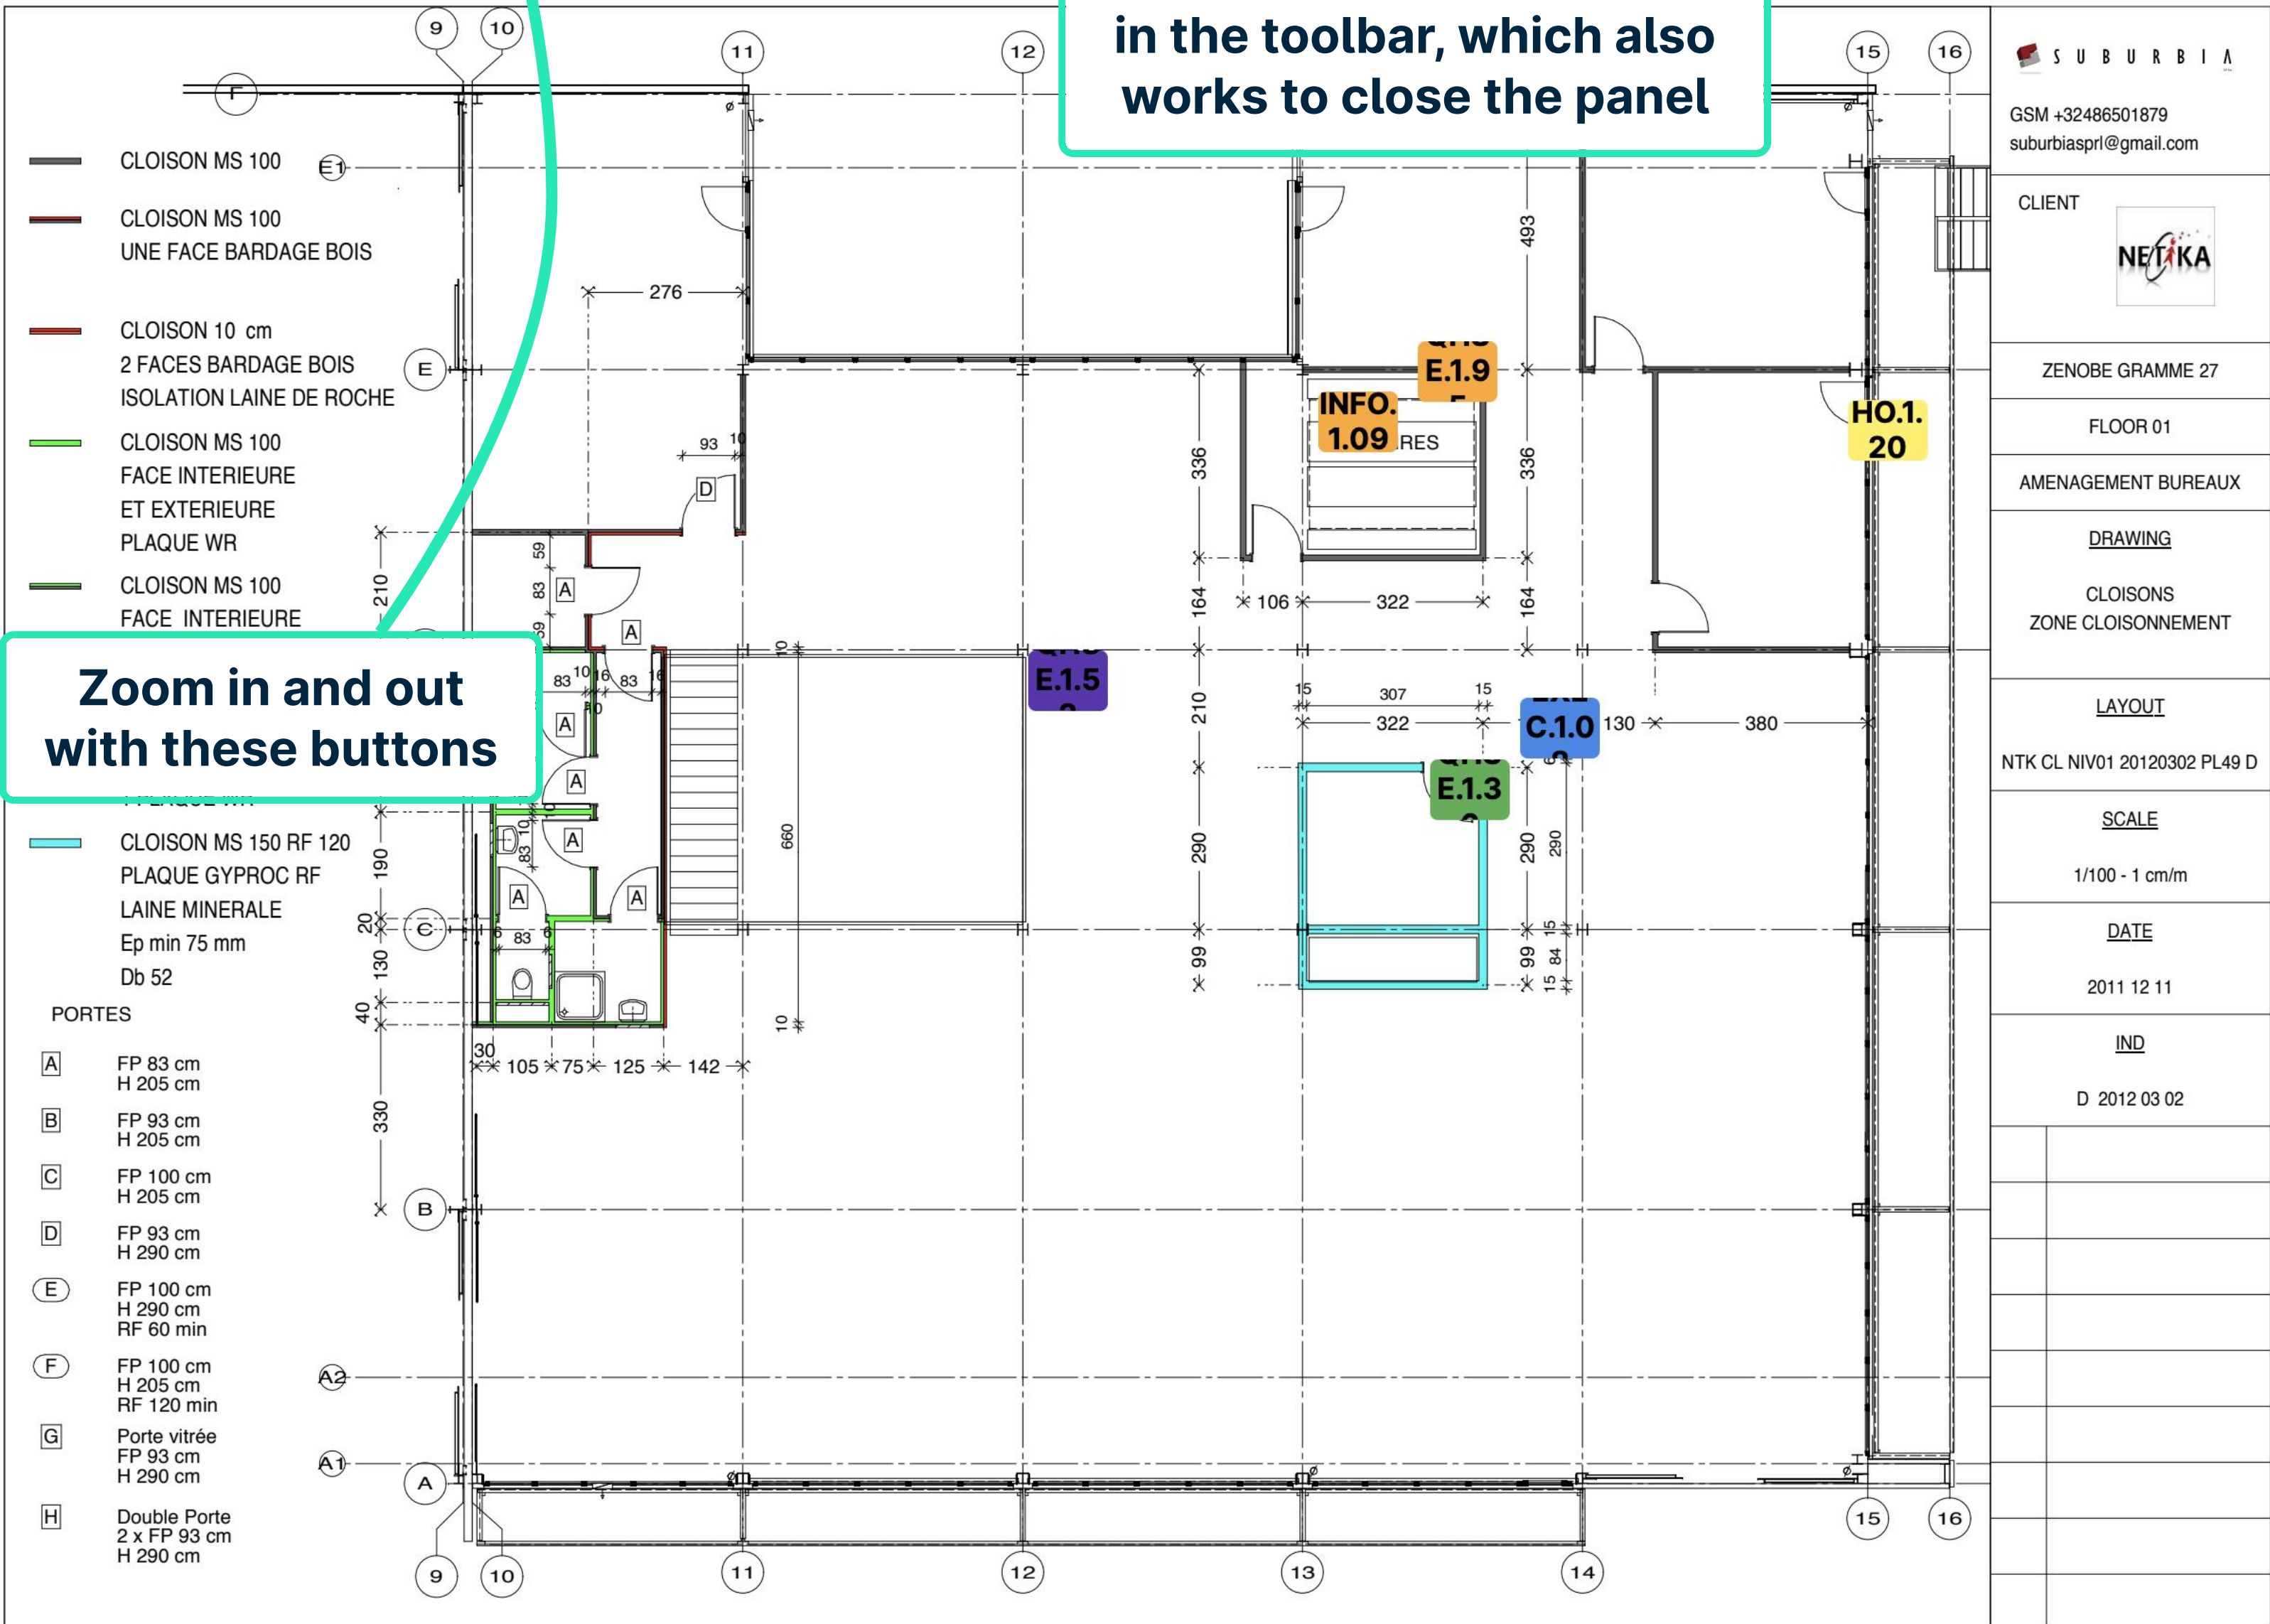

SUBURBIA GSM +32486501879 suburbiasprl@gmail.com
CLIENT NETIKA
ZENOBE GRAMME 27
FLOOR 01
AMENAGEMENT BUREAUX
<u>DRAWING</u> CLOISONS ZONE CLOISSONNEMENT
<u>LAYOUT</u> NTK CL NIV01 20120302 PL49 D
<u>SCALE</u> 1/100 - 1 cm/m
<u>DATE</u> 2011 12 11
<u>IND</u> D 2012 03 02


Activate panning with this button

Zoom in and out with these buttons

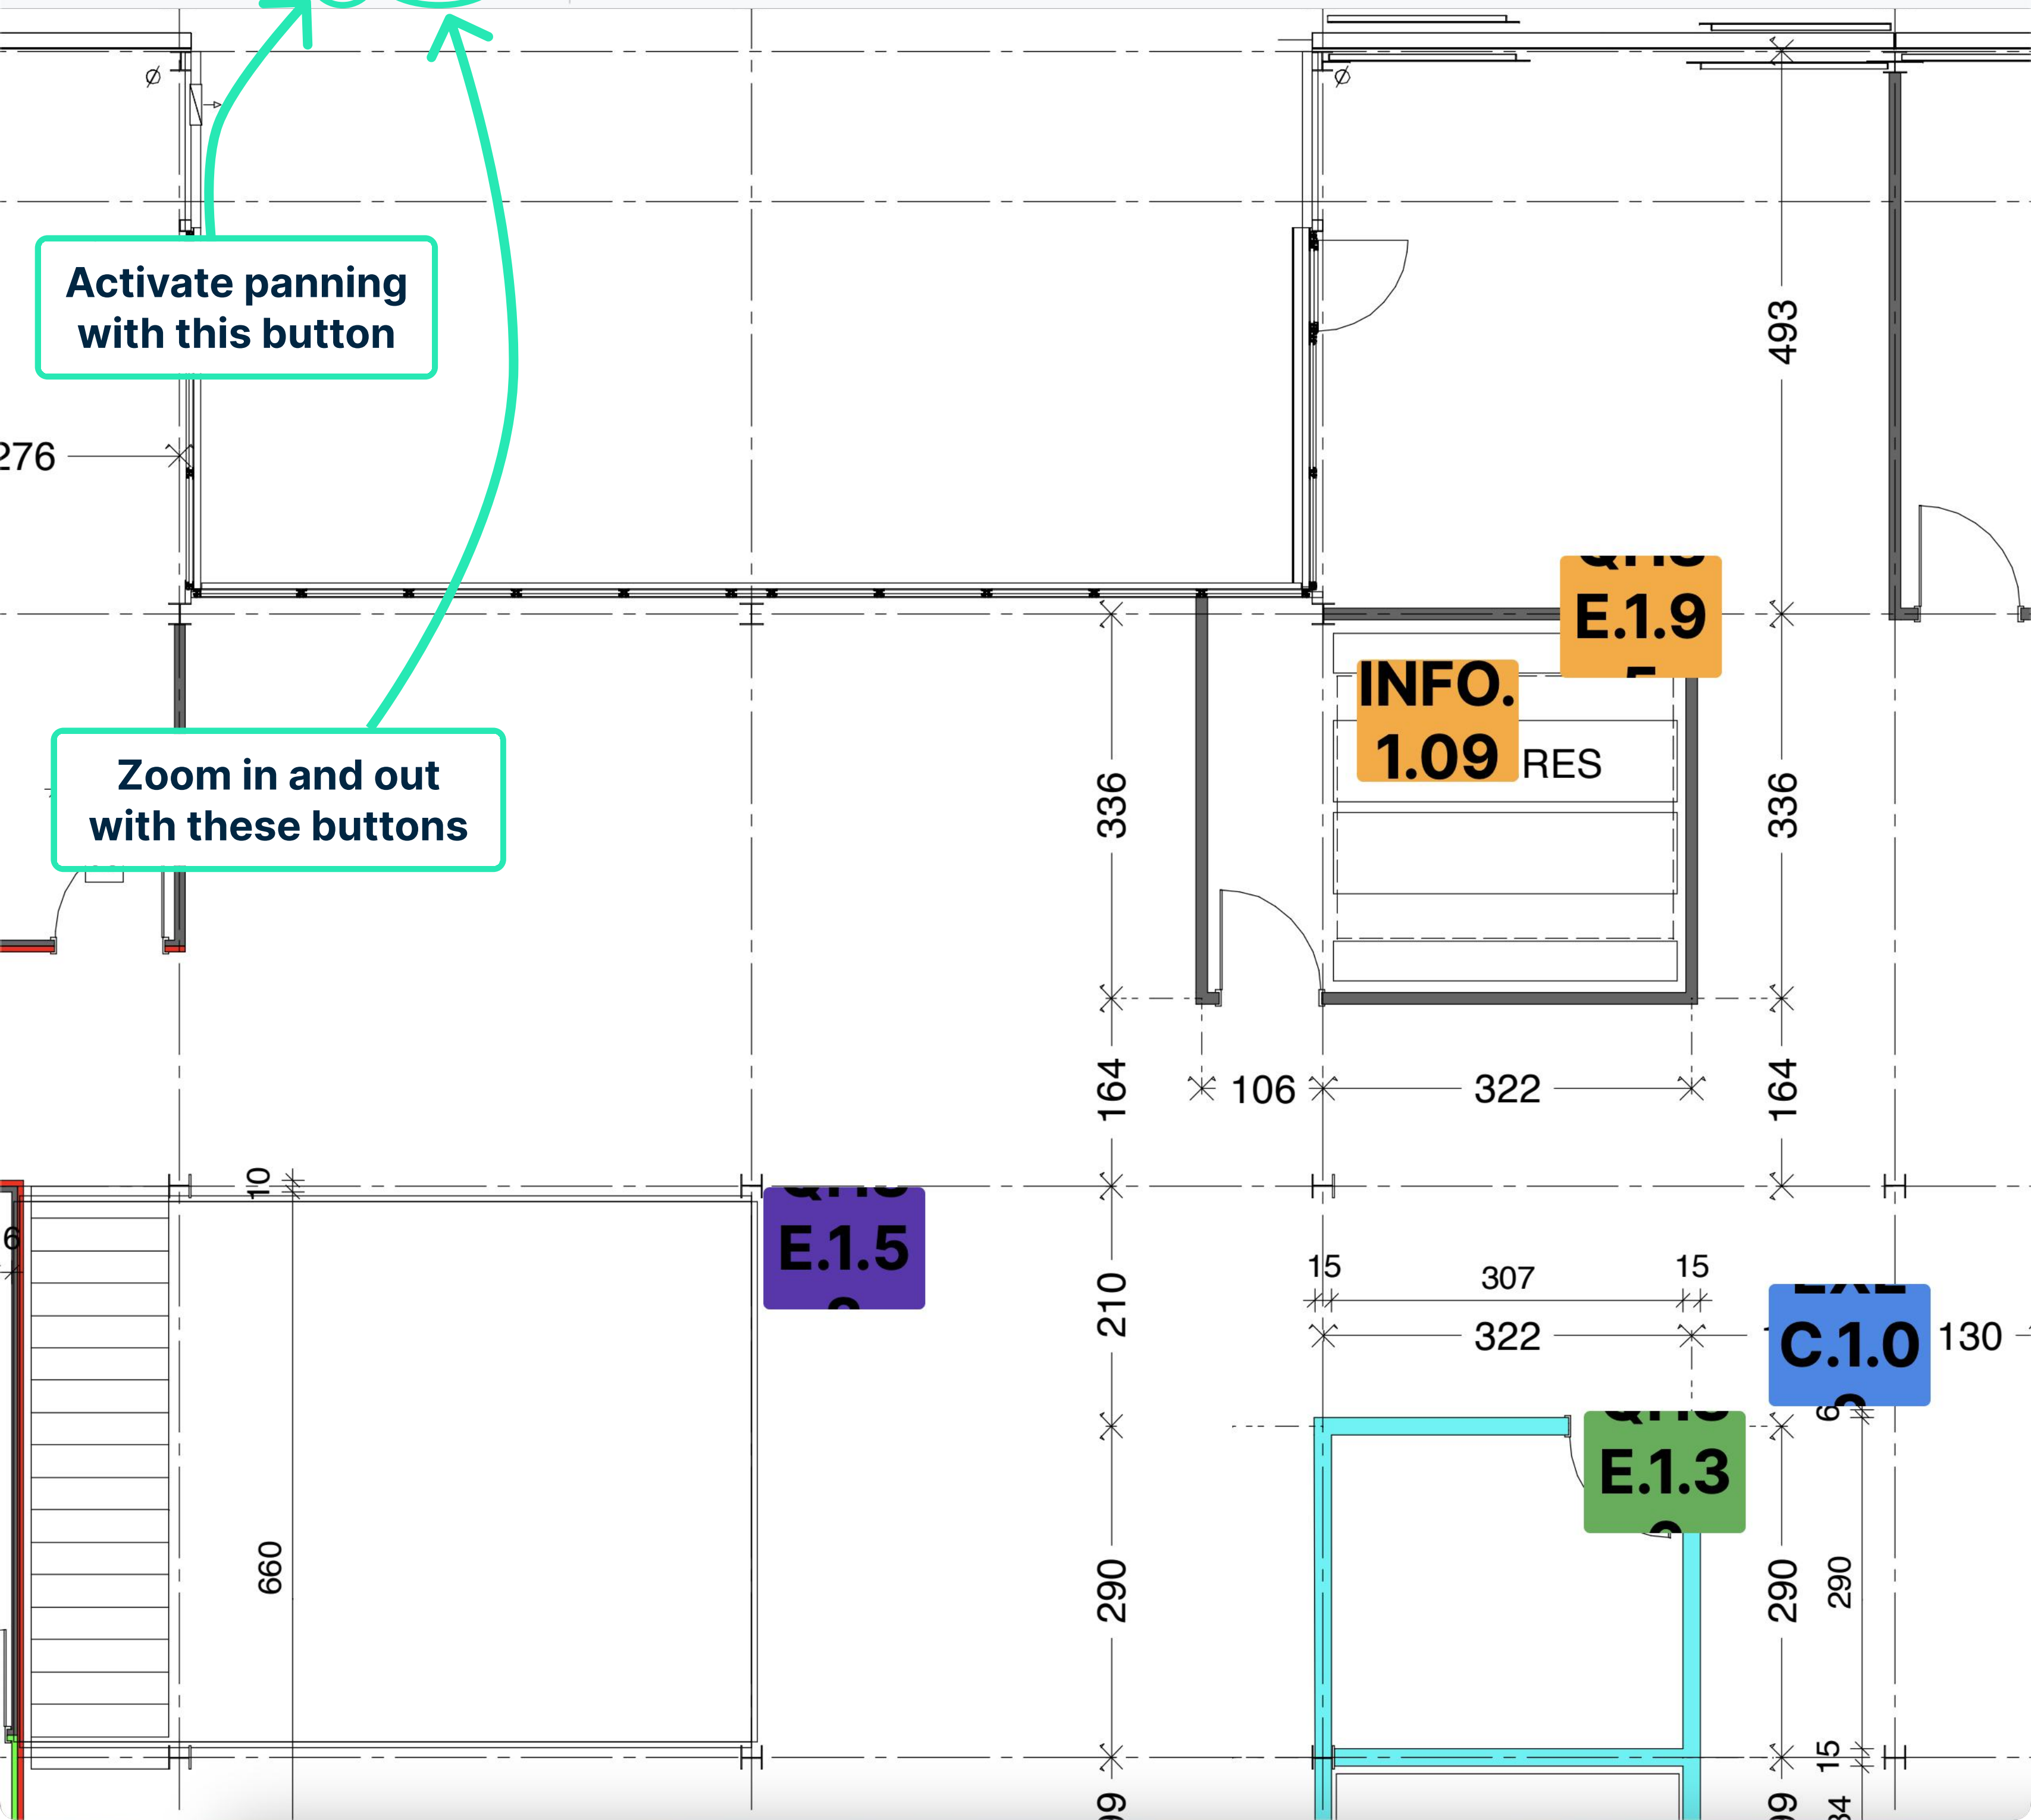

Pan Mode

Now Click and drag the document to pan around it

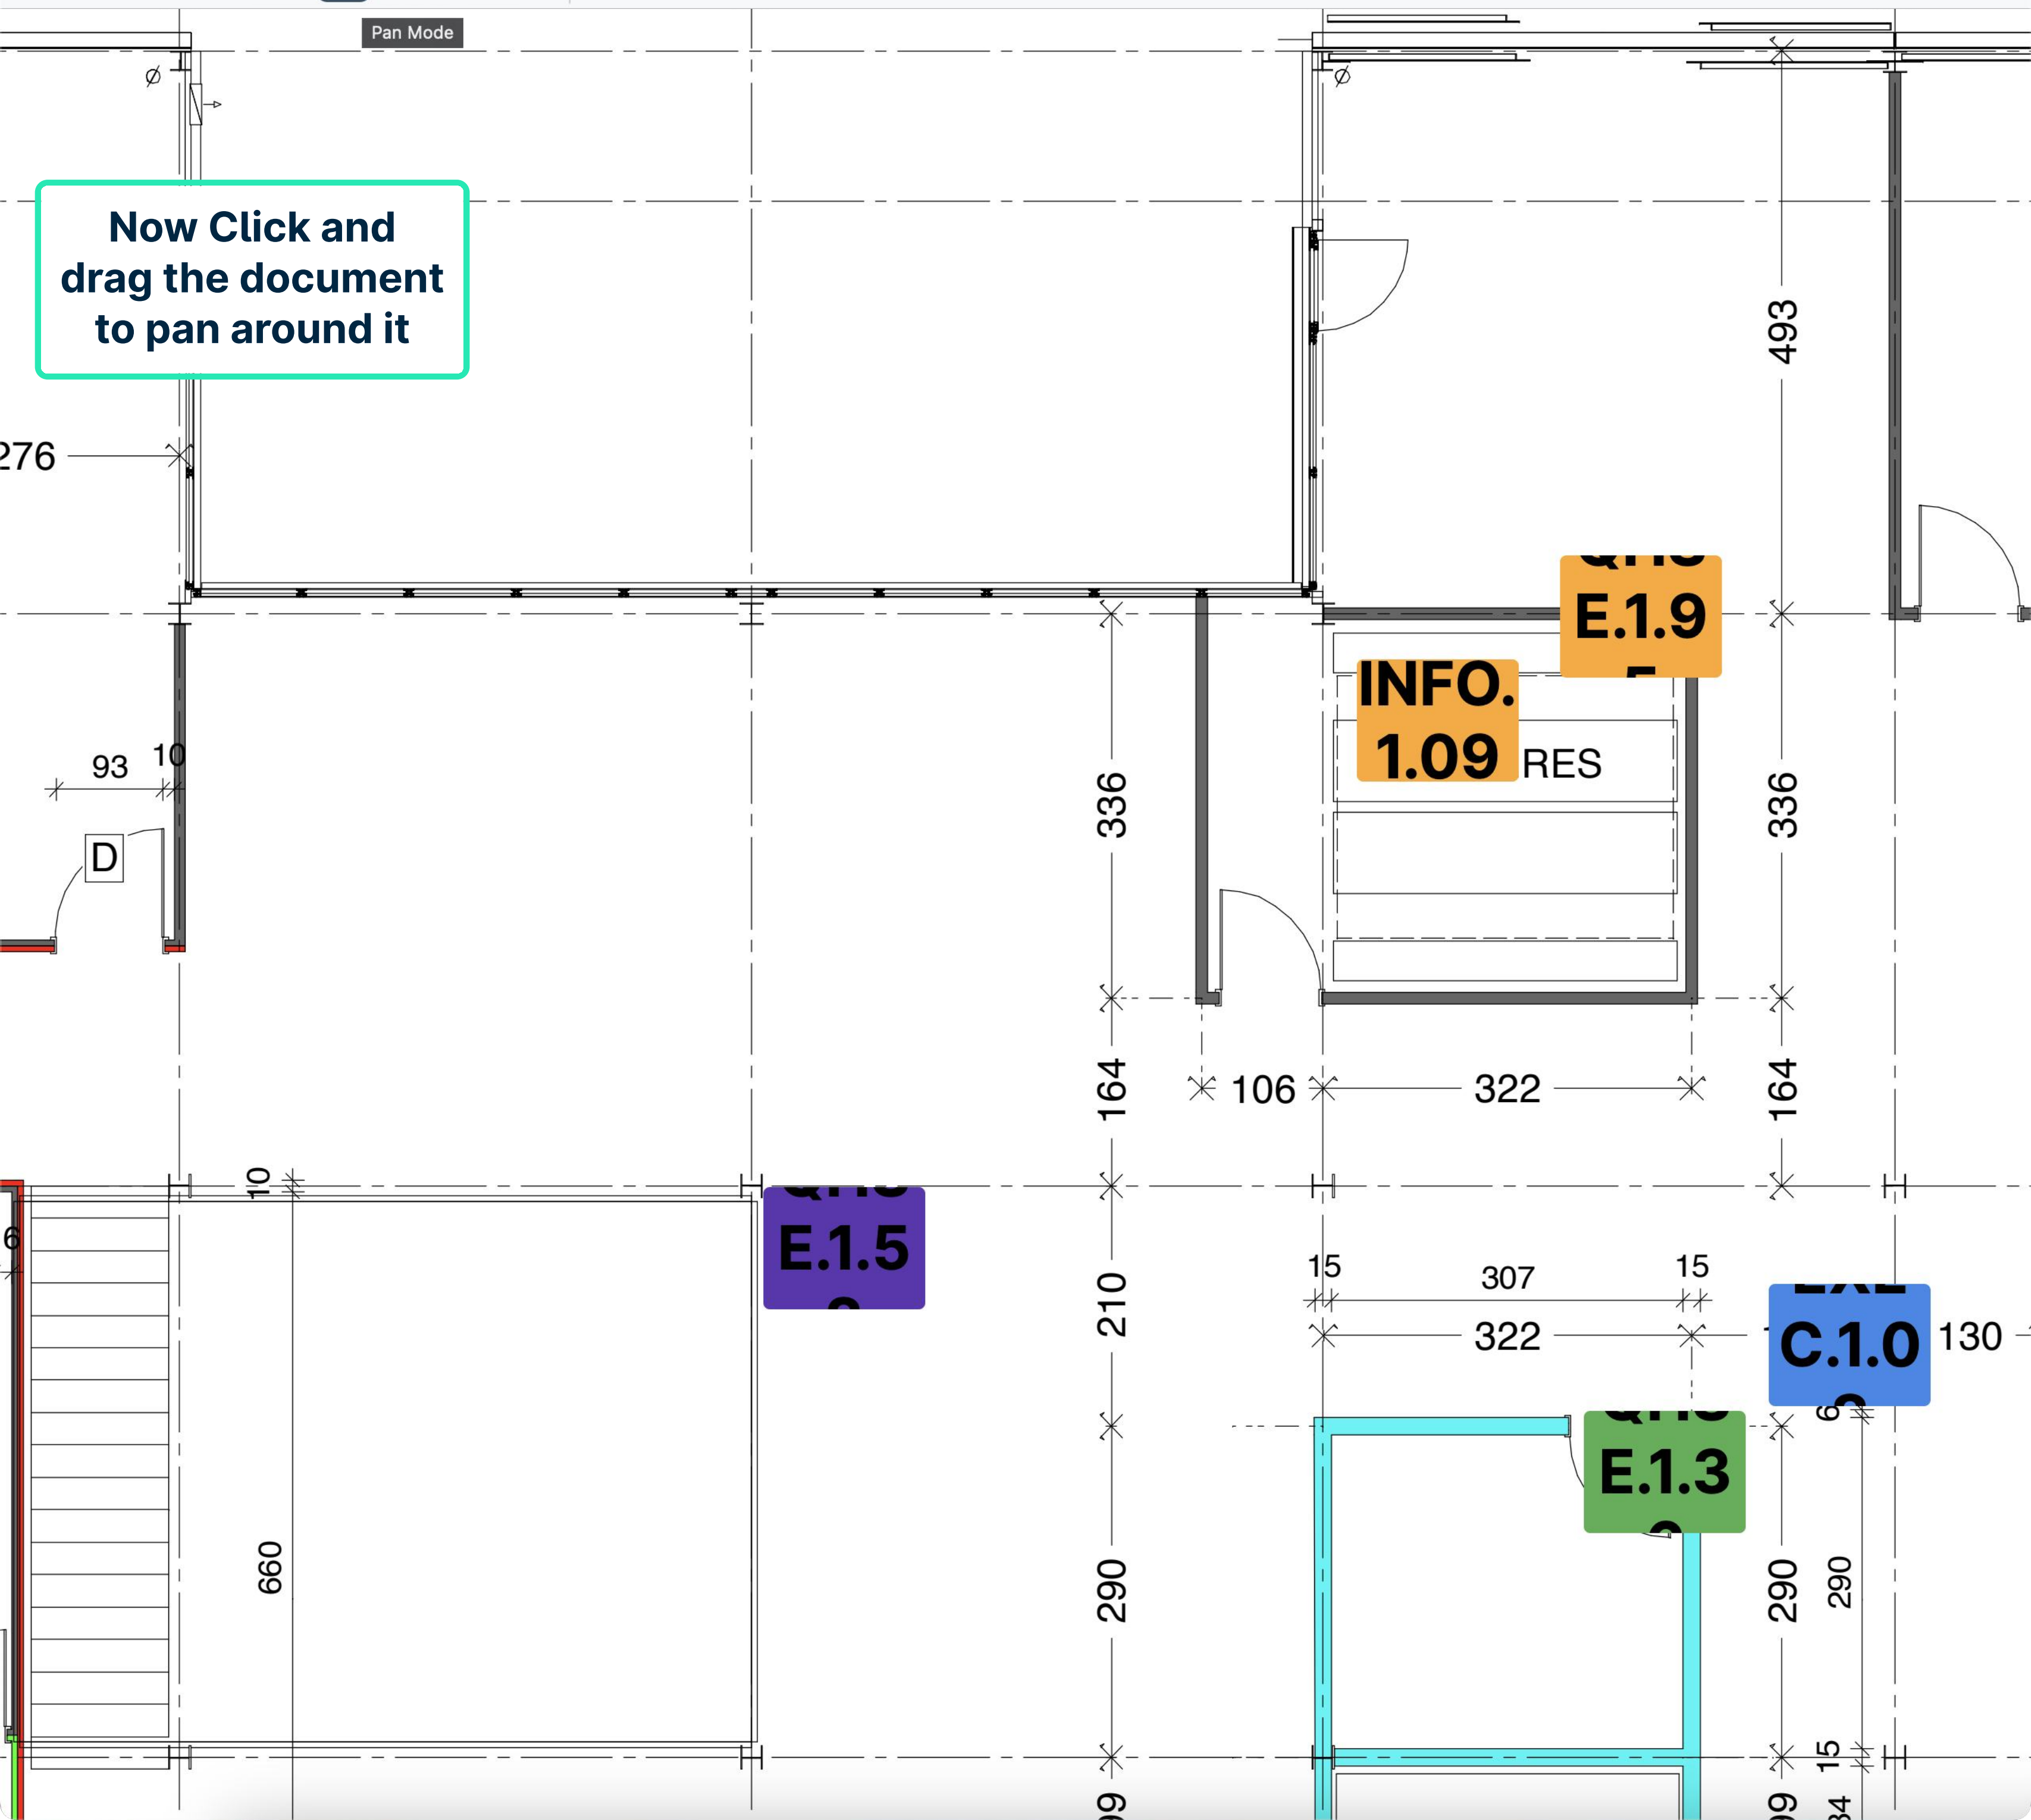

Fit Page

NEW! Resize the document to fit the available page space

CLOISON

CLOISON

UNE FACE BARDAGE BOIS

CLOISON 10 cm

2 FACES BARDAGE BOIS

ISOLATION LAINE DE ROCHE

CLOISON MS 100

FACE INTERIEURE

ET EXTERIEURE

PLAQUE WR

CLOISON MS 100

FACE INTERIEURE

PLAQUE WR

CLOISON MS 100


FACE INTERIEURE

1 PLAQUE OSB

1 PLAQUE WR

CLOISON MS 150 RF 120


PLAQUE GYPROC RF

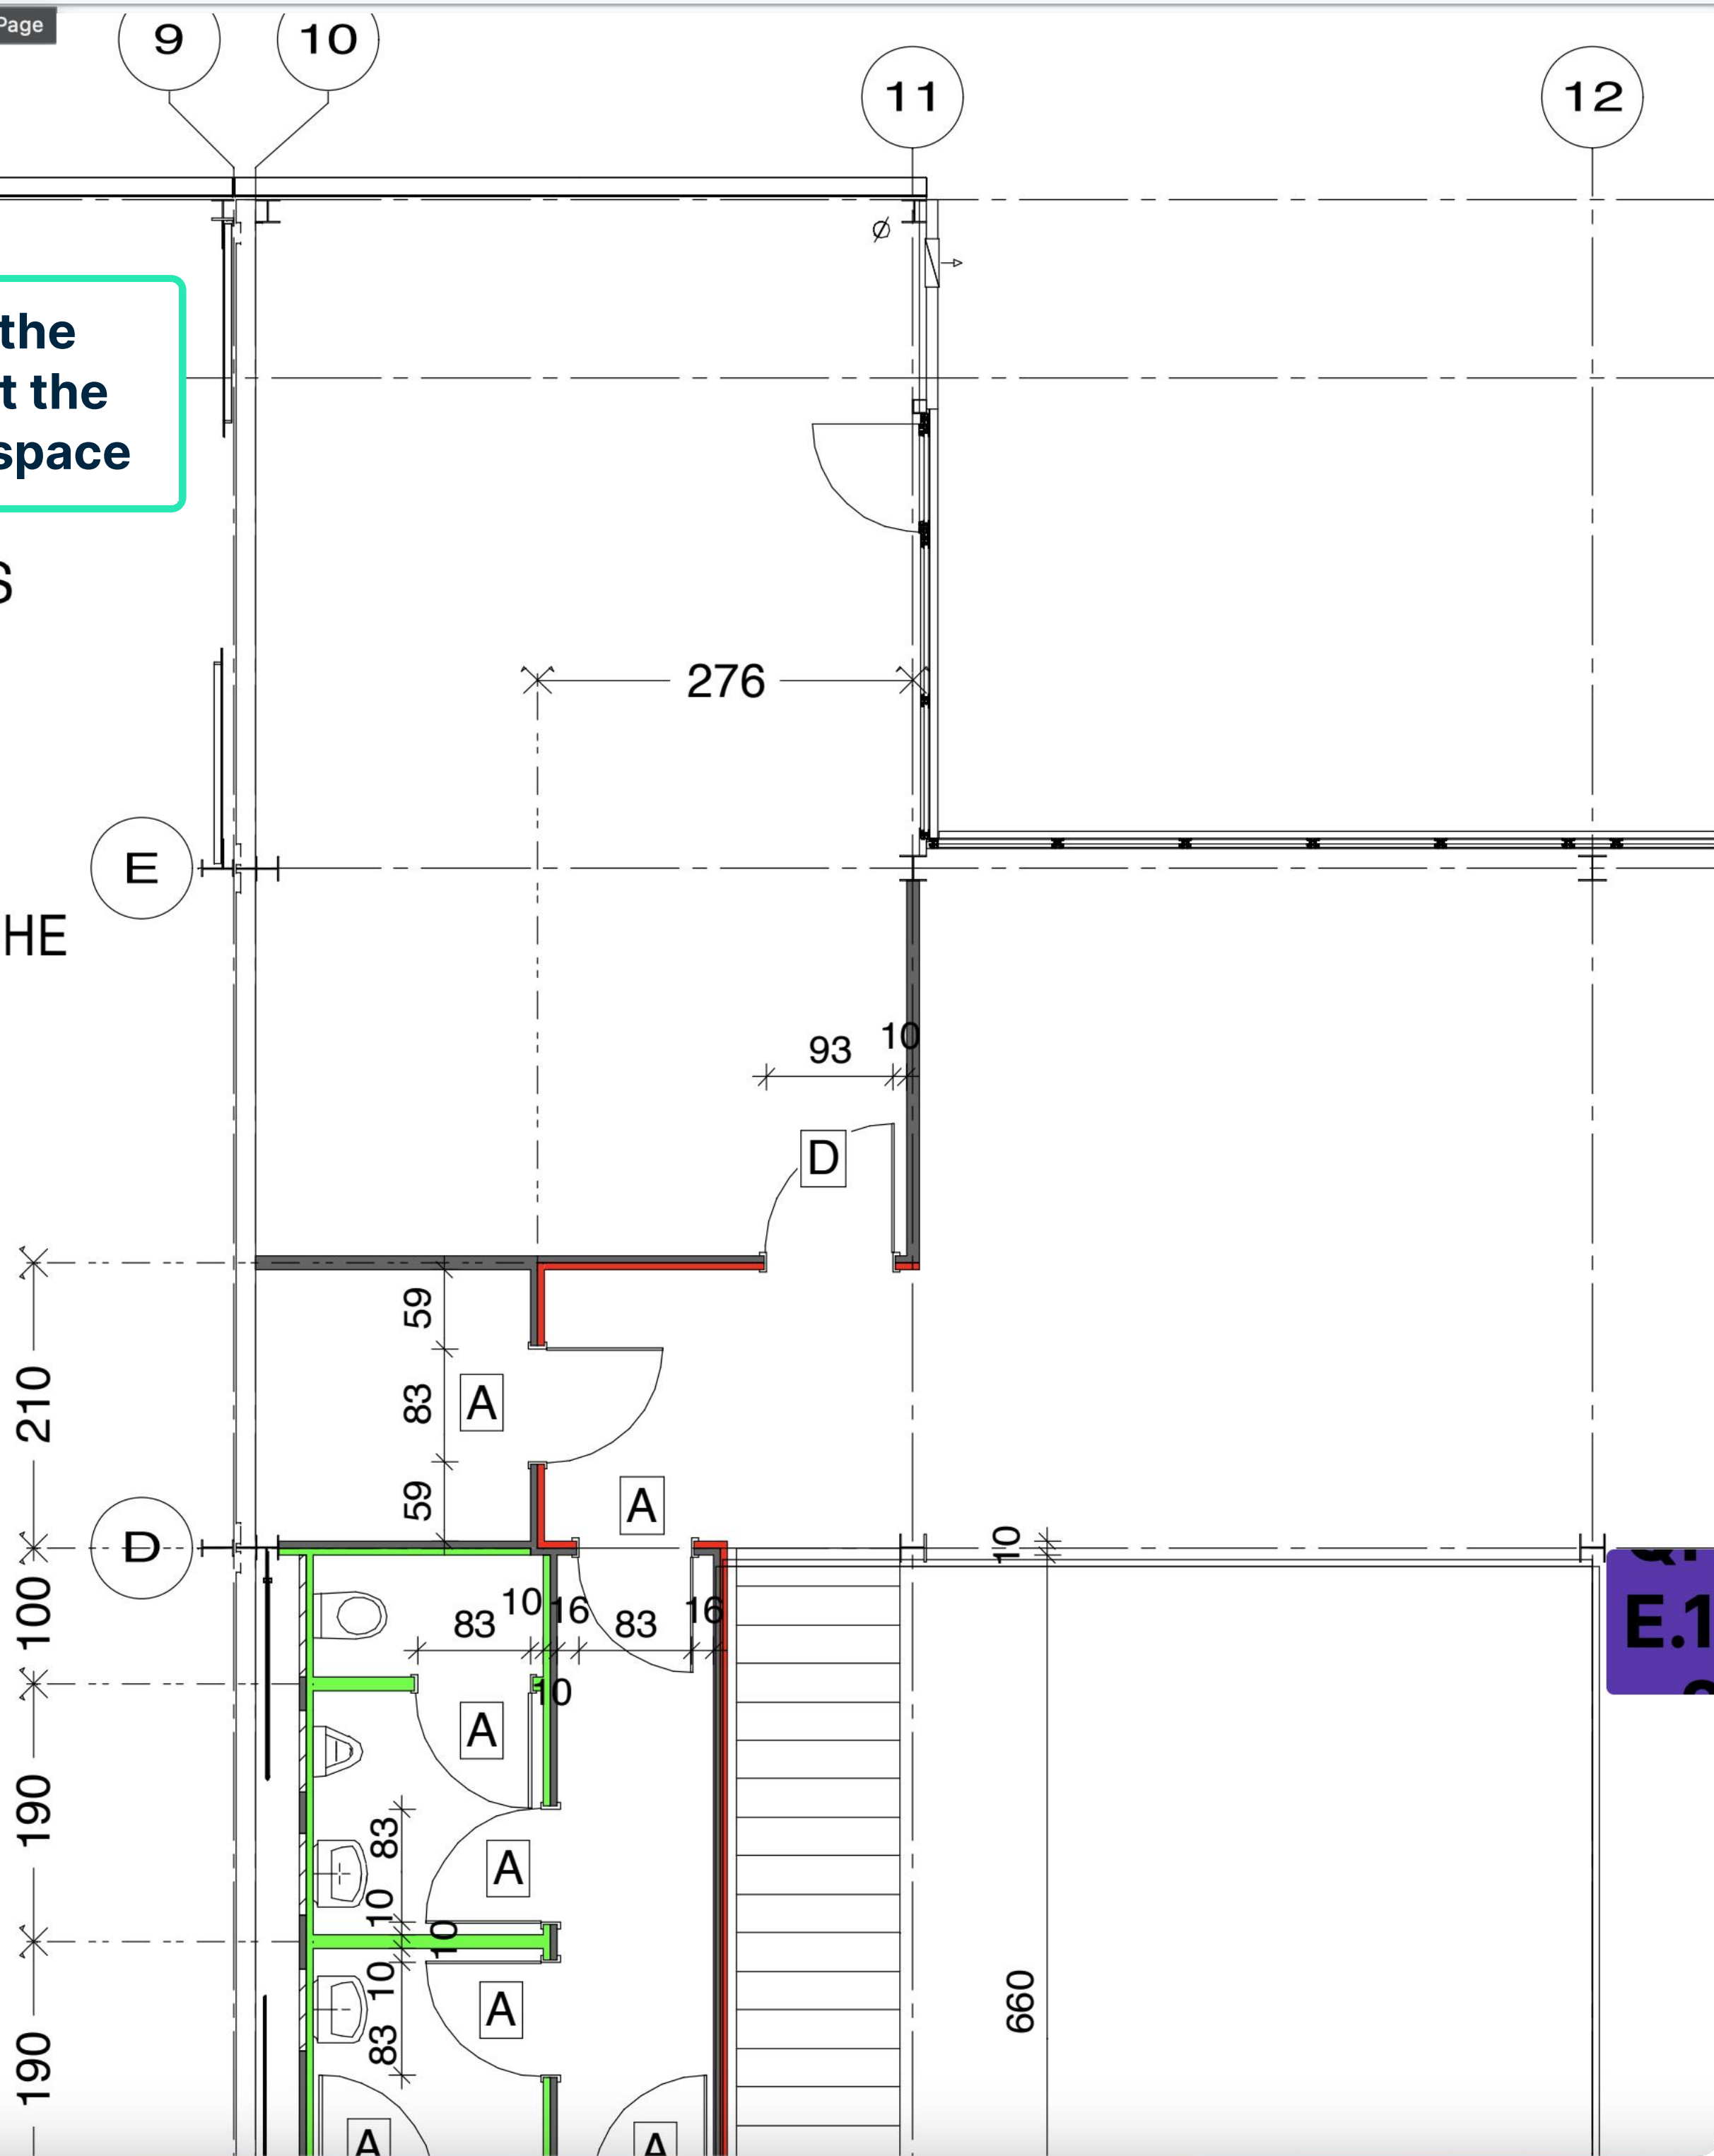

NEW! Print the document directly with all annotations included

NEW! Download document with all annotations included


Close viewer

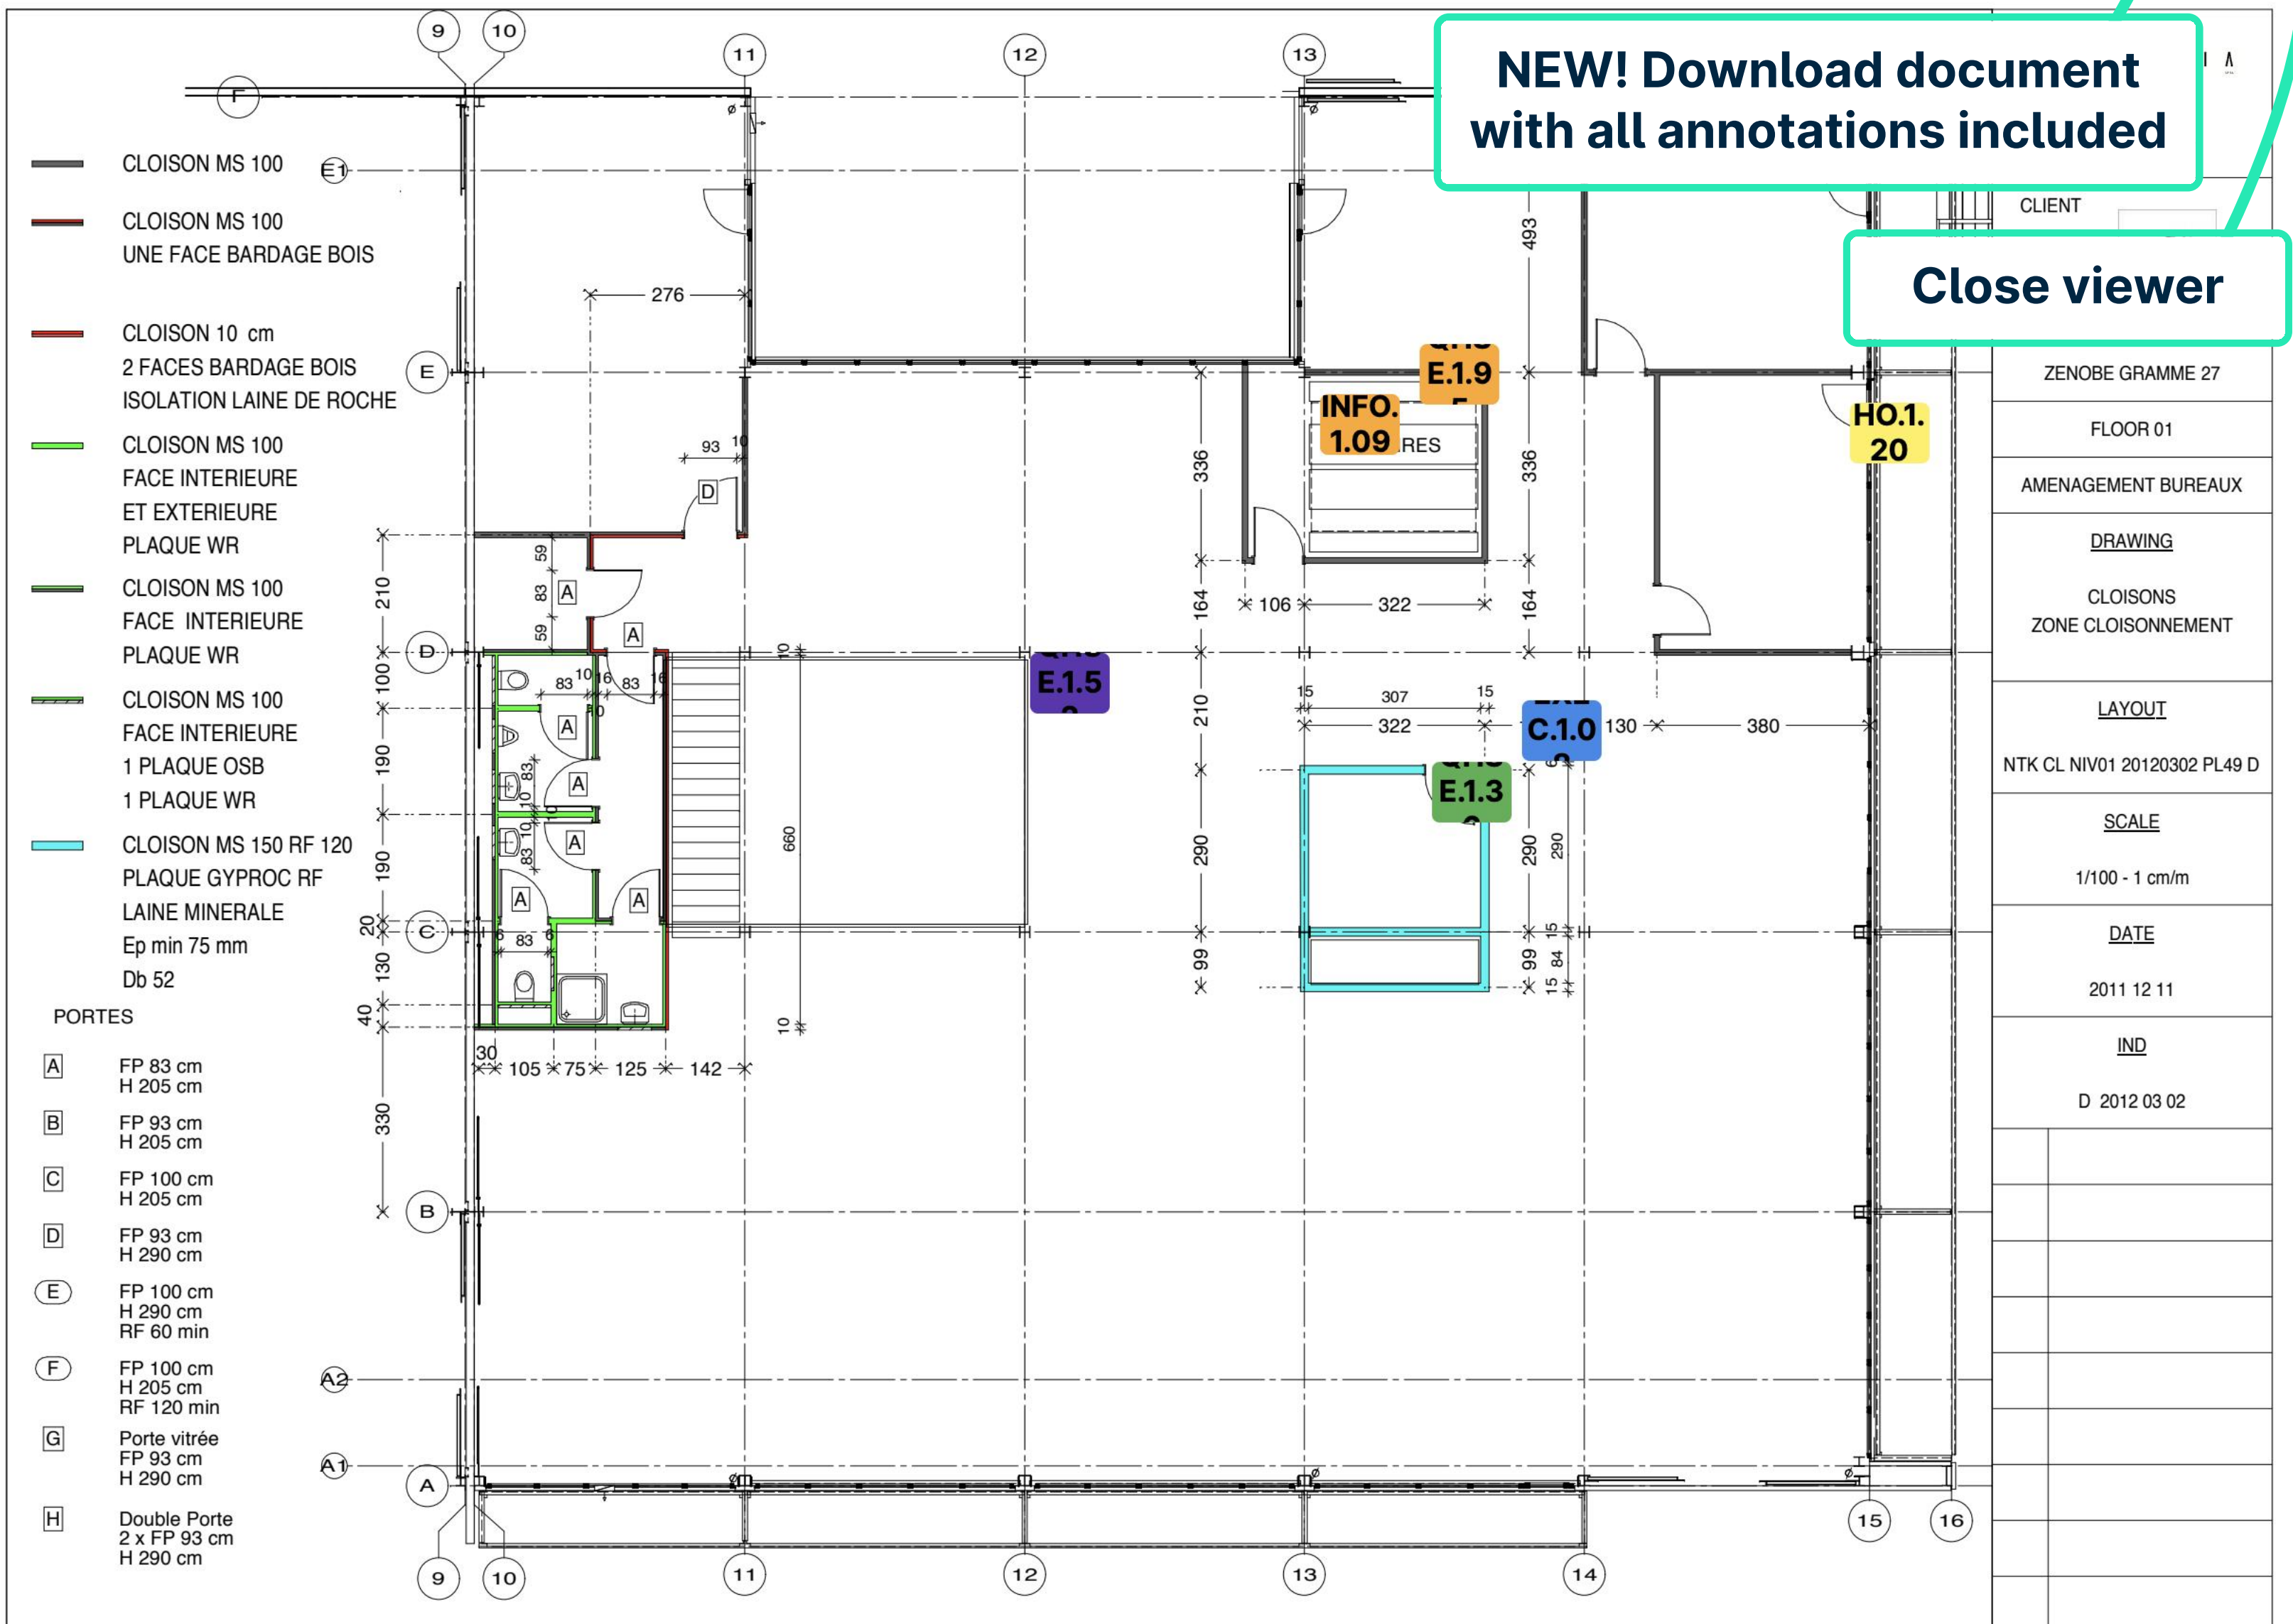

- CLOISON MS 100
- CLOISON MS 100
UNE FACE BARDAGE BOIS
- CLOISON 10 cm
2 FACES BARDAGE BOIS
ISOLATION LAINE DE ROCHE
- CLOISON MS 100
FACE INTERIEURE
ET EXTERIEURE
PLAQUE WR
- CLOISON MS 100
FACE INTERIEURE
PLAQUE WR
- CLOISON MS 100
FACE INTERIEURE
1 PLAQUE OSB
1 PLAQUE WR
- CLOISON MS 150 RF 120
PLAQUE GYPROC RF
LAINE MINERALE
Ep min 75 mm
Db 52

PORTES

- A FP 83 cm
H 205 cm
- B FP 93 cm
H 205 cm
- C FP 100 cm
H 205 cm
- D FP 93 cm
H 290 cm
- E FP 100 cm
H 290 cm
RF 60 min
- F FP 100 cm
H 205 cm
RF 120 min
- G Porte vitrée
FP 93 cm
H 290 cm
- H Double Porte
2 x FP 93 cm
H 290 cm

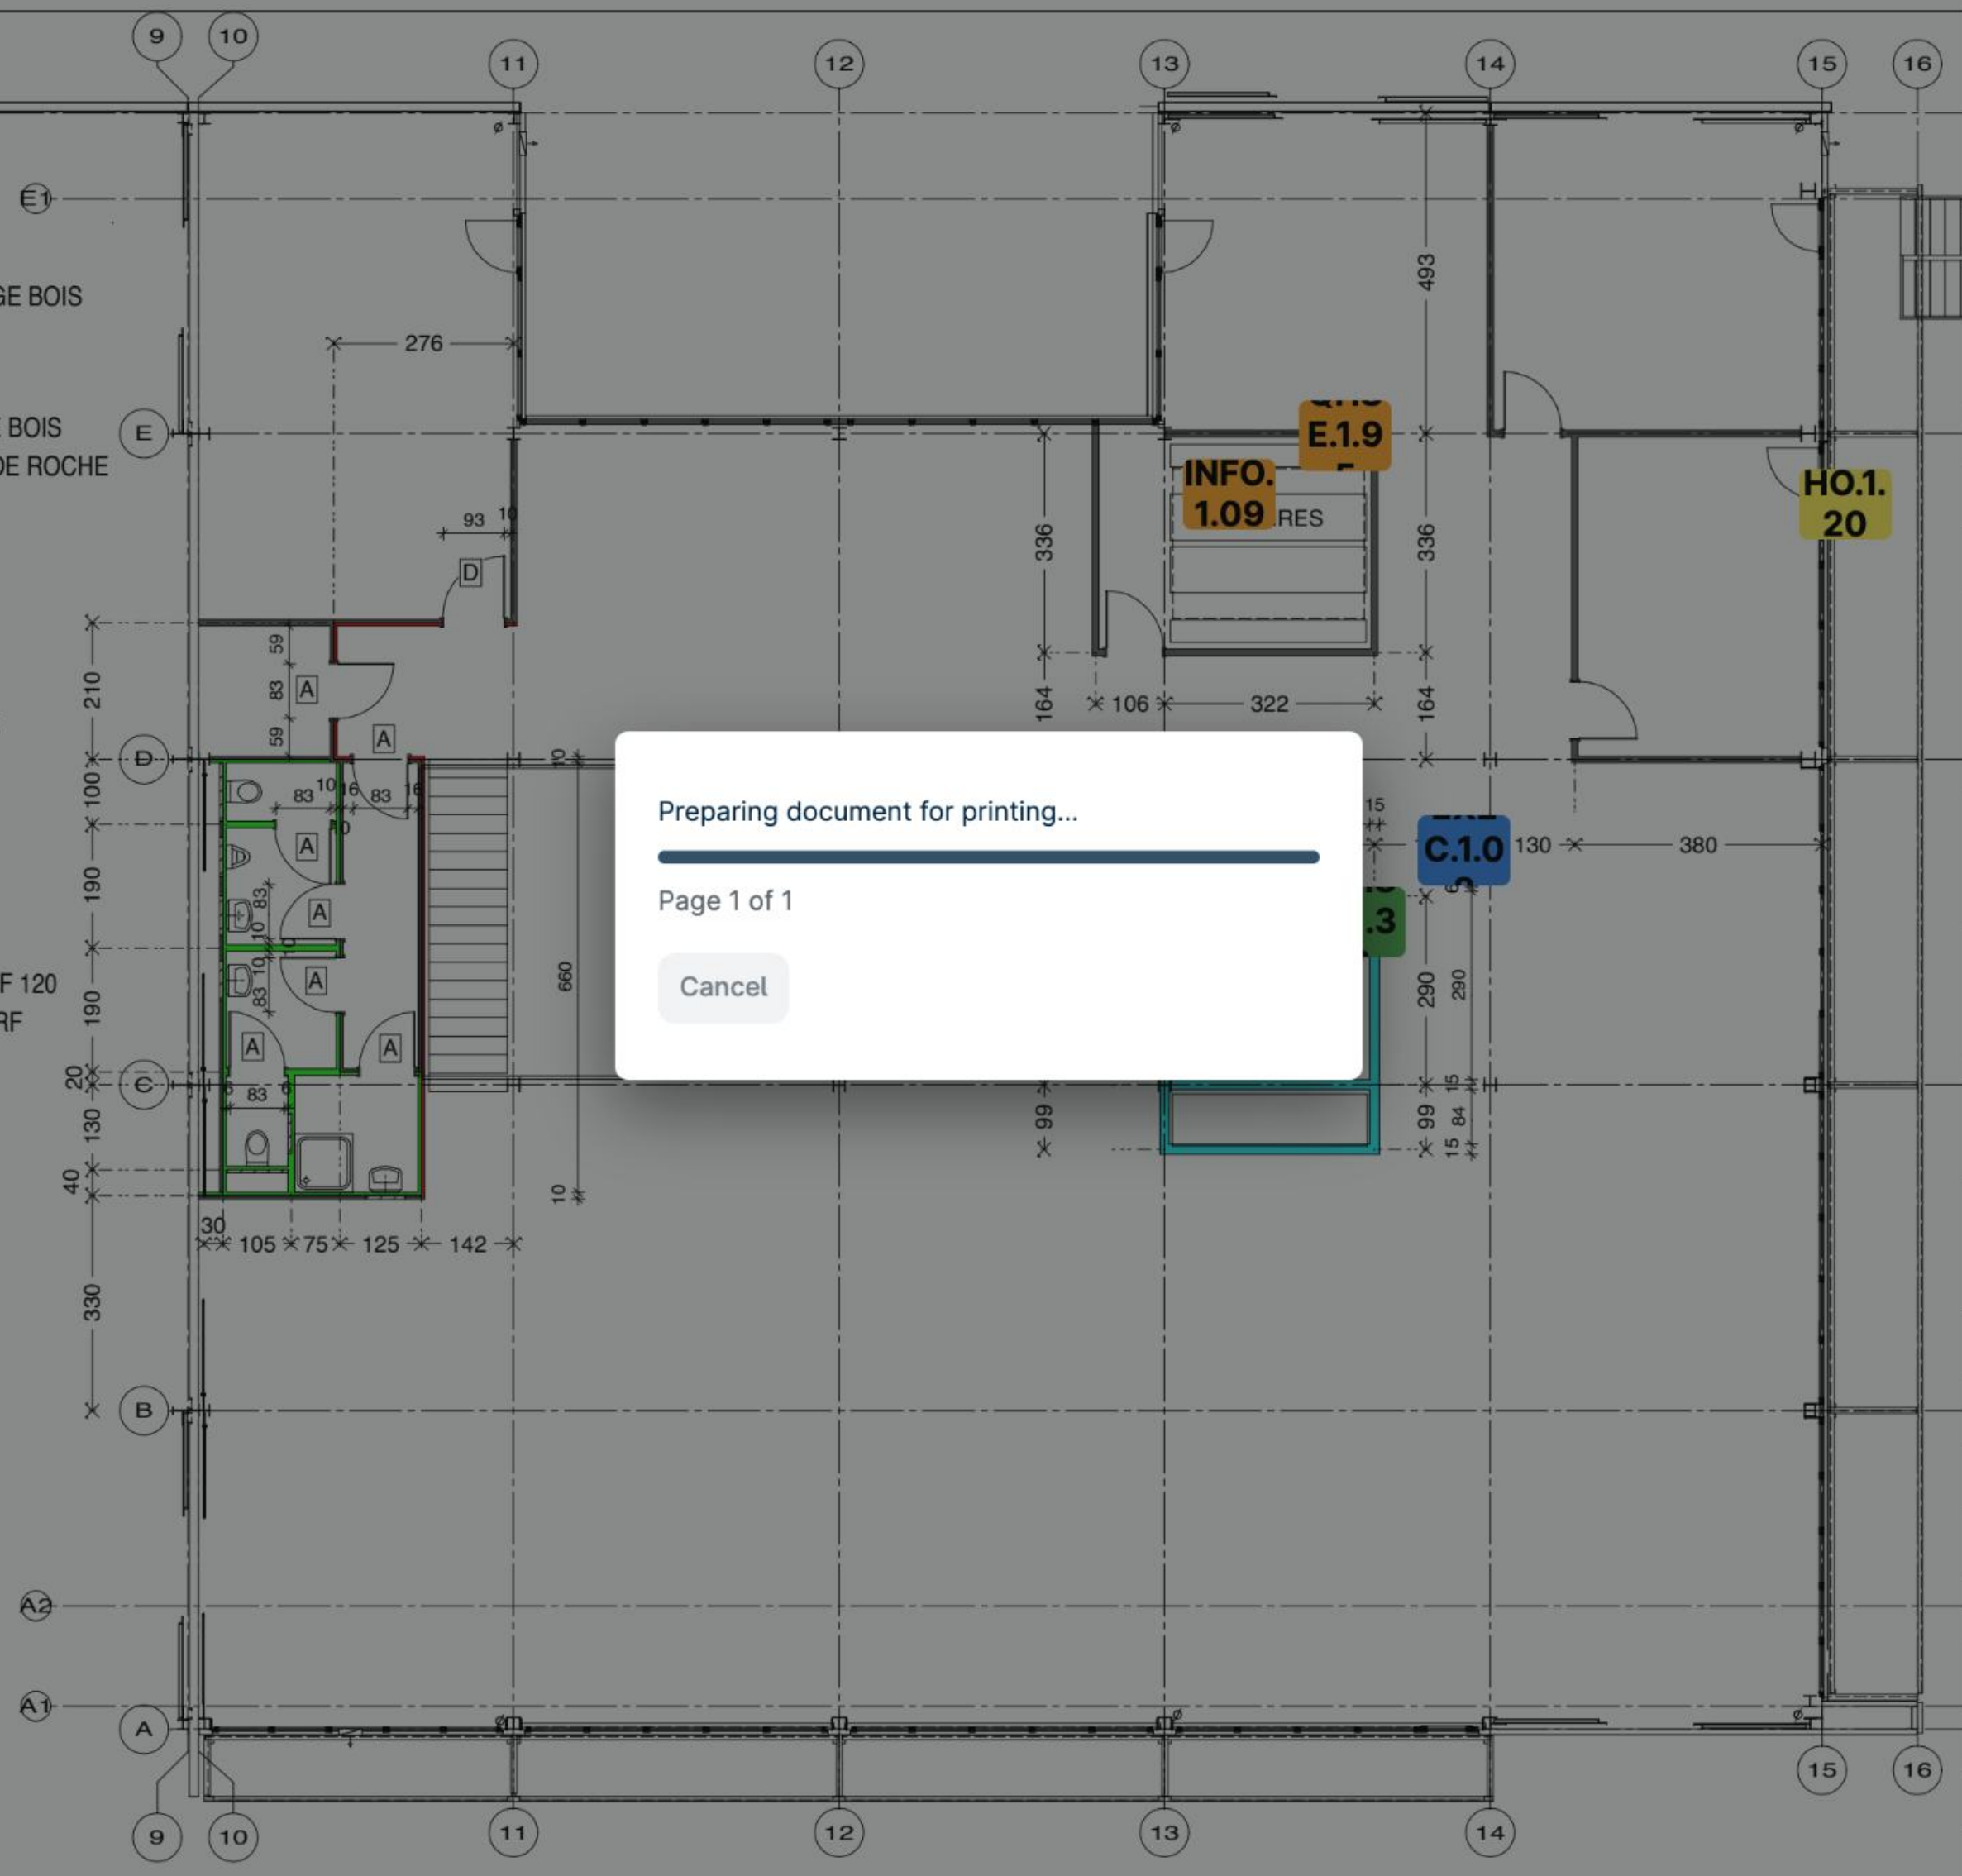

Preparing document for printing...

Page 1 of 1

Cancel

SUBURBIA
 GSM +32486501879
 suburbiaspr@gmail.com

CLIENT
NETIKA


ZENOBE GRAMME 27
 FLOOR 01
 AMENAGEMENT BUREAUX
 DRAWING
 CLOISONS
 ZONE CLOISONNEMENT

LAYOUT
 NTK CL NIV01 20120302 PL49 D

SCALE
 1/100 - 1 cm/m

DATE
 2011 12 11

IND
 D 2012 03 02

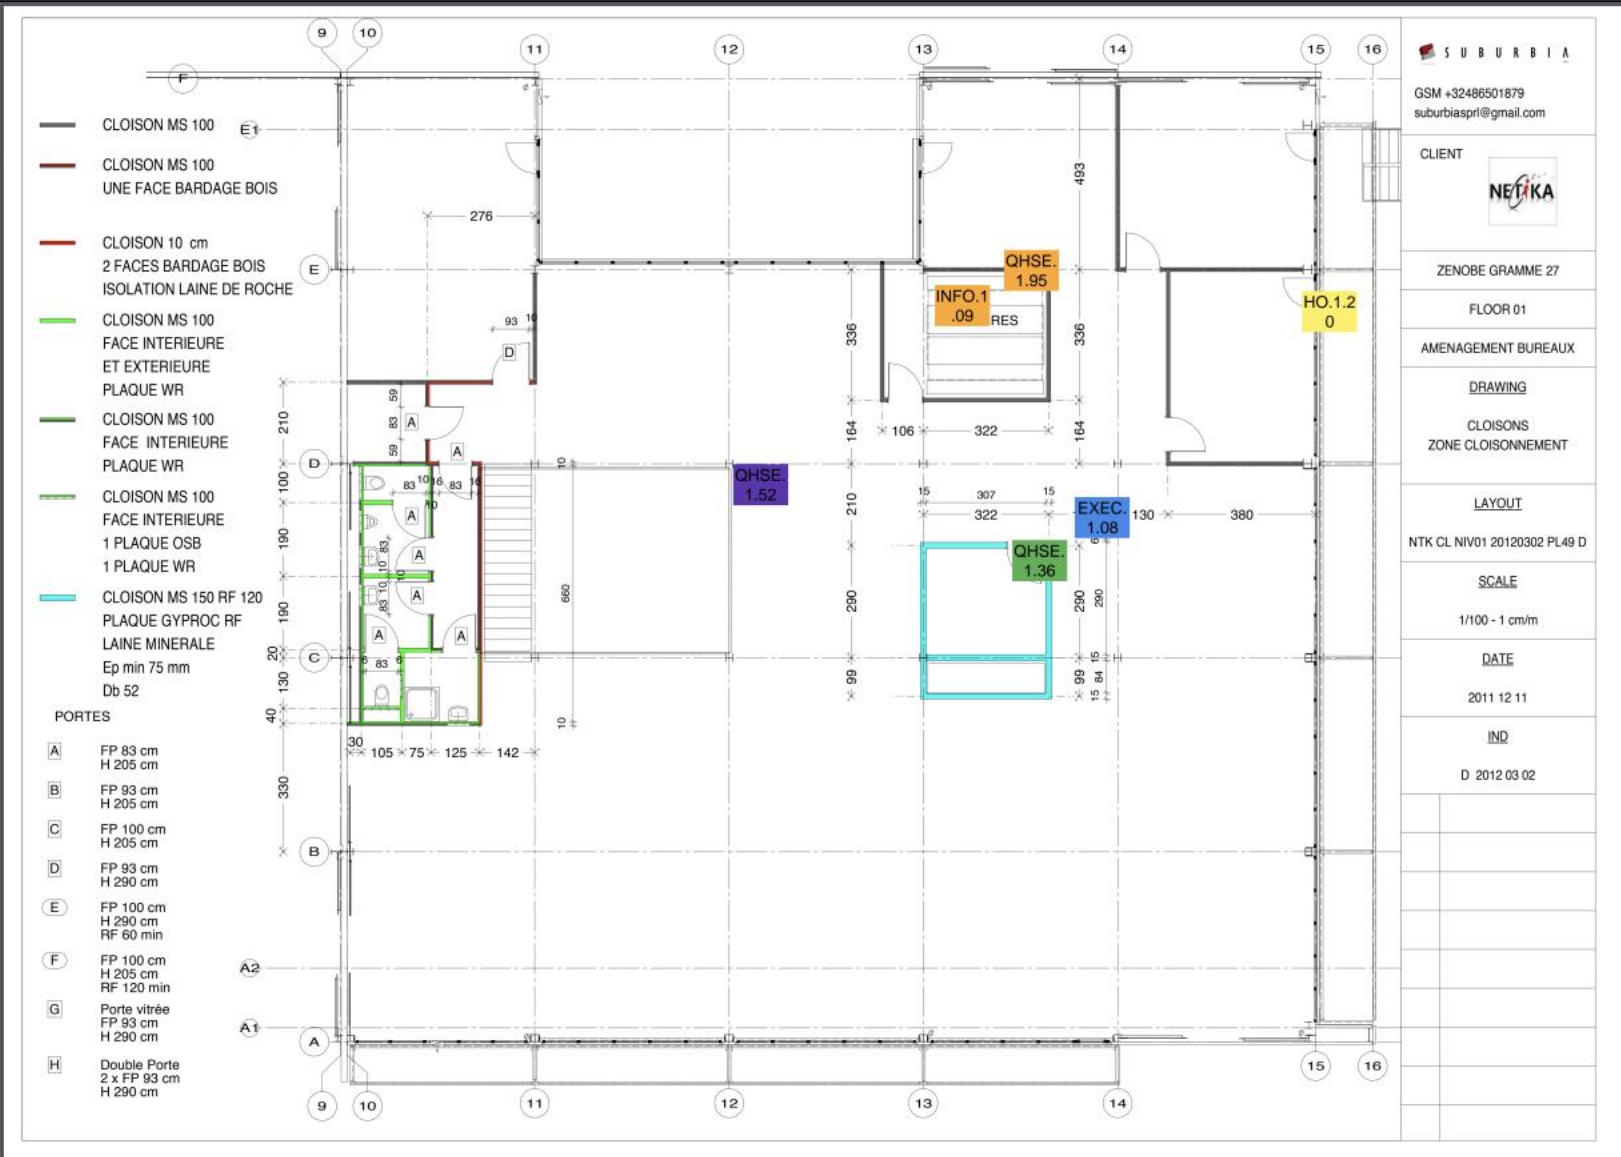

GSM +32486501879
 suburbiaspri@gmail.com
 CLIENT
NETIKA
 ZENOBE GRAMME 27
 FLOOR 01
 AMENAGEMENT BUREAUX
 DRAWING
 CLOISONS
 ZONE CLOISONNEMENT
 LAYOUT
 NTK CL NIV01 20120302 PL49 D
 SCALE
 1/100 - 1 cm/m
 DATE
 2011 12 11
 IND
 D 2012 03 02

Print 1 page

Destination Save as PDF

Pages All

Pages per sheet 1

Margins Default


Options Background graphics

Print using system dialogue... (⌘P)

Open PDF in Preview

Cancel Save

- CLOISON MS 100 UNE FACE BARDAGE BOIS
 - CLOISON MS 100 2 FACES BARDAGE BOIS ISOLATION LAINE DE ROCHE
 - CLOISON MS 100 FACE INTERIEURE ET EXTERIEURE PLAQUE WR
 - CLOISON MS 100 FACE INTERIEURE PLAQUE WR
 - CLOISON MS 100 FACE INTERIEURE 1 PLAQUE OSB 1 PLAQUE WR
 - CLOISON MS 150 RF 120 PLAQUE GYPROC RF LAINE MINERALE Ep min 75 mm Db 52
- PORTES
- A FP 83 cm H 205 cm
 - B FP 93 cm H 205 cm
 - C FP 100 cm H 205 cm
 - D FP 93 cm H 290 cm
 - E FP 100 cm H 290 cm RF 60 min
 - F FP 100 cm H 205 cm RF 120 min
 - G Porte vitrée FP 93 cm H 290 cm
 - H Double Porte 2 x FP 93 cm H 290 cm

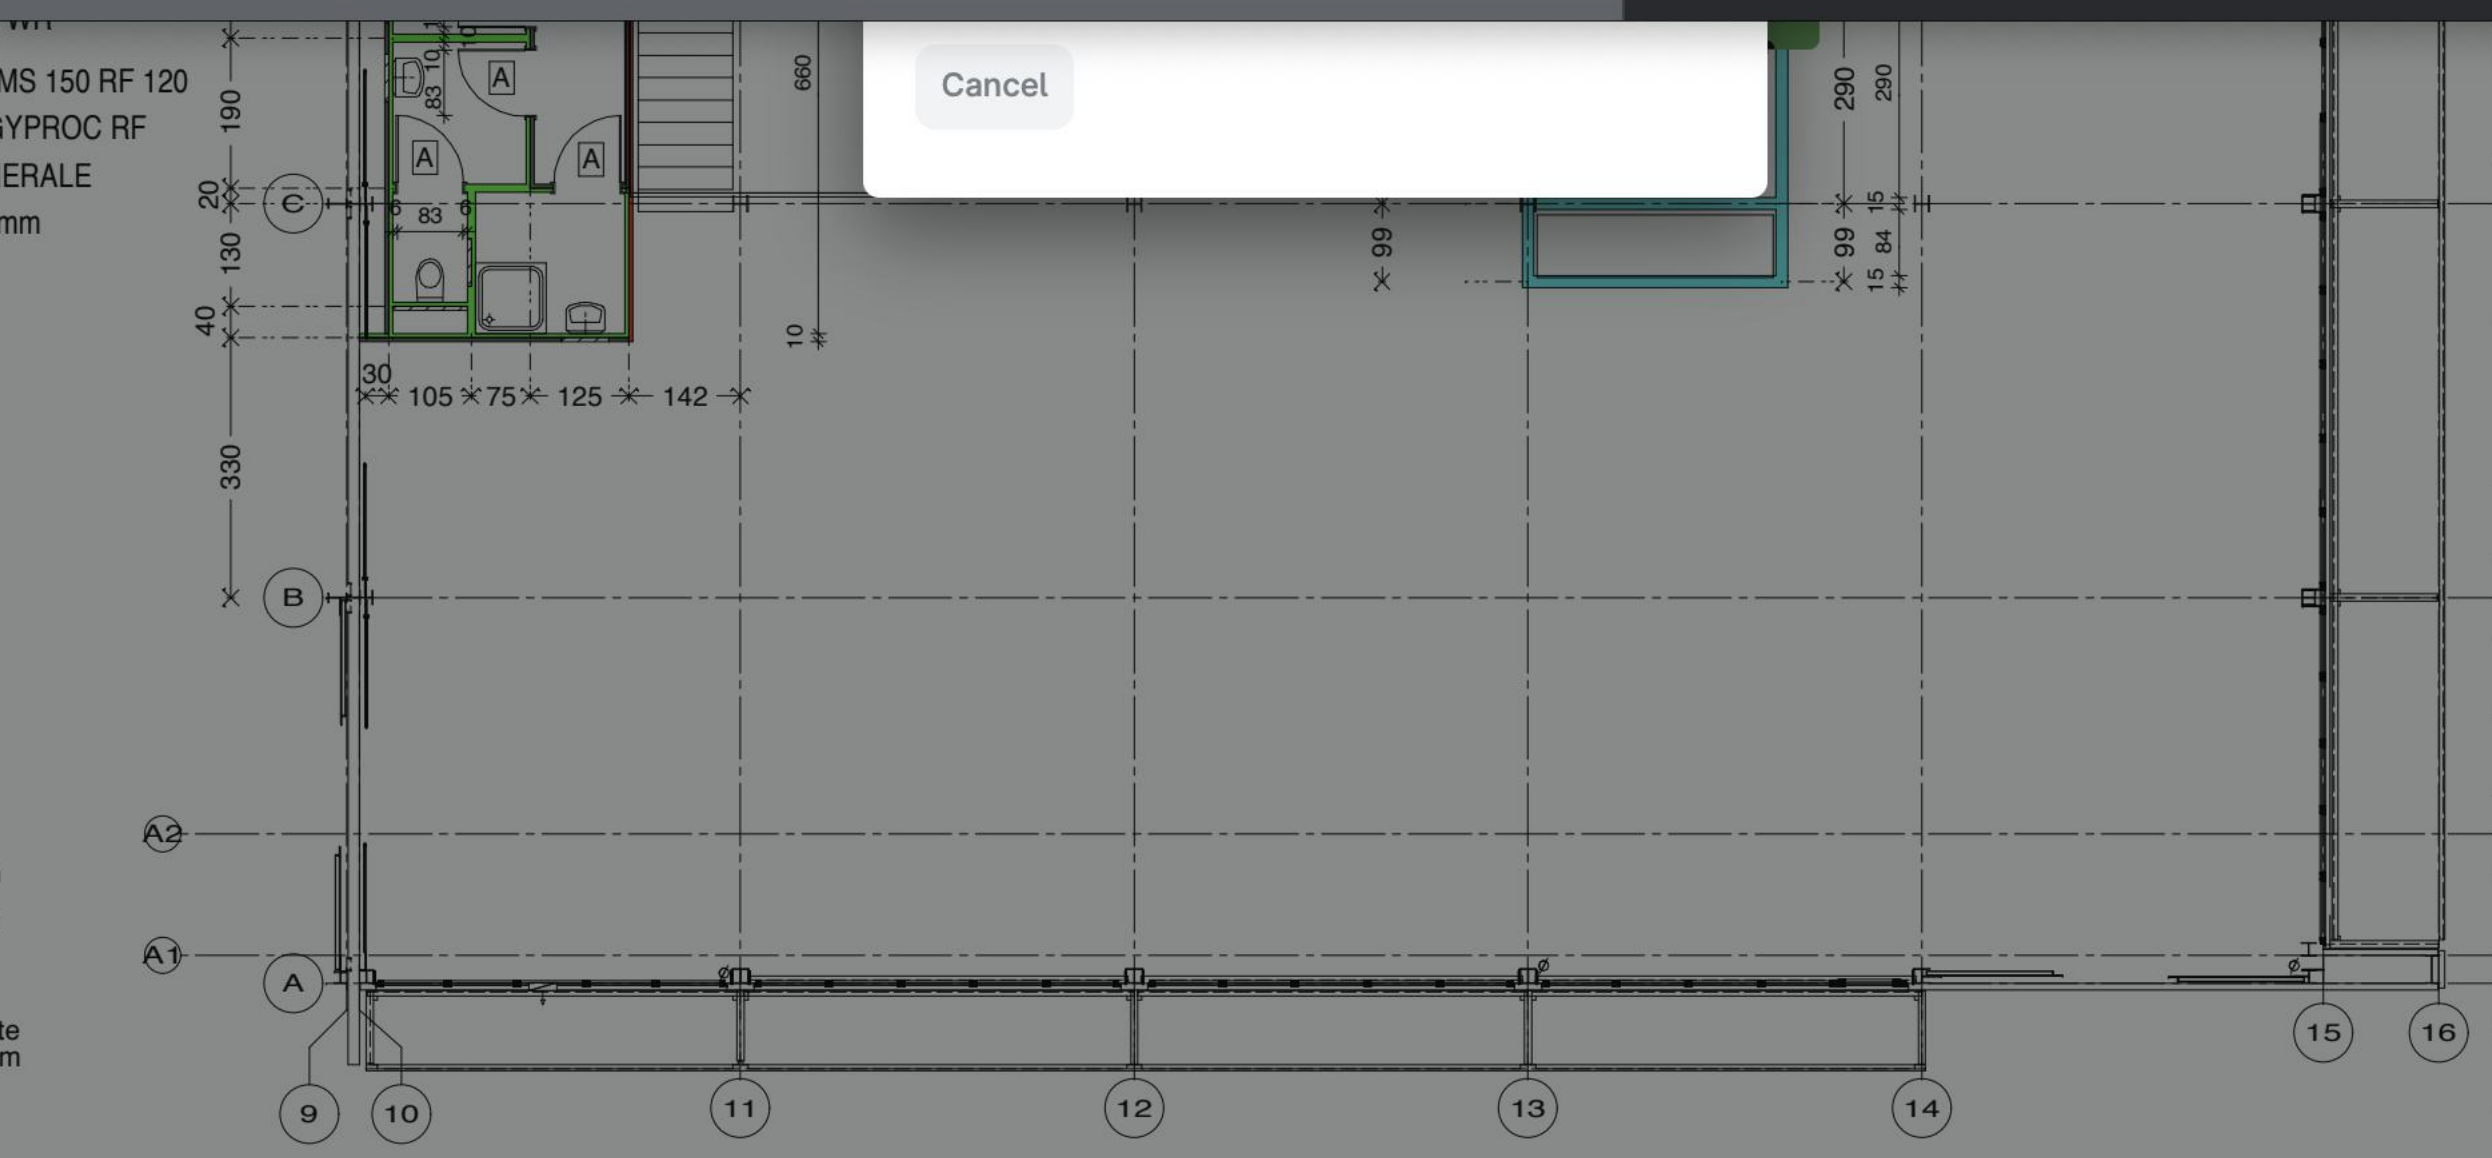

- CLOISON MS 150 RF 120 PLAQUE GYPROC RF LAINE MINERALE Ep min 75 mm Db 52
- PORTES
- A FP 83 cm H 205 cm
 - B FP 93 cm H 205 cm
 - C FP 100 cm H 205 cm
 - D FP 93 cm H 290 cm
 - E FP 100 cm H 290 cm RF 60 min
 - F FP 100 cm H 205 cm RF 120 min
 - G Porte vitrée FP 93 cm H 290 cm
 - H Double Porte 2 x FP 93 cm H 290 cm

B U R B I A	
6501879 @gmail.com	
NETIKA	
E GRAMME 27	
LOOR 01	
EMENT BUREAUX	
DRAWING	
LOISONS CLOISONNEMENT	
LAYOUT	
01 20120302 PL49 D	
SCALE	1/100 - 1 cm/m
DATE	2011 12 11
IND	D 2012 03 02

Plan d'aménagement



Document viewer Web version

Avant-projet 05- 1 septembre 2017
Ce document est la propriété de l'Atelier d'Architecture Geneviève Leman, il ne peut être copié ou communiqué à un tiers sans l'accord préalable de l'Archite

How to use annotations on a document

Points Forms

Search

Last year

PLAN.1.233 **IN PROGRESS** 9/10/2022

Remove the waste
FAC/WAL

HO.1.23 **IN PROGRESS** 2/4/2022

Scratches on the plinth
FINI/FINISH

Site Manager (Construction/Site Ma...

Older

HO.1.08 **CLOSED** 2/28/2020

Impact on the door - to repair
FINI/DOOR

Foreman, Painter

QHSE.1.27 **CHECKED (GC)** 2/20/2020

Waste on the floor
HSE/BIN

SUBCONTRACTOR

Missing security control for the crane
HSE/LIFT

Craftsman

HO.1.10 **BLOCKED (SC)** 2/1/2020

Access hatch is missing
FAC/ROOF

Foreman, +1


HO.1.07 **CHECKED (GC)** 2/25/2020

Repair sink junction
TECH/SAN

Add point



Plan d'aménagement

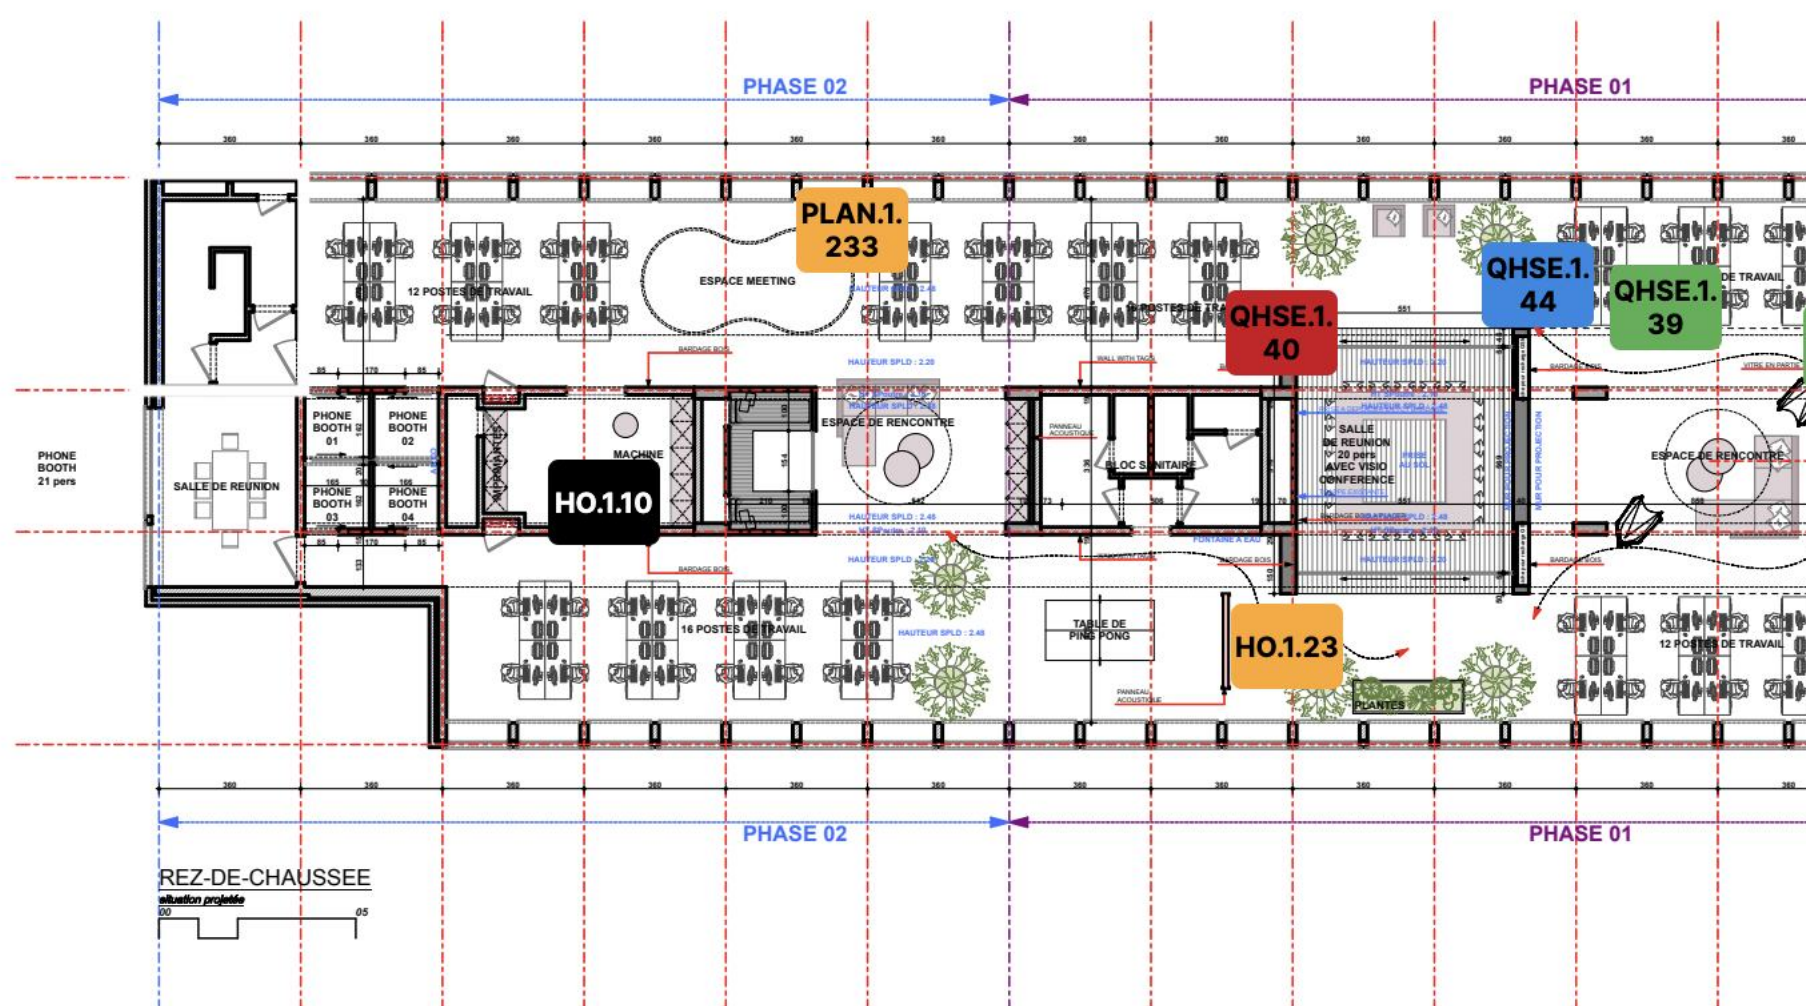

Points Forms

Search

Last year

PLAN.1.233 **IN PROGRESS** 9/10/2022

Remove the waste
FAC/WALL

Foreman

HO.1.23 **IN PROGRESS** 2/4/2022

Scratches on the plinth
FINI/FINISH

Site Manager (Construction/Site Ma...

Older

HO.1.08 **CLOSED** 2/28/2020

Impact on the door - to repair
FINI/DOOR

Foreman, Painter

QHSE.1.27 **CHECKED (GC)** 2/20/2020

Waste on the floor
HSE/BIN

SUBCONTRACTOR

QHSE.1.44 **CLOSED**

Missing security control for the crane
HSE/LIFT

Craftsman

HO.1.10 **BLOCKED (SC)** 2/1/2020

Access hatch is missing
FAC/ROOF

Foreman, +1

HO.1.07 **CHECKED (GC)** 2/25/2020

Repair sink junction
TECH/SAN

Avant-projet 05- 1 septembre 2017
Ce document est la propriété de l'Atelier d'Architecture Geneviève Leman, il ne peut être recopié ou communiqué à un tiers sans l'accord préalable de l'Archite

Aménagement d'un plateau de bureau SIS A
Chaussée de Bruxelles n°135A à 1310 La Hulpe


ATELIER D'ARCHITECTURE GENEVIEVE LEMAN sprl /

Click the + to add a new point

Add point



Plan d'aménagement

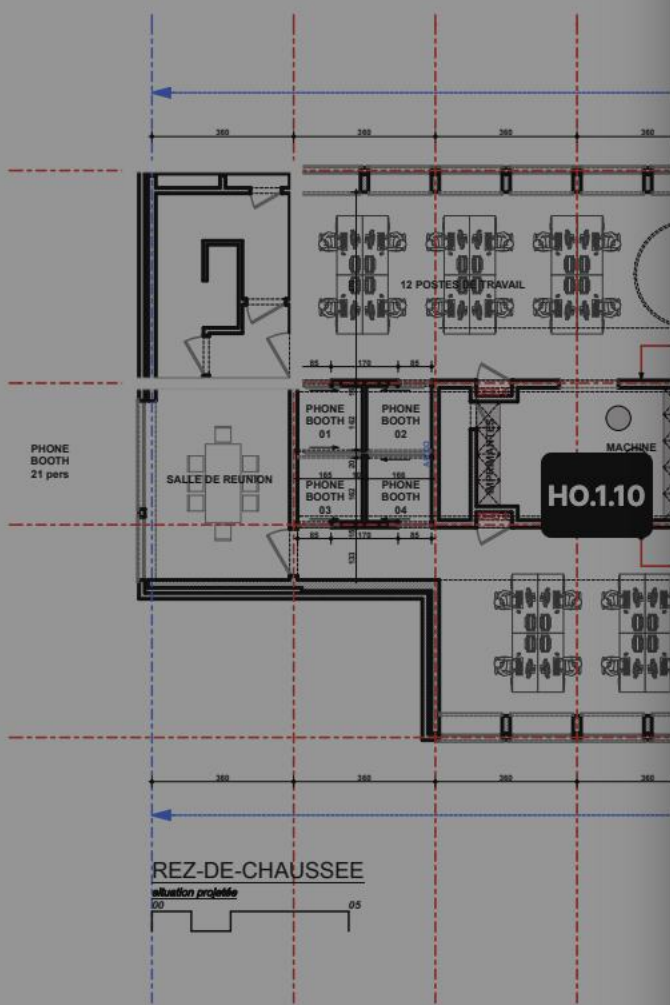

Avant-projet 05- 1 septembre 2017
Ce document est la propriété de l'Atelier d'Architecture
Aménagement d'un plateau de bureau SIS
Chaussée de Bruxelles n°135A à 1310 L
Hulp

Create point

Select a category
General Security

Add a subject
New point for demo

Select a list *
05. 3-6 weeks planning

Select a status *
In progress

Select a room

erick vasquez x Nathan Barry x QHSE Manager x

Select a due date

Write a comment

Zone


Costs

CANCEL SAVE

Enter the info and press save



Plan d'aménagement

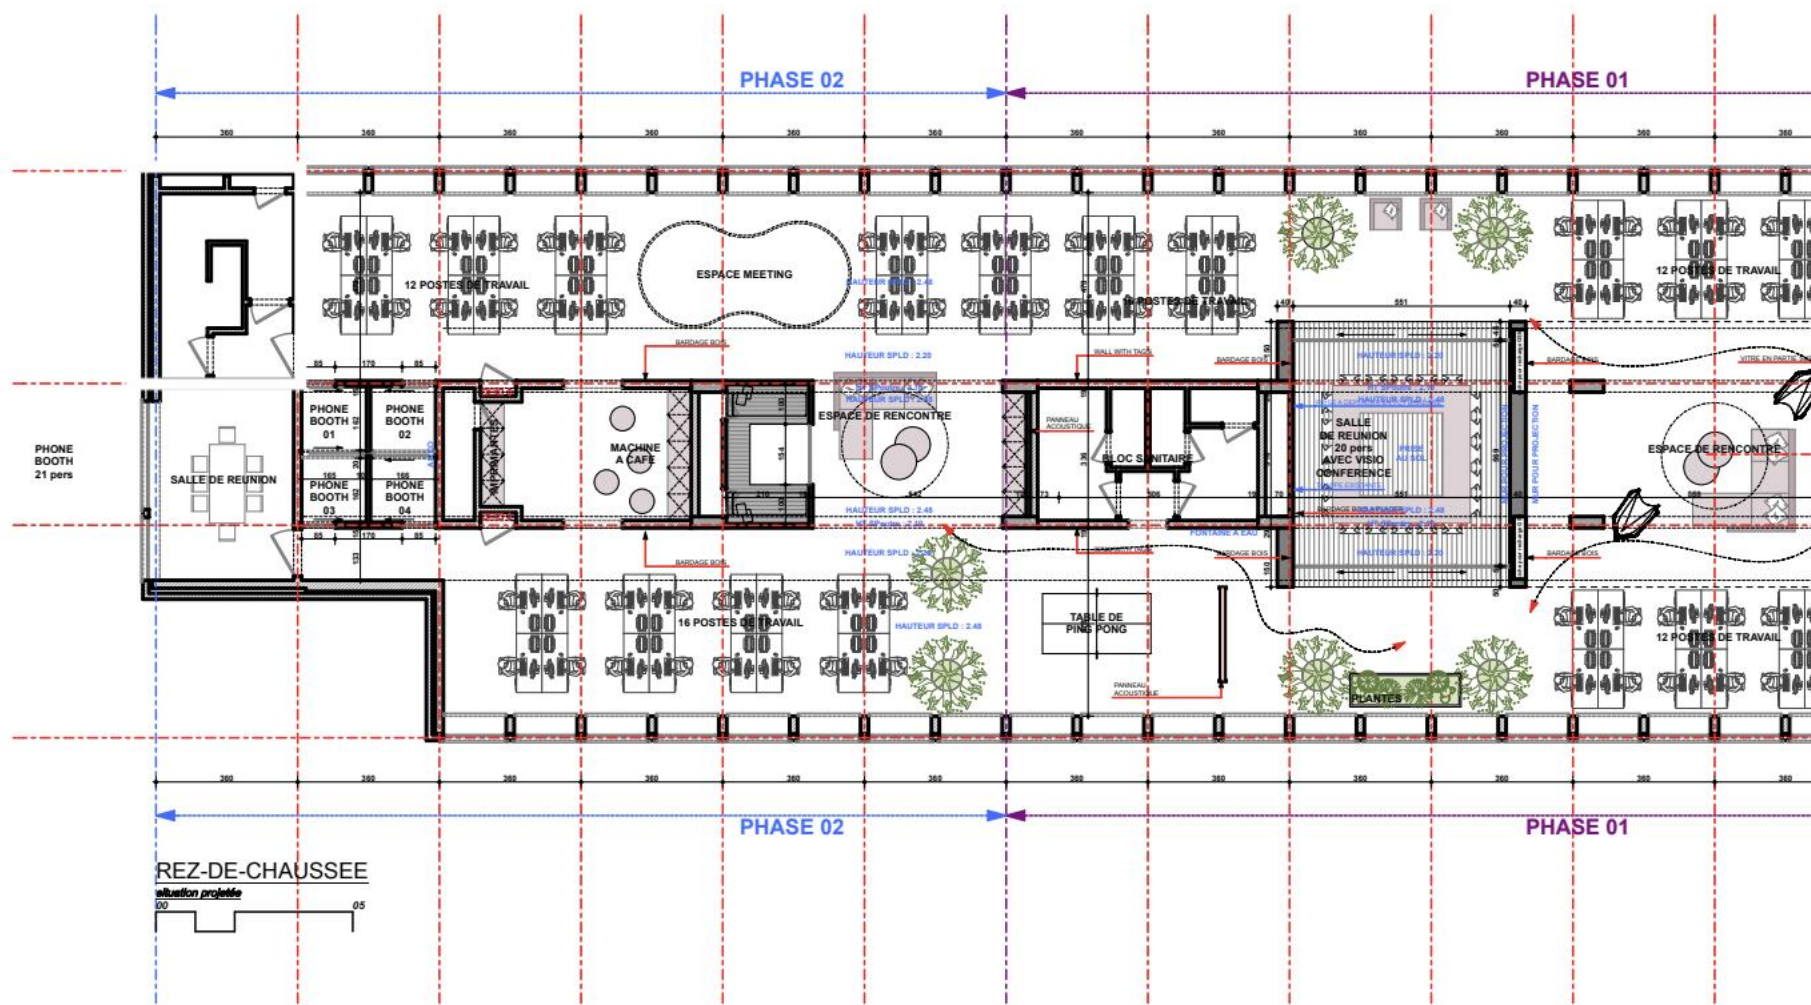

Avant-projet 05- 1 septembre 2017
 Ce document est la propriété de l'Atelier d'Architecture Geneviève Leman, il ne peut être recopié ou communiqué à un tiers sans l'accord préalable de l'Archite
 Aménagement d'un plateau de bureau SIS A
Chaussée de Bruxelles n°135A à 1310 La Hulpe
 ATELIER D'ARCHITECTURE GENEVIEVE LEMAN sprl / CHAUSSEE D'ALSEN

PLAN.1.240 IN PROGRESS

New point for demo

List
05. 3-6 weeks planning

Due date
None

Category
General Security

Location
Undefined

Room
None

User(s) in charge
erick vasquez Nathan Barry QHSE Manager

Author
Nathan Barry

Zone

Costs

Priority

Hide the sidepanel for the full view

Office Dolce.pdf_1_1
 created 3/27/2020

Upload files from [my documents](#) or from [your desktop](#)


NB Write comment...

Location

Plan d'aménagement

01/12

Add a pin to the point

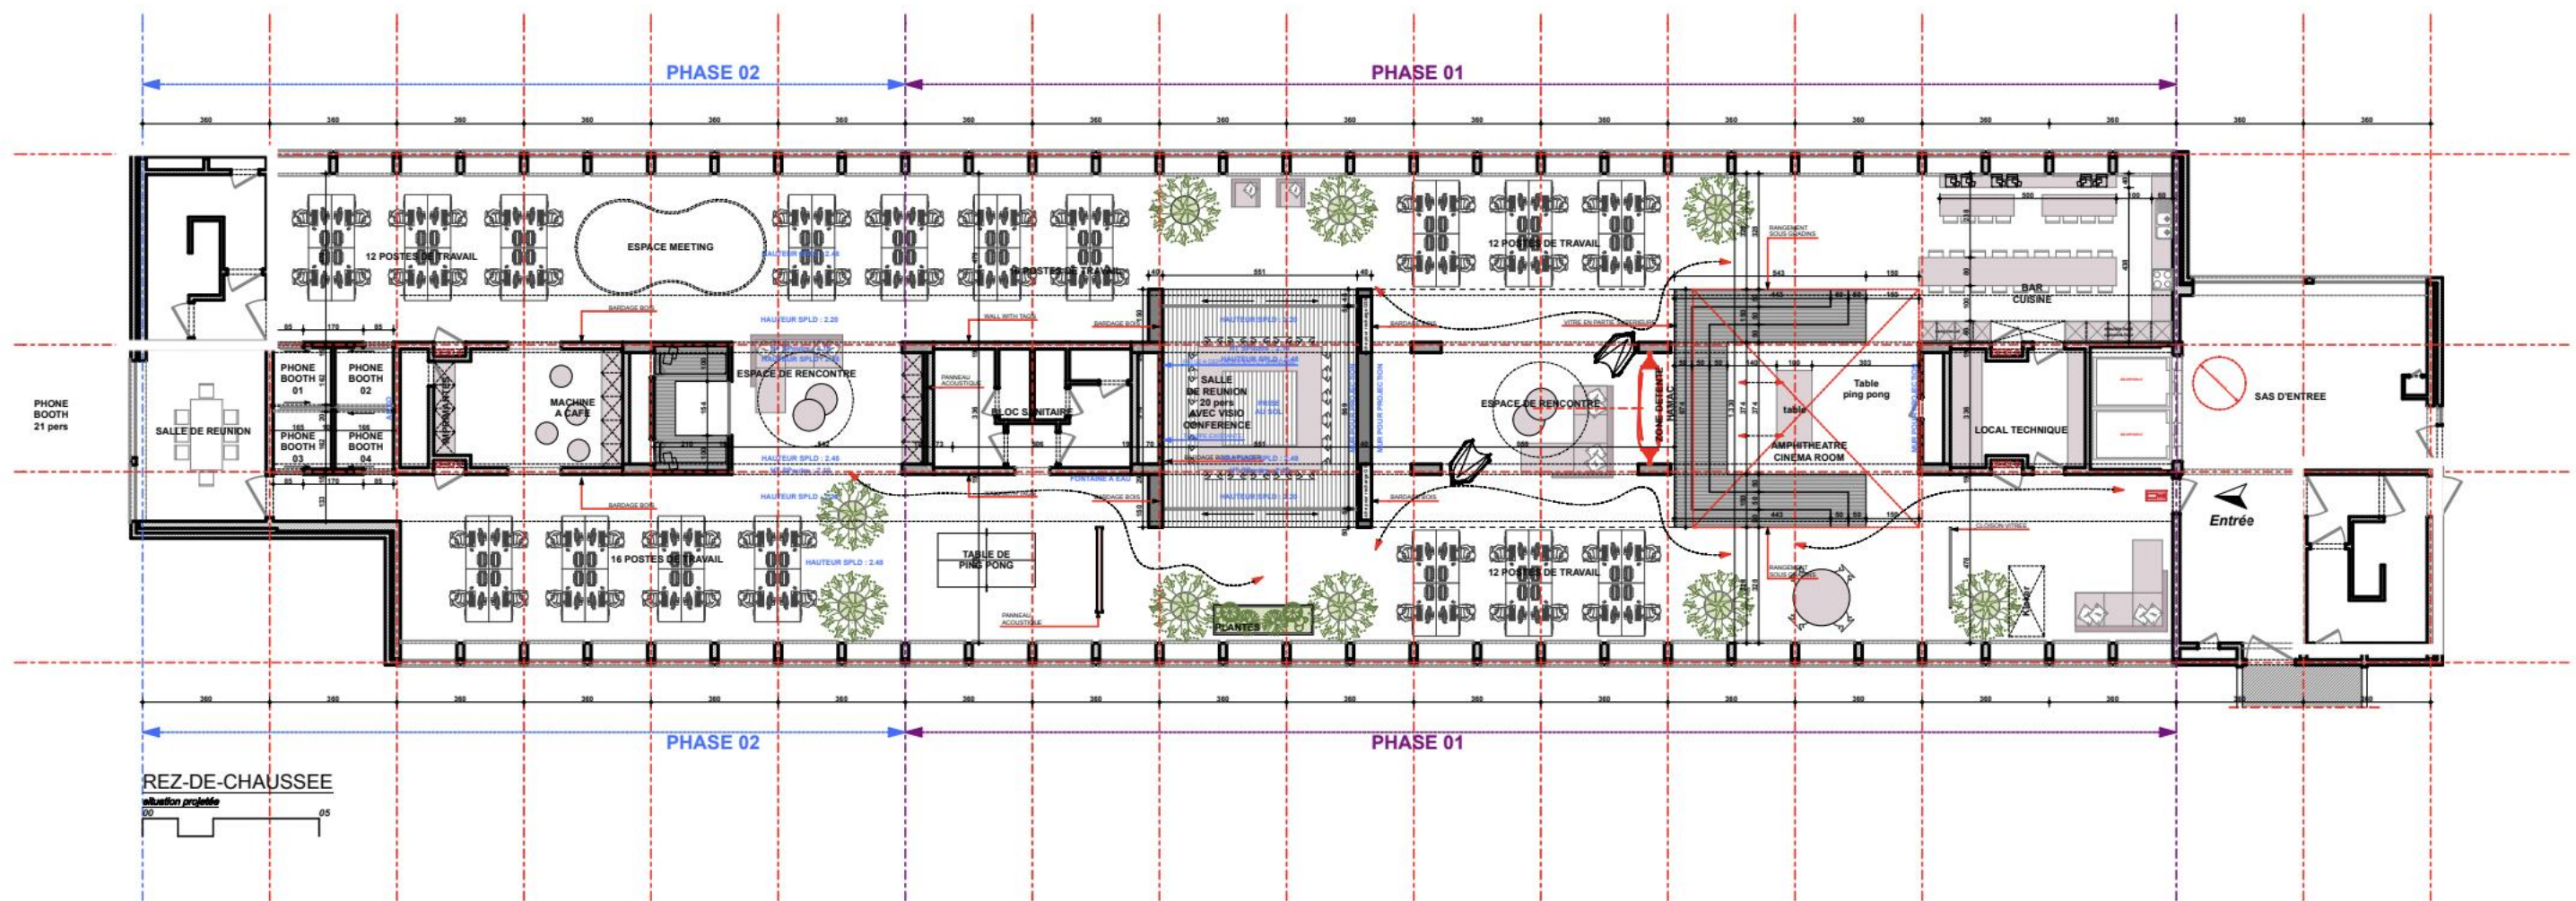

Avant-projet 05- 1 septembre 2017

Ce document est la propriété de l'Atelier d'Architecture Geneviève Leman, il ne peut être recopié ou communiqué à un tiers sans l'accord préalable de l'Architecte sous peine de poursuites judiciaires.

éch. : 1:200

Aménagement d'un plateau de bureau SIS A
Chaussée de Bruxelles n°135A à 1310 La
Hulpe


APROPLAN

ATELIER D'ARCHITECTURE GENEVIEVE LEMAN sprl / CHAUSSEE D'ALSEMBERG n°203 - 1420 BRAINE L'ALLEUD - TEL 0474 243008 - e-MAIL genevieve.leman@gmail.com

Plan d'aménagement

01/12

Click to place a pin and drag to position it

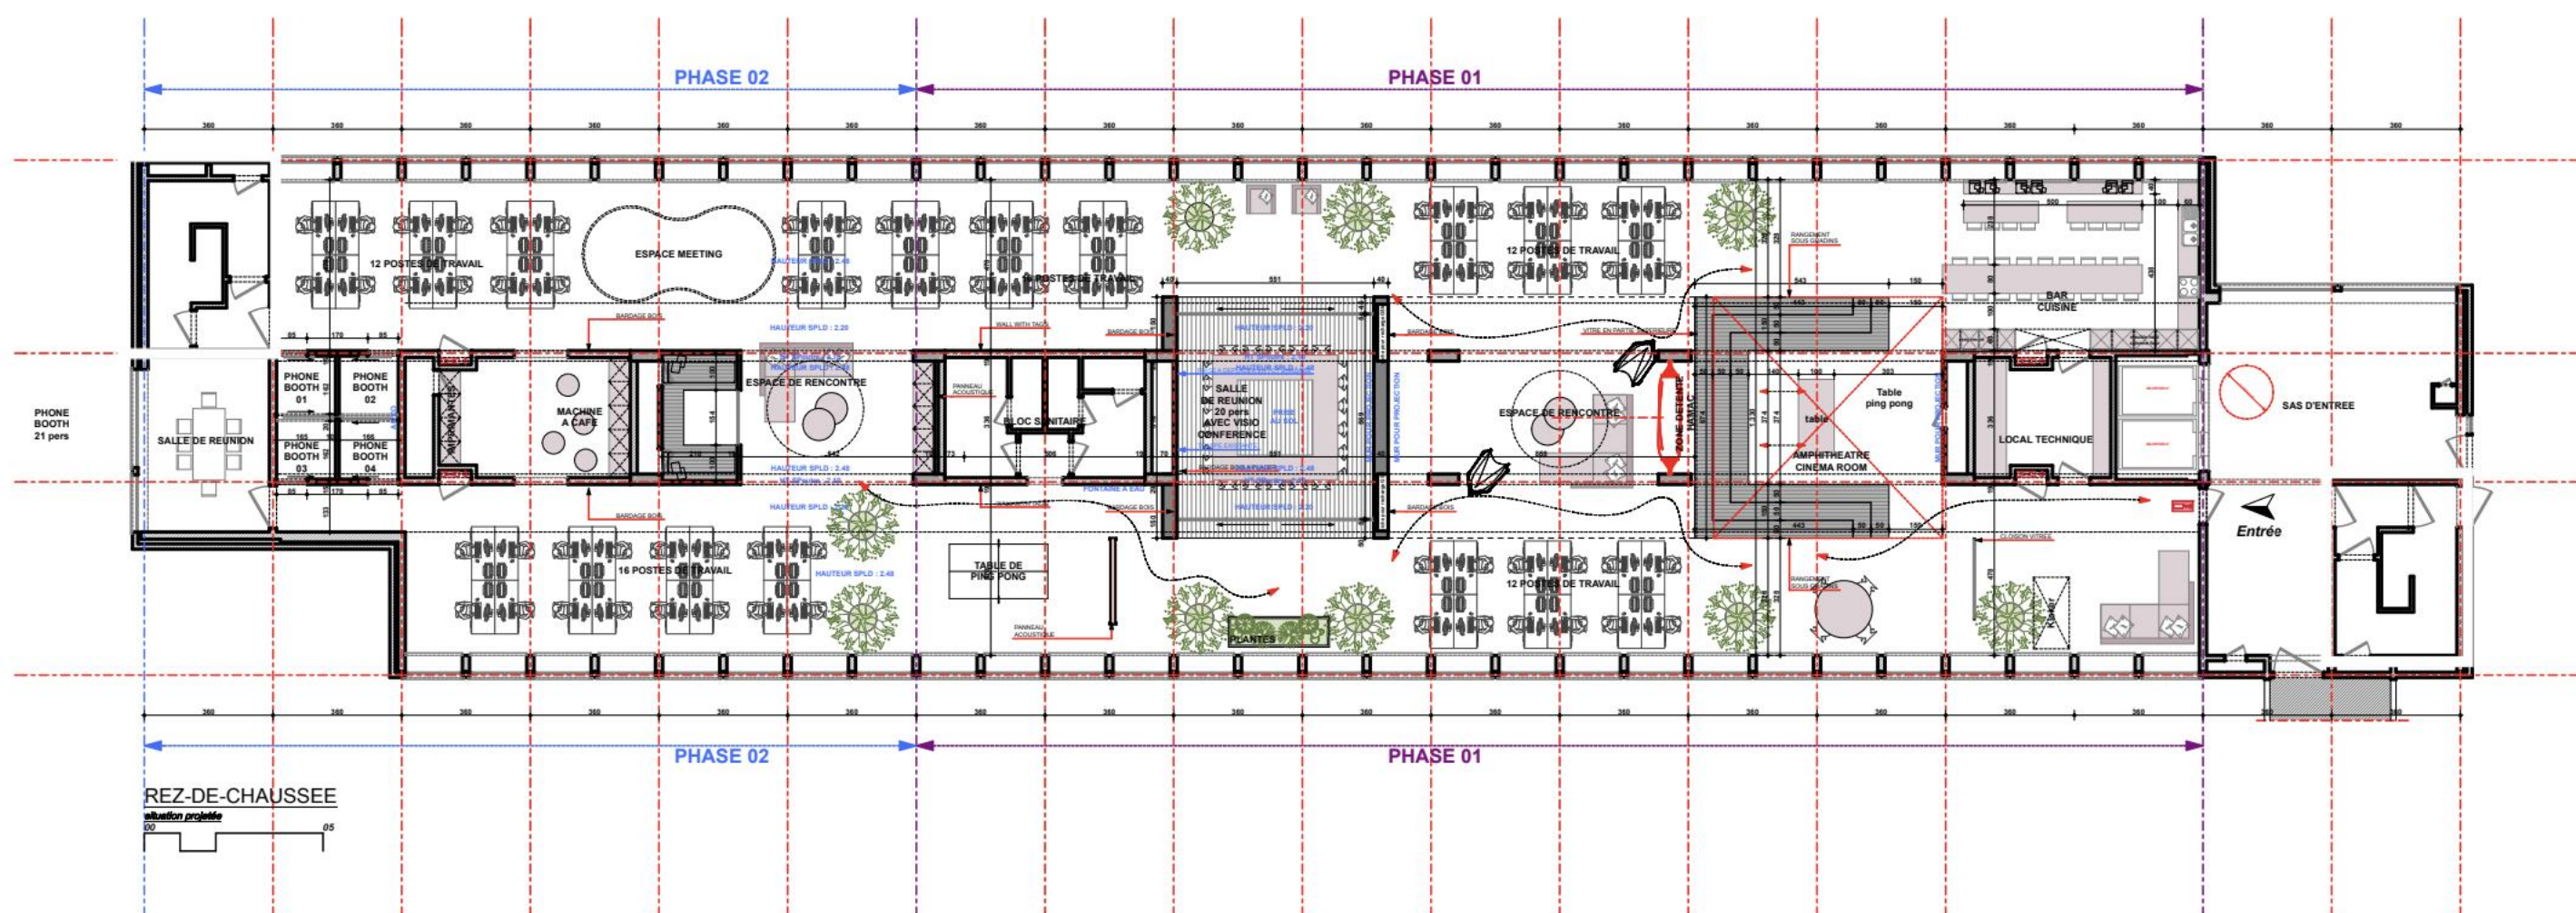

Avant-projet 05- 1 septembre 2017

Ce document est la propriété de l'Atelier d'Architecture Geneviève Leman, il ne peut être recopié ou communiqué à un tiers sans l'accord préalable de l'Architecte sous peine de poursuites judiciaires.

éch. : 1:200

Aménagement d'un plateau de bureau SIS A
Chaussée de Bruxelles n°135A à 1310 La Hulpe


APROPLAN

ATELIER D'ARCHITECTURE GENEVIEVE LEMAN sprl / CHAUSSEE D'ALSEMBERG n°203 - 1420 BRAINE L'ALLEUD - TEL 0474 243008 - e-MAIL genevieve.leman@gmail.com

Plan d'aménagement

01₁₂

Resize the pin using the bounding box handles

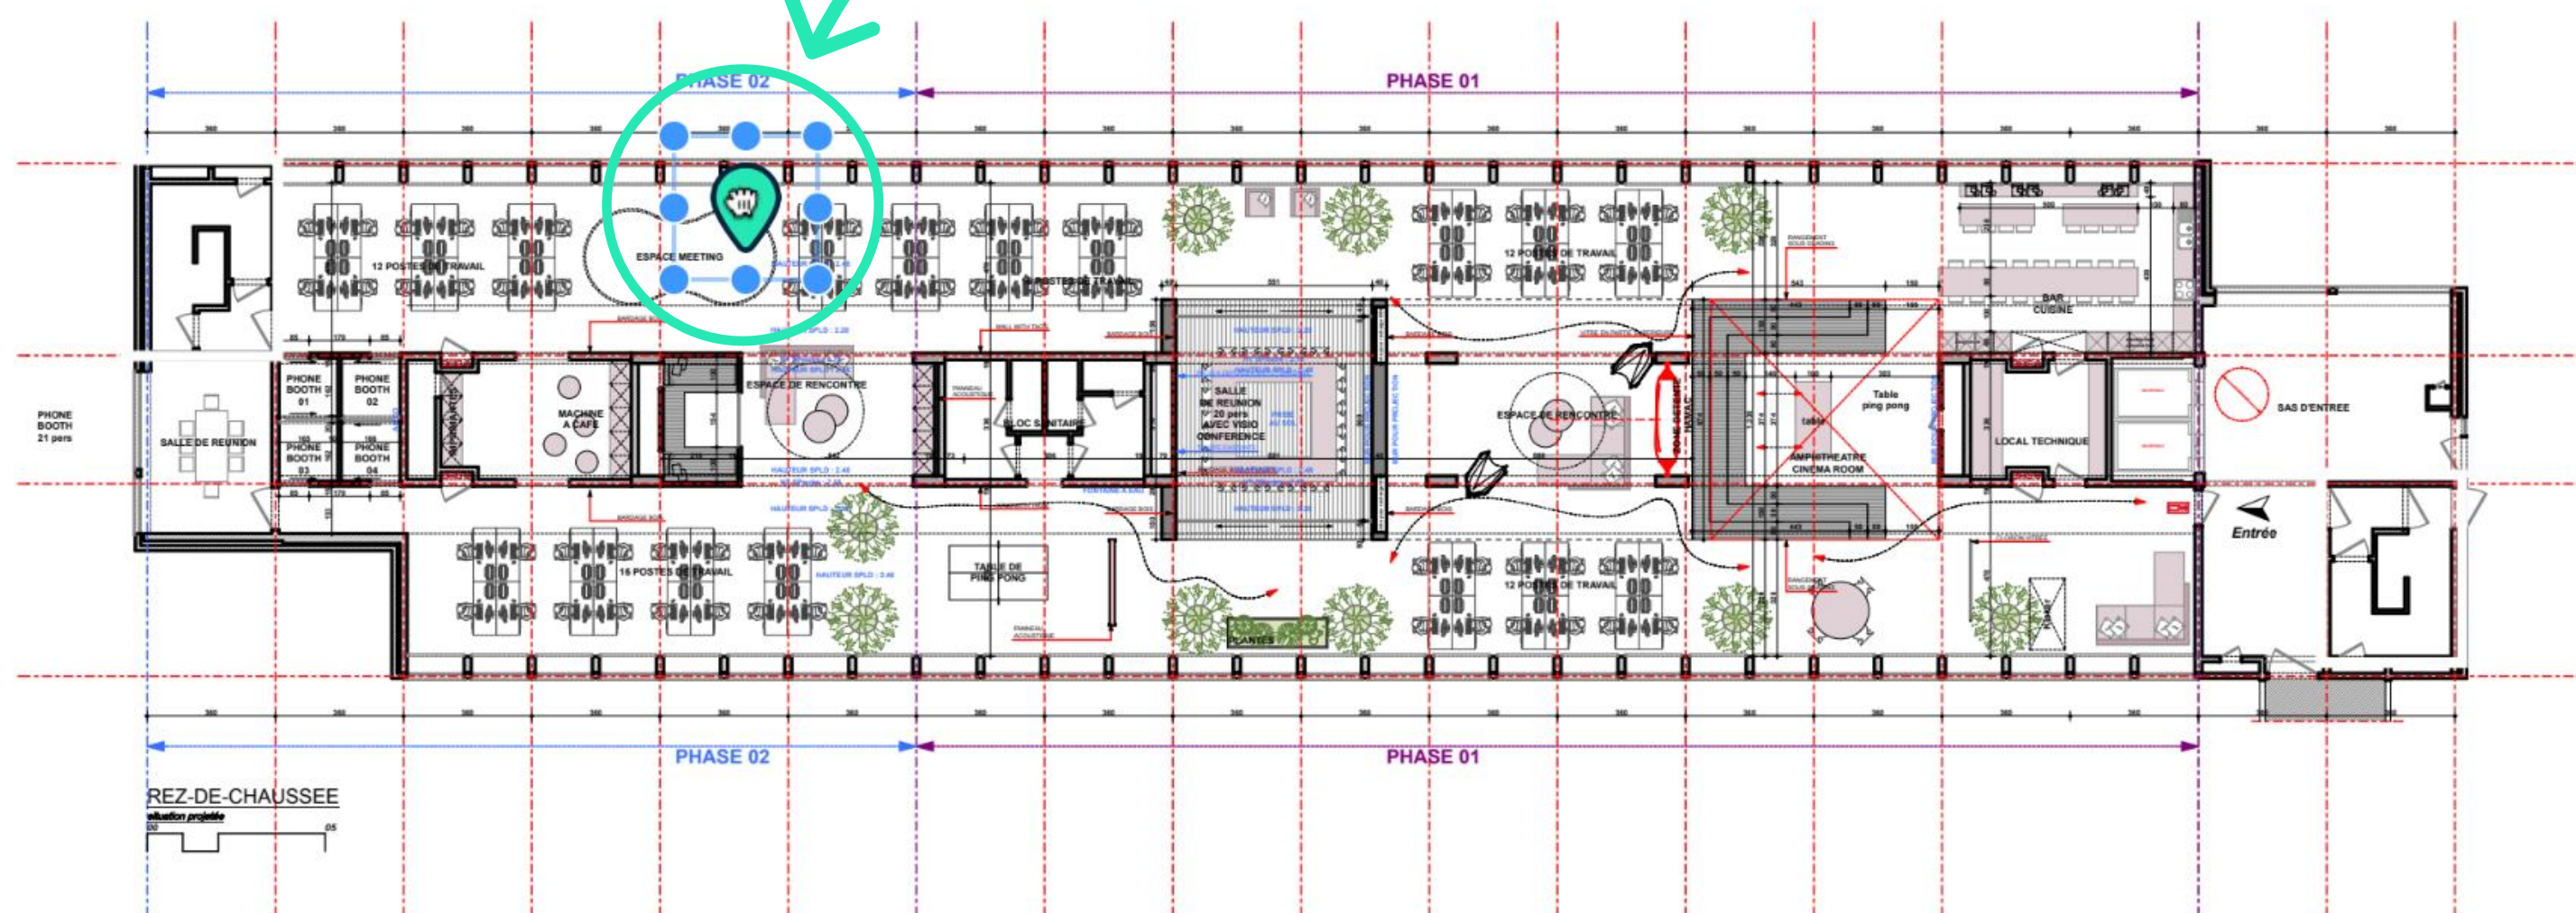

Avant-projet 05- 1 septembre 2017

Ce document est la propriété de l'Atelier d'Architecture Geneviève Leman, il ne peut être recopié ou communiqué à un tiers sans l'accord préalable de l'Architecte sous peine de poursuites judiciaires.

éch. : 1:200

Aménagement d'un plateau de bureau SIS A
 Chaussée de Bruxelles n°135A à 1310 La
 Hulpe

APROPLAN


ATELIER D'ARCHITECTURE GENEVIEVE LEMAN sprl / CHAUSSEE D'ALSEMBERG n°203 - 1420 BRAINE L'ALLEUD - TEL 0474 243008 - e-MAIL genevieve.leman@gmail.com

Text

Plan d'aménagement

01/12

Add some text to the point

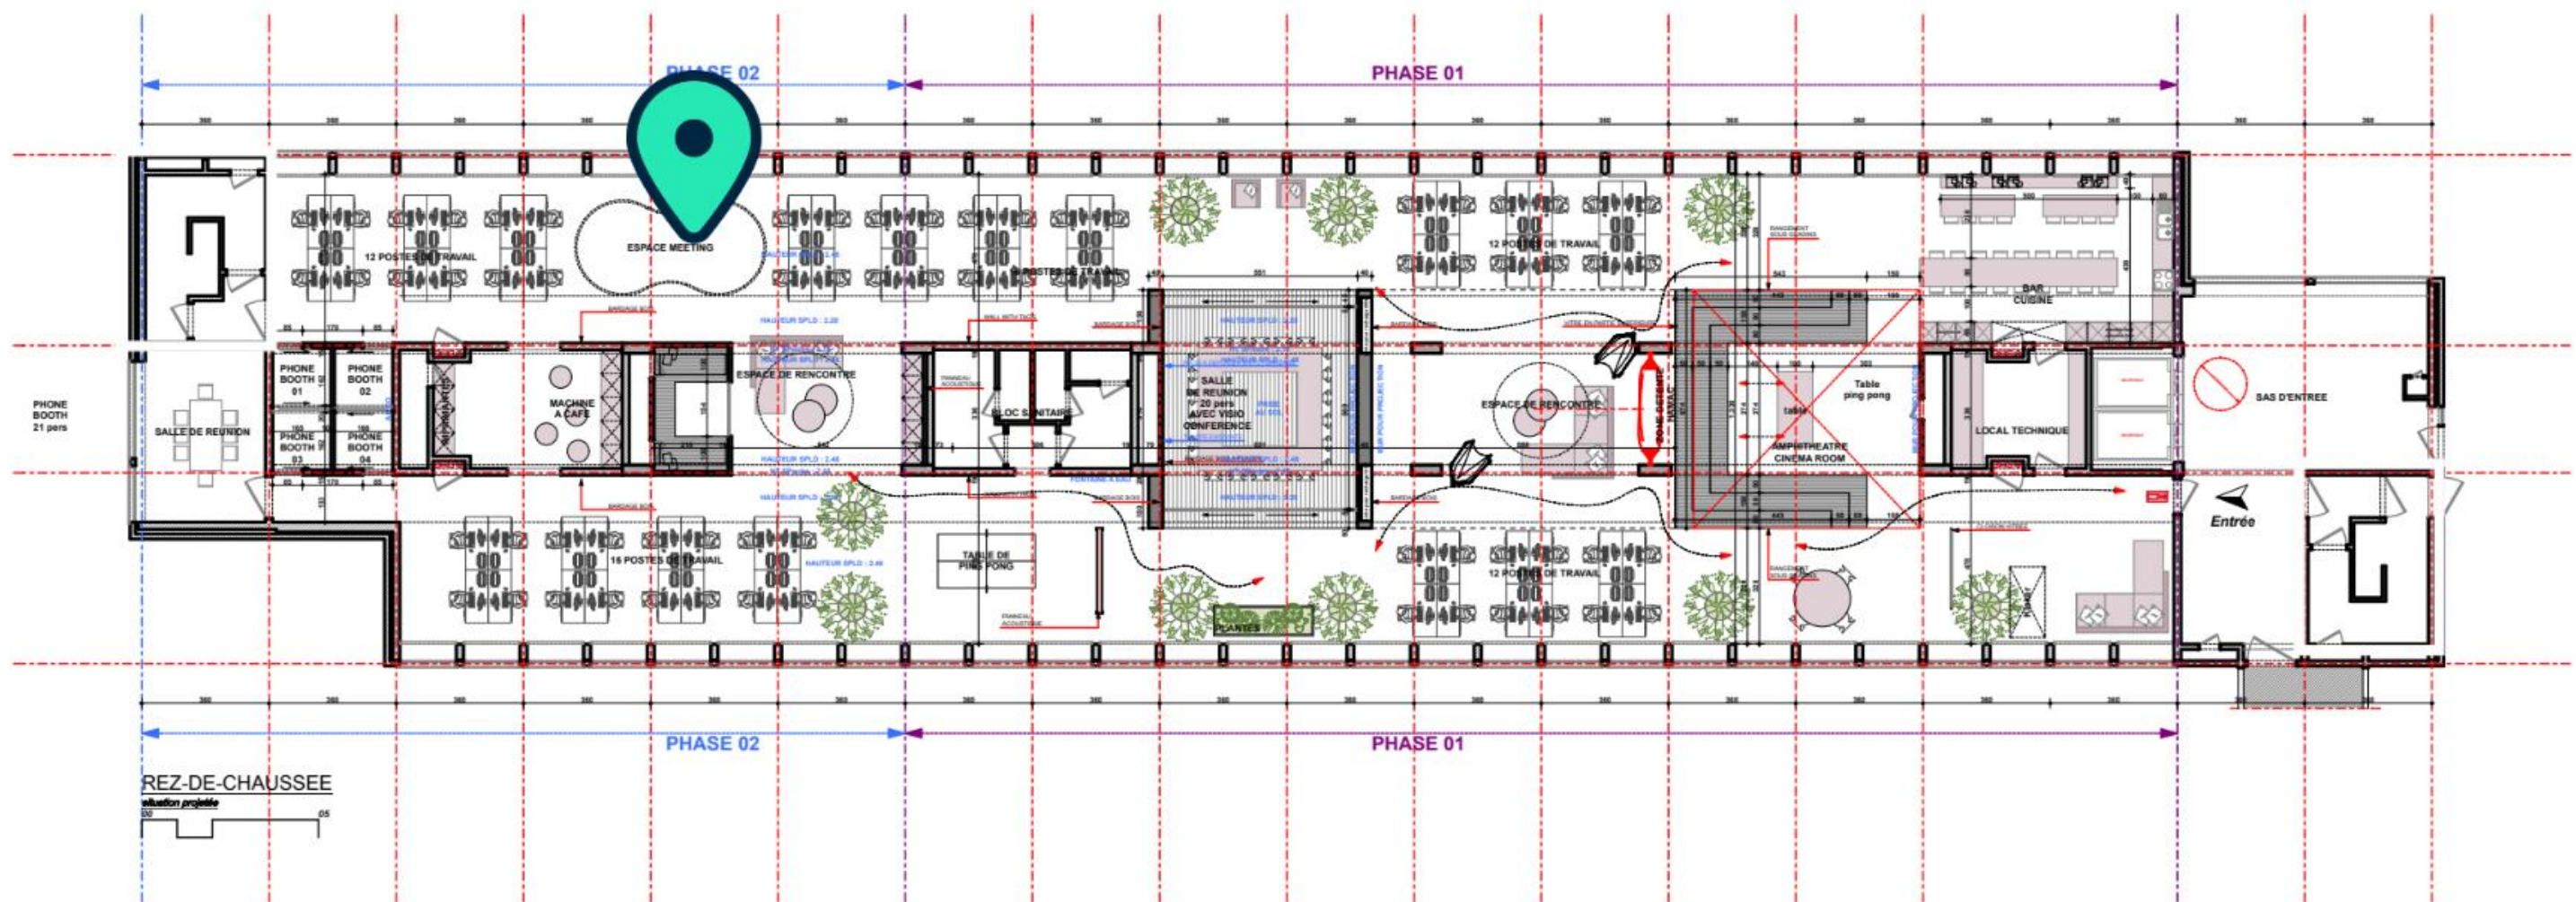

Avant-projet 05- 1 septembre 2017

Ce document est la propriété de l'Atelier d'Architecture Geneviève Leman, il ne peut être recopié ou communiqué à un tiers sans l'accord préalable de l'Architecte sous peine de poursuites judiciaires.

éch. : 1:200

Aménagement d'un plateau de bureau SIS A
Chaussée de Bruxelles n°135A à 1310 La
Hulpe

APROPLAN

ATELIER D'ARCHITECTURE GENEVIEVE LEMAN sprl / CHAUSSEE D'ALSEMBERG n°203 - 1420 BRAINE L'ALLEUD - TEL 0474 243008 - e-MAIL genevieve.leman@gmail.com

Text formatting toolbar with icons for font color, font style, font size (14), and alignment (left, center, right, top, bottom).




Plan d'aménagement

NEW! Much more control over the font styles: stroke, fill, opacity, font size plus horizontal and vertical alignment

Delete the selected annotation

More controls over text styles

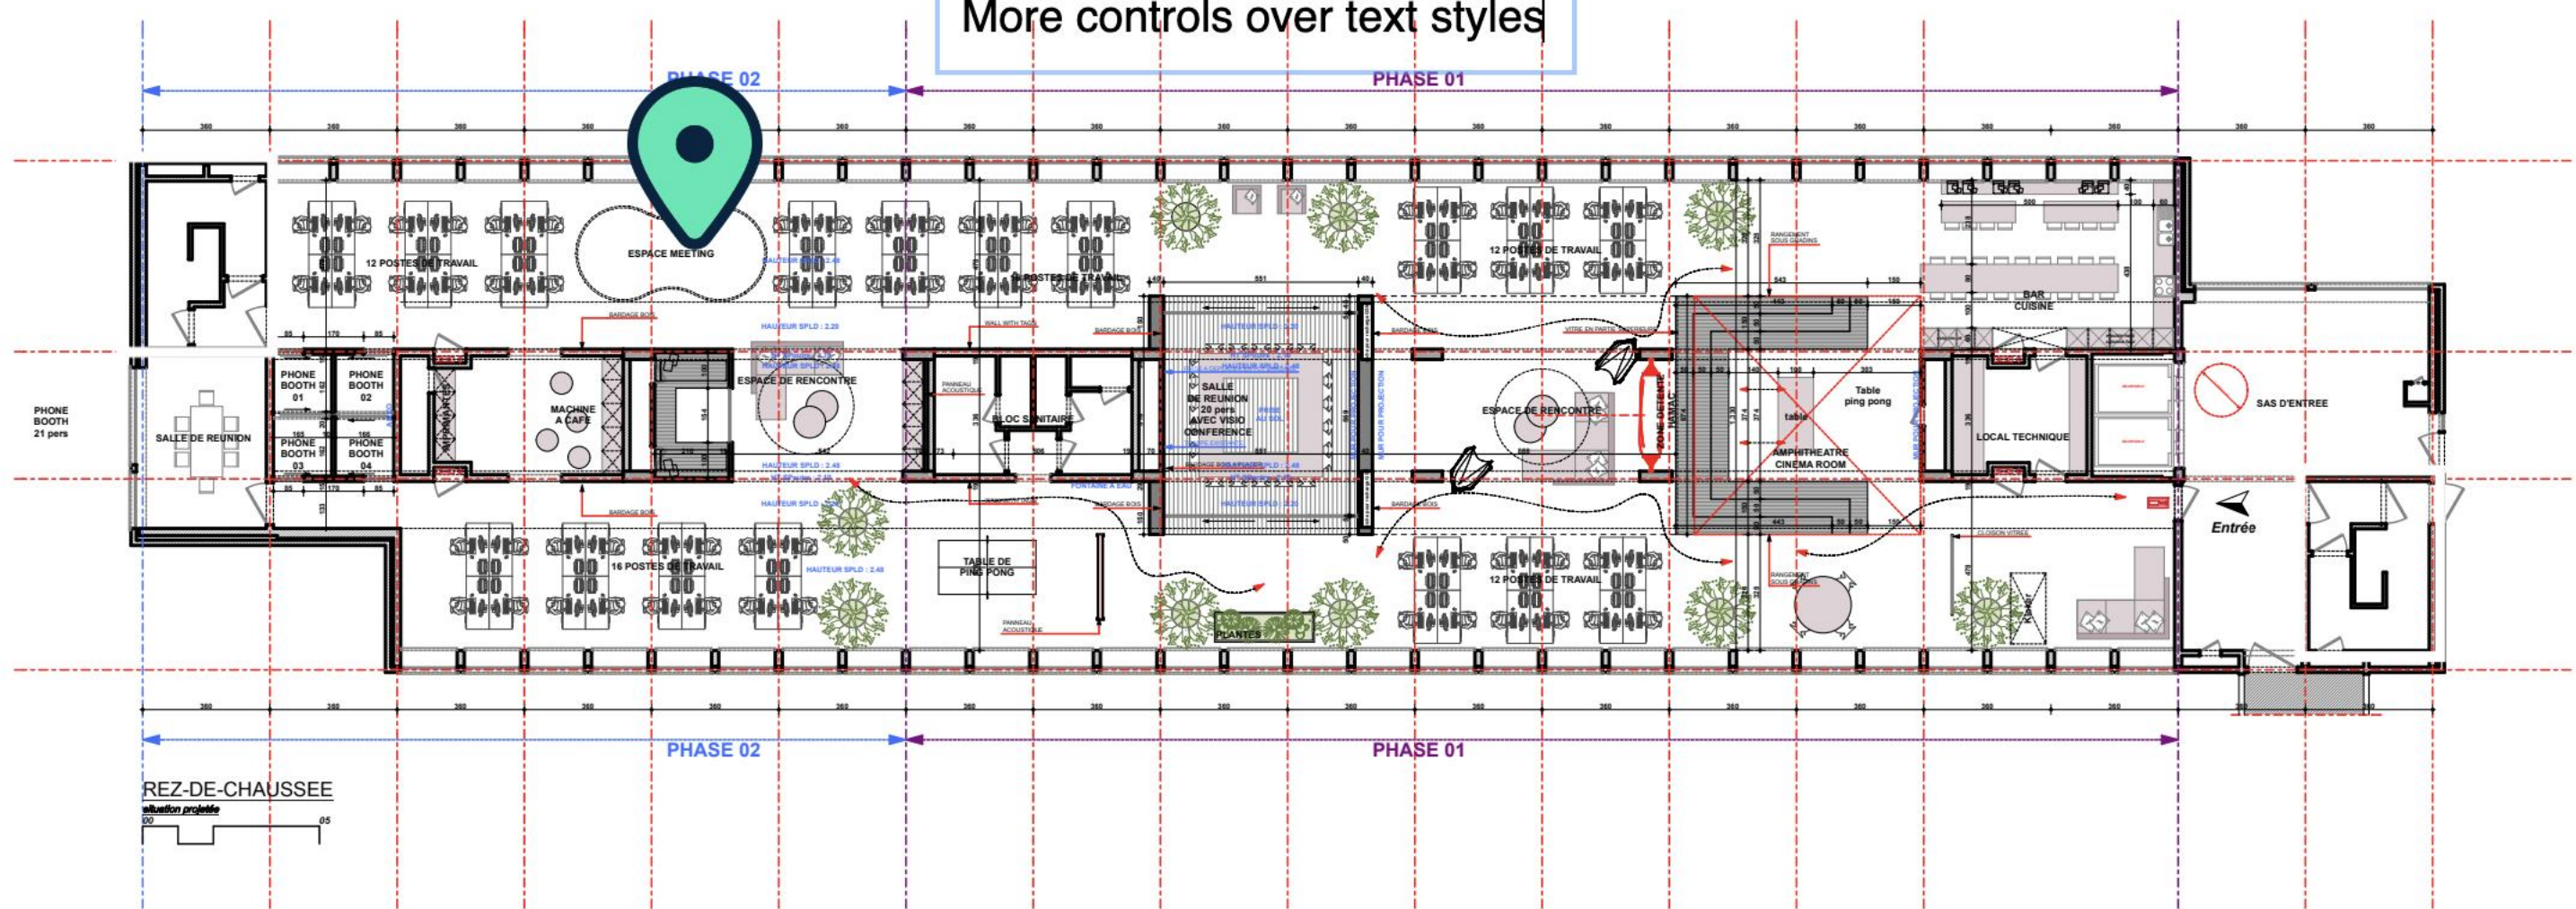

Avant-projet 05- 1 septembre 2017

Ce document est la propriété de l'Atelier d'Architecture Geneviève Leman, il ne peut être recopié ou communiqué à un tiers sans l'accord préalable de l'Architecte sous peine de poursuites judiciaires.

éch. : 1:200

Aménagement d'un plateau de bureau SIS A
 Chaussée de Bruxelles n°135A à 1310 La Hulpe

APROPLAN


ATELIER D'ARCHITECTURE GENEVIEVE LEMAN sprl / CHAUSSEE D'ALSEMBERG n°203 - 1420 BRAINE L'ALLEUD - TEL 0474 243008 - e-MAIL genevieve.leman@gmail.com

Select Multiple Annotations

Plan d'aménagement

NEW! Select multiple annotations

More controls over text

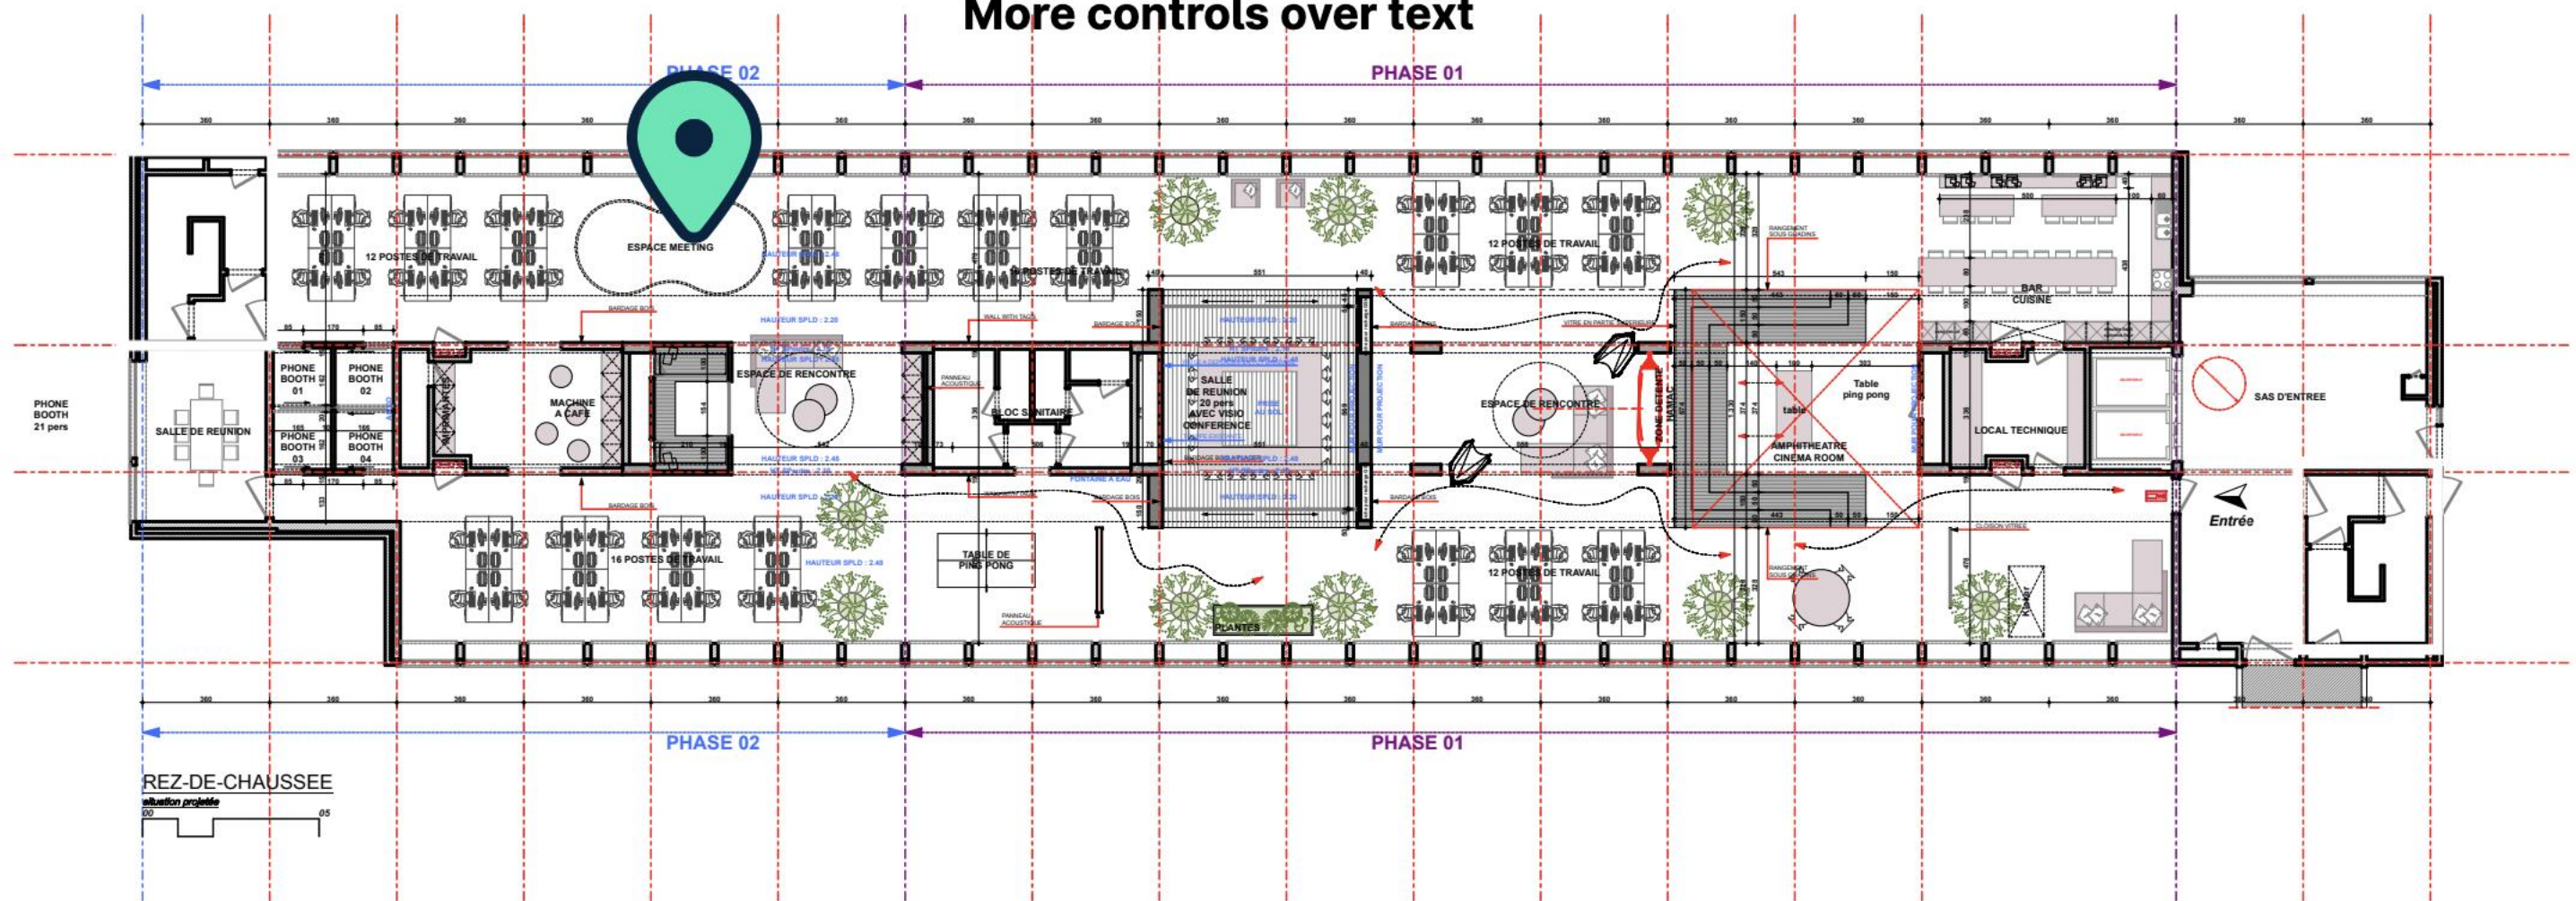

Avant-projet 05- 1 septembre 2017

Ce document est la propriété de l'Atelier d'Architecture Geneviève Leman, il ne peut être recopié ou communiqué à un tiers sans l'accord préalable de l'Architecte sous peine de poursuites judiciaires.

éch. : 1:200

Aménagement d'un plateau de bureau SIS A
Chaussée de Bruxelles n°135A à 1310 La
Hulpe


APROPLAN

ATELIER D'ARCHITECTURE GENEVIEVE LEMAN sprl / CHAUSSEE D'ALSEMBERG n°203 - 1420 BRAINE L'ALLEUD - TEL 0474 243008 - e-MAIL genevieve.leman@gmail.com

Plan d'aménagement

01_{/12}

NEW! Drag over the document to select multiple annotations

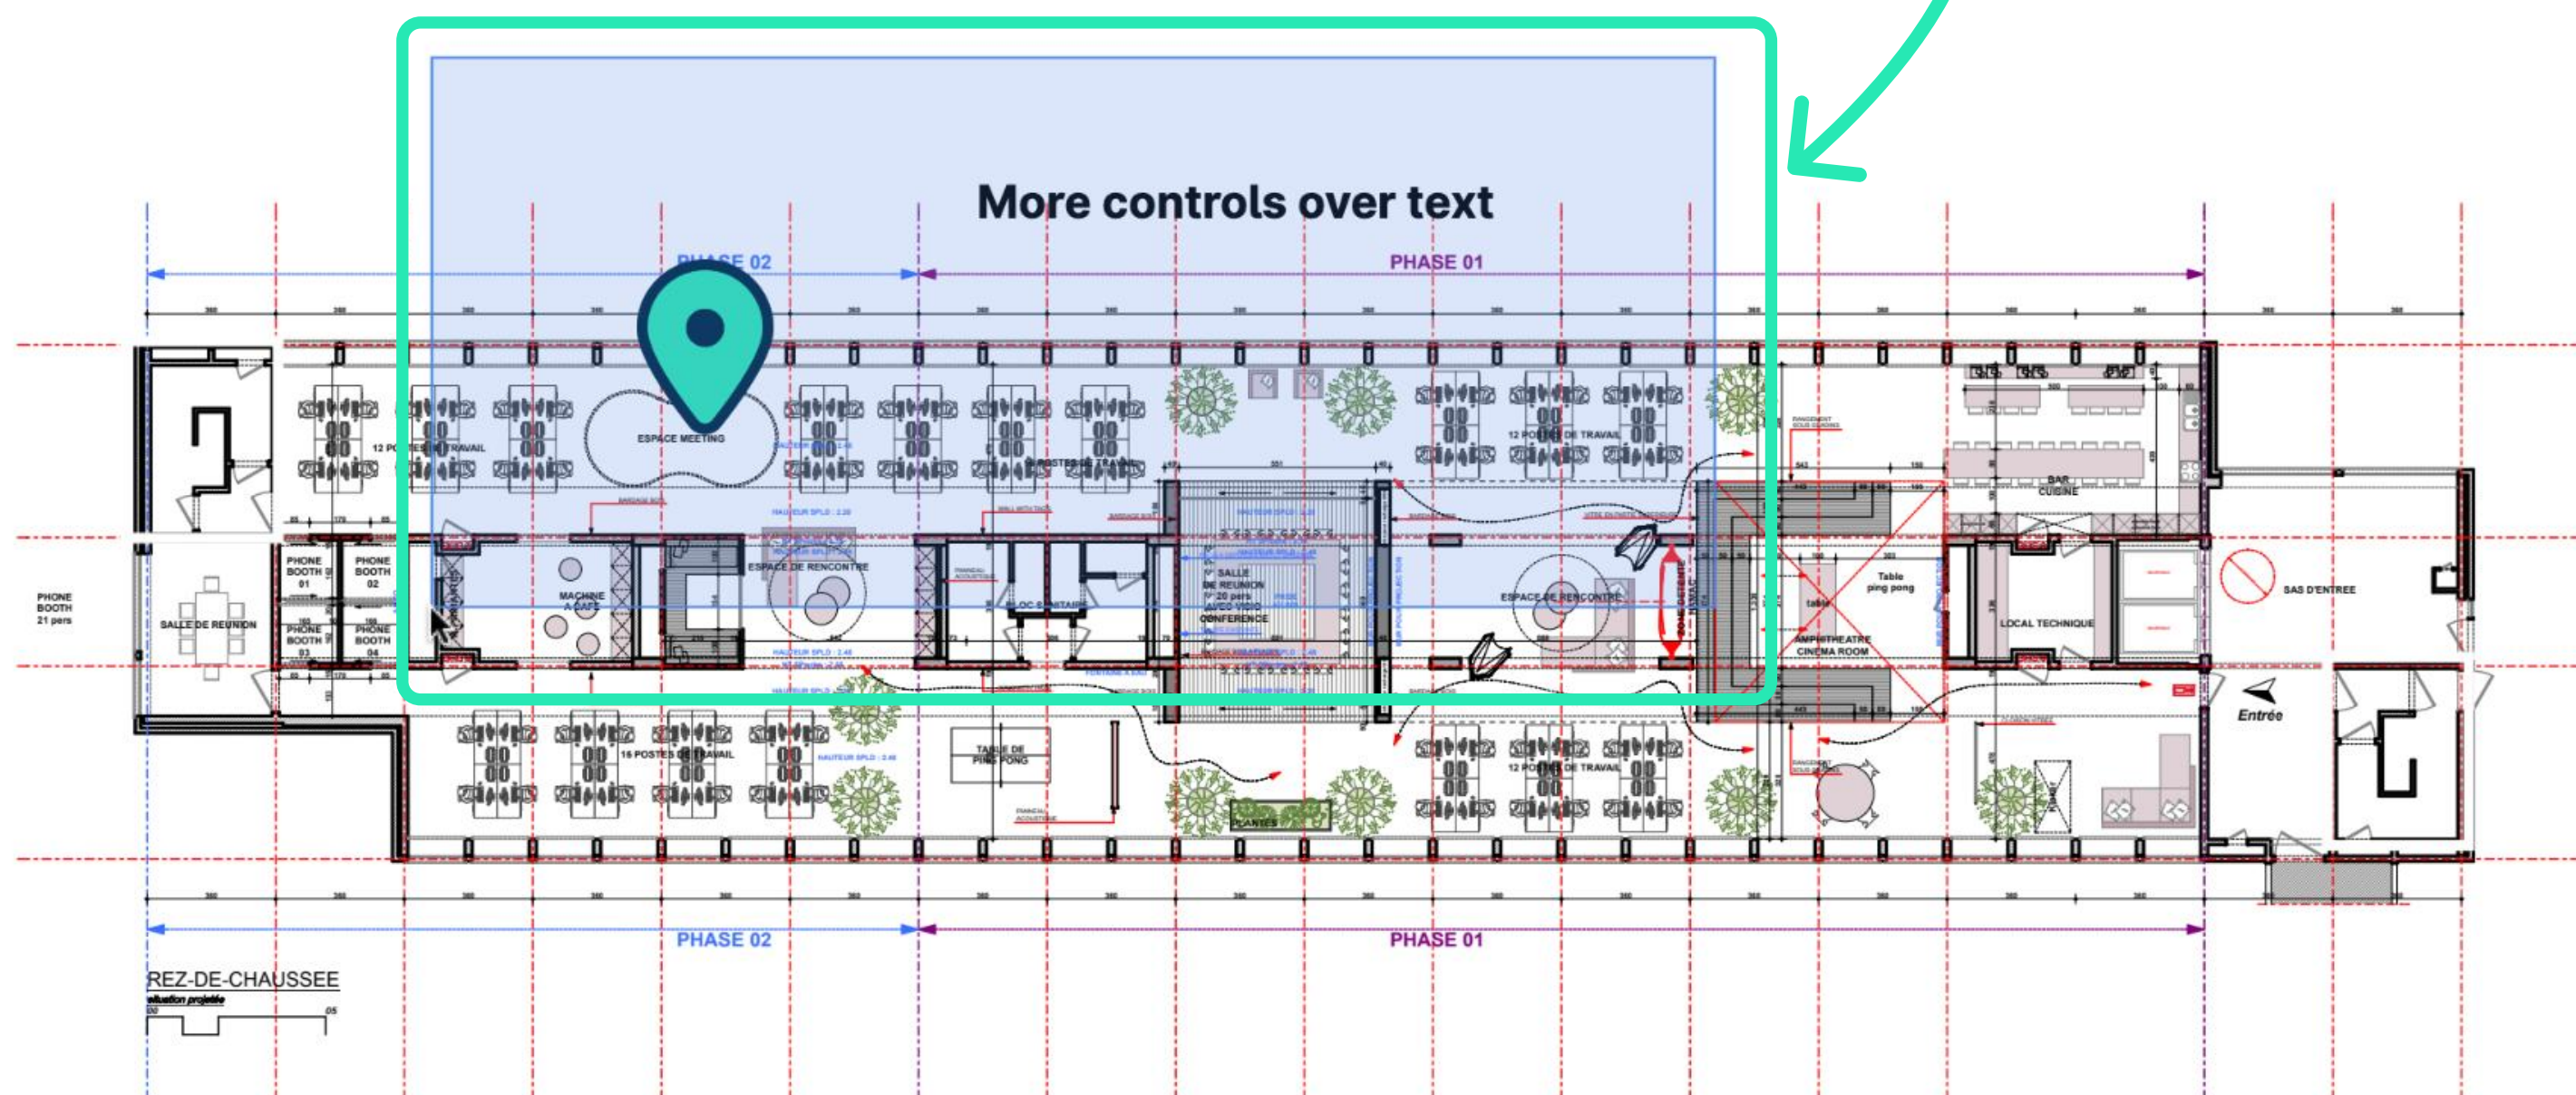

Avant-projet 05- 1 septembre 2017

Ce document est la propriété de l'Atelier d'Architecture Geneviève Leman, il ne peut être recopié ou communiqué à un tiers sans l'accord préalable de l'Architecte sous peine de poursuites judiciaires.

éch. : 1:200


Aménagement d'un plateau de bureau SIS A
 Chaussée de Bruxelles n°135A à 1310 La
 Hulpe


APROPLAN

ATELIER D'ARCHITECTURE GENEVIEVE LEMAN sprl / CHAUSSEE D'ALSEMBERG n°203 - 1420 BRAINE L'ALLEUD - TEL 0474 243008 - e-MAIL genevieve.leman@gmail.com

Plan d'aménagement

NEW! Group multiple annotations together to move them in one go or delete them all at once

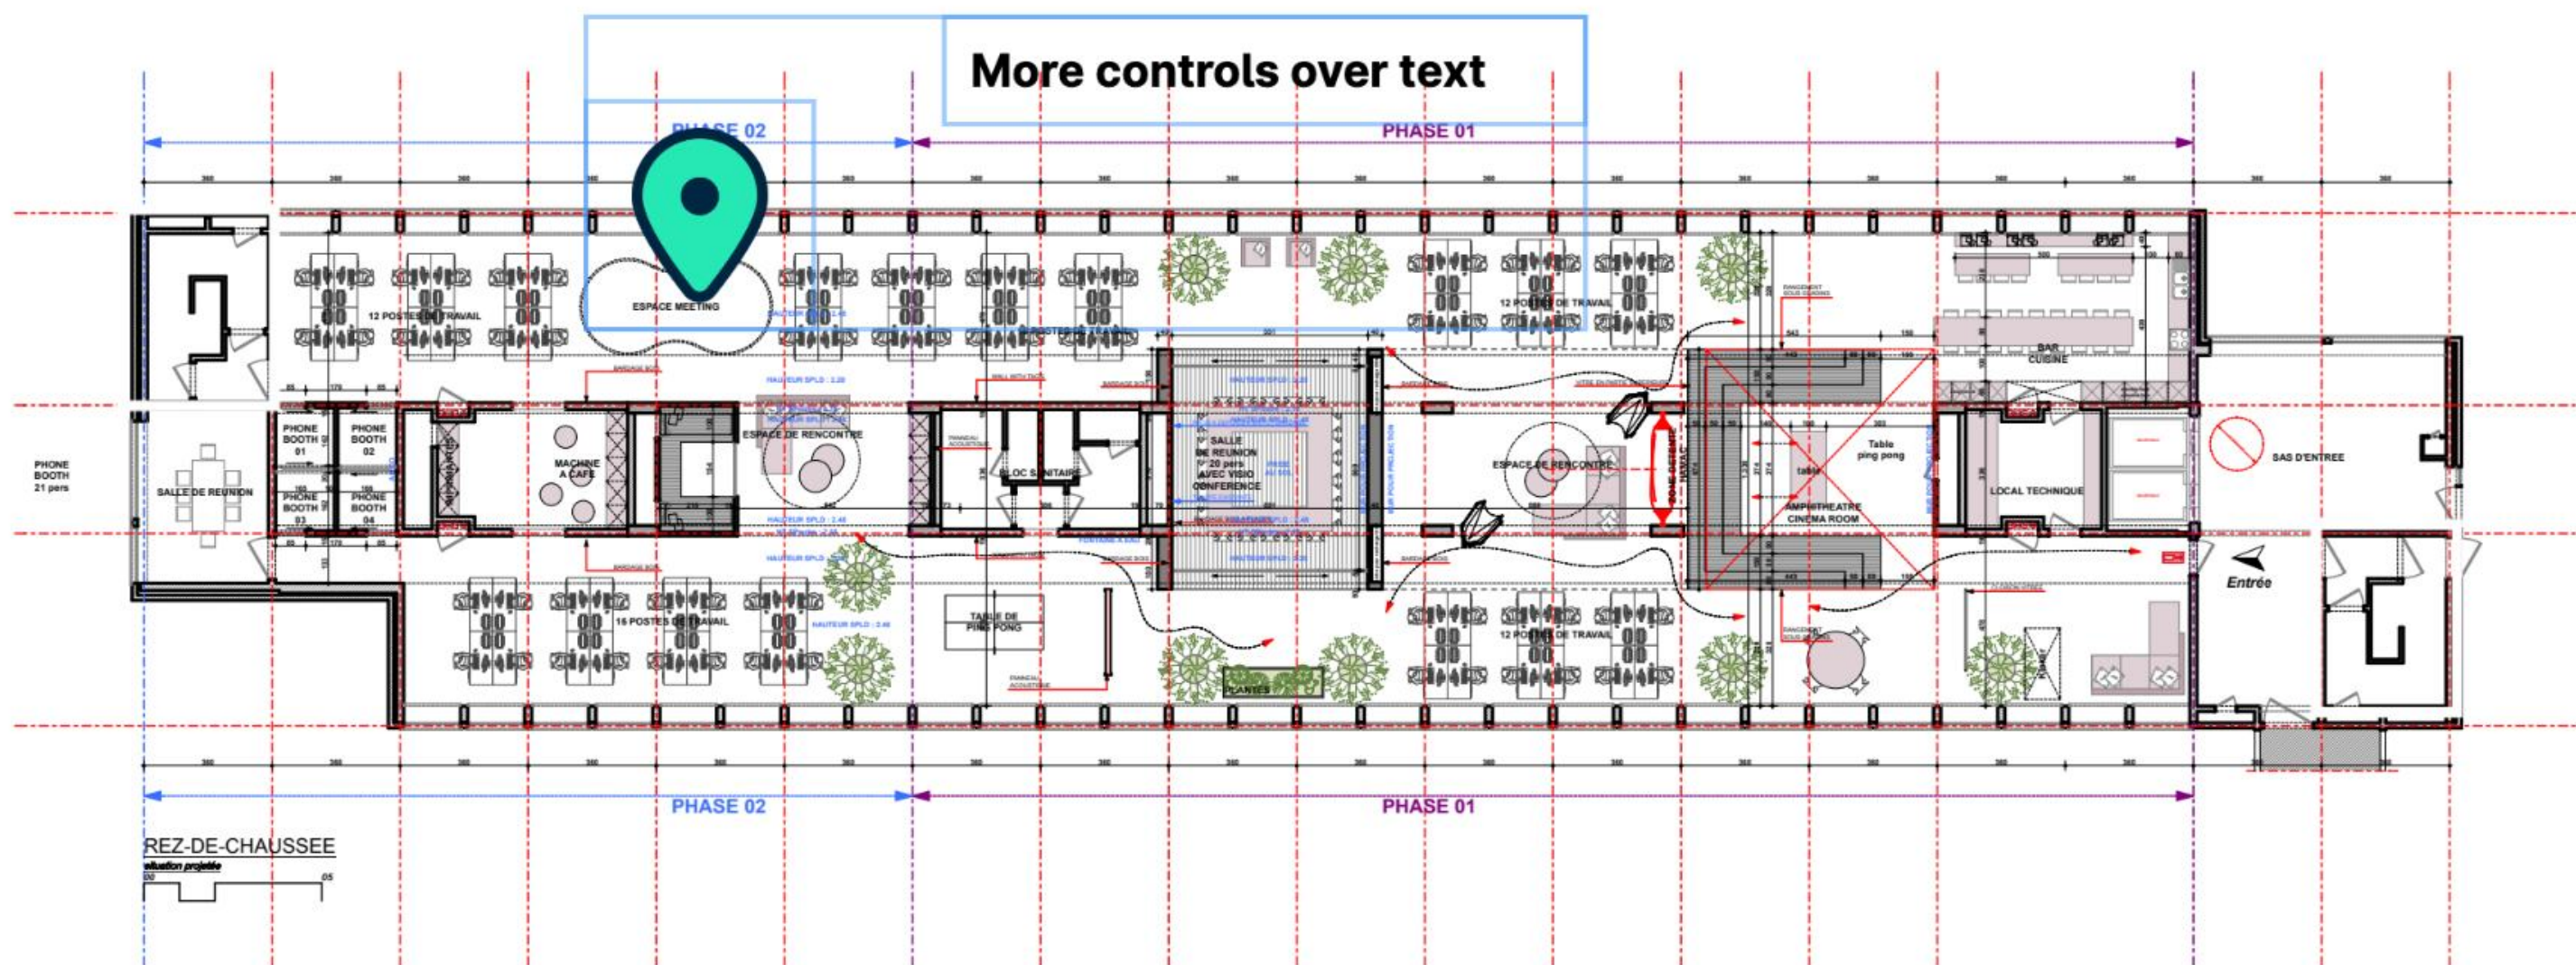

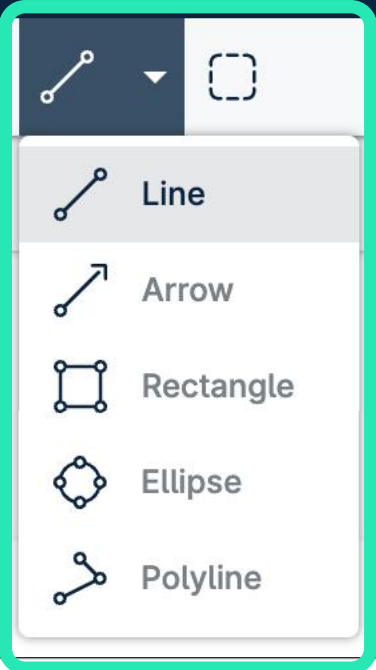



NEW! Line and shape tools in their own menu

Plan

01/12


More controls over text styles

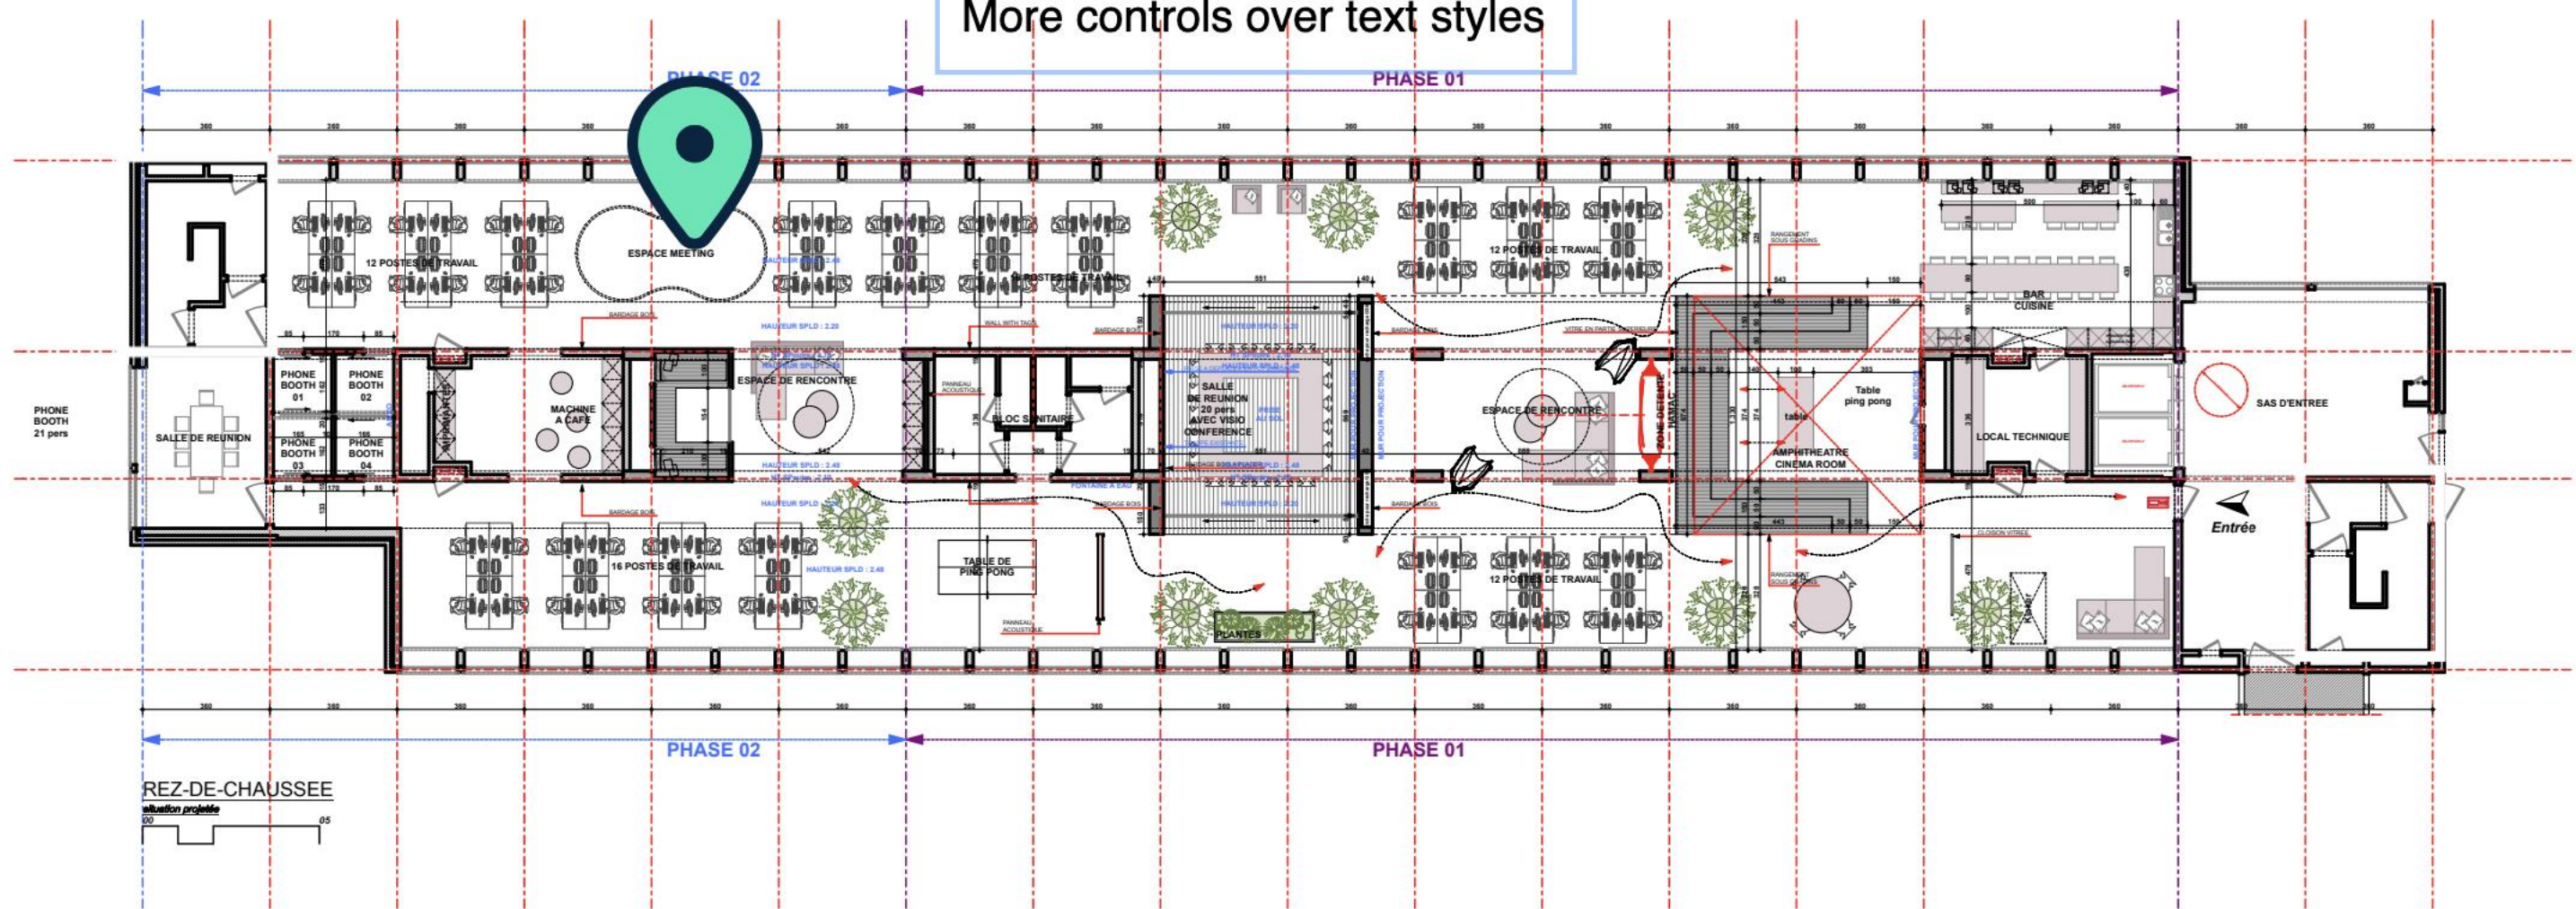

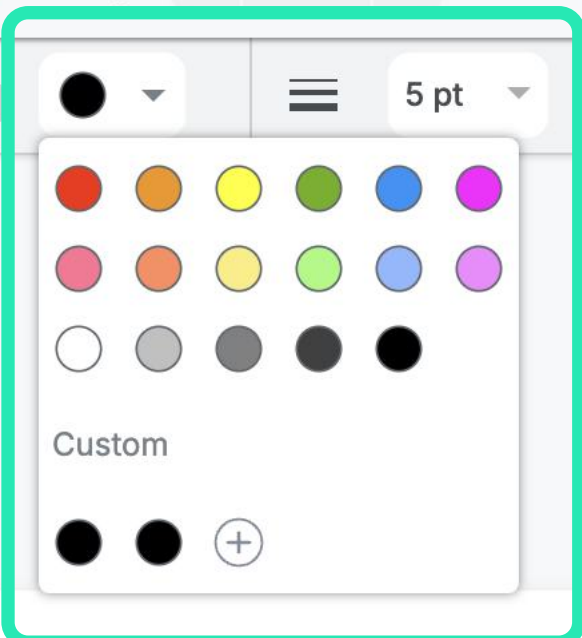

NEW! Dedicated stroke color picker

More controls over text

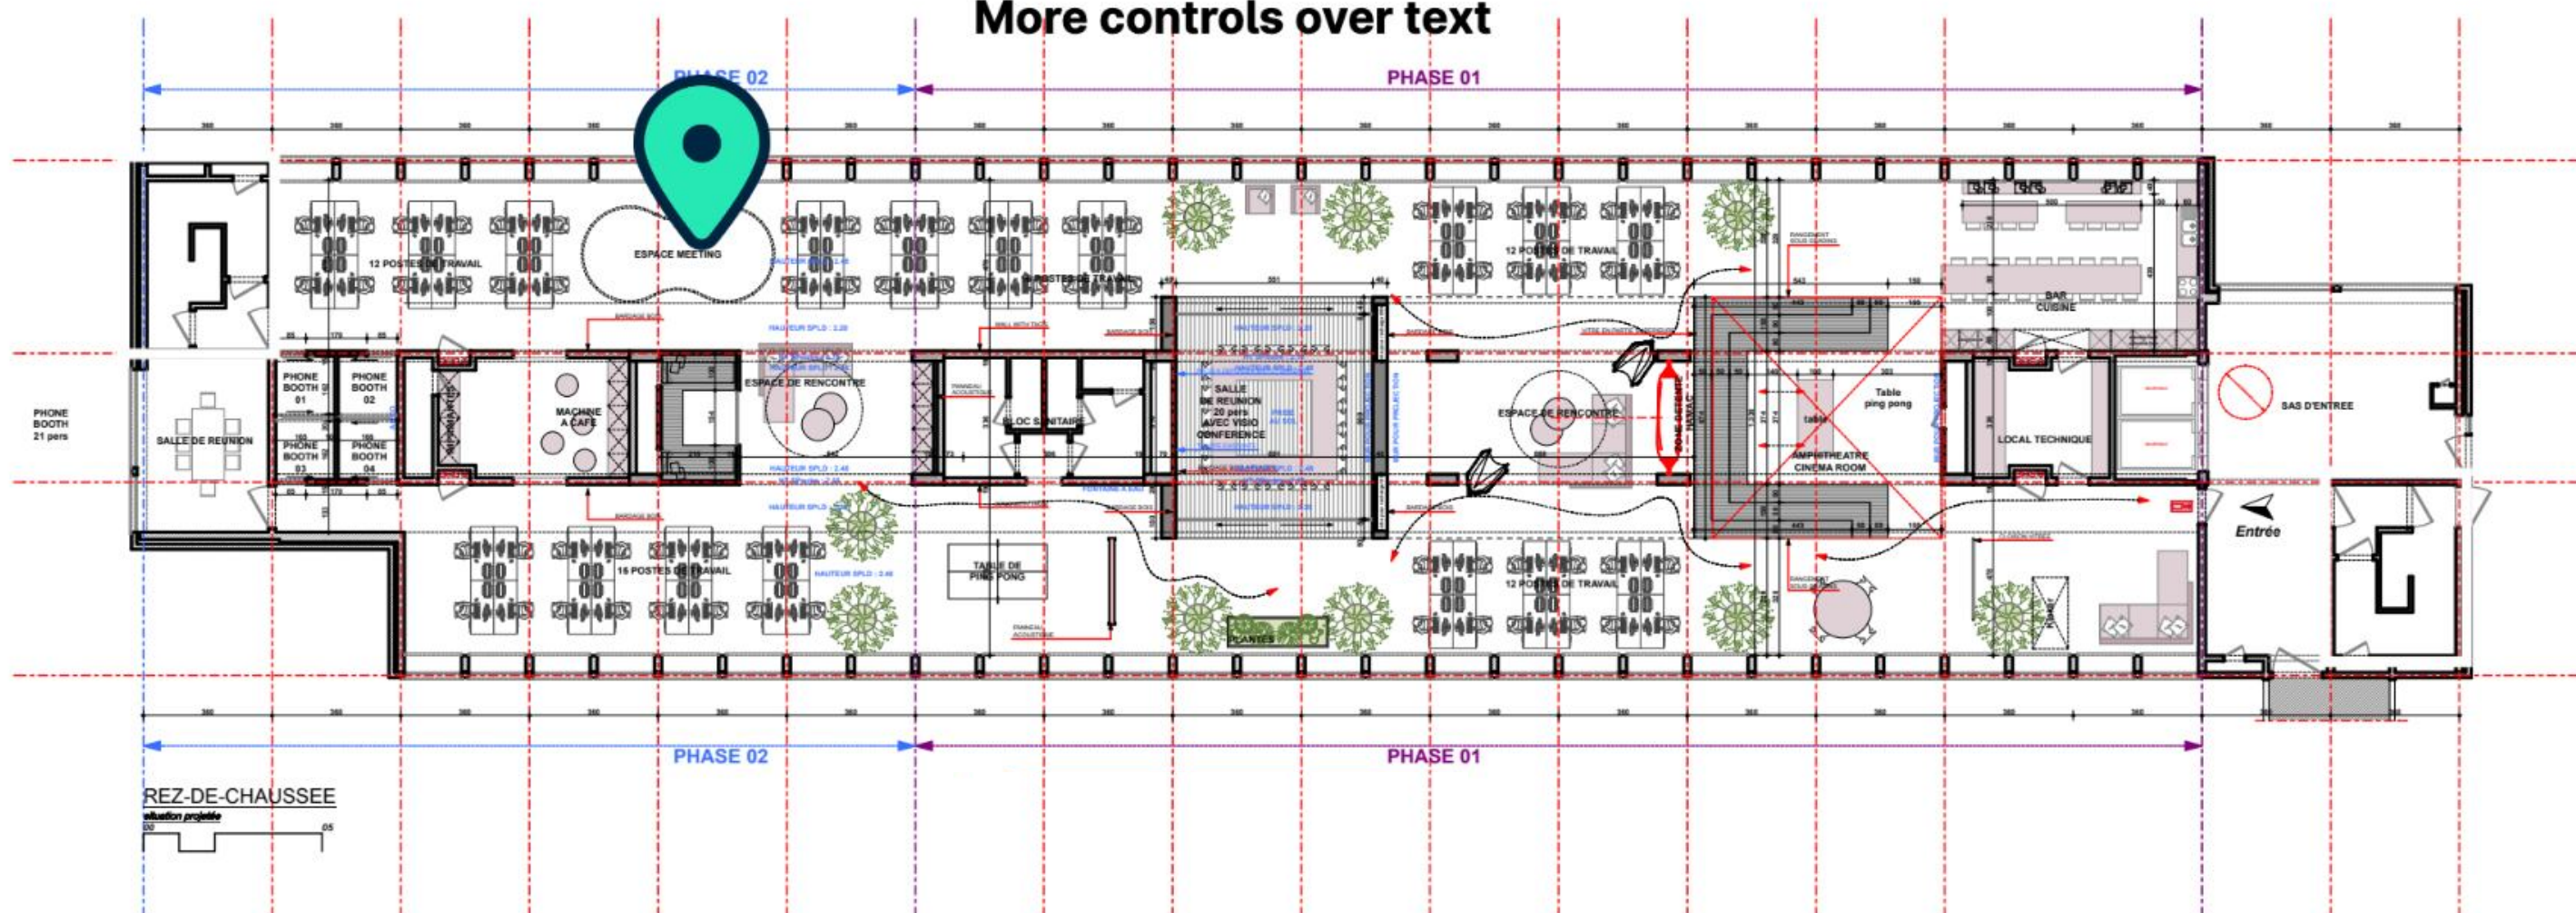

Avant-projet 05- 1 septembre 2017


Ce document est la propriété de l'Atelier d'Architecture Geneviève Leman, il ne peut être recopié ou communiqué à un tiers sans l'accord préalable de l'Architecte sous peine de poursuites judiciaires.

éch. : 1:200

Aménagement d'un plateau de bureau SIS A
Chaussée de Bruxelles n°135A à 1310 La Hulpe

APROPLAN

ATELIER D'ARCHITECTURE GENEVIEVE LEMAN sprl / CHAUSSEE D'ALSEMBERG n°203 - 1420 BRAINE L'ALLEUD - TEL 0474 243008 - e-MAIL genevieve.leman@gmail.com

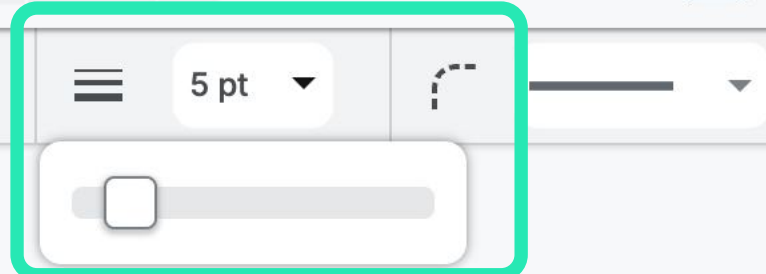


Plan d'aménagement

01/12

NEW! Dedicated line weight slider

More controls over text

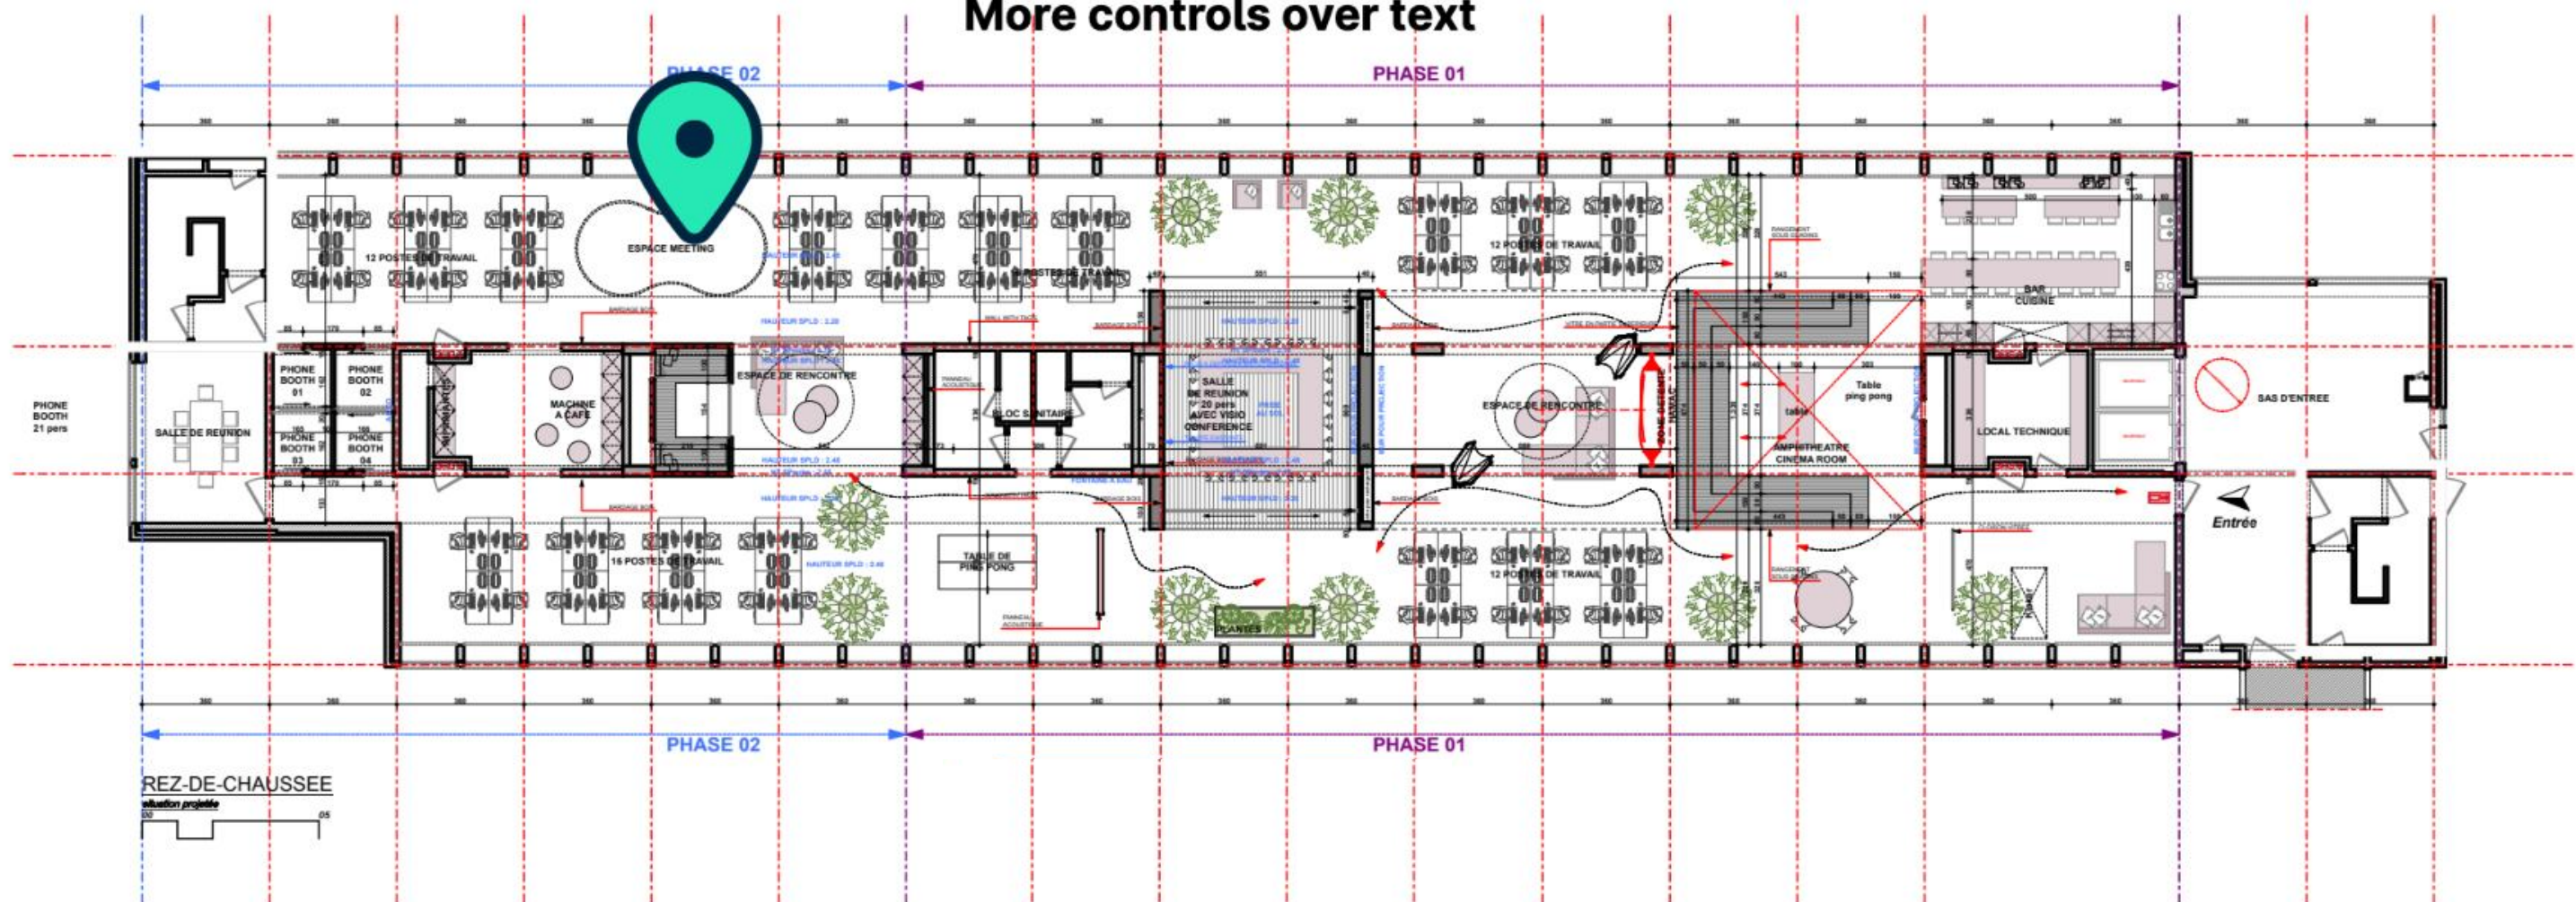

Avant-projet 05- 1 septembre 2017

Ce document est la propriété de l'Atelier d'Architecture Geneviève Leman, il ne peut être recopié ou communiqué à un tiers sans l'accord préalable de l'Architecte sous peine de poursuites judiciaires.

éch. : 1:200


Aménagement d'un plateau de bureau SIS A
Chaussée de Bruxelles n°135A à 1310 La Hulpe

APROPLAN

ATELIER D'ARCHITECTURE GENEVIEVE LEMAN sprl / CHAUSSEE D'ALSEMBERG n°203 - 1420 BRAINE L'ALLEUD - TEL 0474 243008 - e-MAIL genevieve.leman@gmail.com


Plan d'aménagement

01_{/12}

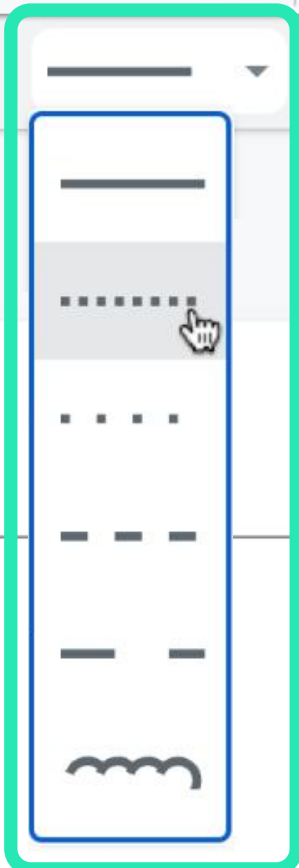

NEW! Improved line style options menu

More controls over text

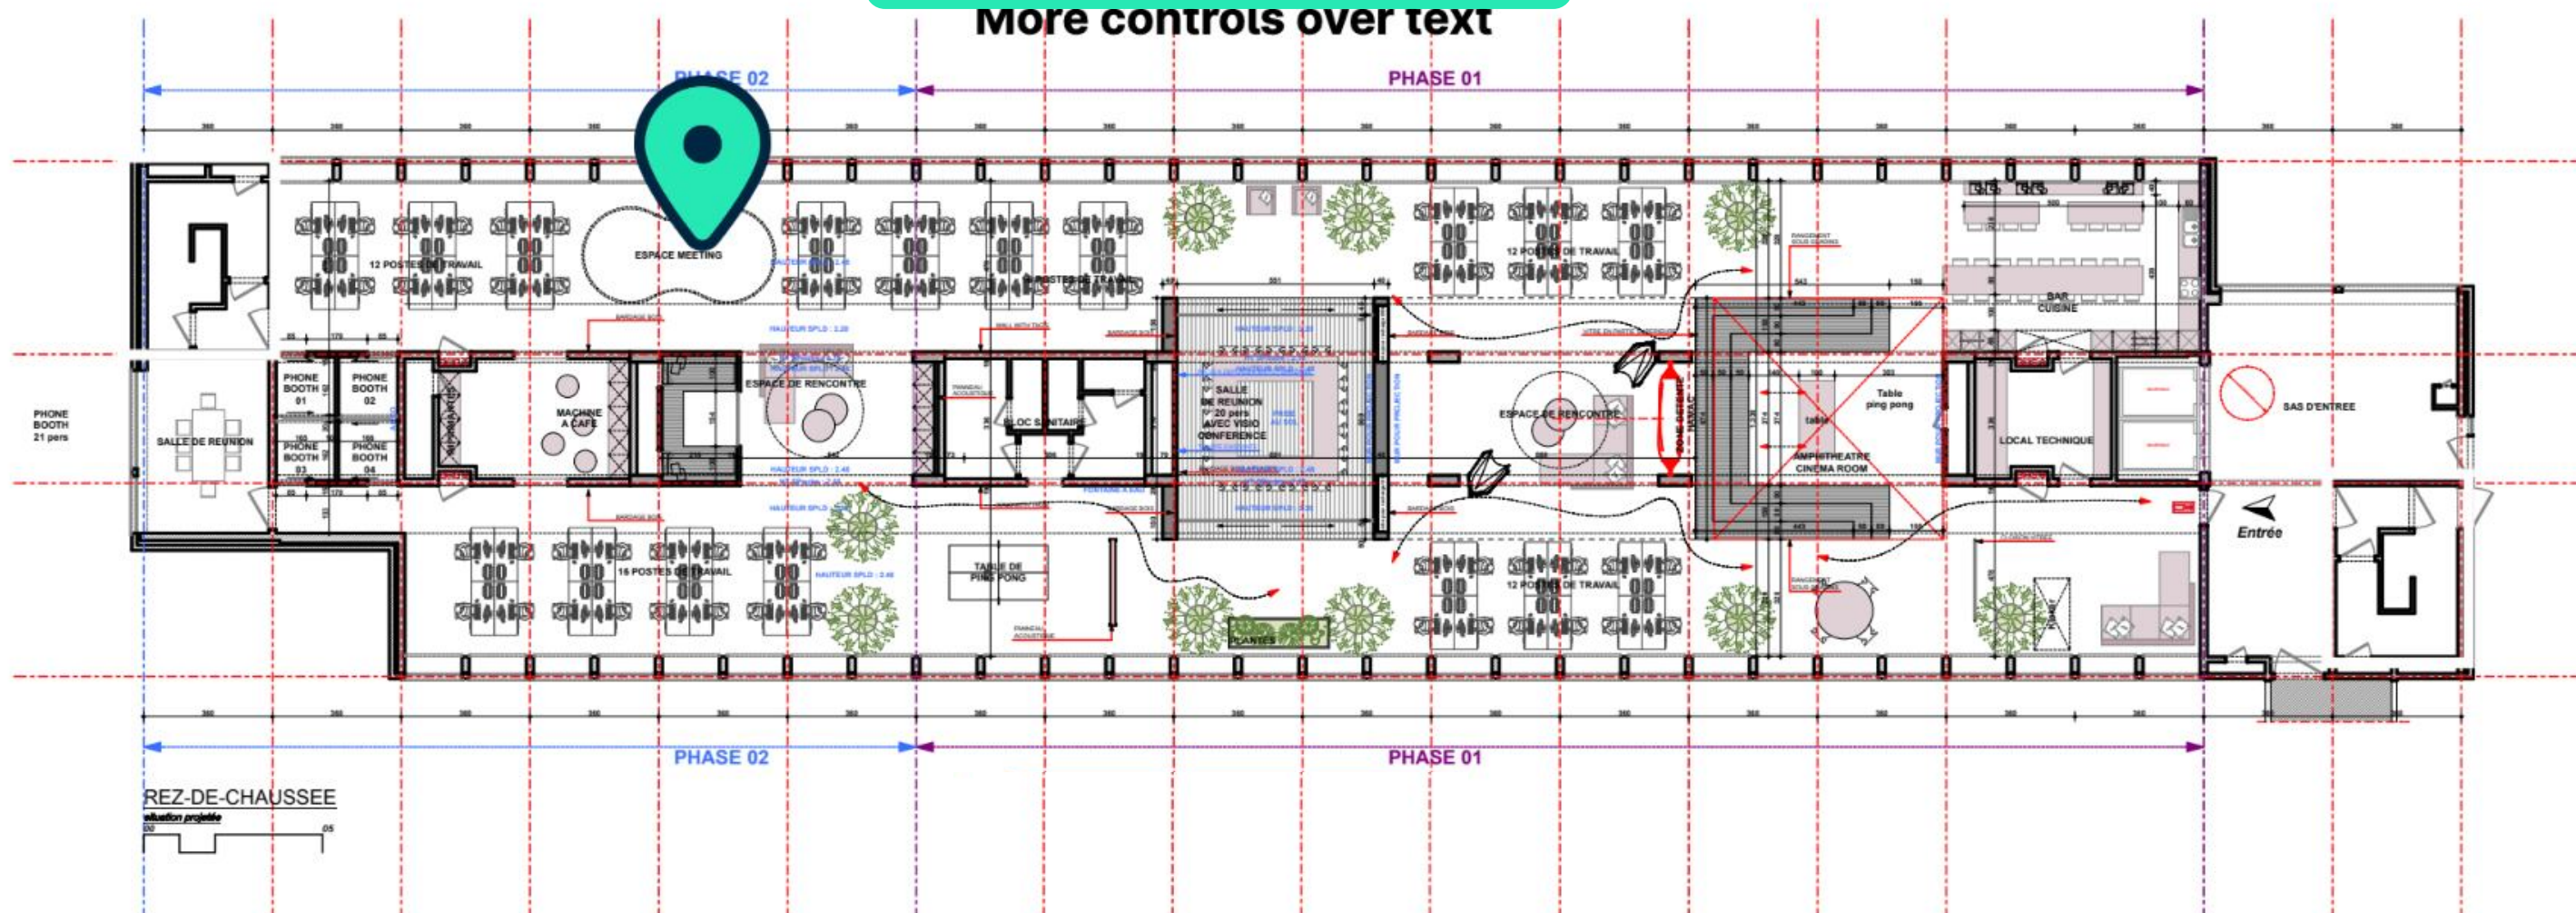

Avant-projet 05- 1 septembre 2017

Ce document est la propriété de l'Atelier d'Architecture Geneviève Leman, il ne peut être recopié ou communiqué à un tiers sans l'accord préalable de l'Architecte sous peine de poursuites judiciaires.

éch. : 1:200

Aménagement d'un plateau de bureau SIS A
Chaussée de Bruxelles n°135A à 1310 La
Hulpe


APROPLAN

ATELIER D'ARCHITECTURE GENEVIEVE LEMAN sprl / CHAUSSEE D'ALSEMBERG n°203 - 1420 BRAINE L'ALLEUD - TEL 0474 243008 - e-MAIL genevieve.leman@gmail.com

Plan d'aménagement

01/12

NEW! Thumbnails and annotation list

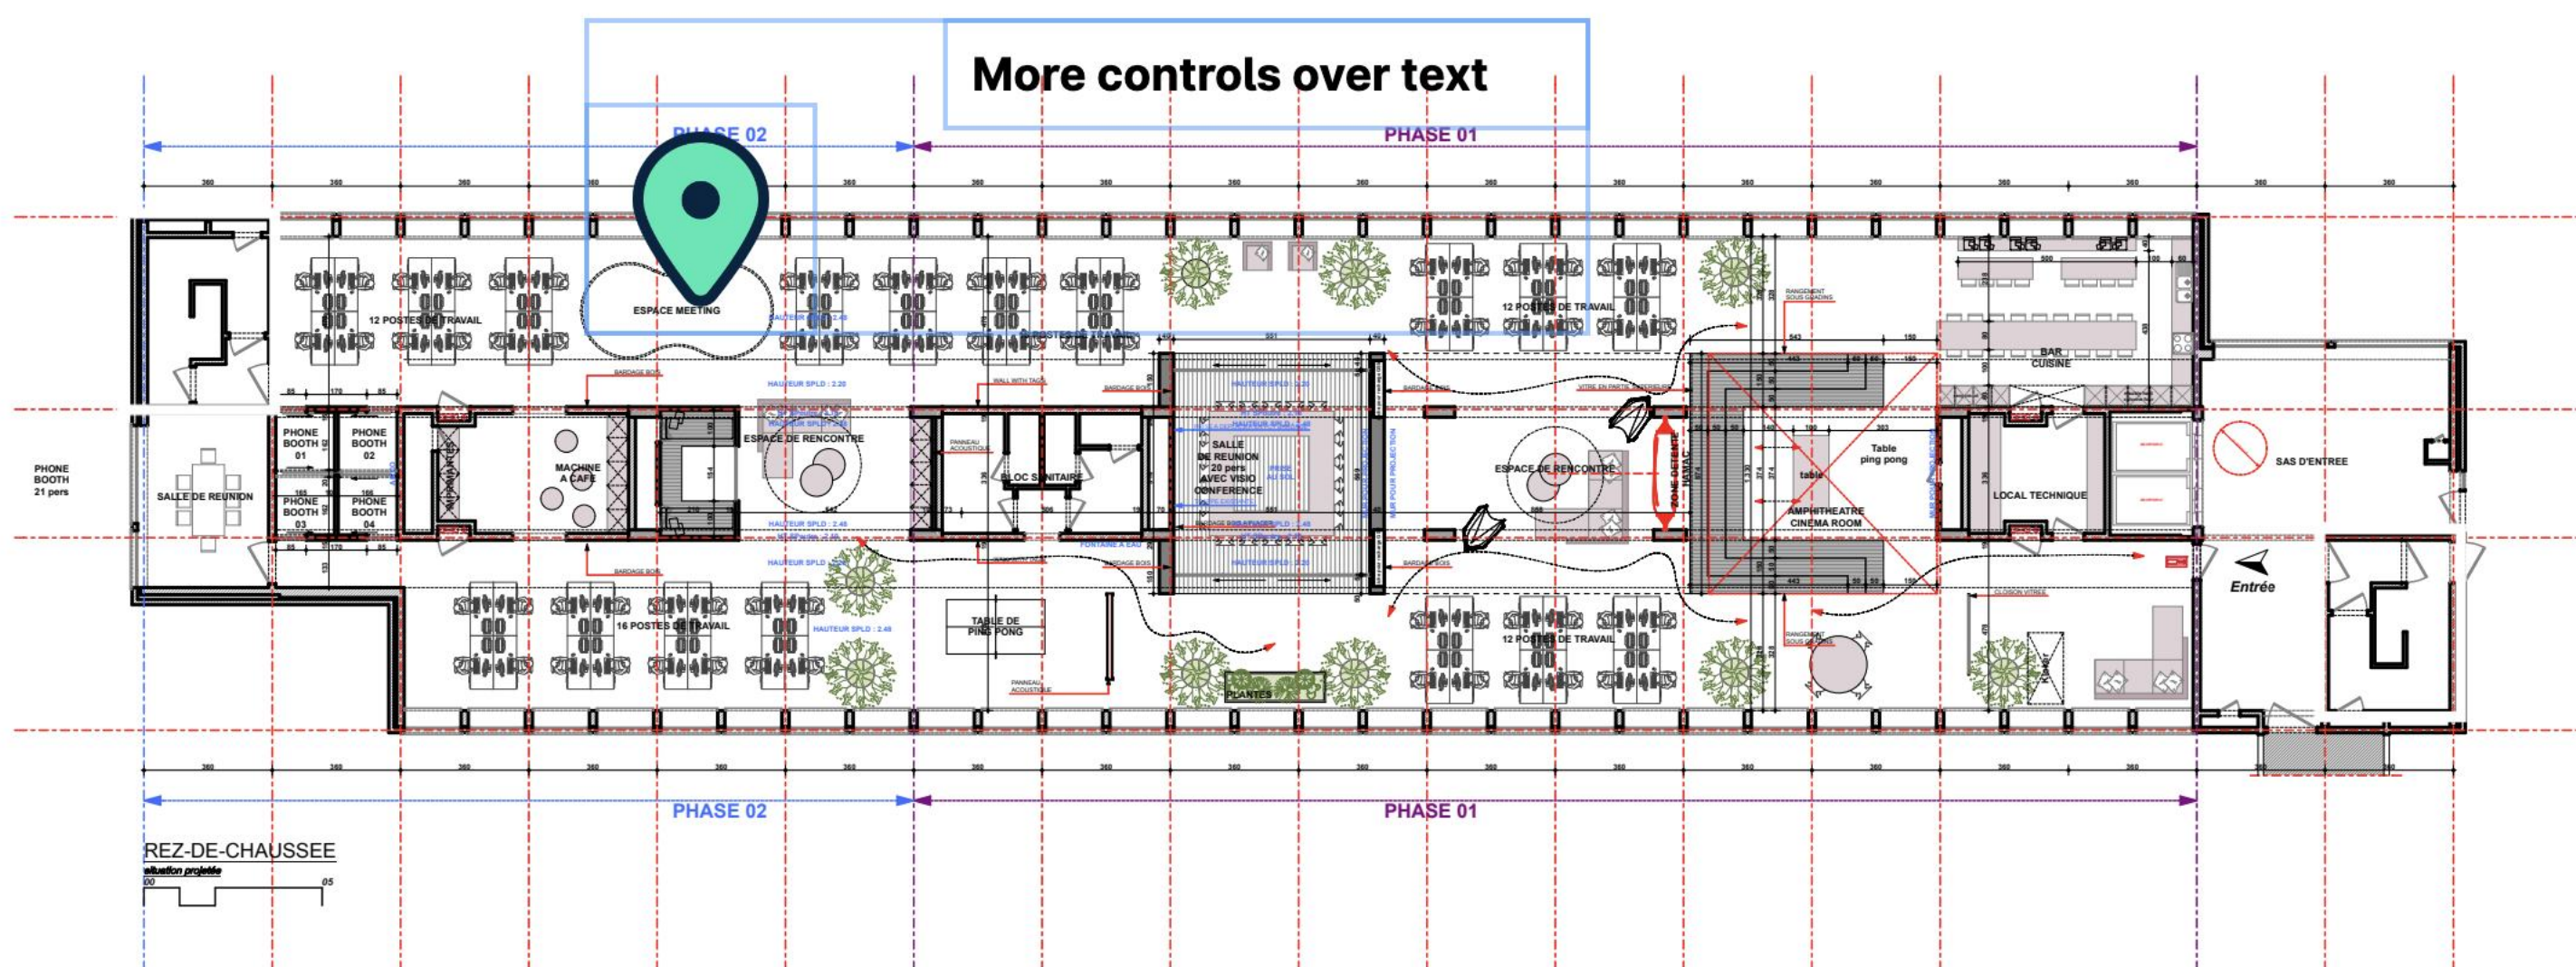

Avant-projet 05- 1 septembre 2017

Ce document est la propriété de l'Atelier d'Architecture Geneviève Leman, il ne peut être recopié ou communiqué à un tiers sans l'accord préalable de l'Architecte sous peine de poursuites judiciaires.

éch. : 1:200

Aménagement d'un plateau de bureau SIS A
Chaussée de Bruxelles n°135A à 1310 La Hulpe

APROPLAN


ATELIER D'ARCHITECTURE GENEVIEVE LEMAN sprl / CHAUSSEE D'ALSEMBERG n°203 - 1420 BRAINE L'ALLEUD - TEL 0474 243008 - e-MAIL genevieve.leman@gmail.com

4 Annotations

- Page 1**
- Rectangle**
Maurice van der Linden,
3/27/2020
- Rectangle**
Maurice van der Linden,
3/27/2020
- Pin**
8/17/2023
- More controls over text styles**
8/17/2023


NEW! Easily select and view/edit/delete annotations from the list

Plan d'aménagement

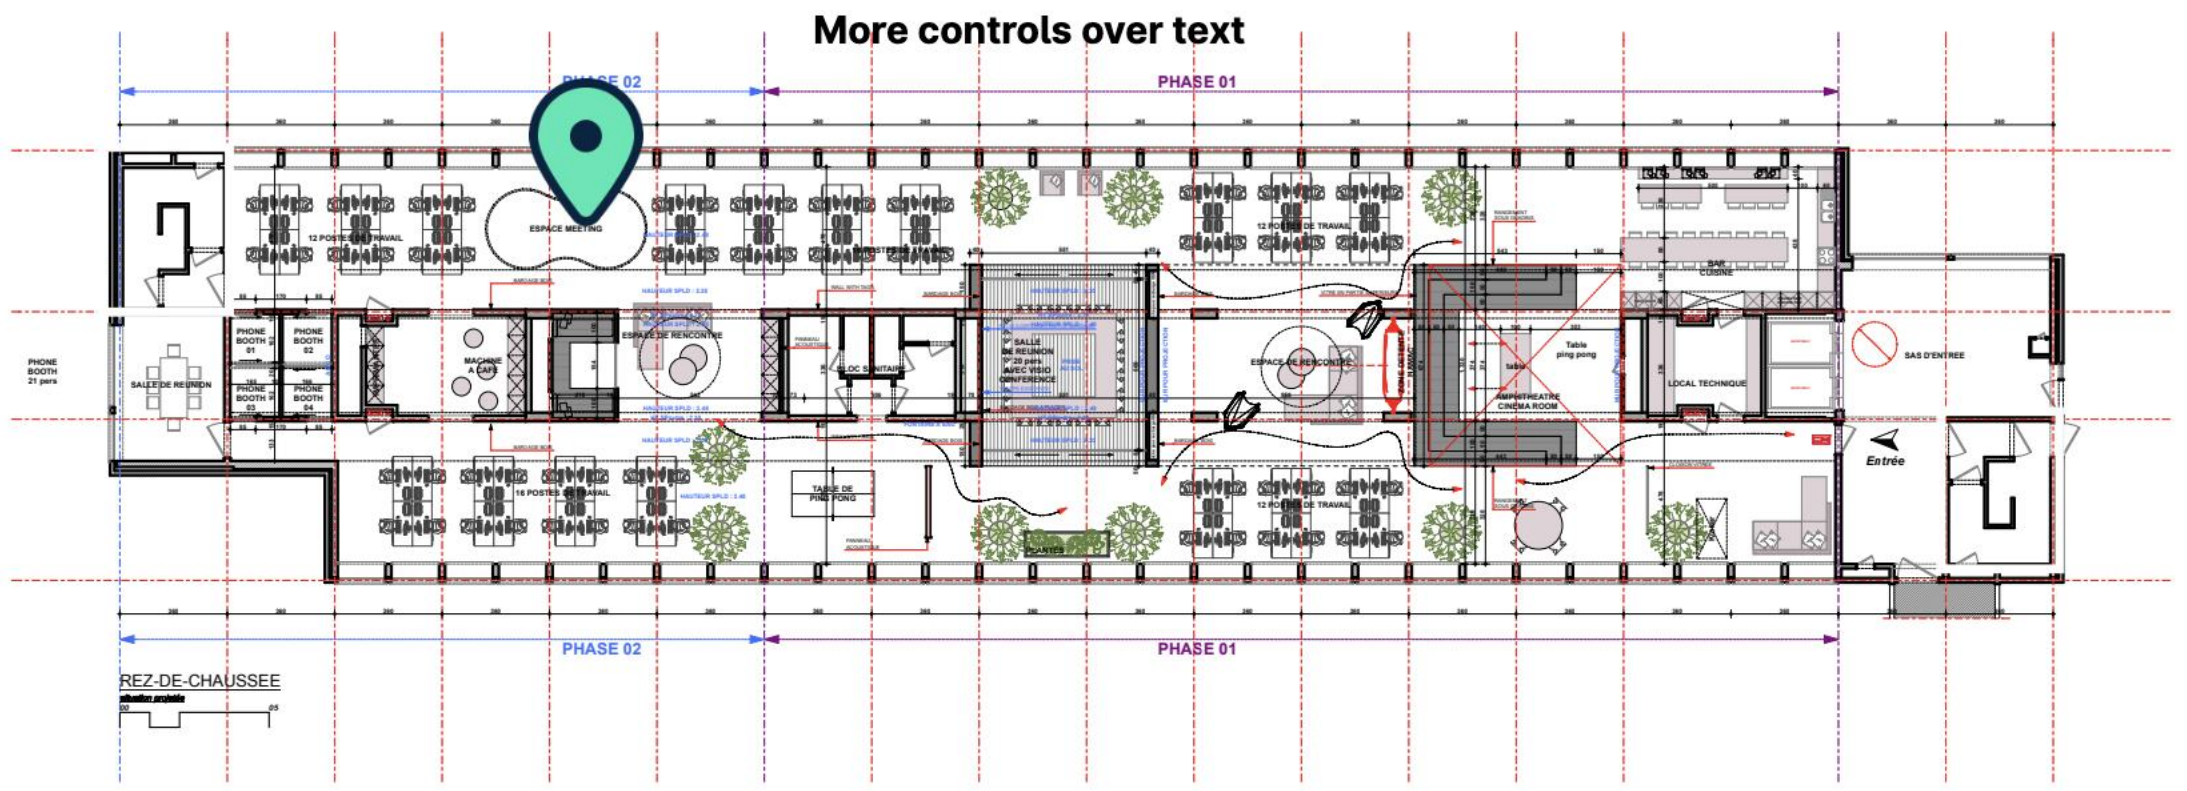

Search Document [] Close

NEW! Search for text within your document - for PDF-based files only, this feature will not work for pixel-based images

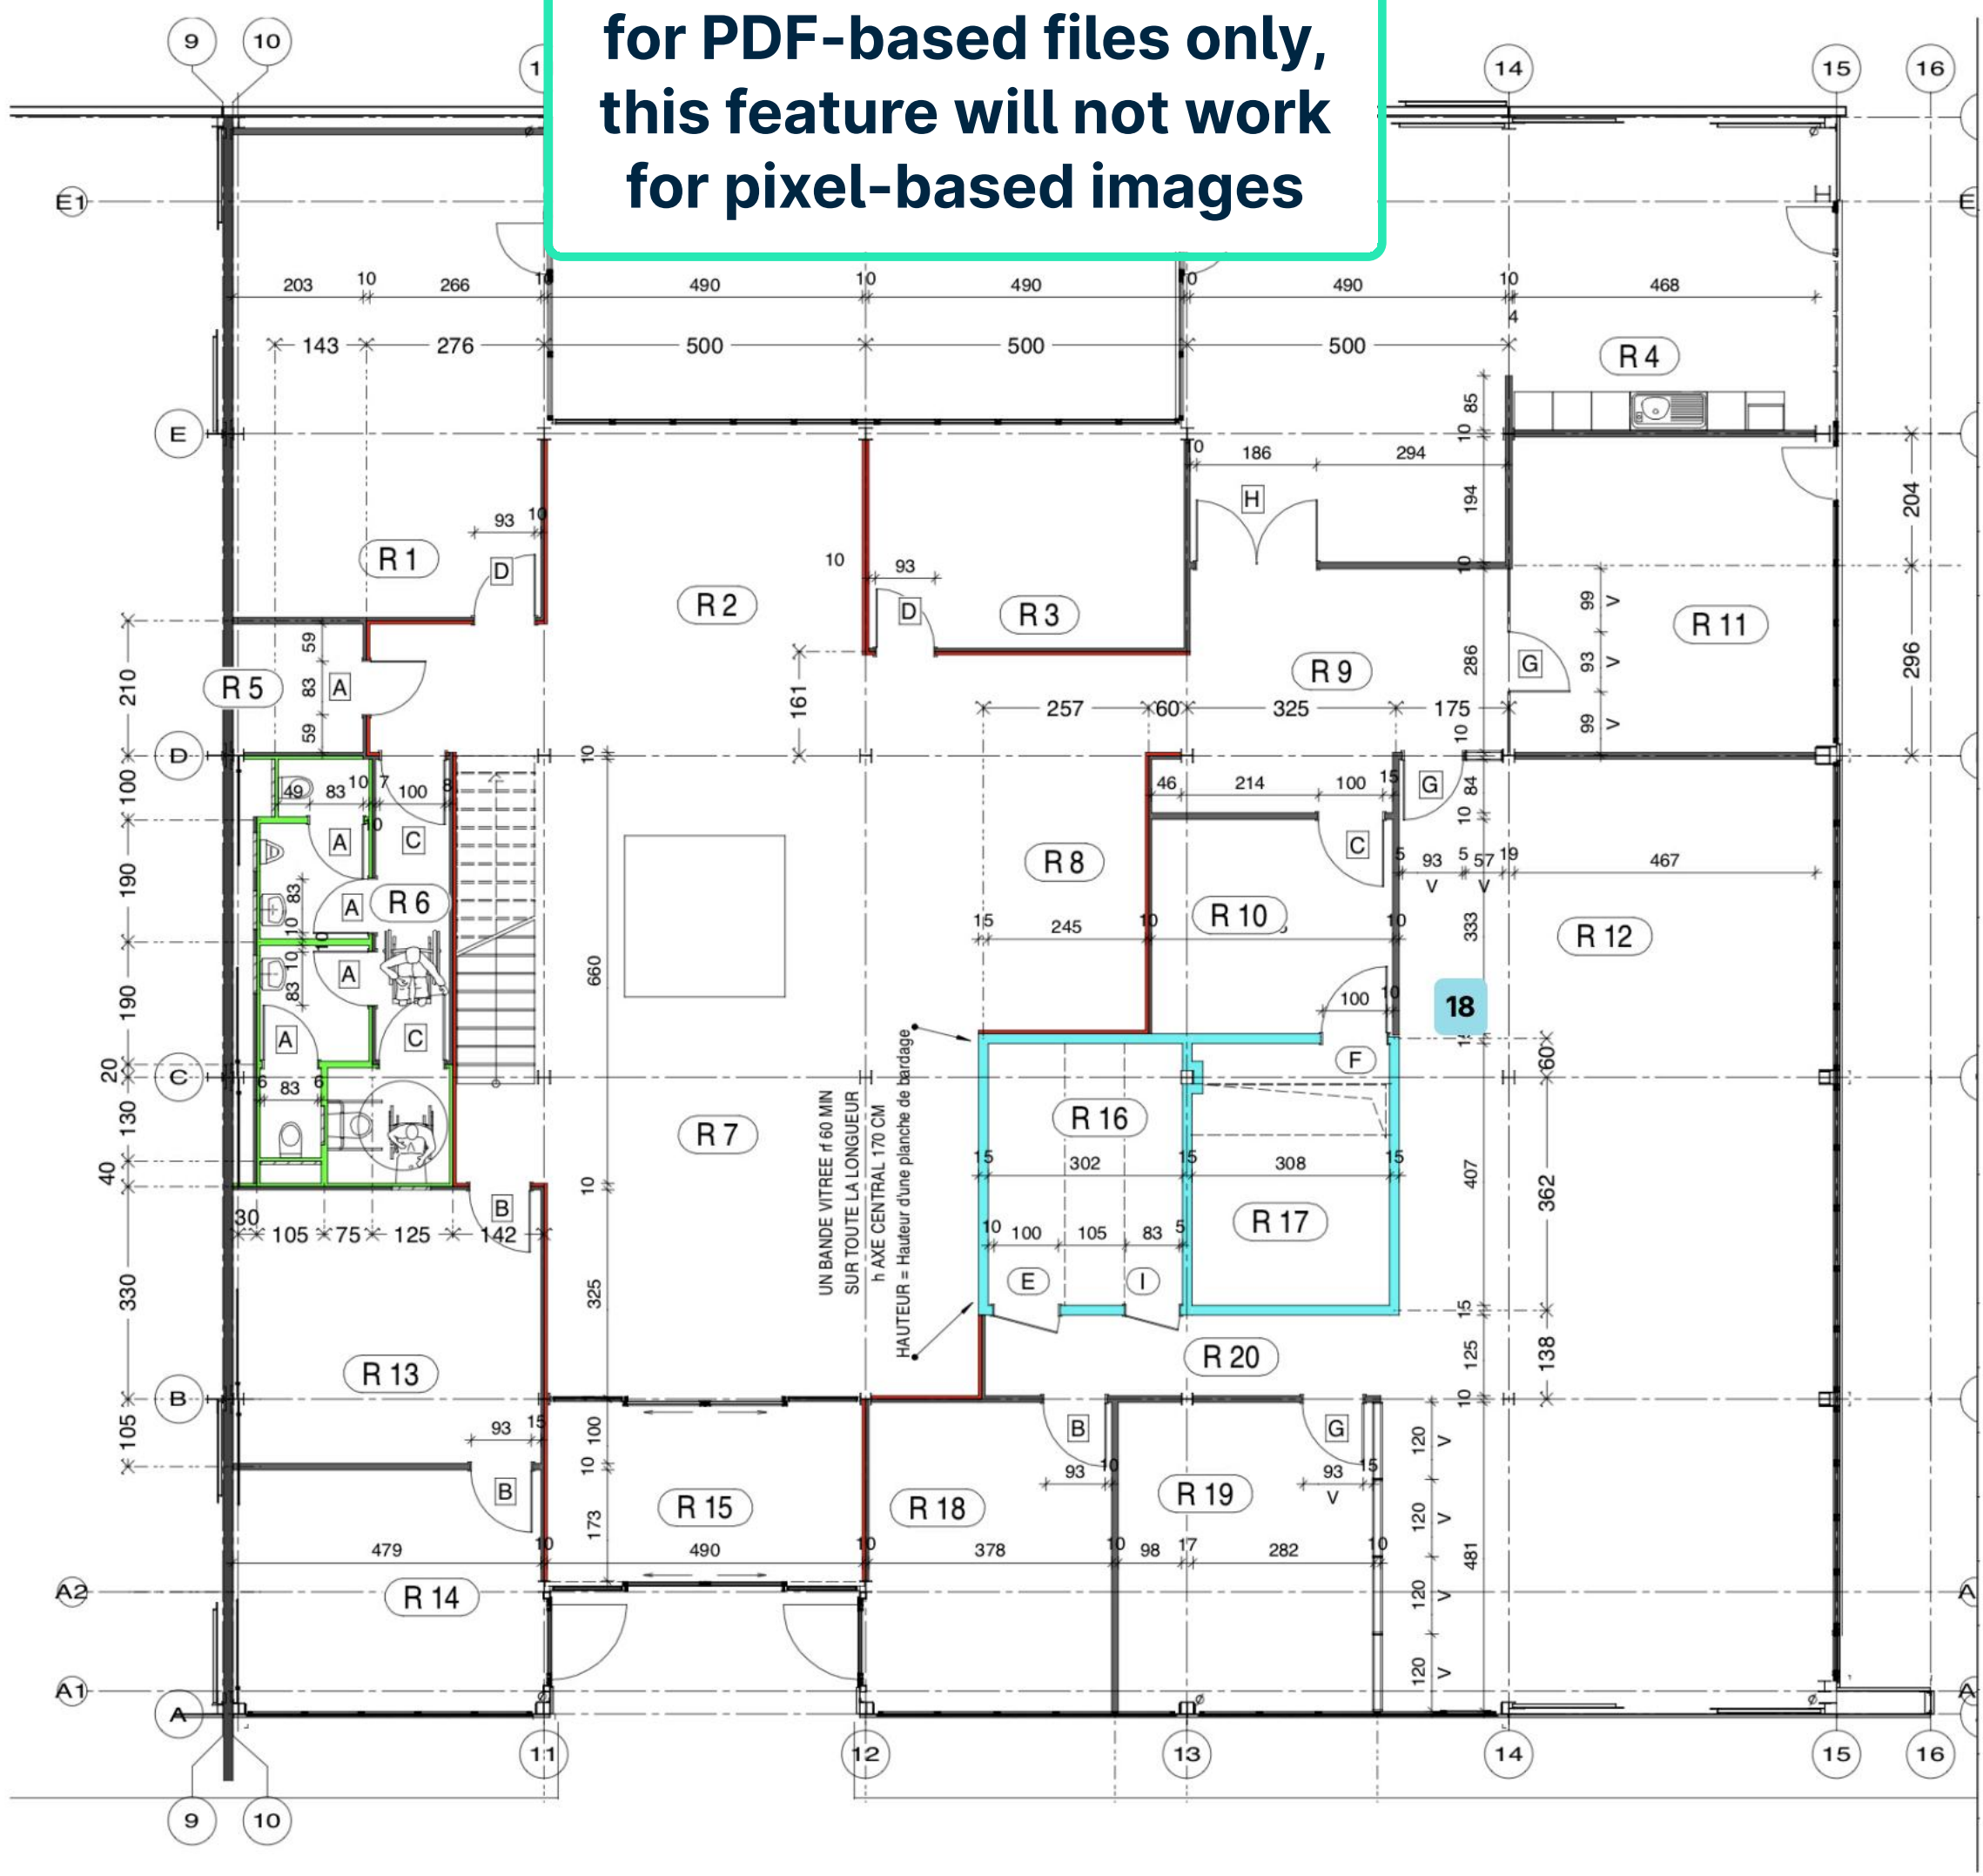




Click to save your annotations

Close point and return to document viewer

Plan d'aménagement

More controls over text

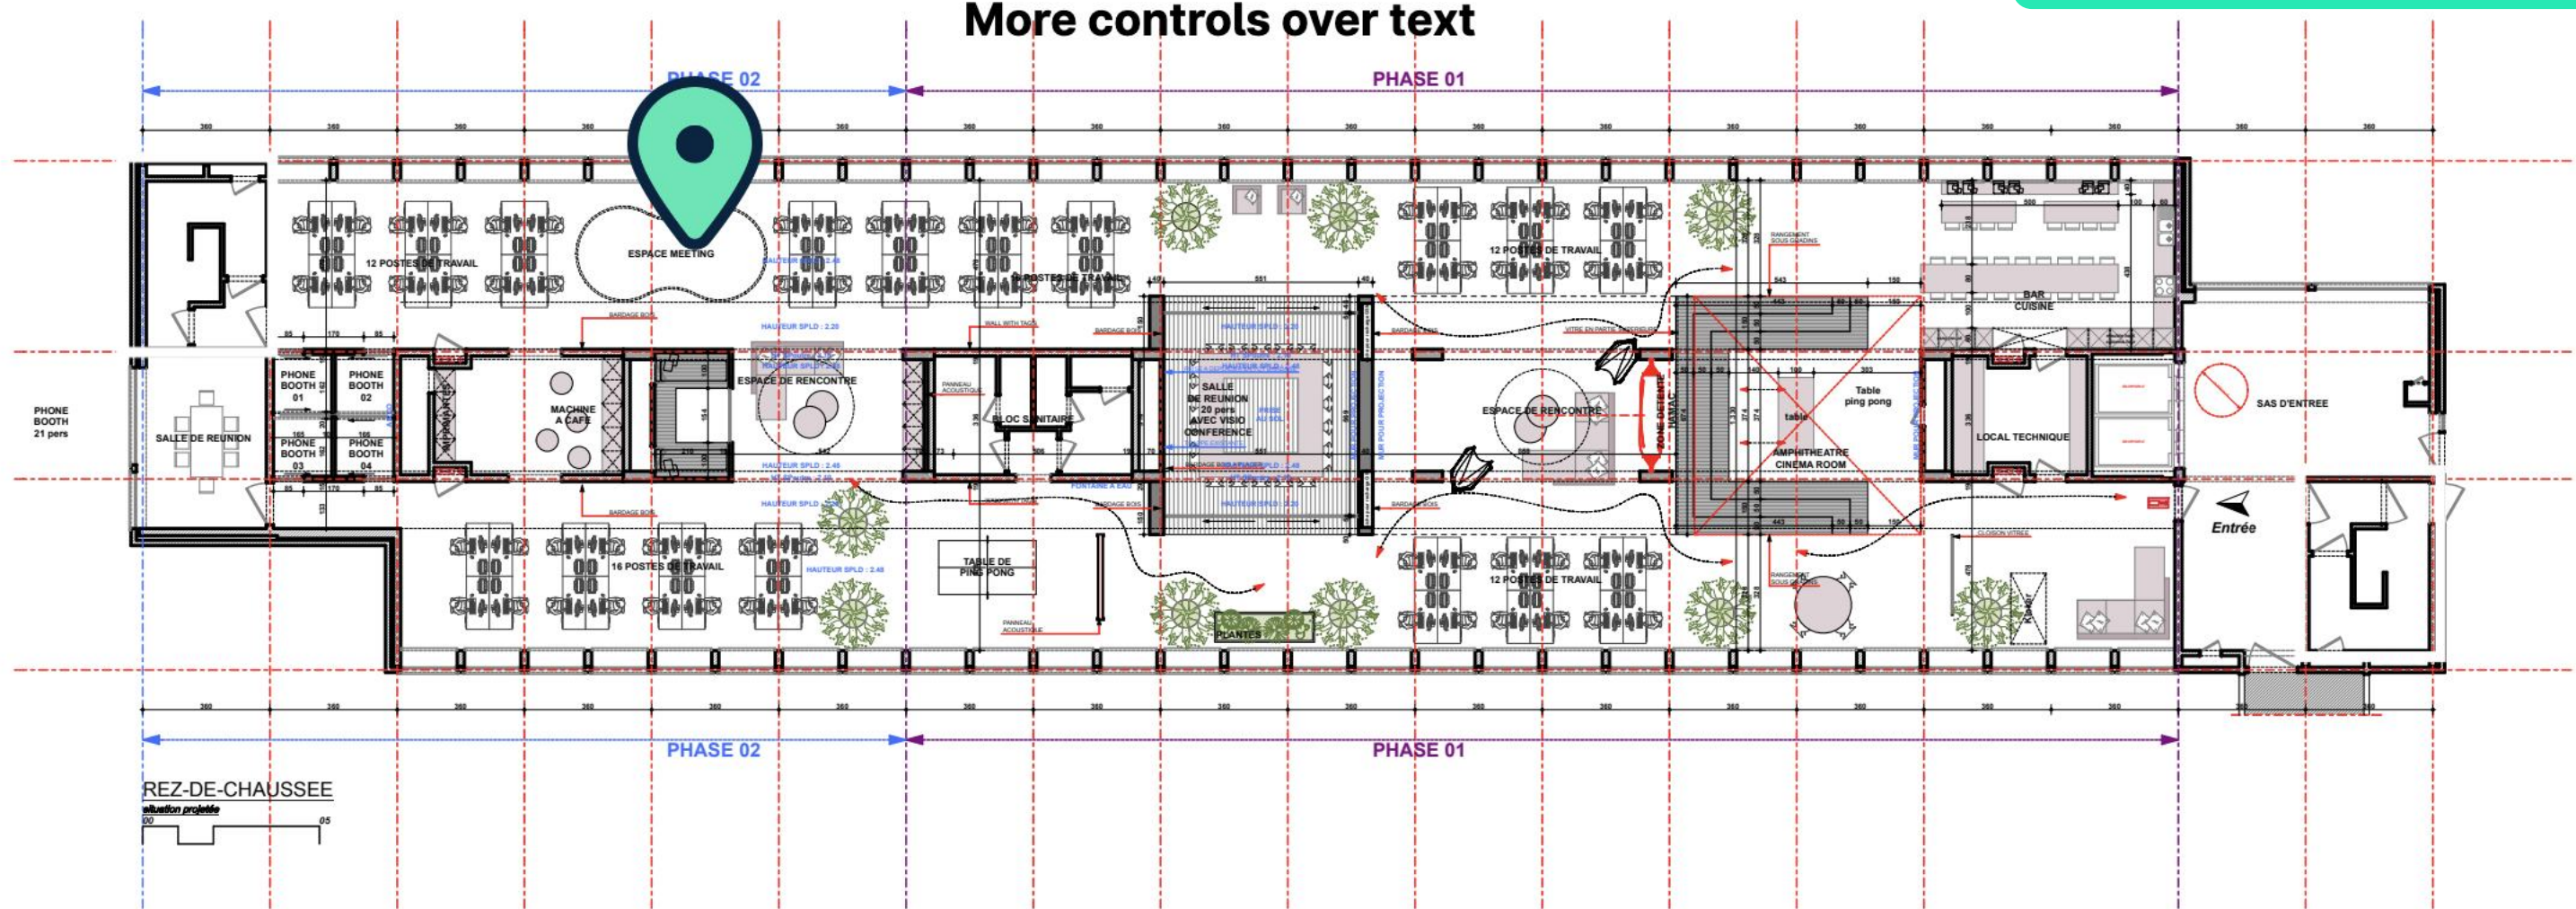

Avant-projet 05- 1 septembre 2017

Ce document est la propriété de l'Atelier d'Architecture Geneviève Leman, il ne peut être recopié ou communiqué à un tiers sans l'accord préalable de l'Architecte sous peine de poursuites judiciaires.

éch. : 1:200

Aménagement d'un plateau de bureau SIS A
Chaussée de Bruxelles n°135A à 1310 La Hulpe

APROPLAN

ATELIER D'ARCHITECTURE GENEVIEVE LEMAN sprl / CHAUSSEE D'ALSEMBERG n°203 - 1420 BRAINE L'ALLEUD - TEL 0474 243008 - e-MAIL genevieve.leman@gmail.com

Plan d'aménagement



Document viewer Web version

Avant-projet 05- 1 septembre 2017
Ce document est la propriété de l'Atelier d'Architecture Geneviève Leman, il ne peut être copié ou communiqué à un tiers sans l'accord préalable de l'Archite

Aménagement d'...
Chaussée de Bruxelles
Hulpe ATELIER D'ARCHITECTURE GENEVIEVE LEMAN sprl / CHAUSSEE D'ALSEI

How to compare and align versions of a document

Points Forms

Search

Last year

PLAN.1.233 IN PROGRESS 9/10/2022

Remove the waste
FAC/WAL
Foreman

HO.1.23 IN PROGRESS 2/4/2022

Scratches on the plinth
FINI/FINISH

Site Manager (Construction/Site Ma...

Older

HO.1.08 CLOSED 2/28/2020

Impact on the door - to repair
FINI/DOOR

Foreman, Painter

QHSE.1.27 CHECKED (GC) 2/20/2020

Waste on the floor
HSE/BIN

SUBCONTRACTOR

QHSE.1.14 CLOSED

Missing safety control for the crane
HSE/LIFT

Craftsman

HO.1.10 BLOCKED (SC) 2/1/2020

Access hatch is missing
FAC/ROOF

Foreman, +1

HO.1.07 CHECKED (GC) 2/25/2020

Repair sink junction
TECH/SAN

Add point



DEMO

















Use the arrows to move through the pages of the document

QHSE -

22/03/2022

Project :

Site Address : Chaussée de Bruxelles, 1310 La Hulpe

N°	Subject	Category	Status	In charge	Due date	Points	Attachments
Older							
1.71	Test	Sanitary	Blocked (SC)	Plumber	17/02/2020		3  1  1 
1.25	Access hatch is missing	Roofing	Checked (GC)		11/02/2020		1  1  1 
1.26		Roofing	Checked (GC)		11/02/2020		1 
1.27	Waste on the floor	Waste	Checked (GC)	SUBCONTRACTOR	20/02/2020		1  1  1 
1.55		Behaviour	Checked (GC)	BIM Modeler	12/05/2020		1  1 
1.37	Test	Doors	Closed	Craftsman, Electrician	02/03/2020		2  1 
1.01	 Safety Prevention Control		Done	QHSE Manager, Site Manager (Construction/Site Manager)	01/01/2020		3 
1.02	 Safety Prevention Control		Done	QHSE Manager, Site Manager (Construction/Site Manager)	01/01/2020		2 
1.17	 BIM - Fire Doors Inspection - Safety		Done	Foreman	05/01/2020		1  1 
1.39	 Finishinginterior joinery - Glass doors (cond + sign)		Done	Demo Demo	10/03/2020		2  1 
1.46	 Safety Prevention Control		Done	QHSE Manager, Control Officer	31/03/2020		
1.45	Incident Report		Done	Control Officer	05/04/2020		
1.50	 Fire Doors Inspection - Safety		Done	Demo Demo, MyDemoCompany	07/04/2020	1.51	1  1 
1.60	 Fire Doors Inspection - Safety		Done	Control Officer	26/06/2020		
1.75	Tekst aanpassen	Foundations works	Done (SC)	BIM Manager, Demo Demo	29/10/2020		1  1 
1.51	Fire doors need to be checked	Fire works	In progress		07/04/2020		1 
1.04	 Safety Prevention Control		In progress	Site Manager (Construction/Site Manager), QHSE Manager	08/01/2020		1 
1.05	 Safety inspection		In progress	QHSE Manager, Site Manager (Construction/Site Manager), Demo Demo	08/01/2020		
1.06	Safety inspection		In progress	QHSE Manager, Site Manager (Construction/Site Manager)	15/01/2020		1 

N°	Subject	Category	Status	In charge	Due date	Points	Attachments
1.10	Safety inspection		In progress	QHSE Manager, Site Manager	12/02/2020		

N°	Subject	Category	Status	In charge	Due date	Points	Attachments
1.08	Safety inspection		Todo	QHSE Manager, Site Manager (Construction/Site Manager)	29/01/2020		
1.09	Safety inspection		Todo	QHSE Manager, Site Manager (Construction/Site Manager)	05/02/2020		
1.11	Safety inspection		Todo	QHSE Manager, Site Manager (Construction/Site Manager)	19/02/2020		
1.11	Safety inspection		Todo	QHSE Manager, Site Manager (Construction/Site Manager)	26/02/2020		
1.11	Safety inspection		Todo	QHSE Manager, Site Manager (Construction/Site Manager)	04/03/2020		
1.14	Safety inspection		Todo	QHSE Manager, Site Manager (Construction/Site Manager)	11/03/2020		
1.15	Safety inspection		Todo	QHSE Manager, Site Manager (Construction/Site Manager)	18/03/2020		
1.16	Safety inspection		Todo	QHSE Manager, Site Manager (Construction/Site Manager)	25/03/2020		
1.47	Incident Report		Todo	QHSE Manager	30/03/2020		
1.49	Fire Doors Inspection - Safety		Todo	Demo Demo, MyDemoCompany	07/04/2020		
1.54	Toolbox Meeting QSE		Todo		29/04/2020		
1.62	Incident Report		Todo		27/06/2020		
1.63	Incident Report		Todo		04/07/2020		
1.66	Incident Report		Todo		11/07/2020		
1.18	BIM - Fire Doors Inspection - Safety		Waiting for finalisation	Foreman	05/01/2020		1 🗨
1.30	Finishing interior joinery - Glass doors		Waiting for finalisation	Engineers, Foreman	19/02/2020		1 📎 1 📄
1.35	Simple Form		Waiting for finalisation	Architect	20/02/2020		
1.40	Finishing interior joinery - Glass doors		Waiting for finalisation	Demo Demo	09/03/2020		1 📄
Last year							
1.83	Form Demo		Todo	Demo Demo	19/12/2021		
This year							
1.85	Workplace inspection		Done	QHSE Manager	30/01/2022		1.87
1.88	Quality Inspection		Done		28/02/2022		1.93
1.93	subject	Fire works	Done (SC)		28/02/2022		
1.87	Empty the waste	Waste	In progress	Foreman	03/02/2022		
1.92	Quality Inspection		In progress		28/03/2022		
1.84	Formulaire démo		Todo		18/01/2022		1 📄

Use the arrows to move through the pages of the document

NEW! Enter a page number to jump straight to that page

N°	Subject	Category	Status	In charge	Due date	Points	Attachments
1.89	Quality Inspection		Todo		07/03/2022		
1.89	Quality Inspection		Todo		14/03/2022		

1.92	Quality Inspection		In progress		28/03/2022	
1.84	Formulaire démo		Todo		18/01/2022	1

1.90	Quality Inspection		Todo		14/03/2022	
1.91	Quality Inspection		Todo		21/03/2022	

This month

1.94	Workplace inspection		In progress	QHSE Manager	07/09/2022	1
----------------------	----------------------	--	-------------	--------------	------------	---

Today

1.57		Confined space	Blocked (SC)	BIM Modeler, Demo Demo		1
1.44	Missing security control for the crane	Lifting works	Closed	Craftsman		1 1
1.32	Finishinginterior joinery - Glass doors		Done	BIM Coordinator		1 1
1.36	Finishinginterior joinery - Glass doors		Done	Demo Demo		1 1 1
1.41	Finishinginterior joinery - Glass doors (cond + sign)		Done	Demo Demo	1.44	1
1.82	Quality Inspection		Done			
1.52	Missing security control for the crane	Lifting works	For information	Internal Management		1 1 1
1.73		Site installation and access	In progress	QHSE Manager		1
1.95	Scaffolding is not fixed properly	General Security	In progress	QHSE Manager		1
1.53	Safety inspection		In progress	Demo Demo		
1.78	Safety Prevention Control		In progress	Demo Demo		
1.80	Incident Report		In progress		1.73	
1.81	UK - Finishing- Painting and wallpaper work - Quality		In progress			
1.23	Site Diary		Todo	Demo Demo		1
1.64	Incident Report		Todo			
1.65	Incident Report		Todo			
1.21	UK - Finishing- Painting and wallpaper work - Quality		Waiting for finalisation	Demo Demo, Foreman		1 1 1
1.29	Finishinginterior joinery - Glass doors		Waiting for finalisation	Architect		1 1
1.34	Safety inspection		Waiting for finalisation			
1.56	Finishinginterior joinery - Glass doors (cond + sign)		Waiting for finalisation	BIM Coordinator	1.57	1 1 1
1.69	Fire Doors Inspection - Safety		Waiting for finalisation			
1.70	Fire Doors Inspection - Safety		Waiting for finalisation	Demo Demo		1 1

Use the arrows to move through the pages of the document

Access other versions of the document from the dropdown

Old Document


New Document

Comparison

Align Documents

Close comparison view

Documents are shown overlaid on each other to show differences. Use the tabs to swap views. The viewer will compare the version you have selected with the one immediately before it

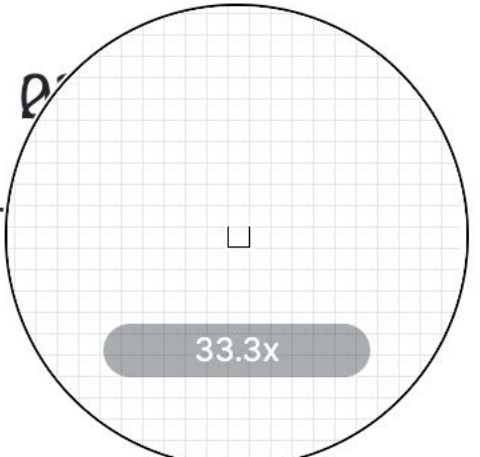

QHSE - 01. QHSE - N°2


Projekt : DEMO EN
Side Address: Chaussée de Bruxelles 113,0

N° N°	Subject Sujet	Categ Caté	Due date Echéance	Points Points	Attachments Pièces jointes
Older 1.71	Test	Sanitary	17/02/2020		3 1 1 1
1.03 1.25	Repair the fence near to Access hatch is missing the entrance of the site	Site installation Roofing and access	01/01/2020 11/02/2020		1 1 1 1
1.26 1.25	Access hatch is missing	Roofing Roofing	11/02/2020 11/02/2020		1 1 1 1
1.27 1.26	Waste on the floor	Waste Roofing	20/02/2020 11/02/2020		1 1 1 1
1.55 1.27	Waste on the floor	Behaviour Waste	12/05/2020 20/02/2020		1 1 1 1
1.37 1.02	Test Safety Prevention Control	Doors	02/03/2020 01/01/2020	1.03	2 1 2
1.01	Safety Prevention		01/01/2020		3
1.17	Control BIM - Fire Doors Inspection - Safety		05/01/2020		1 1
1.02 1.24	Safety Prevention Repair the fence near to Control the entrance of the site	Site installation and access	01/01/2020 01/01/2020		2
1.31 1.17	BIM - Fire Doors Inspection - Safety	Emergency situations	19/02/2020 05/01/2020		1 1
1.38 1.39	Ødelagt rude Finishing interior joinery - Glass doors (cond +	Site installation and access	24/02/2020 10/03/2020		2 1 1
1.10	Safety inspection		12/02/2020		
1.46	Safety Prevention Control		31/03/2020		
1.35 1.45	Simple Form Incident Report		20/02/2020 05/04/2020		
1.18 1.50	BIM - Fire Doors Fire Doors Inspection - Safety		05/01/2020 07/04/2020	1.51	1 1 1
1.04 1.60	Safety Prevention Control Fire Doors Inspection - Safety		08/01/2020 26/06/2020		
1.75	Teket compressor	Foundations	20/10/2020		1 1

Close comparison view

DEMO

QHSE - 01. QHSE - N°2

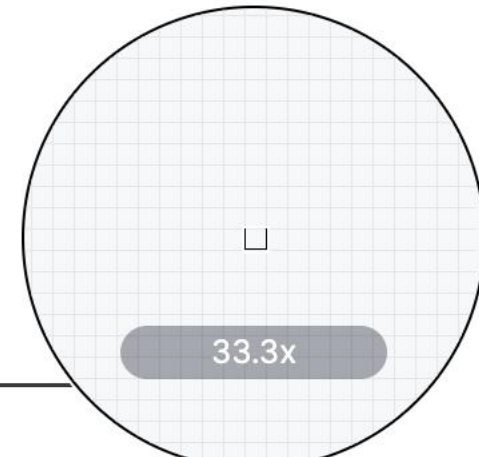


Documents are shown overlaid on each other to show differences. Use the tabs to swap views. The viewer will compare the version you have selected with the one immediately before it

Project : DEMO EN
Site Address : Chaussée de Bruxelles,

N°	Subject	Categ			Due date	Points	Attachments
Older							
1.71	Test	Sanitary	Blocked (SC)	Plumber	17/02/2020		3 1 1
1.25	Access hatch is missing	Roofing	Checked (GC)		11/02/2020		1 1 1
1.26		Roofing	Checked (GC)		11/02/2020		1
1.27	Waste on the floor	Waste	Checked (GC)	SUBCONTRACTOR	20/02/2020		1 1 1
1.55		Behaviour	Checked (GC)	BIM Modeler	12/05/2020		1 1
1.37	Test	Doors	Closed	Craftsman, Electrician	02/03/2020		2 1
1.01	Safety Prevention Control		Done	QHSE Manager, Site Manager (Construction/Site Manager)	01/01/2020		3
1.02	Safety Prevention Control		Done	QHSE Manager, Site Manager (Construction/Site Manager)	01/01/2020		2
1.17	BIM - Fire Doors Inspection - Safety		Done	Foreman	05/01/2020		1 1
1.39	Finishinginterior joinery - Glass doors (cond + sign)		Done	Demo Demo	10/03/2020		2 1
1.46	Safety Prevention Control		Done	QHSE Manager, Control Officer	31/03/2020		
1.45	Incident Report		Done	Control Officer	05/04/2020		
1.50	Fire Doors Inspection - Safety		Done	Demo Demo, MyDemoCompany	07/04/2020	1.51	1 1
1.60	Fire Doors Inspection		Done	Control Officer	26/06/2020		

QHSE - 01. QHSE - N°1

Projet : DEMO EN
Adresse : Chaussée de Bruxelles, 1310

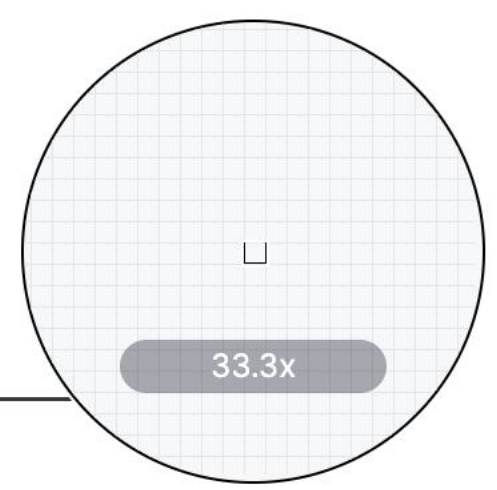

Documents are shown overlaid on each other to show differences. Use the tabs to swap views. The viewer will compare the version you have selected with the one immediately before it

N°	Sujet	Caté		Echéance	Points	Pièces jointes
Cette année						
1.03	Repair the fence near to the entrance of the site	Site installation and access	Cancelled		01/01/2020	
1.25	Access hatch is missing	Roofing	Checked (GC)		11/02/2020	1 1 1
1.26		Roofing	Checked (GC)		11/02/2020	1
1.27	Waste on the floor	Waste	Checked (GC)	SUBCONTRACTOR	20/02/2020	1 1 1
1.02	Safety Prevention Control		Fait	QHSE Manager, Site Manager (Construction/Site Manager)	01/01/2020	1.03 2
1.17	BIM - Fire Doors Inspection - Safety		Fait	Foreman	05/01/2020	1 1
1.24	Repair the fence near to the entrance of the site	Site installation and access	In progress		01/01/2020	
1.31		Emergency situations	In progress		19/02/2020	1
1.38	Ødelagt rude	Site installation and access	In progress	Architect	24/02/2020	1
1.10	Safety inspection		En cours	QHSE Manager, Site Manager (Construction/Site Manager)	12/02/2020	
1.35	Simple Form		En cours	Architect	20/02/2020	
1.18	BIM - Fire Doors Inspection - Safety		A faire	Foreman	05/01/2020	1
1.04	Safety Prevention Control		A faire	Site Manager	08/01/2020	