

Plan d'aménagement



Visionneuse de documents Version Web

Guide d'utilisation

Avant-projet 05- 1 septembre 2017
Ce document est la propriété de l'Atelier d'Architecture Geneviève Leman, il ne peut être recopié ou communiqué à un tiers sans l'accord préalable de l'Archite

Aménagement d'un plateau de bureau SIS A
Chaussée de Bruxelles n°135A à 1310 La Hulpe
ATELIER D'ARCHITECTURE GENEVIEVE LEMAN sprl / CHAUSSEE D'ALSEI

Points Forms

Search

Last year

PLAN.1.233 IN PROGRESS 9/10/2022

Remove the waste
FAC/WAL

HO.1.23 IN PROGRESS 2/4/2022

Scratches on the plinth
FINI/FINISH

Site Manager (Construction/Site Ma...

Older

HO.1.08 CLOSED 2/28/2020

Impact on the door - to repair
FINI/DOOR

Foreman, Painter

QHSE.1.27 CHECKED (GC) 2/20/2020

Waste on the floor
HSE/BIN

SUBCONTRACTOR

Missing security control for the crane
HSE/LIFT

Craftsman

HO.1.10 BLOCKED (SC) 2/1/2020

Access hatch is missing
FAC/ROOF

Foreman, +1

HO.1.07 CHECKED (GC) 2/25/2020

Repair sink junction
TECH/SAN

Plumber, Painter

Add point



Plan d'aménagement



Visionneuse de documents Version Web

Contrôles de base

Avant-projet 05- 1 septembre 2017
Ce document est la propriété de l'Atelier d'Architecture Geneviève Leman, il ne peut être réutilisé sans son accord.
Aménagement d'un plateau de bureau SIS A
Chaussée de Bruxelles n°135A à 1310 La Hulpe
ATELIER D'ARCHITECTURE GENEVIEVE LEMAN sprl / CHAUSSEE D'ALSEI

Points Forms

Search [] [] []

- Last year
 - PLAN.1.233 **IN PROGRESS** 9/10/2022
Remove the waste
FAC/WAL
Foreman
 - HO.1.23 **IN PROGRESS** 2/4/2022
Scratches on the plinth
FINI/FINISH
Site Manager (Construction/Site Ma...
- Older
 - HO.1.08 **CLOSED** 2/28/2020
Impact on the door - to repair
FINI/DOOR
Foreman, Painter
 - QHSE.1.27 **CHECKED (GC)** 2/20/2020
Waste on the floor
HSE/BIN
SUBCONTRACTOR
 - Missing security control for the crane
HSE/LIFT
Craftsman
 - HO.1.10 **BLOCKED (SC)** 2/1/2020
Access hatch is missing
FAC/ROOF
Foreman, +1
 - HO.1.07 **CHECKED (GC)** 2/25/2020
Repair sink junction
TECH/SAN
Plumber, Painter








DEMO EN

- Lists
- Home
- Points
- Forms
- Documents**
- Participants
- Dashboard
- Settings
- Points v2 BETA

4 results

☰ Thumb view

<input type="checkbox"/>	Nbr points	Version	Document name	↑	...	Uploaded by
<input type="checkbox"/>	0	2	DEMO - 07. Engineering Office - N°1		Report	Demo LetsBuild
<input type="checkbox"/>	8	3	Office		Plan   	
	10	2	Office Dolce.pdf_1_1		Plan	Demo LetsBuild
	9	1	office plan v2		Image	Demo LetsBuild

Ouvrez la visionneuse de documents en cliquant sur le document dans la liste ou la vue miniature comme d'habitude

4 results

☰ List view

DEMO - 07. Engineering Office - N°1
Demo LetsBuild

Office
Demo LetsBuild

Office Dolce.pdf_1_1
Demo LetsBuild

office plan v2
Demo LetsBuild





Points Forms

Cliquez sur le X pour fermer le panneau de détails

Search



Last year

QHSE.1.95 IN PROGRESS

Scaffolding is not fixed properly
HSE/GEN

QHSE Manager

INFO.1.09 IN PROGRESS

Door size
FINI/DOOR

Architect

Older

INFO.1.06 IN PROGRESS

No subject
HSE/FIRE

HO.1.20 DONE (SC)

3/22/2021

Door is damaged
FINI/DOOR


Craftsman

QHSE.1.52 FOR INFORMATION

Missing security control for the crane
HSE/LIFT

Internal Management


Toutes les actions dans le panneau de détails restent les mêmes dans la nouvelle visionneuse - ajouter de nouveaux points, ainsi que rechercher/filtrer/sélectionner des formulaires ou des points

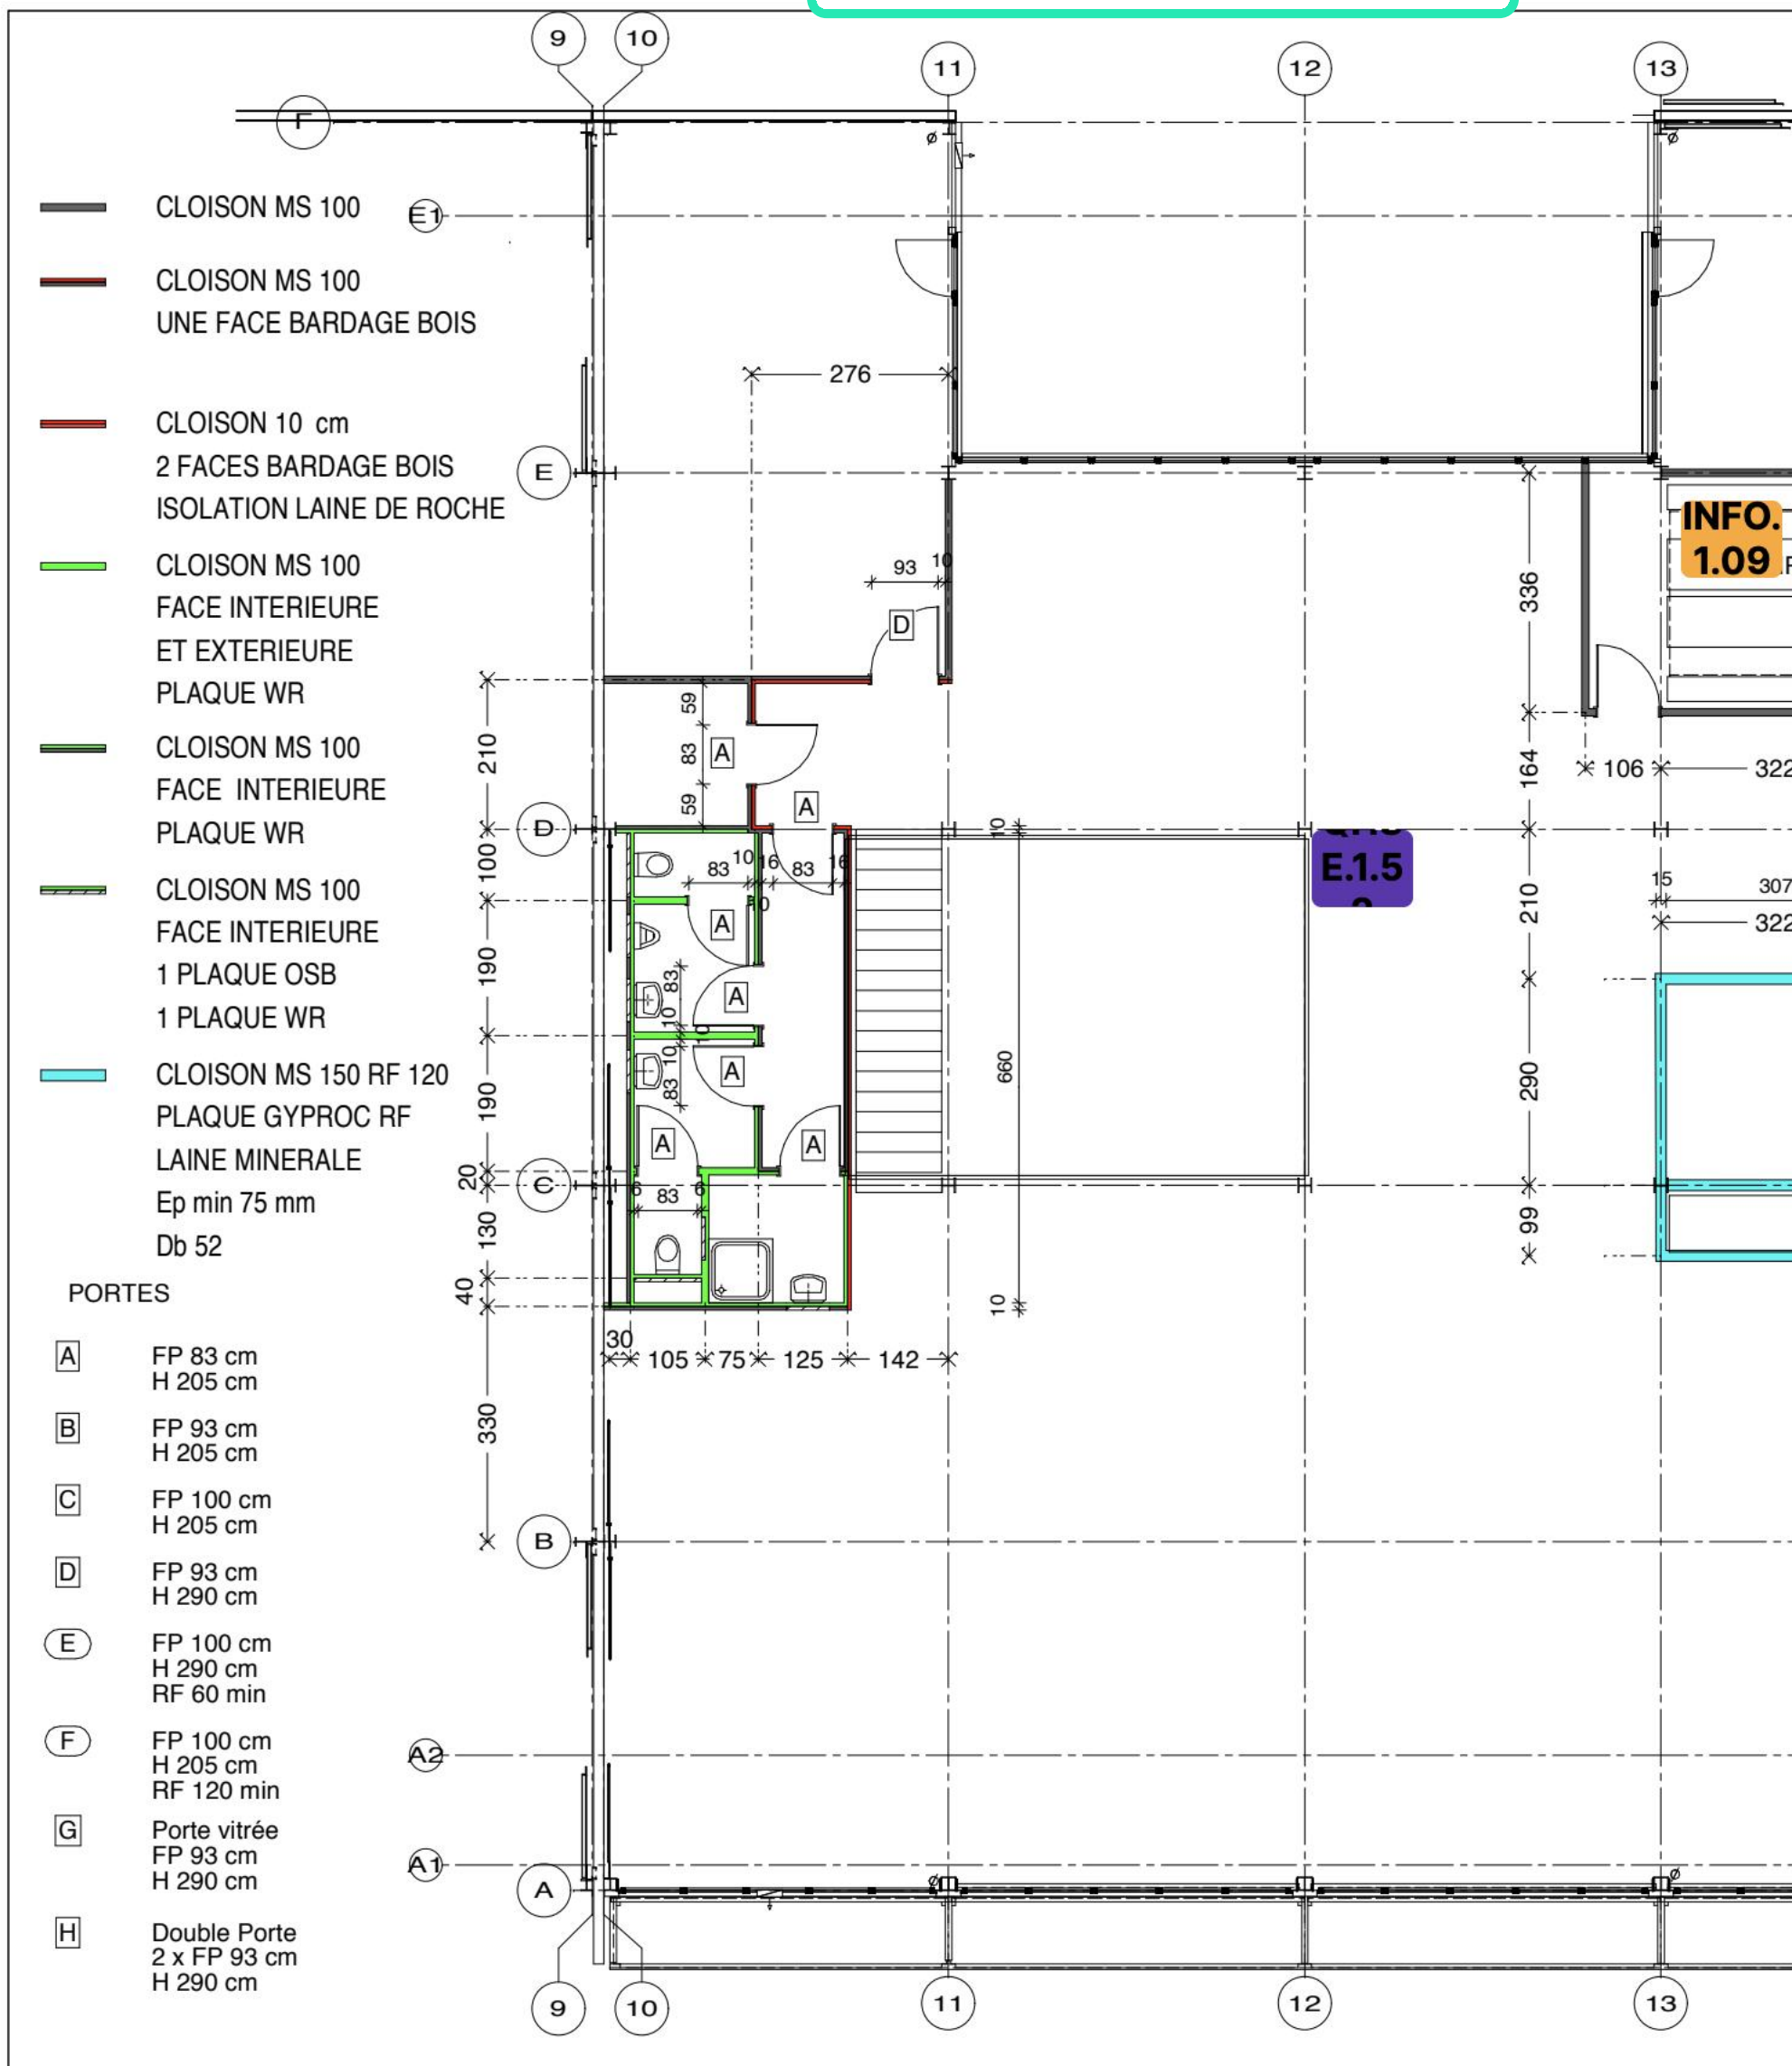



Pour rouvrir le panneau de détails, utilisez le bouton dédié dans la barre d'outils, qui permet également de fermer le panneau


Zoomez et dézoomez avec ces boutons

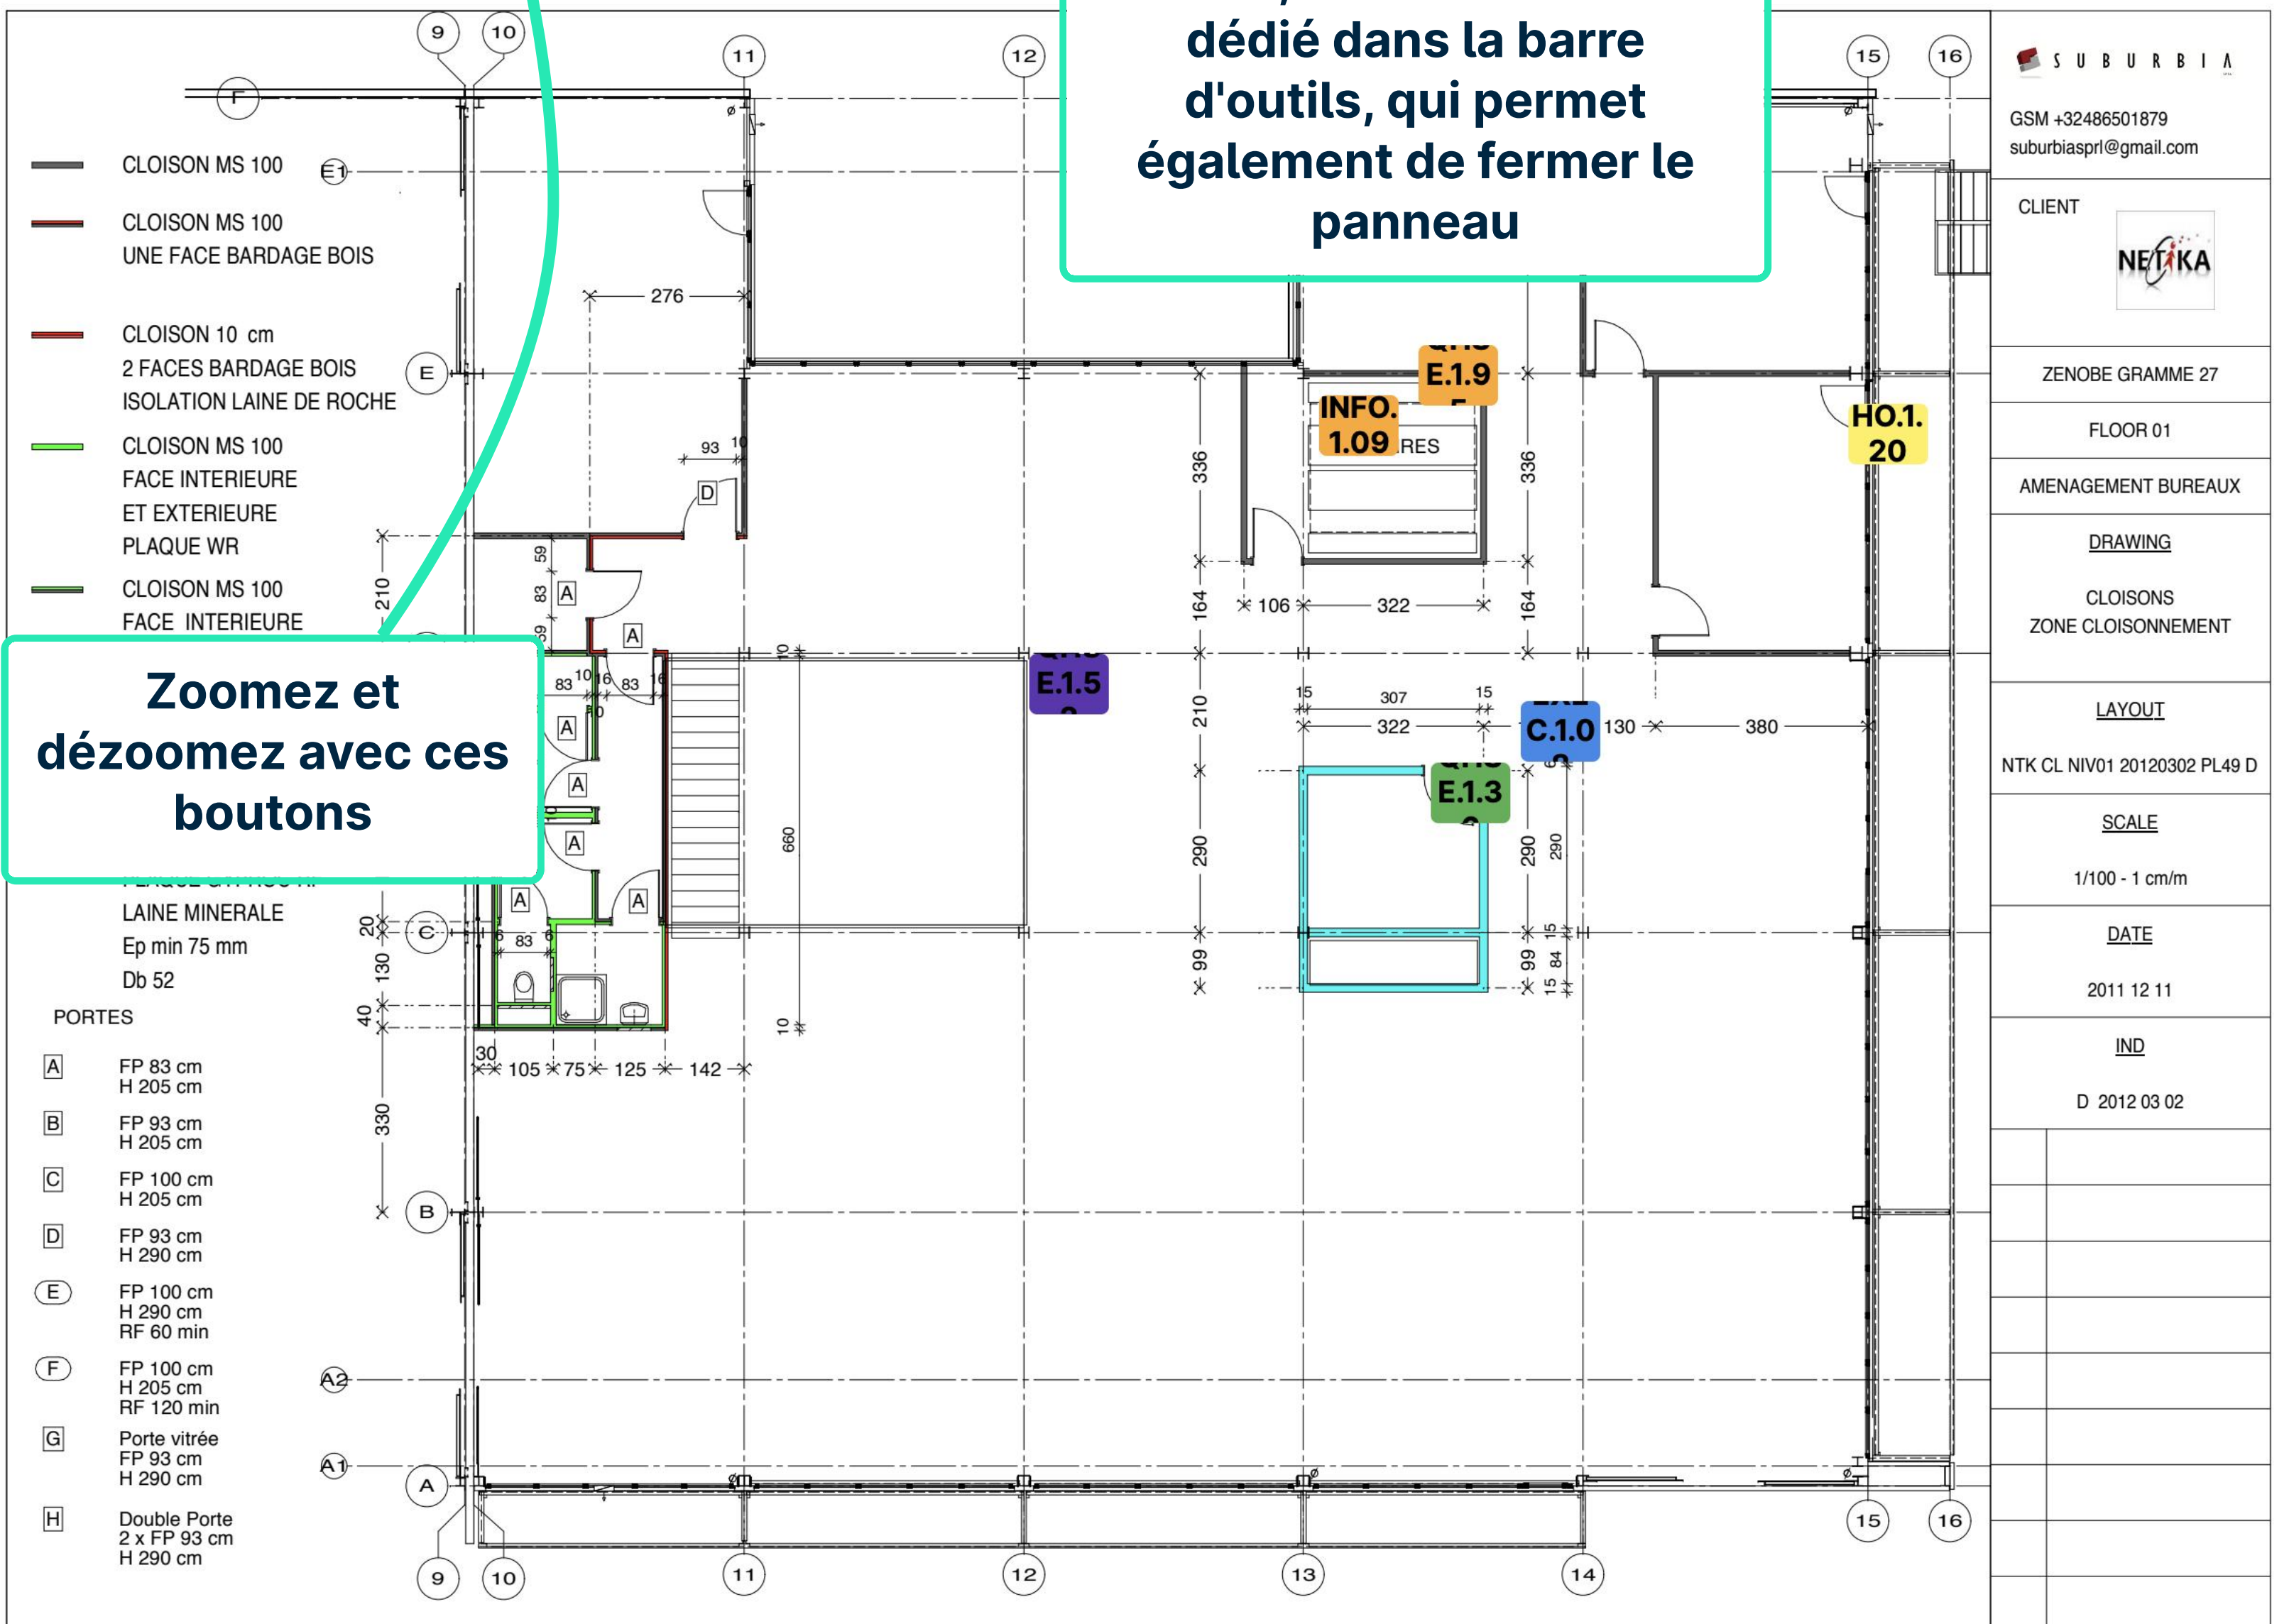

GSM +32486501879 suburbiasprl@gmail.com	
CLIENT	
ZENOBE GRAMME 27	
FLOOR 01	
AMENAGEMENT BUREAUX	
DRAWING	
CLOISONS ZONE CLOISONNEMENT	
LAYOUT	
NTK CL NIV01 20120302 PL49 D	
SCALE	
1/100 - 1 cm/m	
DATE	
2011 12 11	
IND	
D 2012 03 02	

Activez le panoramique avec ce bouton

Zoomez et dézoomez avec ces boutons

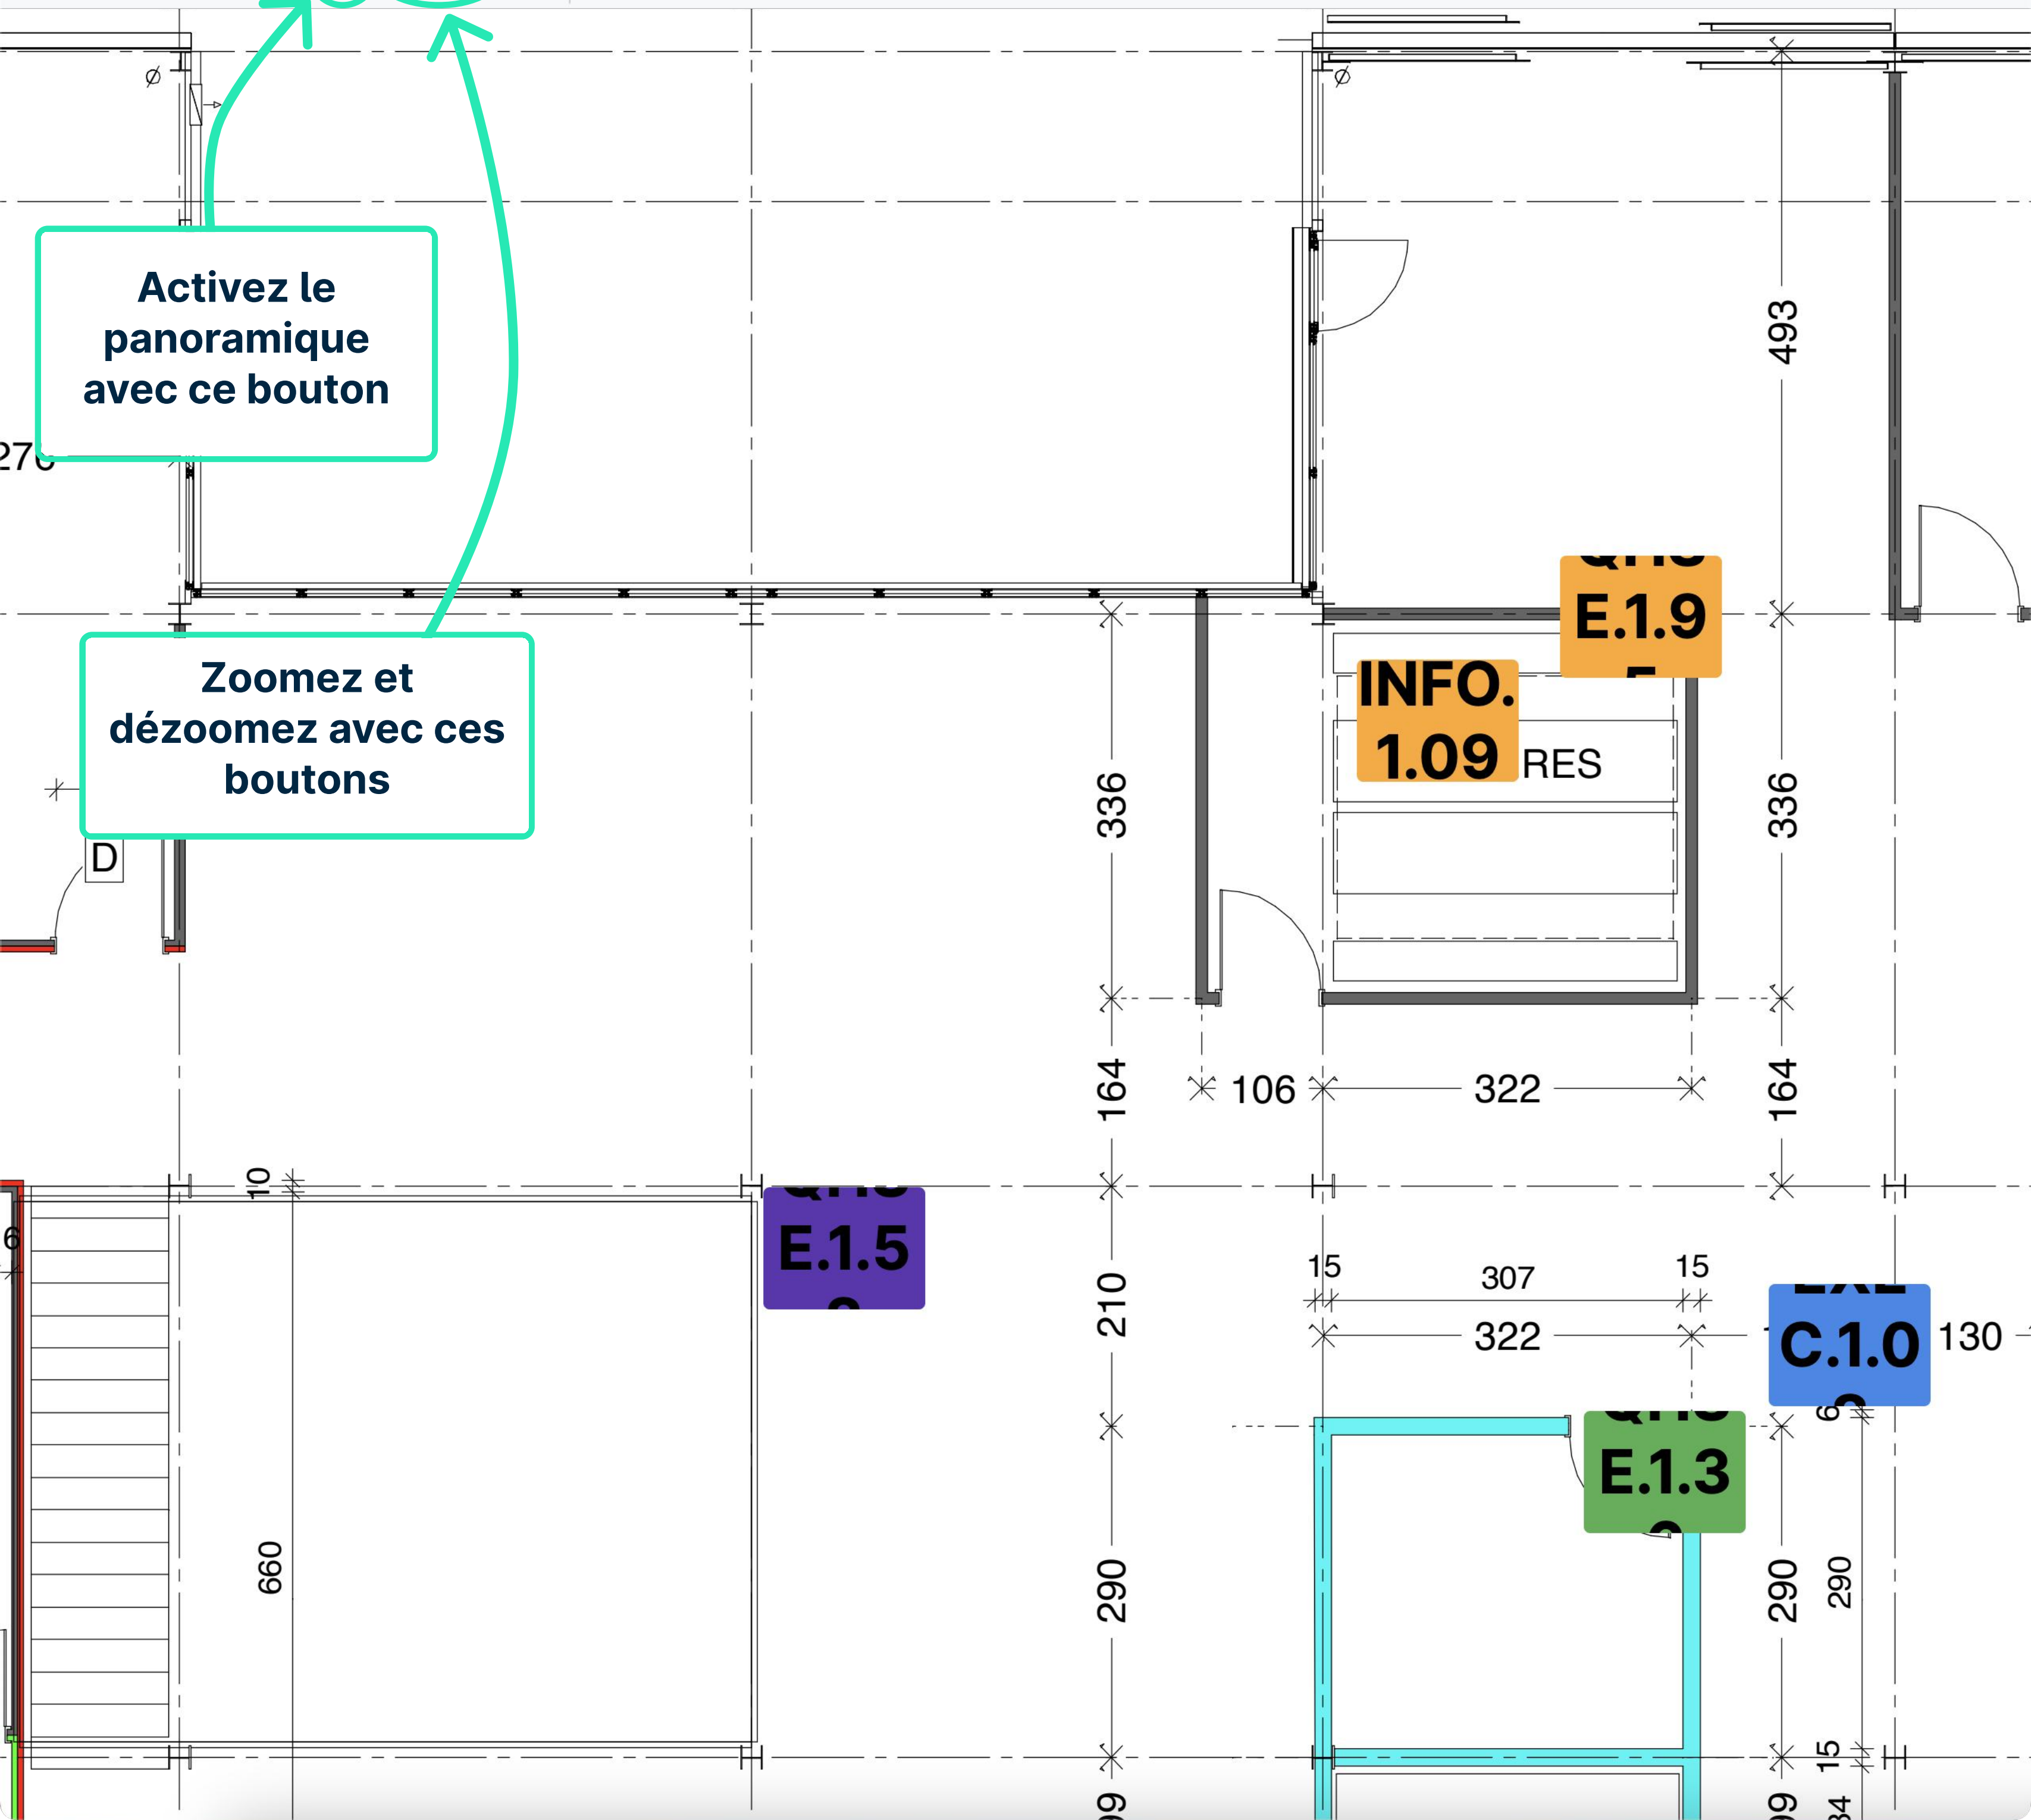





NOUVEAU ! Imprimez le document
directement avec toutes les
annotations incluses

NOUVEAU ! Téléchargez le
document avec toutes les
annotations incluses

**Fermer la
visionneuse**

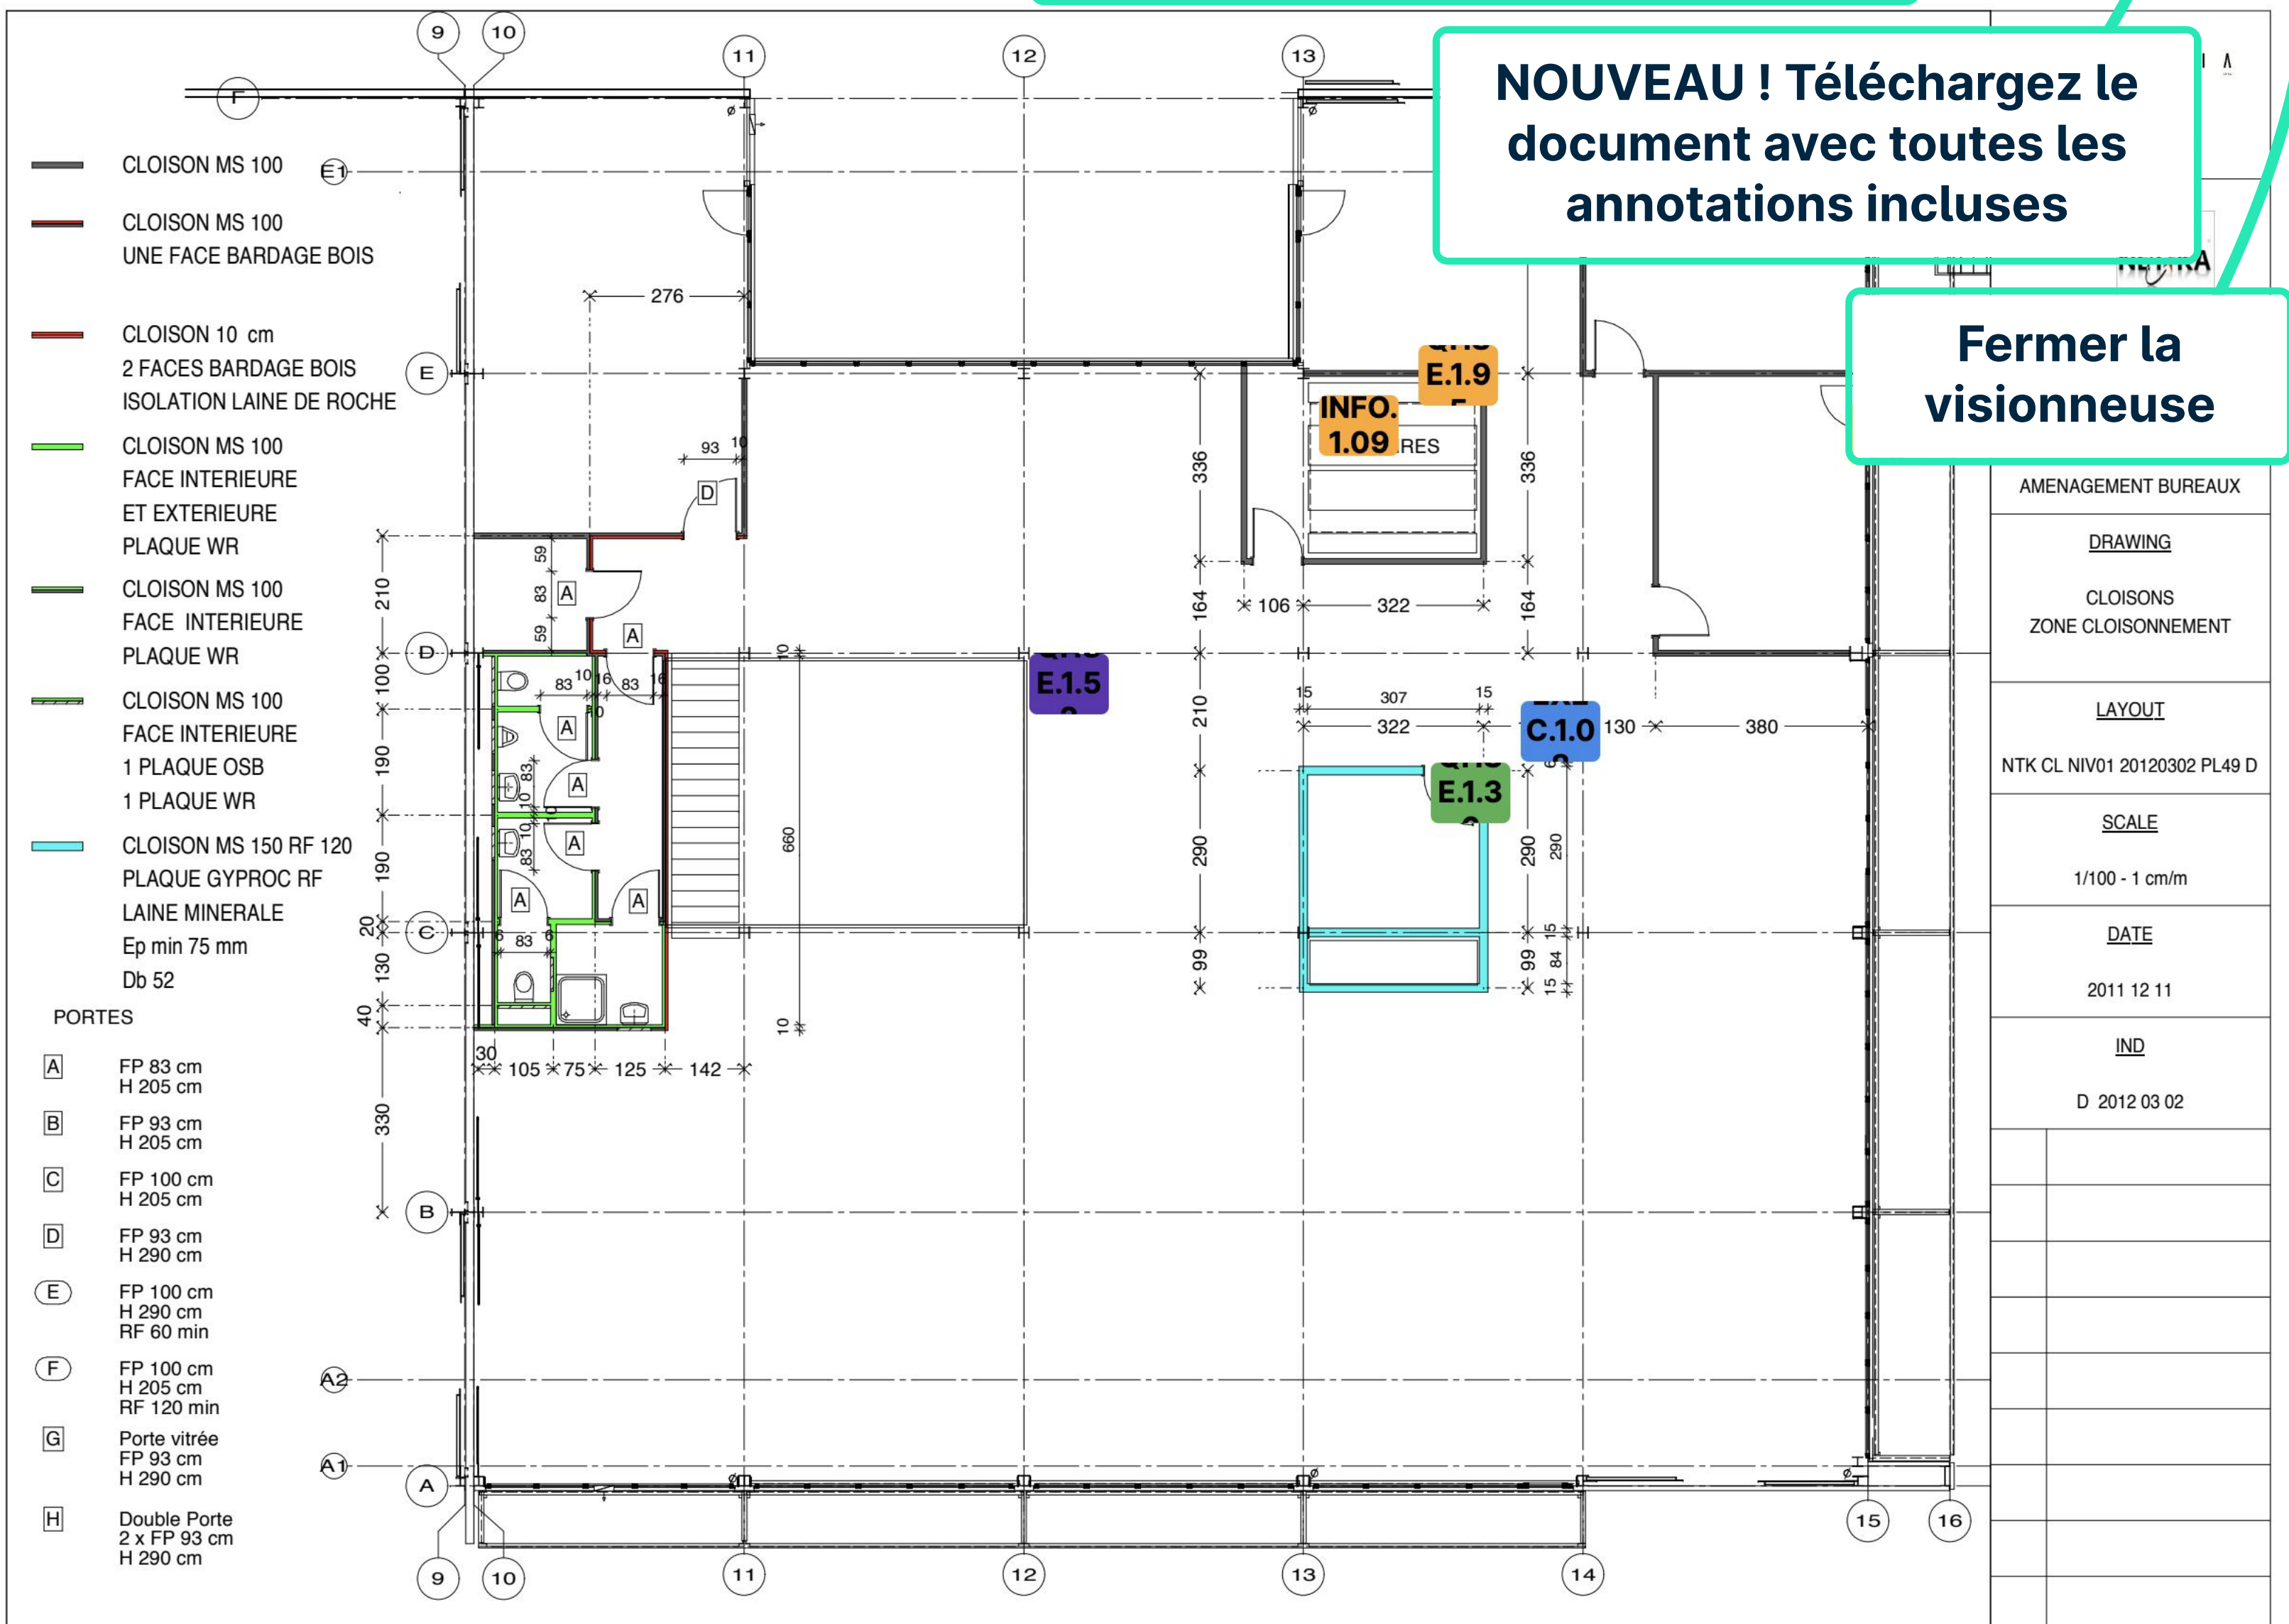

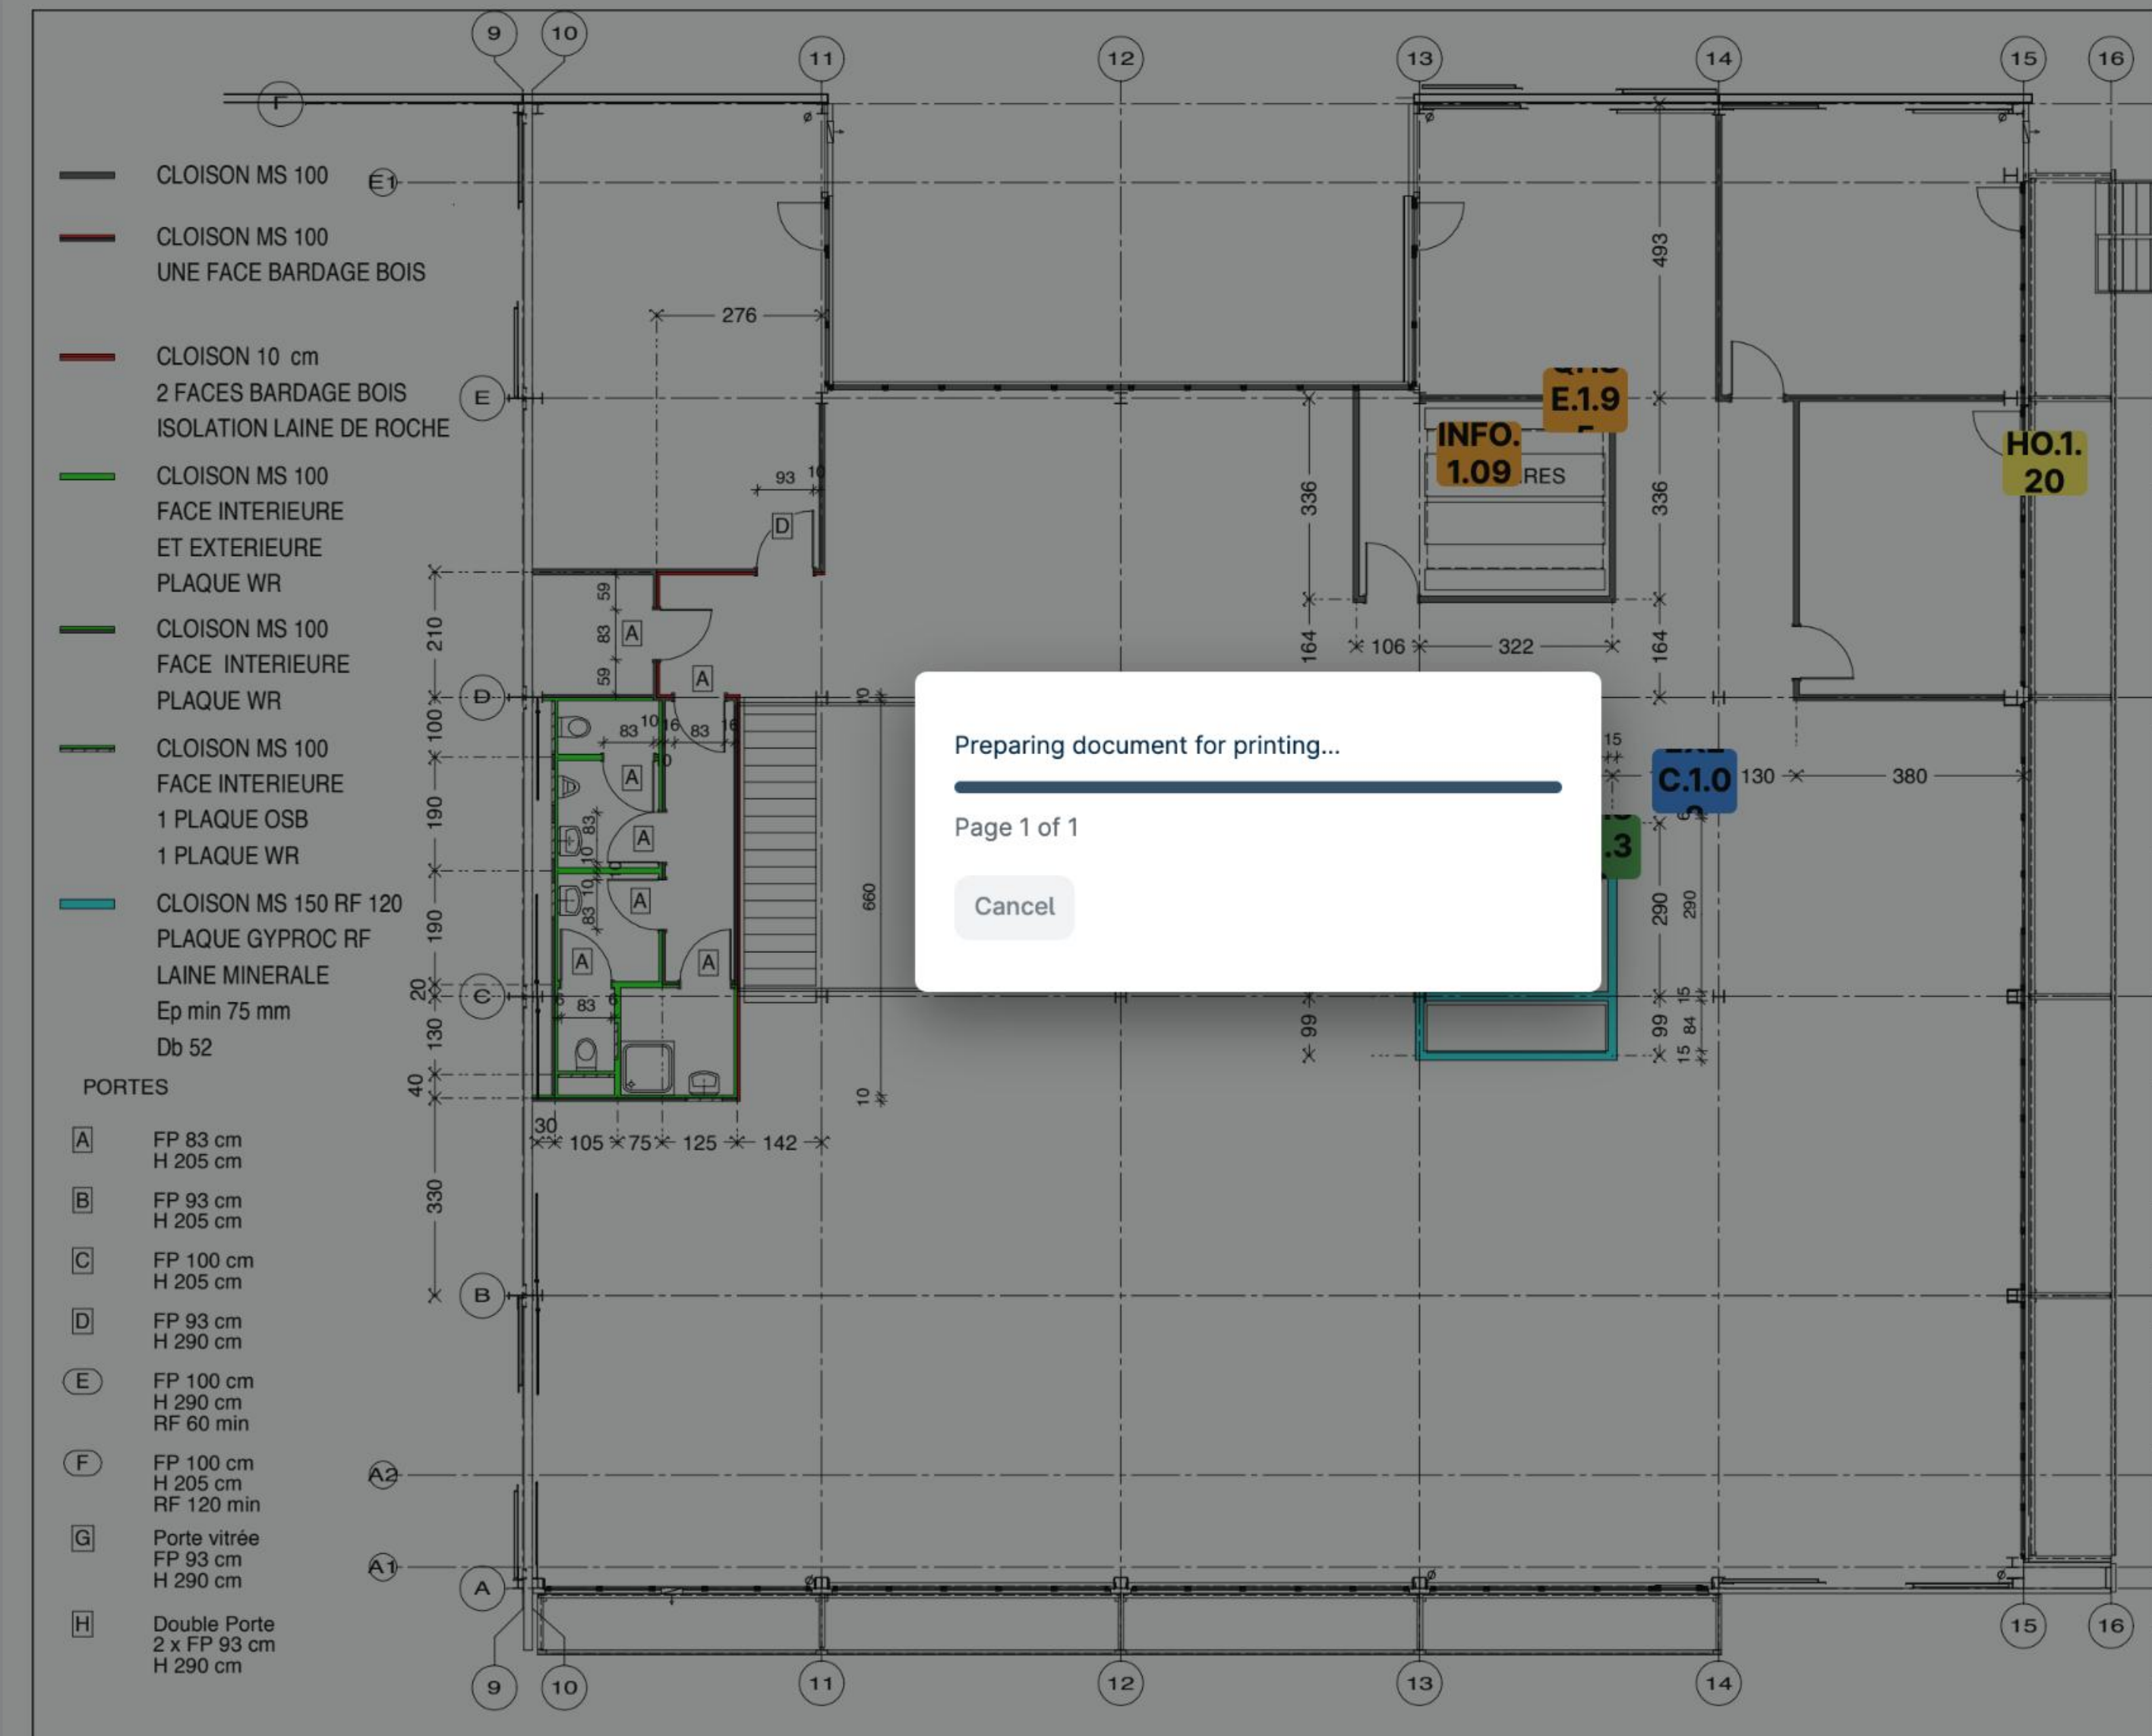

Preparing document for printing...

Page 1 of 1

Cancel

- CLOISON MS 100
- CLOISON MS 100
UNE FACE BARDAGE BOIS
- CLOISON 10 cm
2 FACES BARDAGE BOIS
ISOLATION LAINE DE ROCHE
- CLOISON MS 100
FACE INTERIEURE
ET EXTERIEURE
PLAQUE WR
- CLOISON MS 100
FACE INTERIEURE
PLAQUE WR
- CLOISON MS 100
FACE INTERIEURE
1 PLAQUE OSB
1 PLAQUE WR
- CLOISON MS 150 RF 120
PLAQUE GYPROC RF
LAINE MINERALE
Ep min 75 mm
Db 52

- PORTES
- A FP 83 cm
H 205 cm
 - B FP 93 cm
H 205 cm
 - C FP 100 cm
H 205 cm
 - D FP 93 cm
H 290 cm
 - E FP 100 cm
H 290 cm
RF 60 min
 - F FP 100 cm
H 205 cm
RF 120 min
 - G Porte vitrée
FP 93 cm
H 290 cm
 - H Double Porte
2 x FP 93 cm
H 290 cm

SUBURBIA

GSM +32486501879
suburbiasprl@gmail.com

CLIENT

NETIKA

ZENOBE GRAMME 27

FLOOR 01

AMENAGEMENT BUREAUX

DRAWING

CLOISONS
ZONE CLOISONNEMENT

LAYOUT

NTK CL NIV01 20120302 PL49 D

SCALE


1/100 - 1 cm/m

DATE

2011 12 11

IND

D 2012 03 02

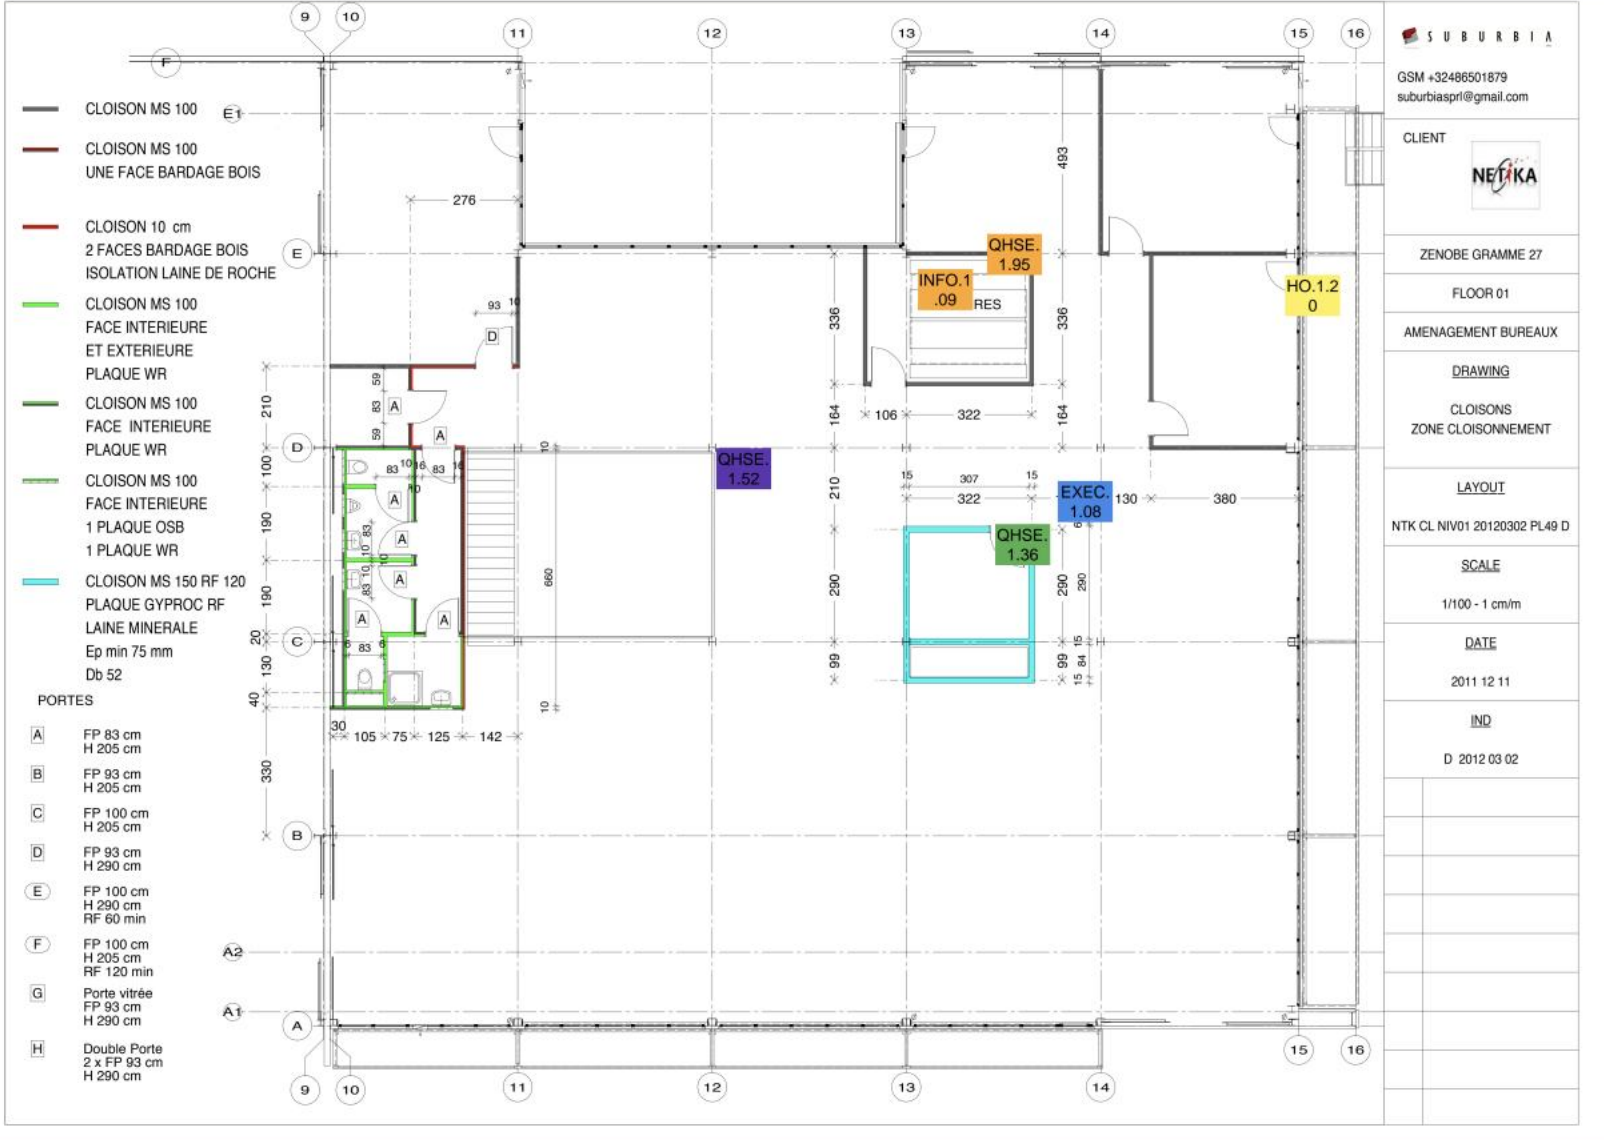

SUBURBIA
 GSM +32486501879
 suburbiaspri@gmail.com

CLIENT
NETIKA

ZENOBE GRAMME 27

FLOOR 01
 AMENAGEMENT BUREAUX

DRAWING
 CLOISONS
 ZONE CLOISONNEMENT

LAYOUT
 NTK CL NIV01 20120302 PL49 D


SCALE
 1/100 - 1 cm/m

DATE
 2011 12 11

IND
 D 2012 03 02

- CLOISONS**
- CLOISON MS 100
UNE FACE BARDAGE BOIS
 - CLOISON 10 cm
2 FACES BARDAGE BOIS
ISOLATION LAINE DE ROCHE
 - CLOISON MS 100
FACE INTERIEURE
ET EXTERIEURE
PLAQUE WR
 - CLOISON MS 100
FACE INTERIEURE
PLAQUE WR
 - CLOISON MS 100
FACE INTERIEURE
1 PLAQUE OSB
1 PLAQUE WR
 - CLOISON MS 150 RF 120
PLAQUE GYPROC RF
LAINE MINERALE
Ep min 75 mm
Db 52
- PORTES**
- A FP 83 cm
H 205 cm
 - B FP 93 cm
H 205 cm
 - C FP 100 cm
H 205 cm
 - D FP 93 cm
H 290 cm
 - E FP 100 cm
H 290 cm
RF 60 min
 - F FP 100 cm
H 205 cm
RF 120 min
 - G Porte vitrée
FP 93 cm
H 290 cm
 - H Double Porte
2 x FP 93 cm
H 290 cm

- CLOISON MS 100
UNE FAC
 - CLOISON MS 100
FACE INT
ET EXTE
PLAQUE
 - CLOISON MS 100
FACE IN
PLAQUE
 - CLOISON MS 100
FACE INT
1 PLAQU
1 PLAQUE
 - CLOISON MS 150 RF 120
PLAQUE GYPROC RF
LAINE MINERALE
Ep min 75 mm
Db 52
- PORTES**
- A FP 83 cm
H 205 cm
 - B FP 93 cm
H 205 cm
 - C FP 100 cm
H 205 cm
 - D FP 93 cm
H 290 cm
 - E FP 100 cm
H 290 cm
RF 60 min
 - F FP 100 cm
H 205 cm
RF 120 min
 - G Porte vitrée
FP 93 cm
H 290 cm
 - H Double Porte
2 x FP 93 cm
H 290 cm

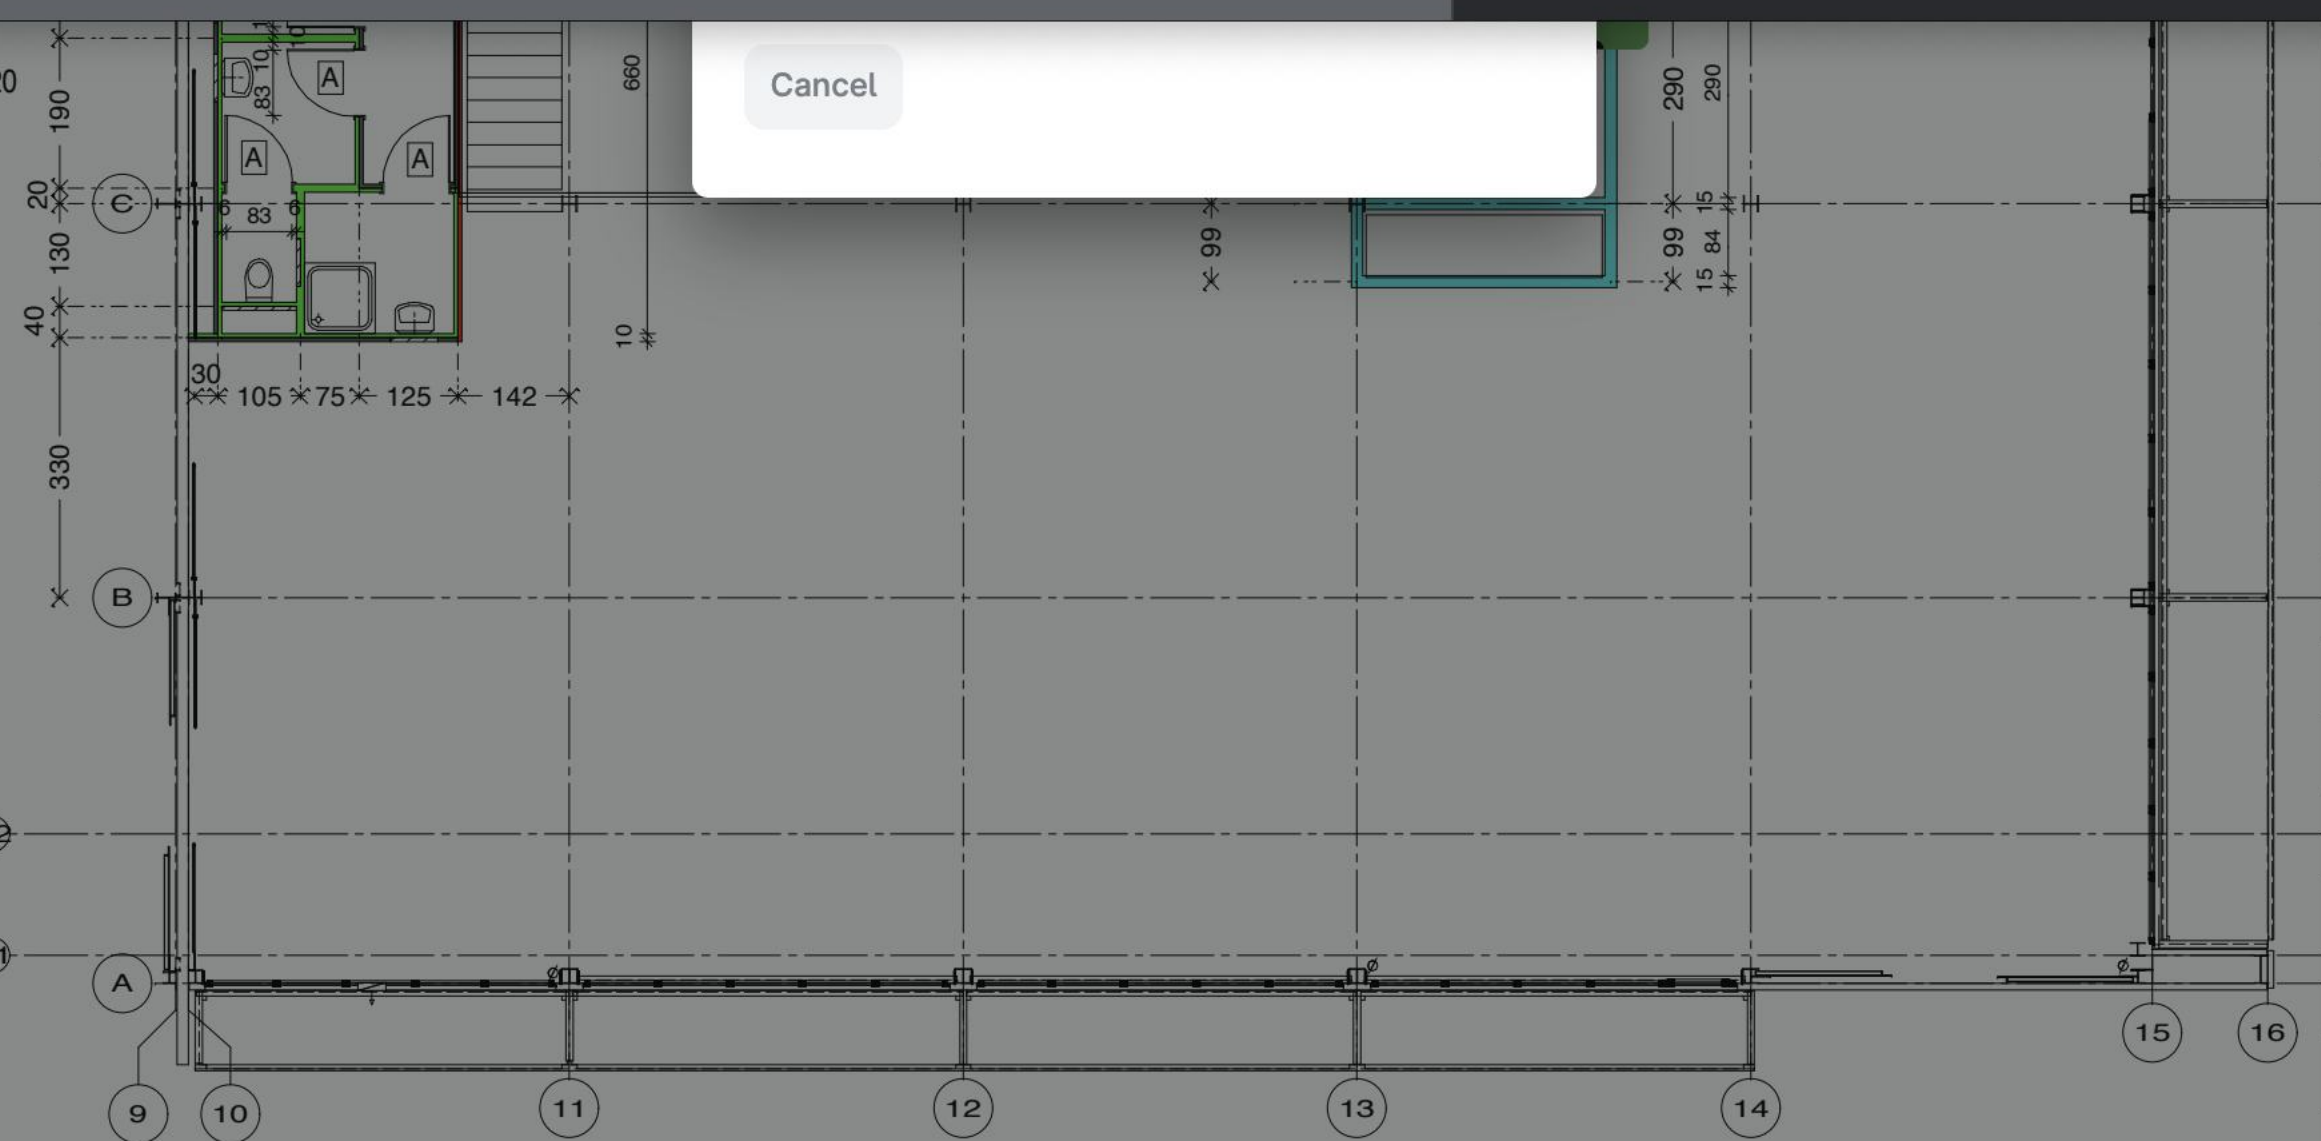

Cancel

Print

1 page

Destination Save as PDF

Pages All

Pages per sheet 1

Margins Default

Options Background graphics

Print using system dialogue... (⌘P)

Open PDF in Preview

Cancel

Save

SUBURBIA
 GSM +32486501879
 suburbiaspri@gmail.com

CLIENT
NETIKA

ZENOBE GRAMME 27

FLOOR 01
 AMENAGEMENT BUREAUX

DRAWING
 CLOISONS
 ZONE CLOISONNEMENT

LAYOUT
 NTK CL NIV01 20120302 PL49 D

SCALE
 1/100 - 1 cm/m

DATE
 2011 12 11

IND
 D 2012 03 02

Plan d'aménagement



Visionneuse de documents Version Web

Avant-projet 05- 1 septembre 2017
Ce document est la propriété de l'Atelier d'Architecture Geneviève Leman, il ne peut être copié ou communiqué à un tiers sans l'accord préalable de l'Archite

Comment ajouter des annotations à vos documents

Points Forms

Search


Last year

- PLAN.1.233 **IN PROGRESS** 9/10/2022
Remove the waste
FAC/WAL
Foreman
- HO.1.23 **IN PROGRESS** 2/4/2022
Scratches on the plinth
FINI/FINISH
Site Manager (Construction/Site Ma...


Older

- HO.1.08 **CLOSED** 2/28/2020
Impact on the door - to repair
FINI/DOOR
Foreman, Painter
- QHSE.1.27 **CHECKED (GC)** 2/20/2020
Waste on the floor
HSE/BIN
SUBCONTRACTOR
- HO.1.10 **BLOCKED (SC)** 2/1/2020
Access hatch is missing
FAC/ROOF
Foreman, +1
- HO.1.07 **CHECKED (GC)** 2/25/2020
Repair sink junction
TECH/SAN

Add point +

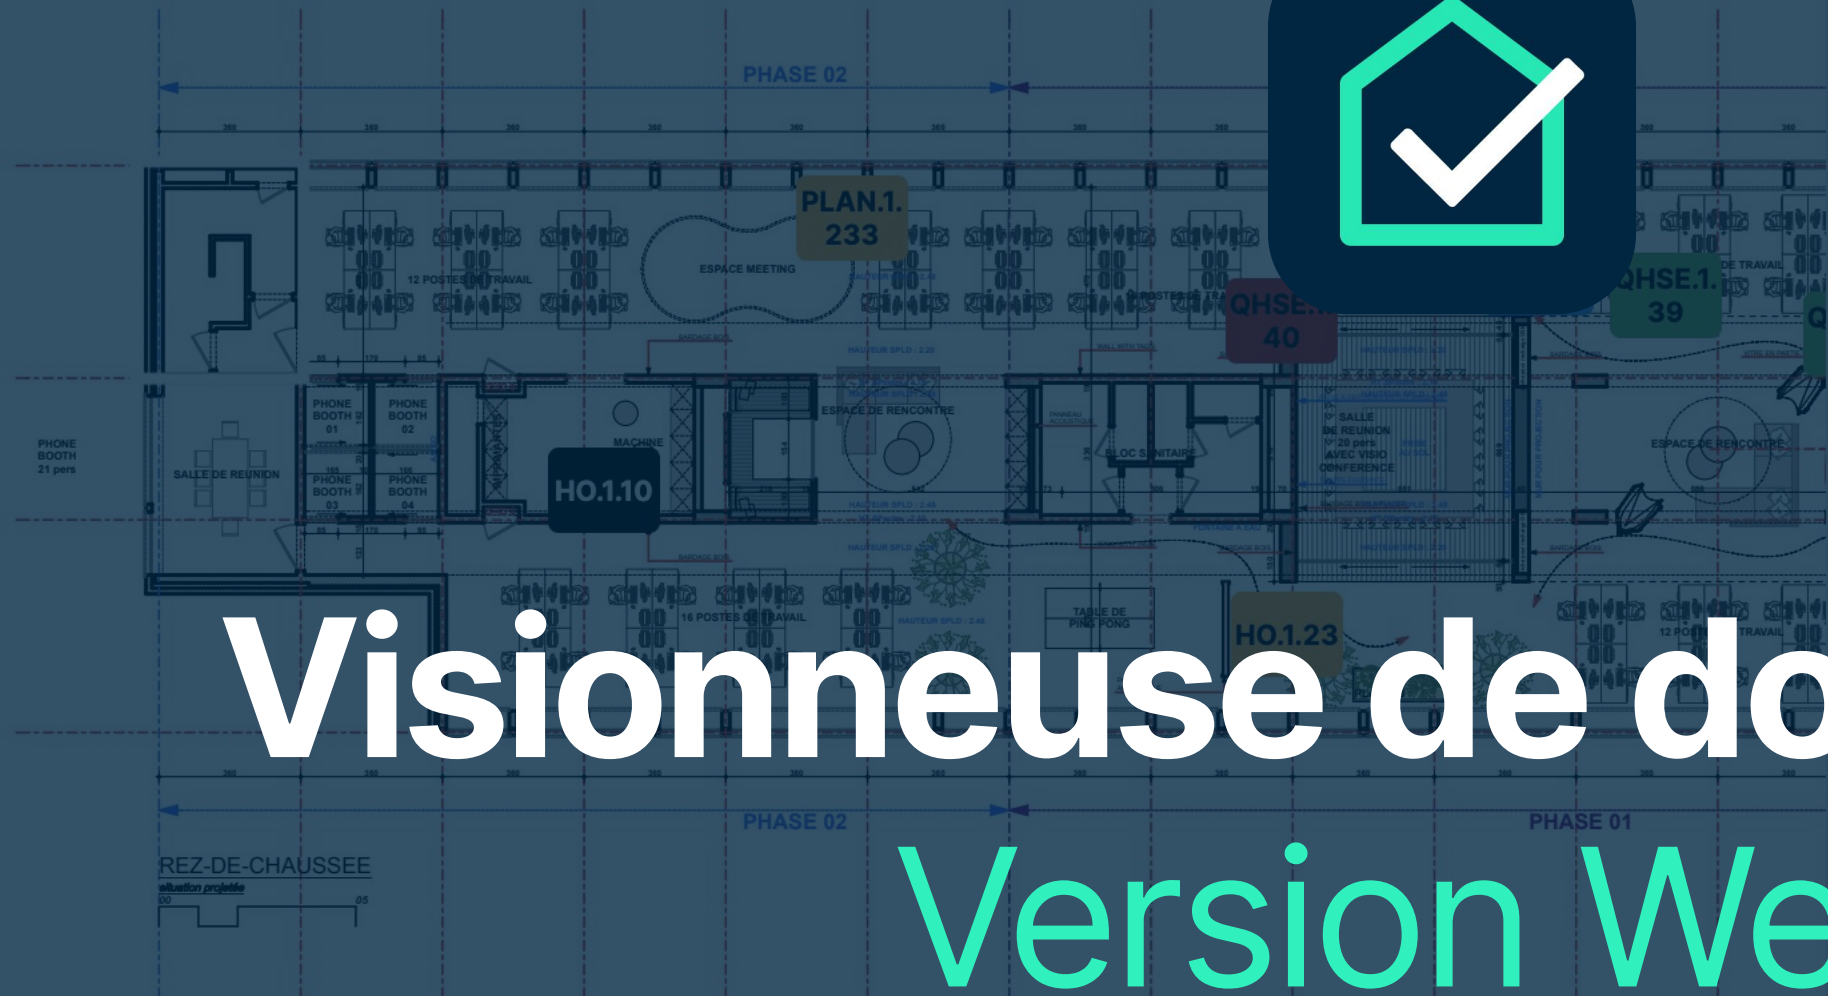

Plan d'aménagement

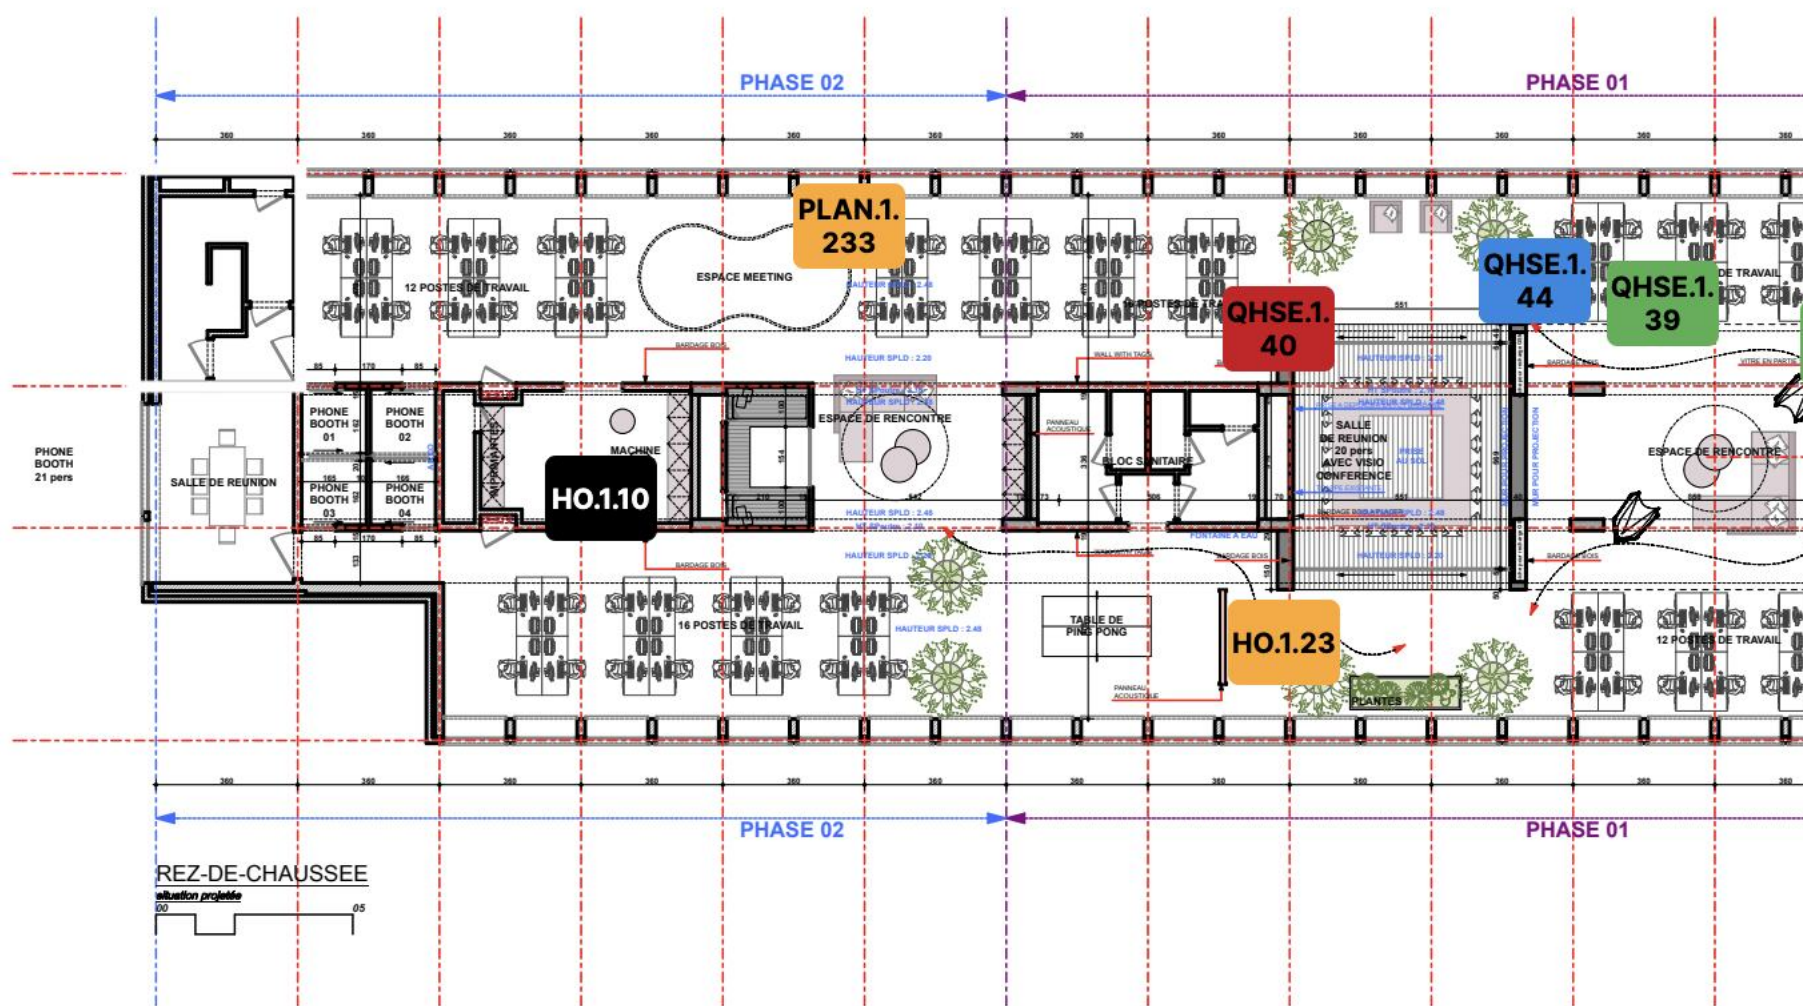

X Points Forms

Search

Last year

PLAN.1.233 **IN PROGRESS** 9/10/2022

Remove the waste
FAC/WALL

Foreman

HO.1.23 **IN PROGRESS** 2/4/2022

Scratches on the plinth
FINI/FINISH

Site Manager (Construction/Site Ma...

Older

HO.1.08 **CLOSED** 2/28/2020

Impact on the door - to repair
FINI/DOOR

Foreman, Painter

QHSE.1.27 **CHECKED (GC)** 2/20/2020

Waste on the floor
HSE/BIN

SUBCONTRACTOR

QHSE.1.44 **CLOSED**

Missing security control for the crane
HSE/LIFT

Craftsman

HO.1.10 **BLOCKED (SC)** 2/1/2020

Access hatch is missing
FAC/ROOF

Foreman, +1

HO.1.07 **CHECKED (GC)** 2/25/2020

Repair sink junction
TECH/SAN

Avant-projet 05- 1 septembre 2017
Ce document est la propriété de l'Atelier d'Architecture Geneviève Leman, il ne peut être recopié ou communiqué à un tiers sans l'accord préalable de l'Archite

Aménagement d'un plateau de bureau SIS A
Chaussée de Bruxelles n°135A à 1310 La Hulpe

ATELIER D'ARCHITECTURE GENEVIEVE LEMAN sprl /

Cliquez sur le + pour ajouter un nouveau point

Add point



Plan d'aménagement



Avant-projet 05- 1 septembre 2017
Ce document est la propriété de l'Atelier d'Architecture
Aménagement d'un plateau de bure
Chaussée de Bruxelles n°135A à 13

Create point

Select a category
General Security

Add a subject
New point for demo

Select a list *
05. 3-6 weeks planning

Select a status *
In progress

Select a room

erick vasquez x Nathan Barry x QHSE Manager x

Select a due date

Write a comment

Zone

Costs

CANCEL SAVE

Entrez les informations et appuyez sur Enregistrer

Points Forms

Search

PROGRESS 9/10/2022

GRESS 2/4/2022

the plinth

(Construction/Site Ma...

2/28/2020

oor - to repair

nter

CKED (GC) 2/20/2020

oor

CTOR

SED

y control for the crane

D (SC) 2/1/2020

s missing


ED (GC) 2/25/2020

ction

nter



Plan d'aménagement

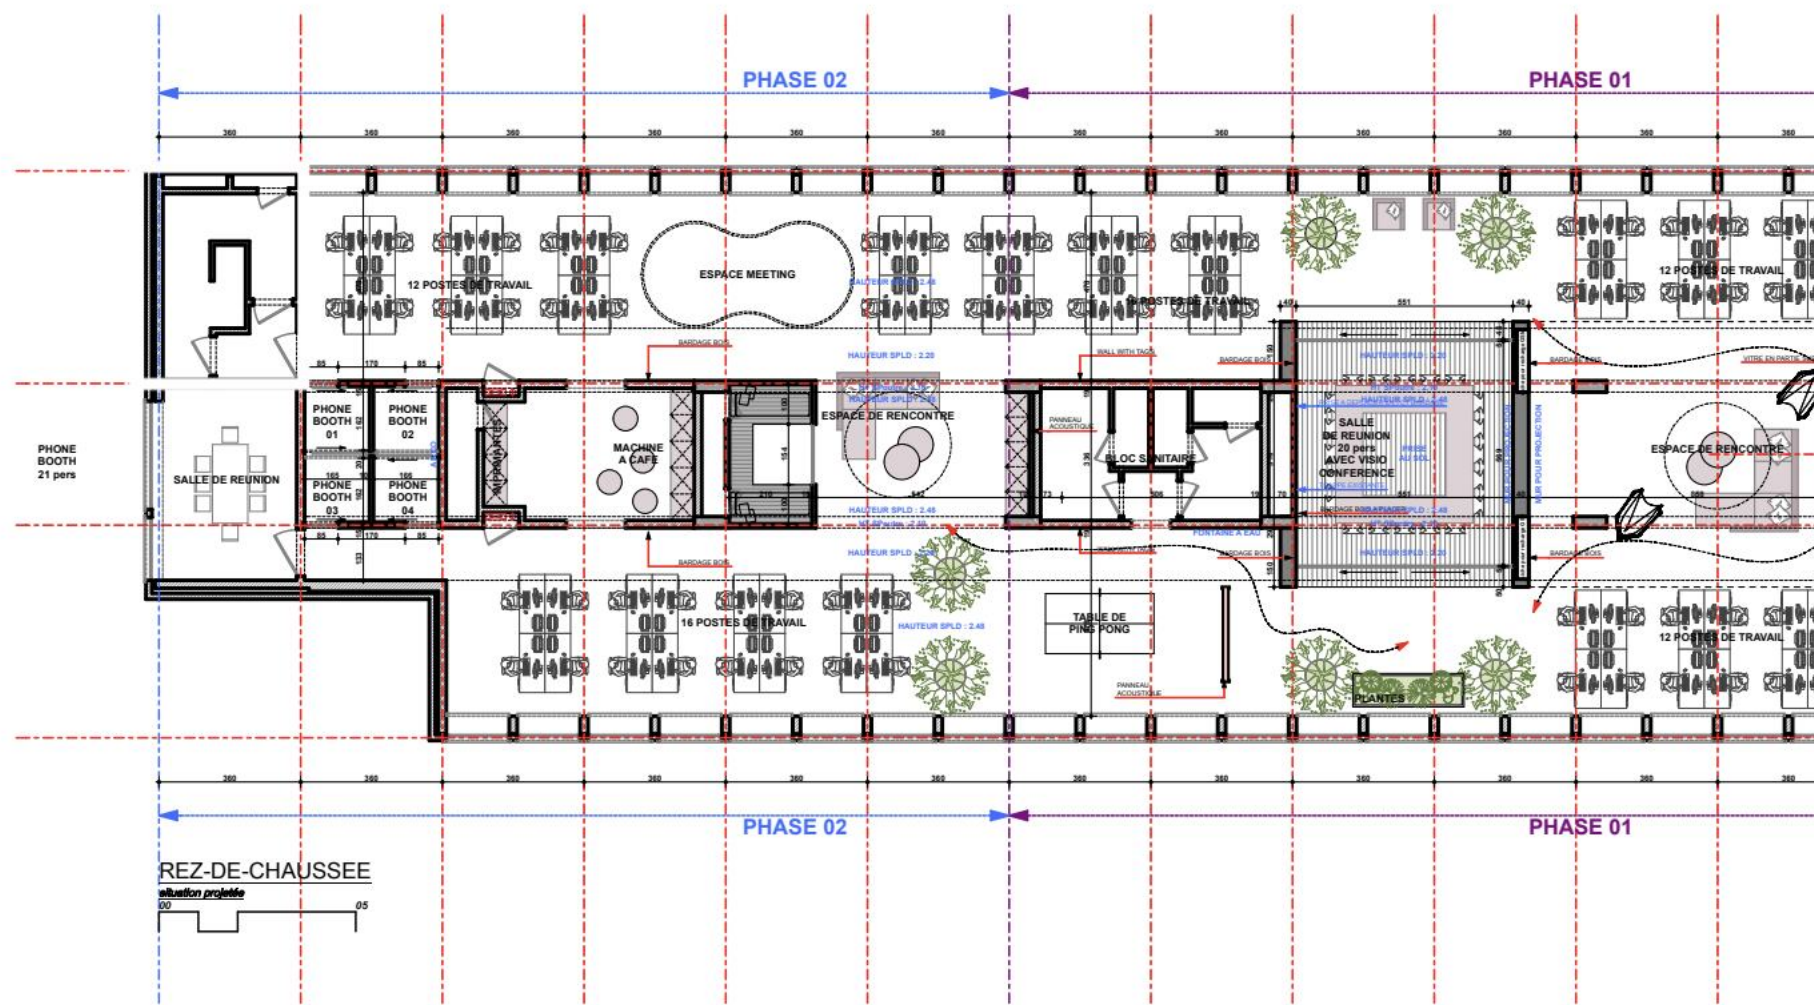

Avant-projet 05- 1 septembre 2017
 Ce document est la propriété de l'Atelier d'Architecture Geneviève Leman, il ne peut être recopié ou communiqué à un tiers sans l'accord préalable de l'Archite

Aménagement d'un plateau de bureau SIS A
Chaussée de Bruxelles n°135A à 1310 La Hulpe
ATELIER D'ARCHITECTURE GENEVIEVE LEMAN sprl / CHAUSSEE D'ALSEN

PLAN.1.240 **IN PROGRESS**

New point for demo

List
05. 3-6 weeks planning

Due date
None

Category
General Security

Location
Undefined

Room
None

User(s) in charge

erick vasquez Nathan Barry QHSE Manager

Author

Nathan Barry

Zone

Costs

Priority

**Masquez le
panneau latéral
pour une vue
complète**



Office Dolce.pdf_1_1
 created 3/27/2020

Upload files from [my documents](#) or from [your desktop](#)



NB Write comment...




Location



Plan d'aménagement

Ajoutez une
localisation au
point

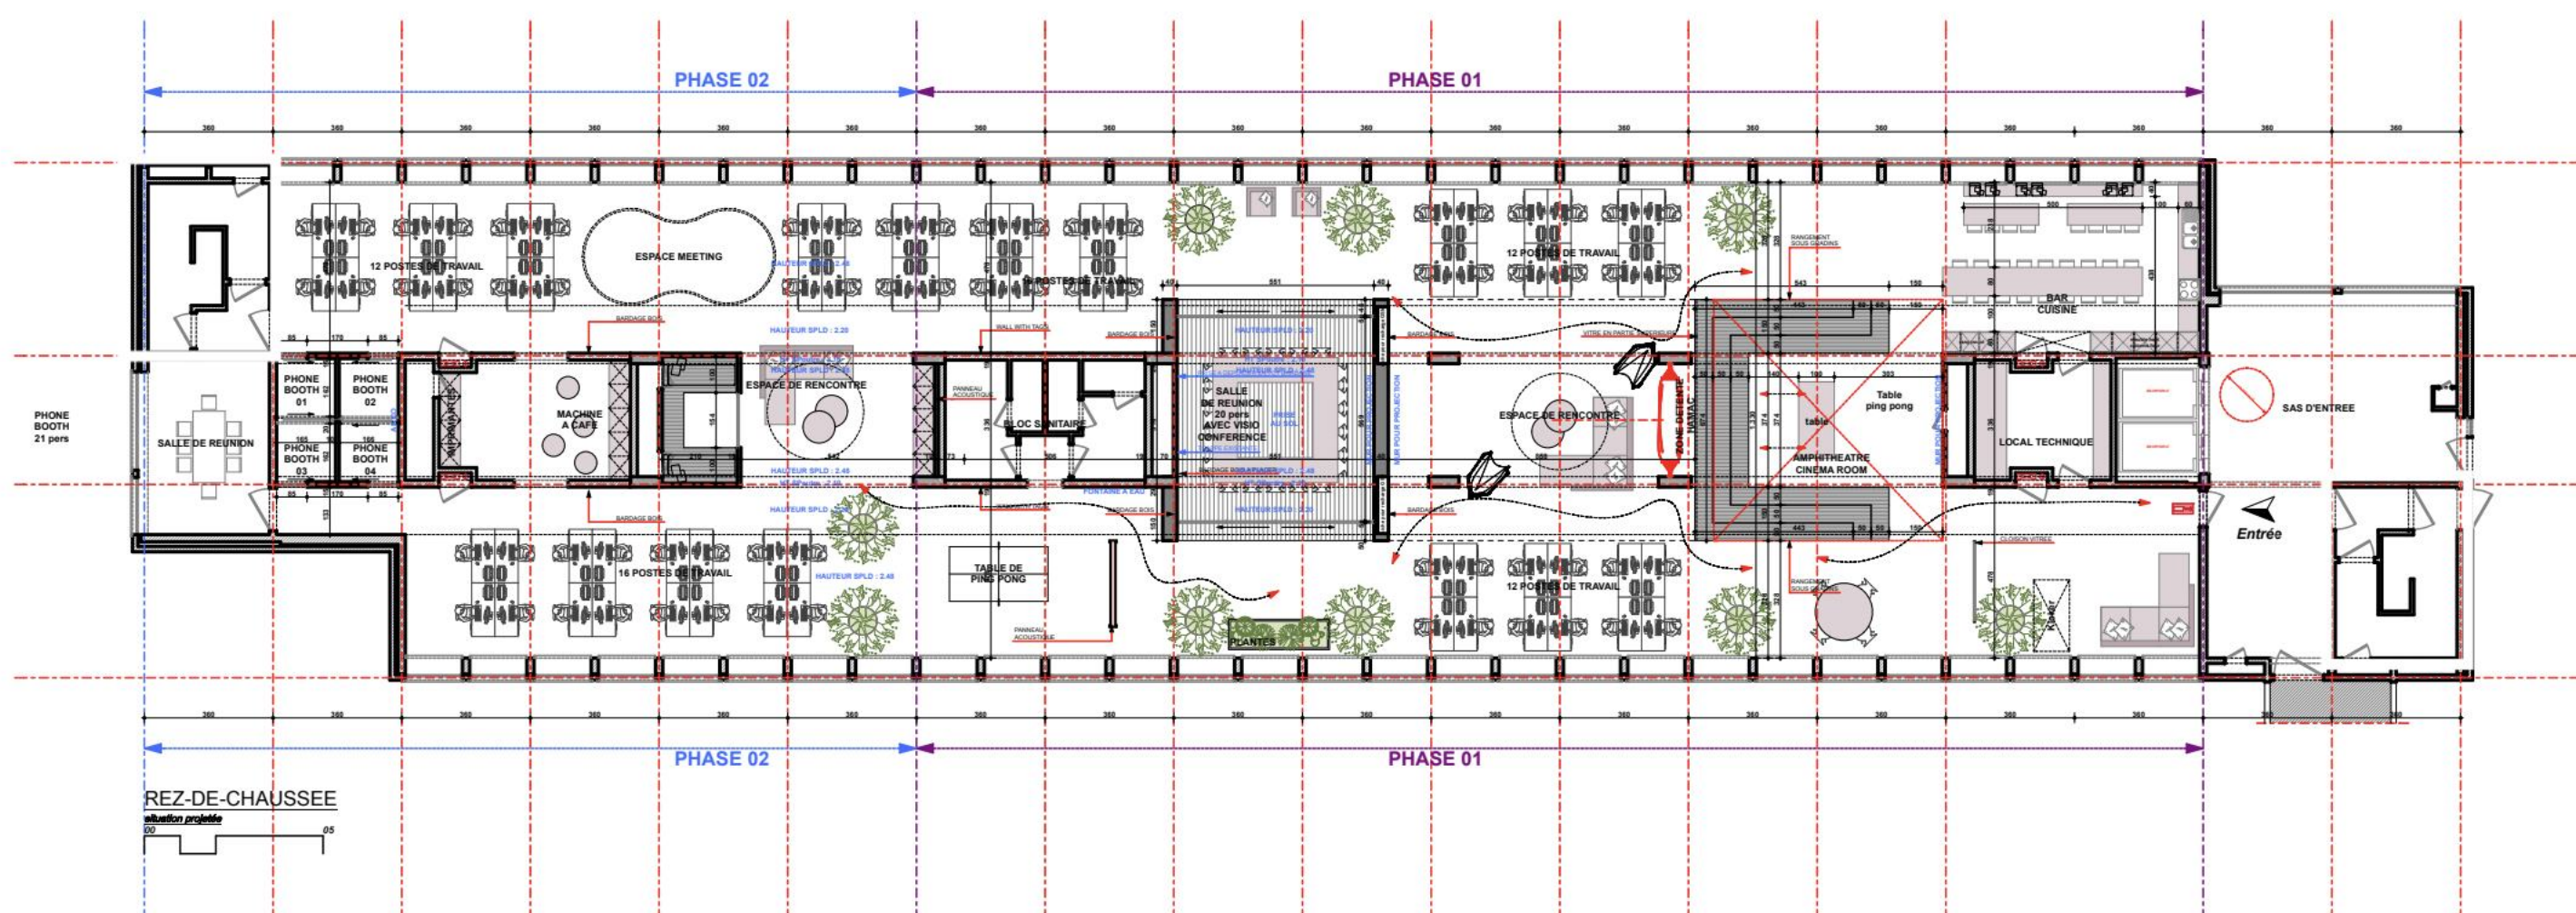01_{/12}

Avant-projet 05- 1 septembre 2017

Ce document est la propriété de l'Atelier d'Architecture Geneviève Leman, il ne peut être recopié ou communiqué à un tiers sans l'accord préalable de l'Architecte sous peine de poursuites judiciaires.

éch. : 1:200

Aménagement d'un plateau de bureau SIS A
Chaussée de Bruxelles n°135A à 1310 La
Hulpe


APROPLAN

ATELIER D'ARCHITECTURE GENEVIEVE LEMAN sprl / CHAUSSEE D'ALSEMBERG n°203 - 1420 BRAINE L'ALLEUD - TEL 0474 243008 - e-MAIL genevieve.leman@gmail.com

 Plan d'aménagement

01/12

**Cliquez pour placer
une épingle et faites-la
glisser pour la
positionner**

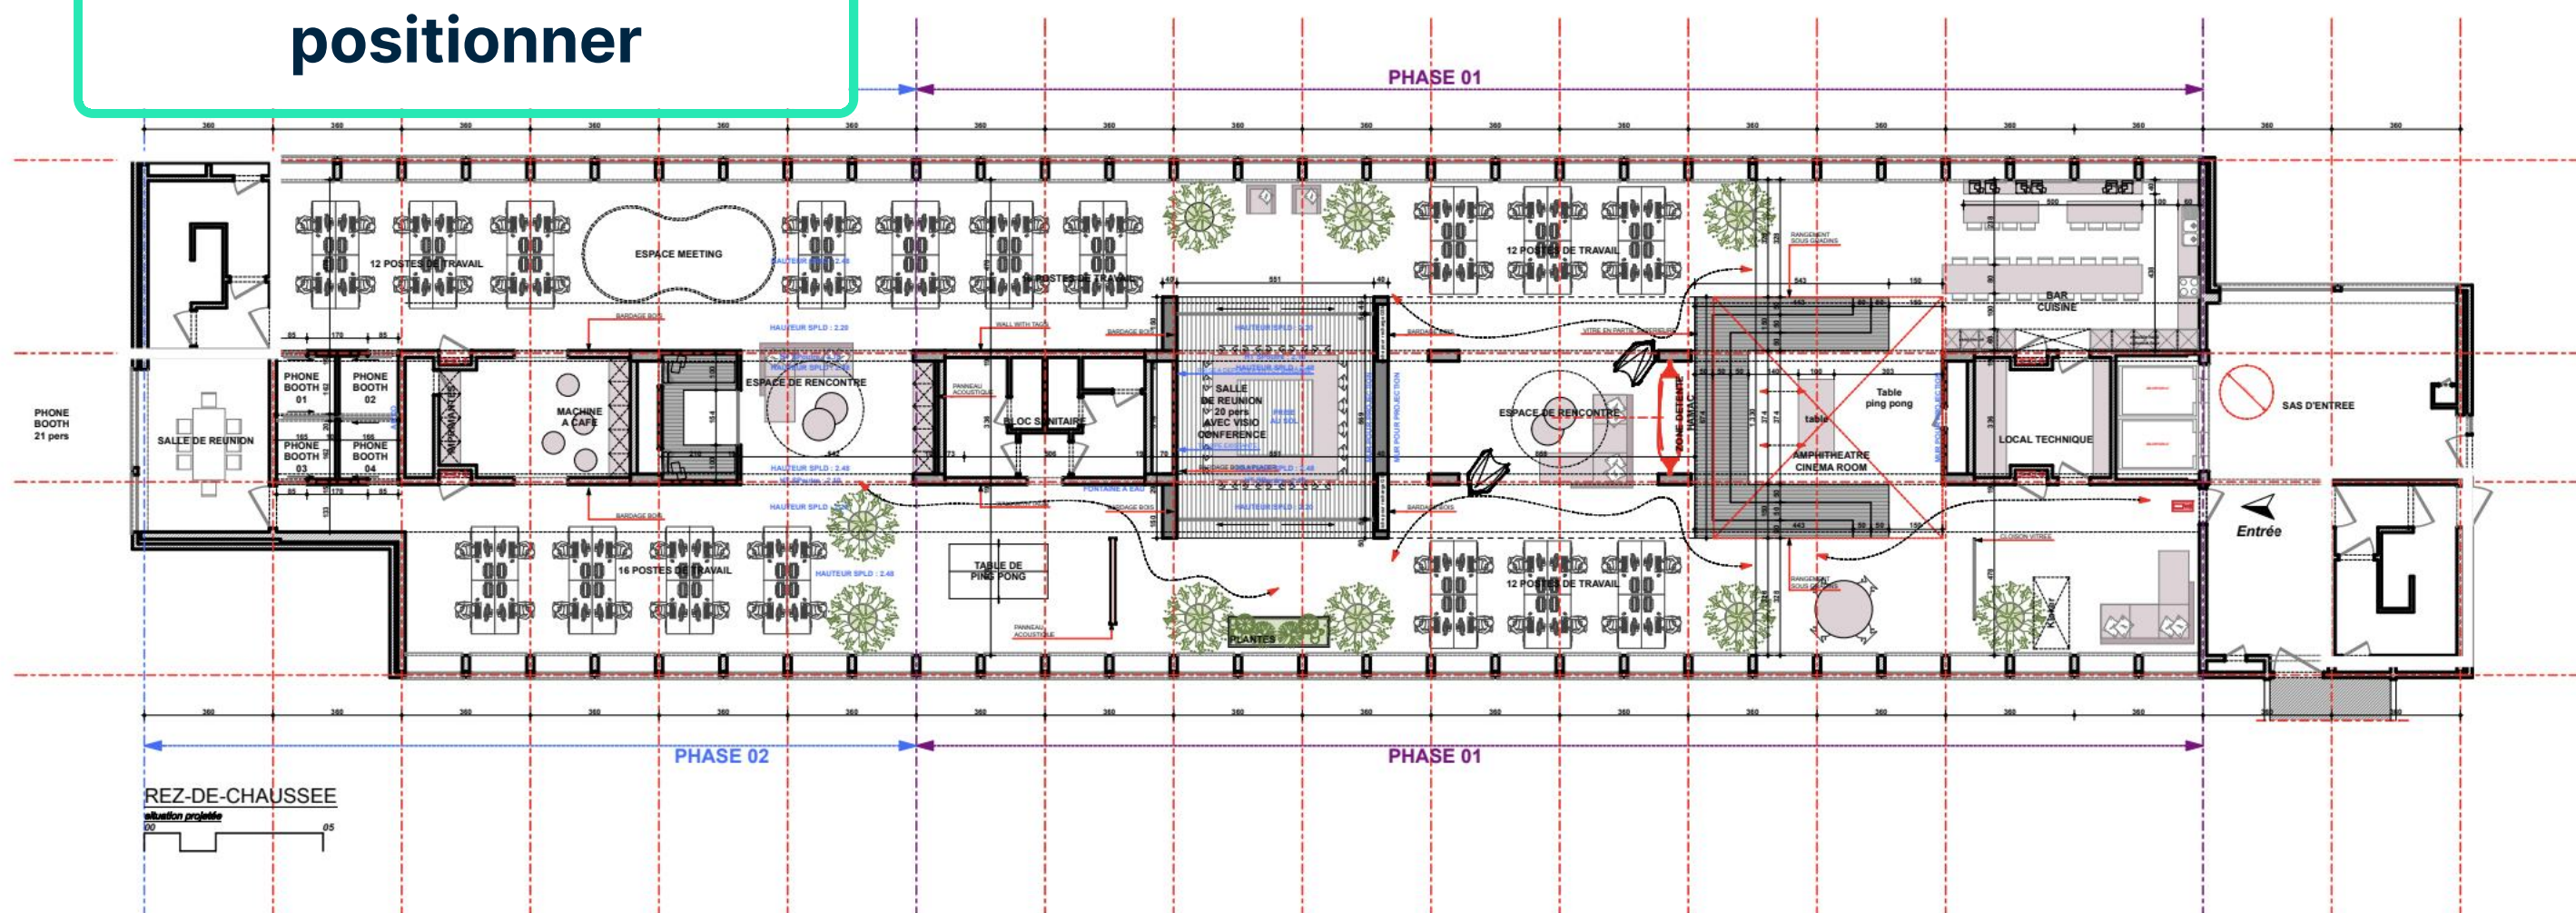

Avant-projet 05- 1 septembre 2017

Ce document est la propriété de l'Atelier d'Architecture Geneviève Leman, il ne peut être recopié ou communiqué à un tiers sans l'accord préalable de l'Architecte sous peine de poursuites judiciaires.

éch. : 1:200

Aménagement d'un plateau de bureau SIS A
Chaussée de Bruxelles n°135A à 1310 La
Hulpe


APROPLAN

ATELIER D'ARCHITECTURE GENEVIEVE LEMAN sprl / CHAUSSEE D'ALSEMBERG n°203 - 1420 BRAINE L'ALLEUD - TEL 0474 243008 - e-MAIL genevieve.leman@gmail.com

Plan d'aménagement

01₁₂

Redimensionnez
l'épingle en utilisant les
points du cadre

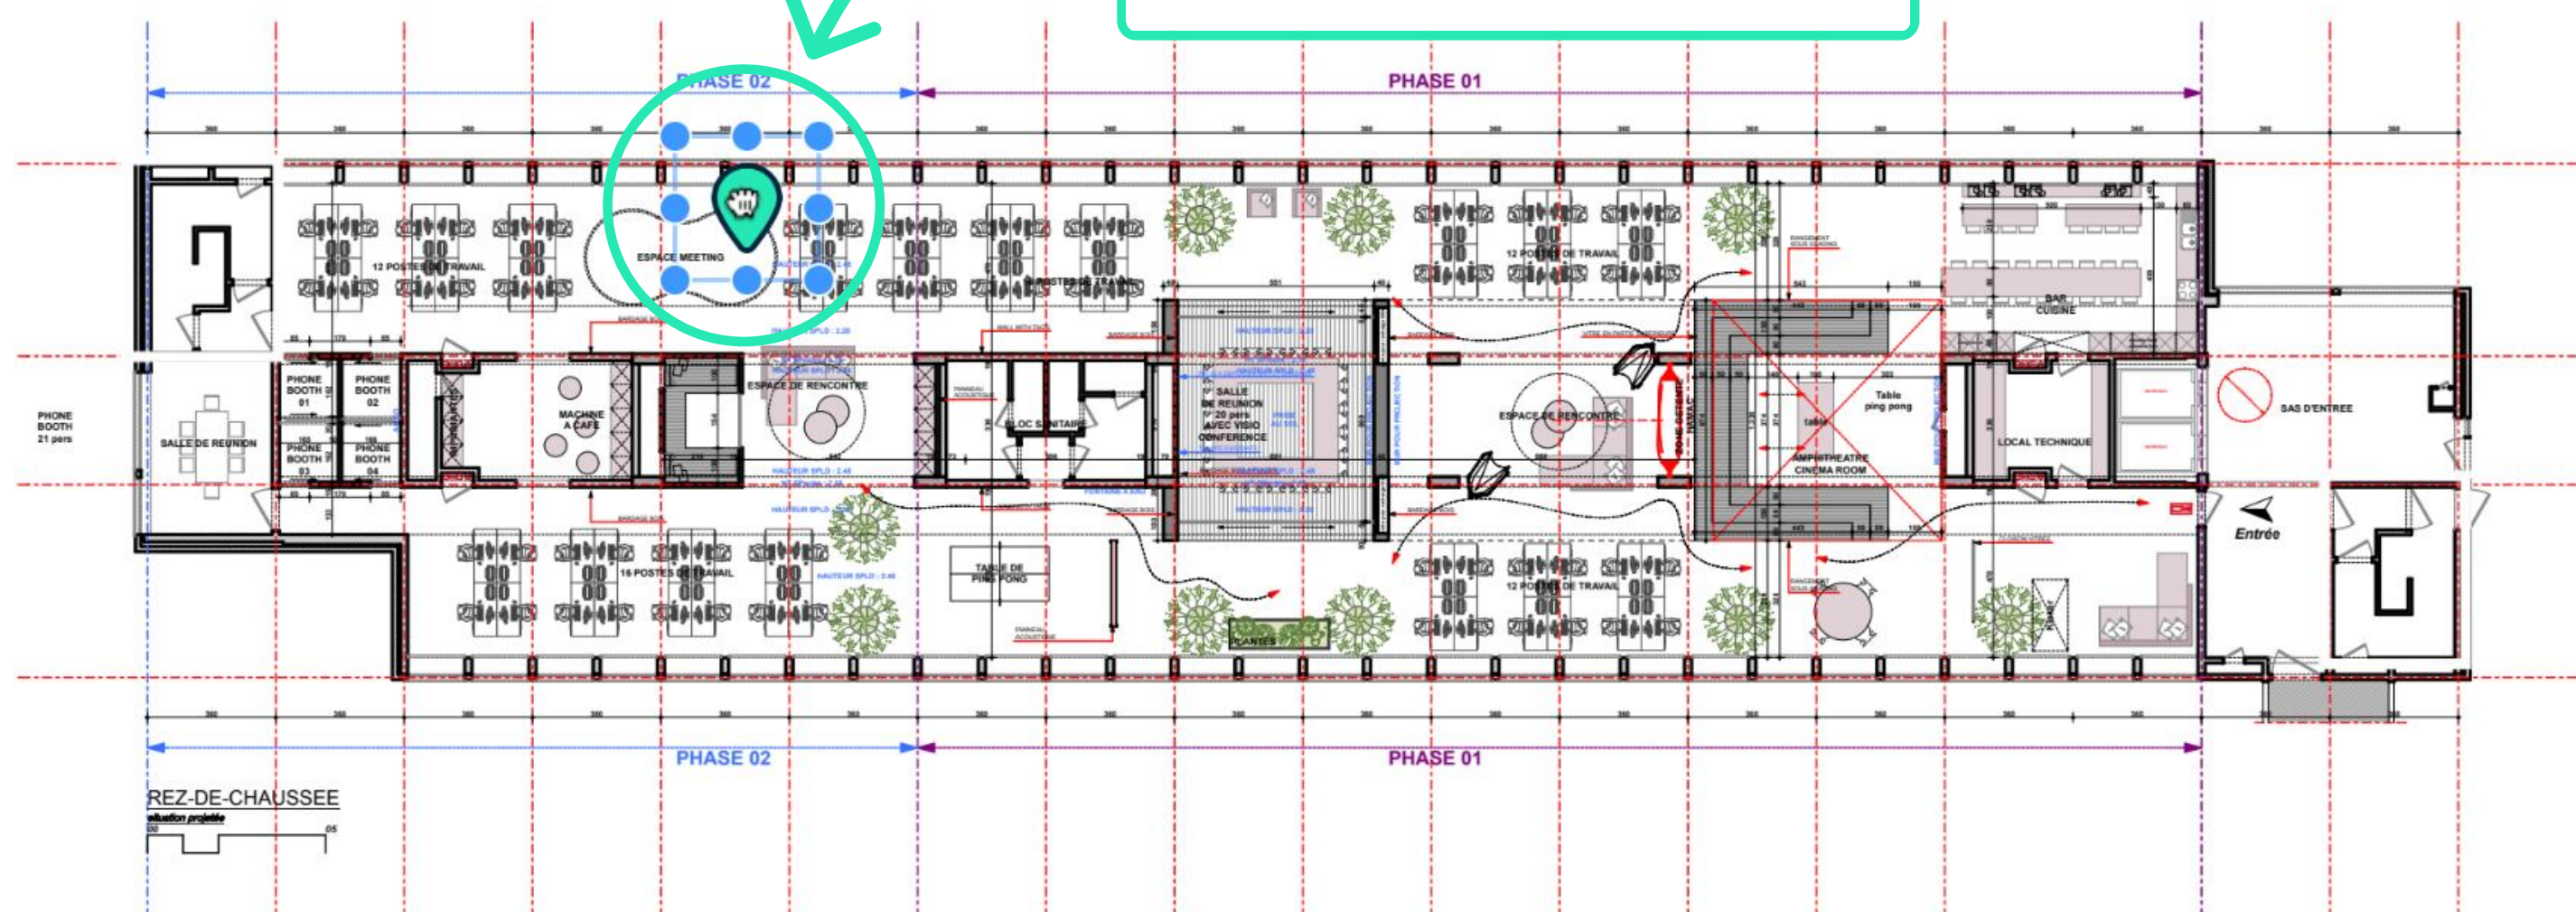

Avant-projet 05- 1 septembre 2017

Ce document est la propriété de l'Atelier d'Architecture Geneviève Leman, il ne peut être recopié ou communiqué à un tiers sans l'accord préalable de l'Architecte sous peine de poursuites judiciaires.

éch. : 1:200

Aménagement d'un plateau de bureau SIS A
Chaussée de Bruxelles n°135A à 1310 La
Hulpe

APROPLAN


ATELIER D'ARCHITECTURE GENEVIEVE LEMAN sprl / CHAUSSEE D'ALSEMBERG n°203 - 1420 BRAINE L'ALLEUD - TEL 0474 243008 - e-MAIL genevieve.leman@gmail.com



Text



Plan d'aménagement

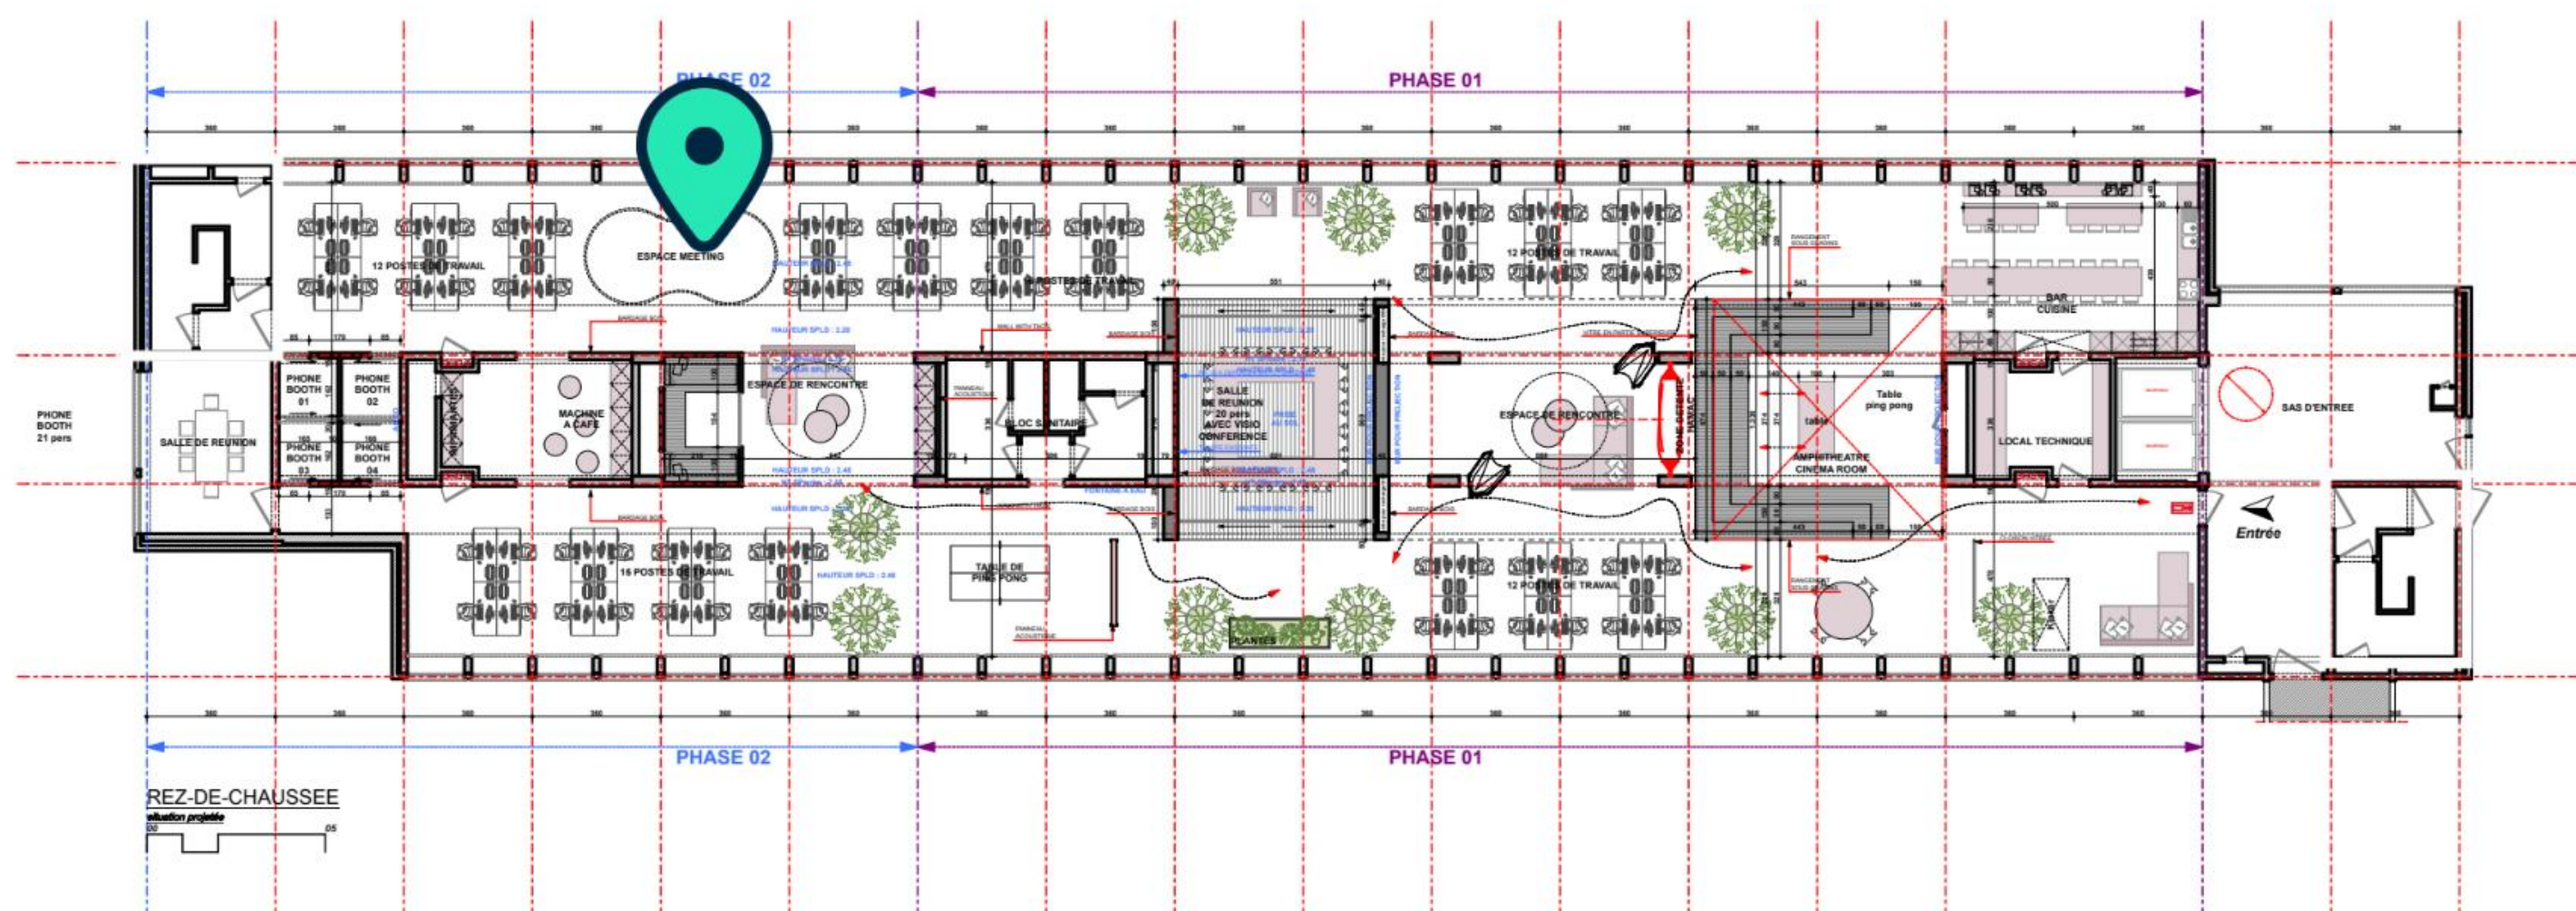01_{/12}Ajouter du texte
à votre point

Avant-projet 05- 1 septembre 2017

Ce document est la propriété de l'Atelier d'Architecture Geneviève Leman, il ne peut être recopié ou communiqué à un tiers sans l'accord préalable de l'Architecte sous peine de poursuites judiciaires.

éch. : 1:200

Aménagement d'un plateau de bureau SIS A
 Chaussée de Bruxelles n°135A à 1310 La
 Hulpe

APROPLAN

ATELIER D'ARCHITECTURE GENEVIEVE LEMAN sprl / CHAUSSEE D'ALSEMBERG n°203 - 1420 BRAINE L'ALLEUD - TEL 0474 243008 - e-MAIL genevieve.leman@gmail.com


Text formatting toolbar with icons for text color, font family (Helvetica), font size (14), and alignment options (left, center, right, justified, top, middle, bottom).



Plan d'aménagement

NOUVEAU ! Beaucoup plus de contrôle sur les styles de police : contour, remplissage, opacité, taille de la police, ainsi qu'alignement horizontal et vertical

Supprimez l'annotation sélectionnée

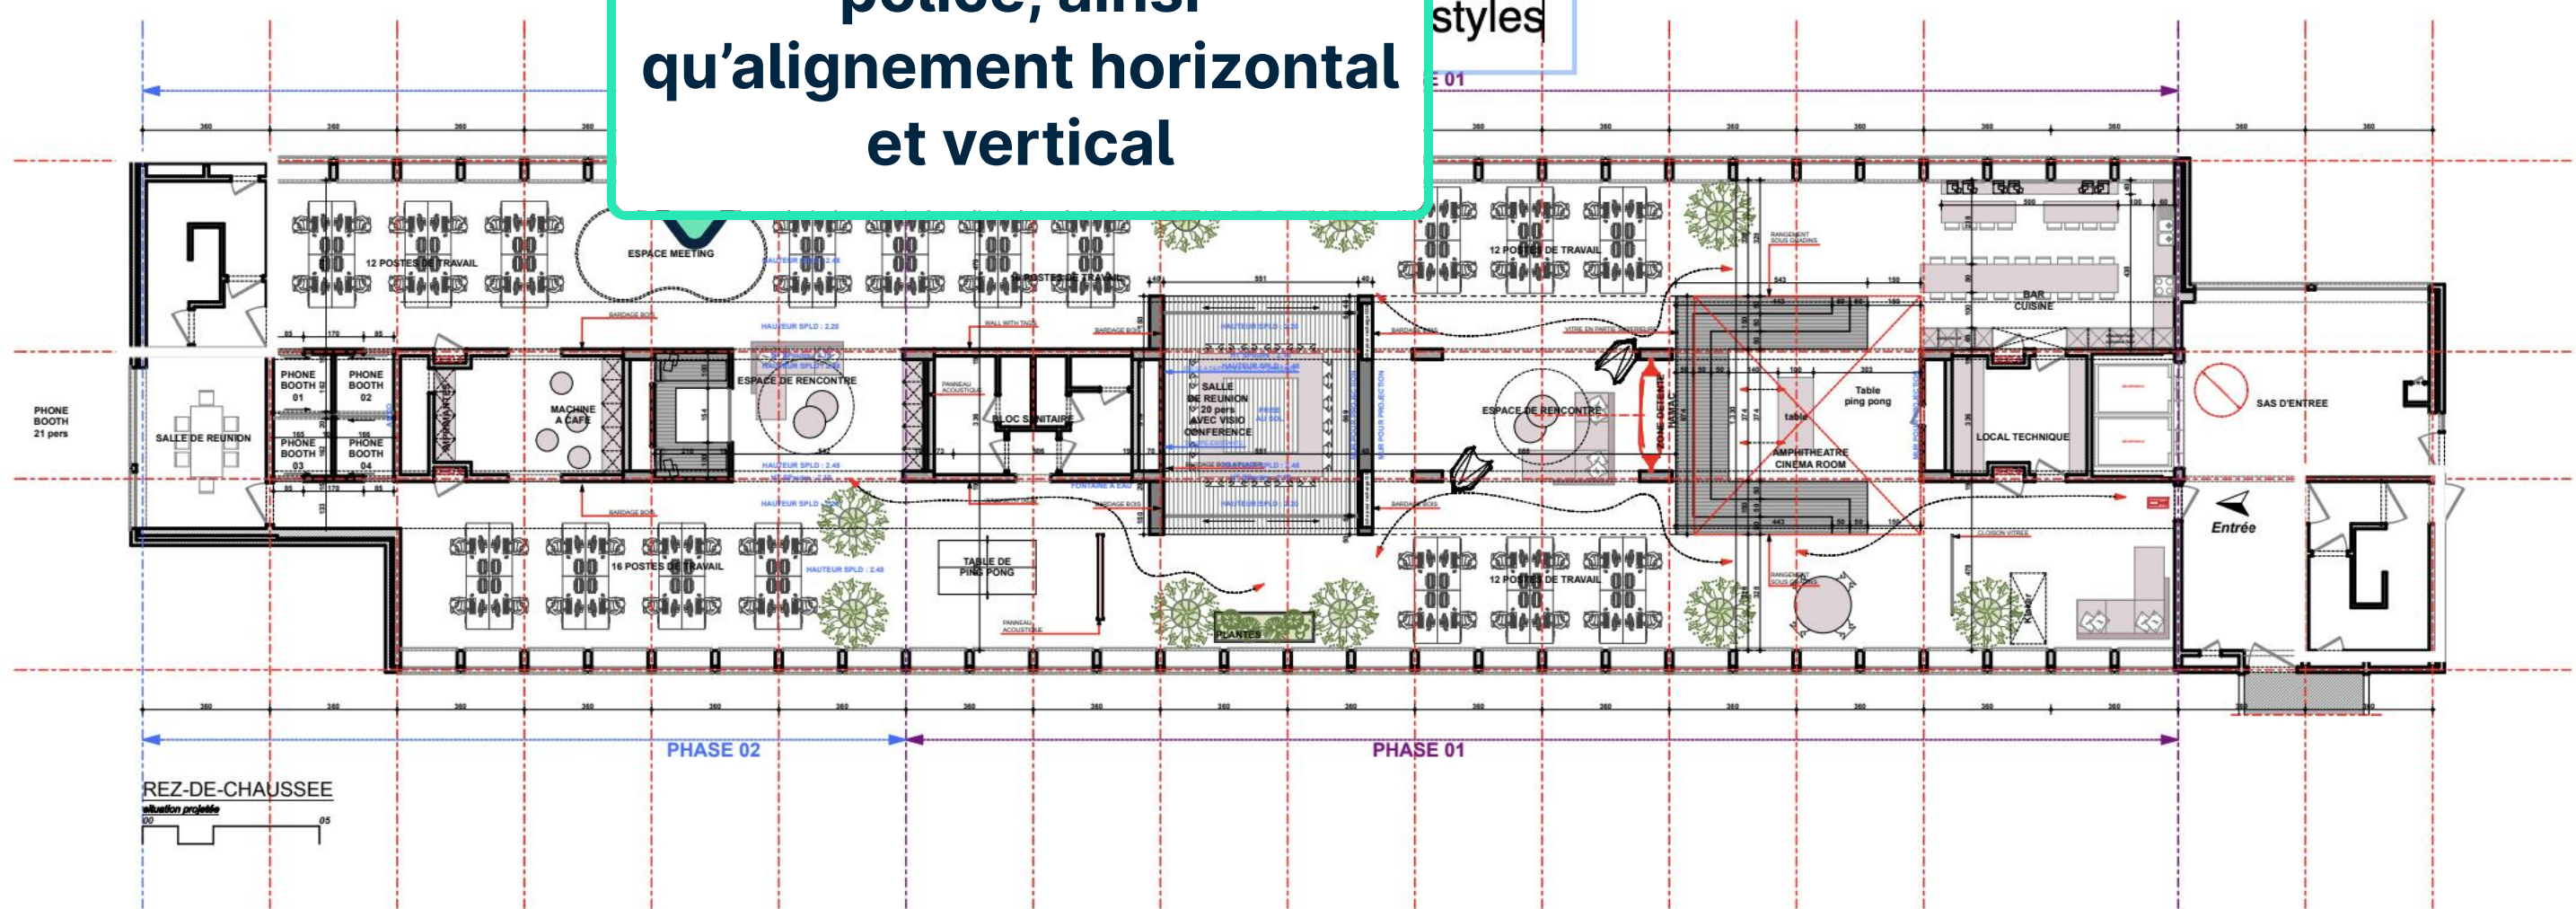


Select Multiple Annotations

Plan d'aménagement

NOUVEAU! Sélectionnez plusieurs annotations


More controls over text

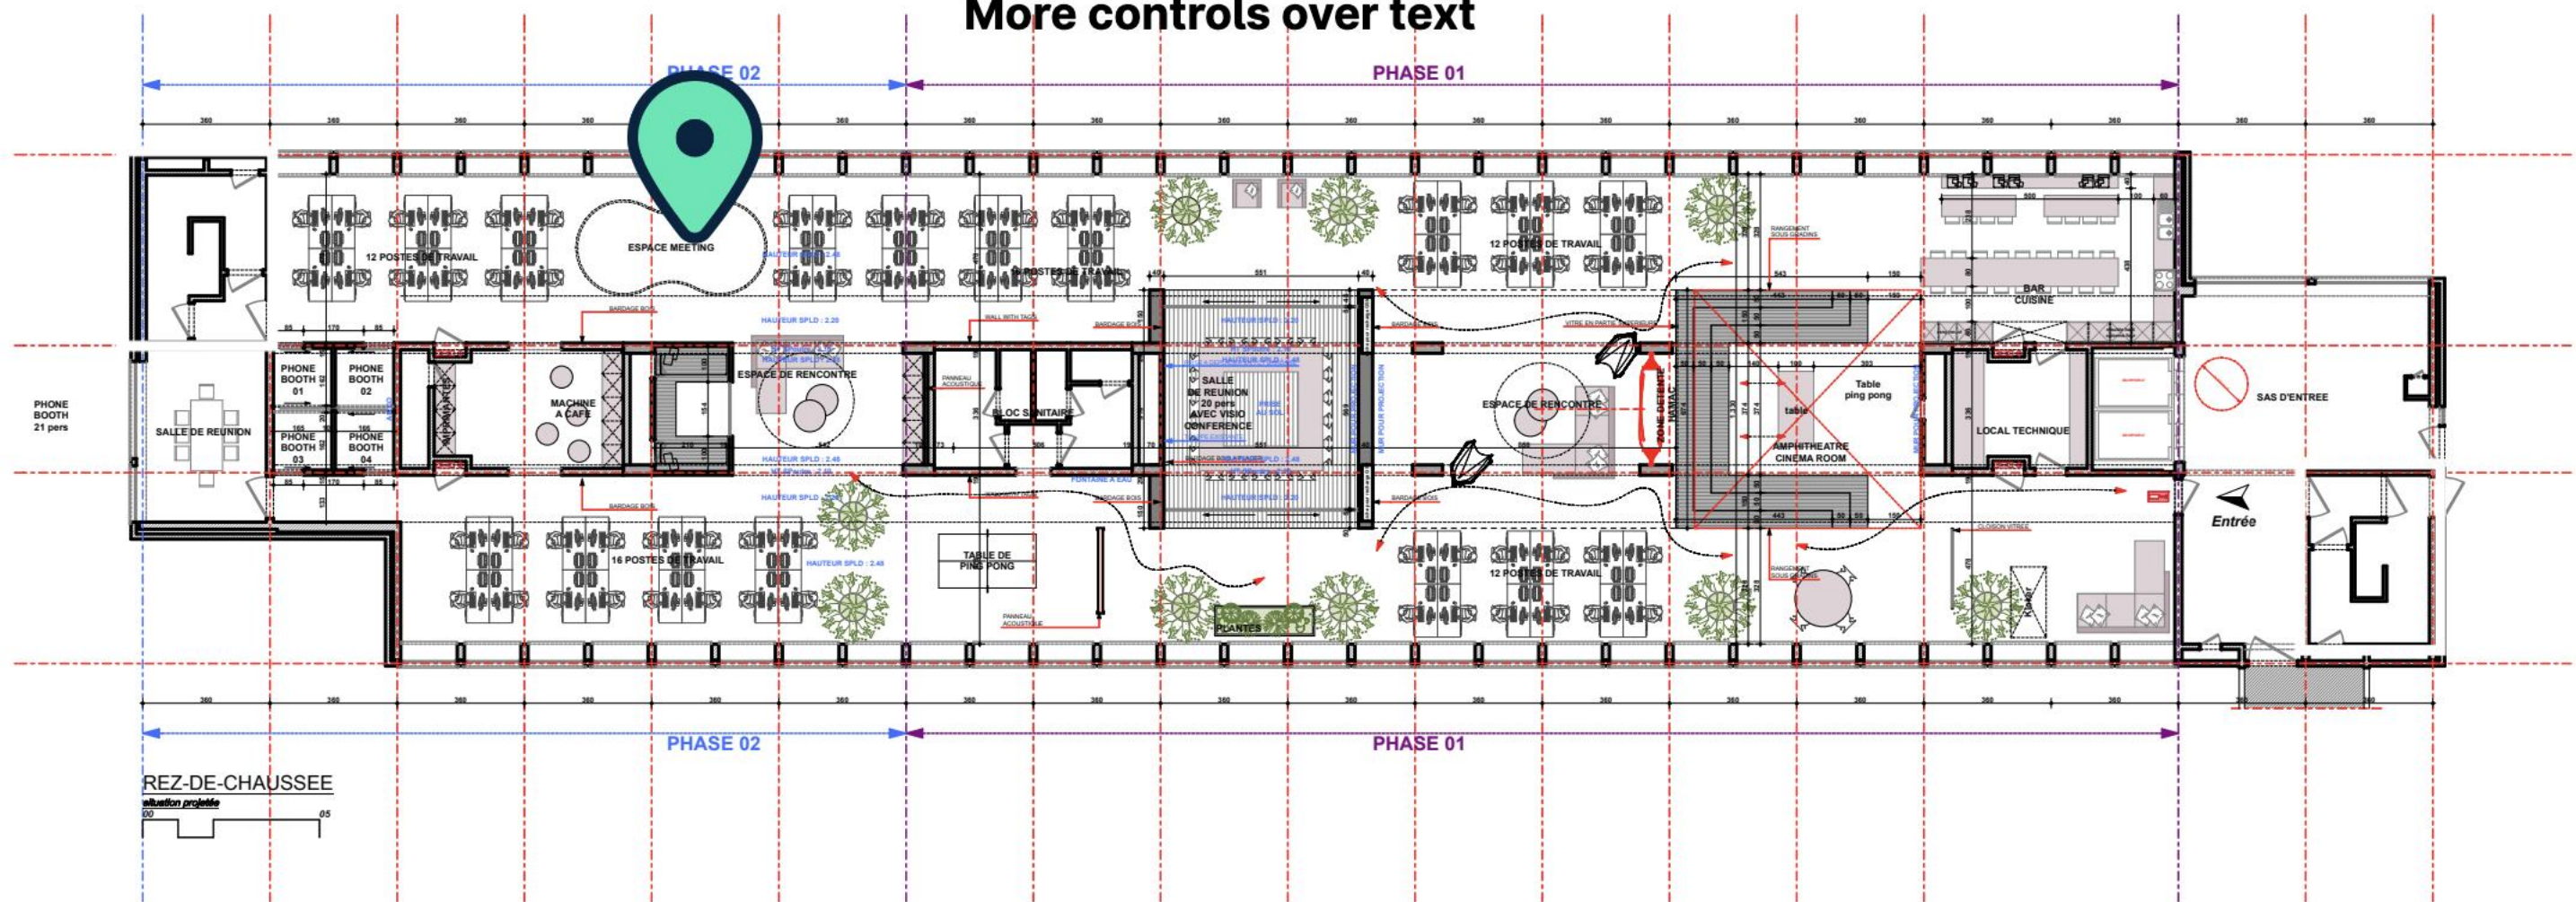

Plan d'aménagement

01_{/12}

NOUVEAU ! Faites glisser sur le document pour sélectionner plusieurs annotations

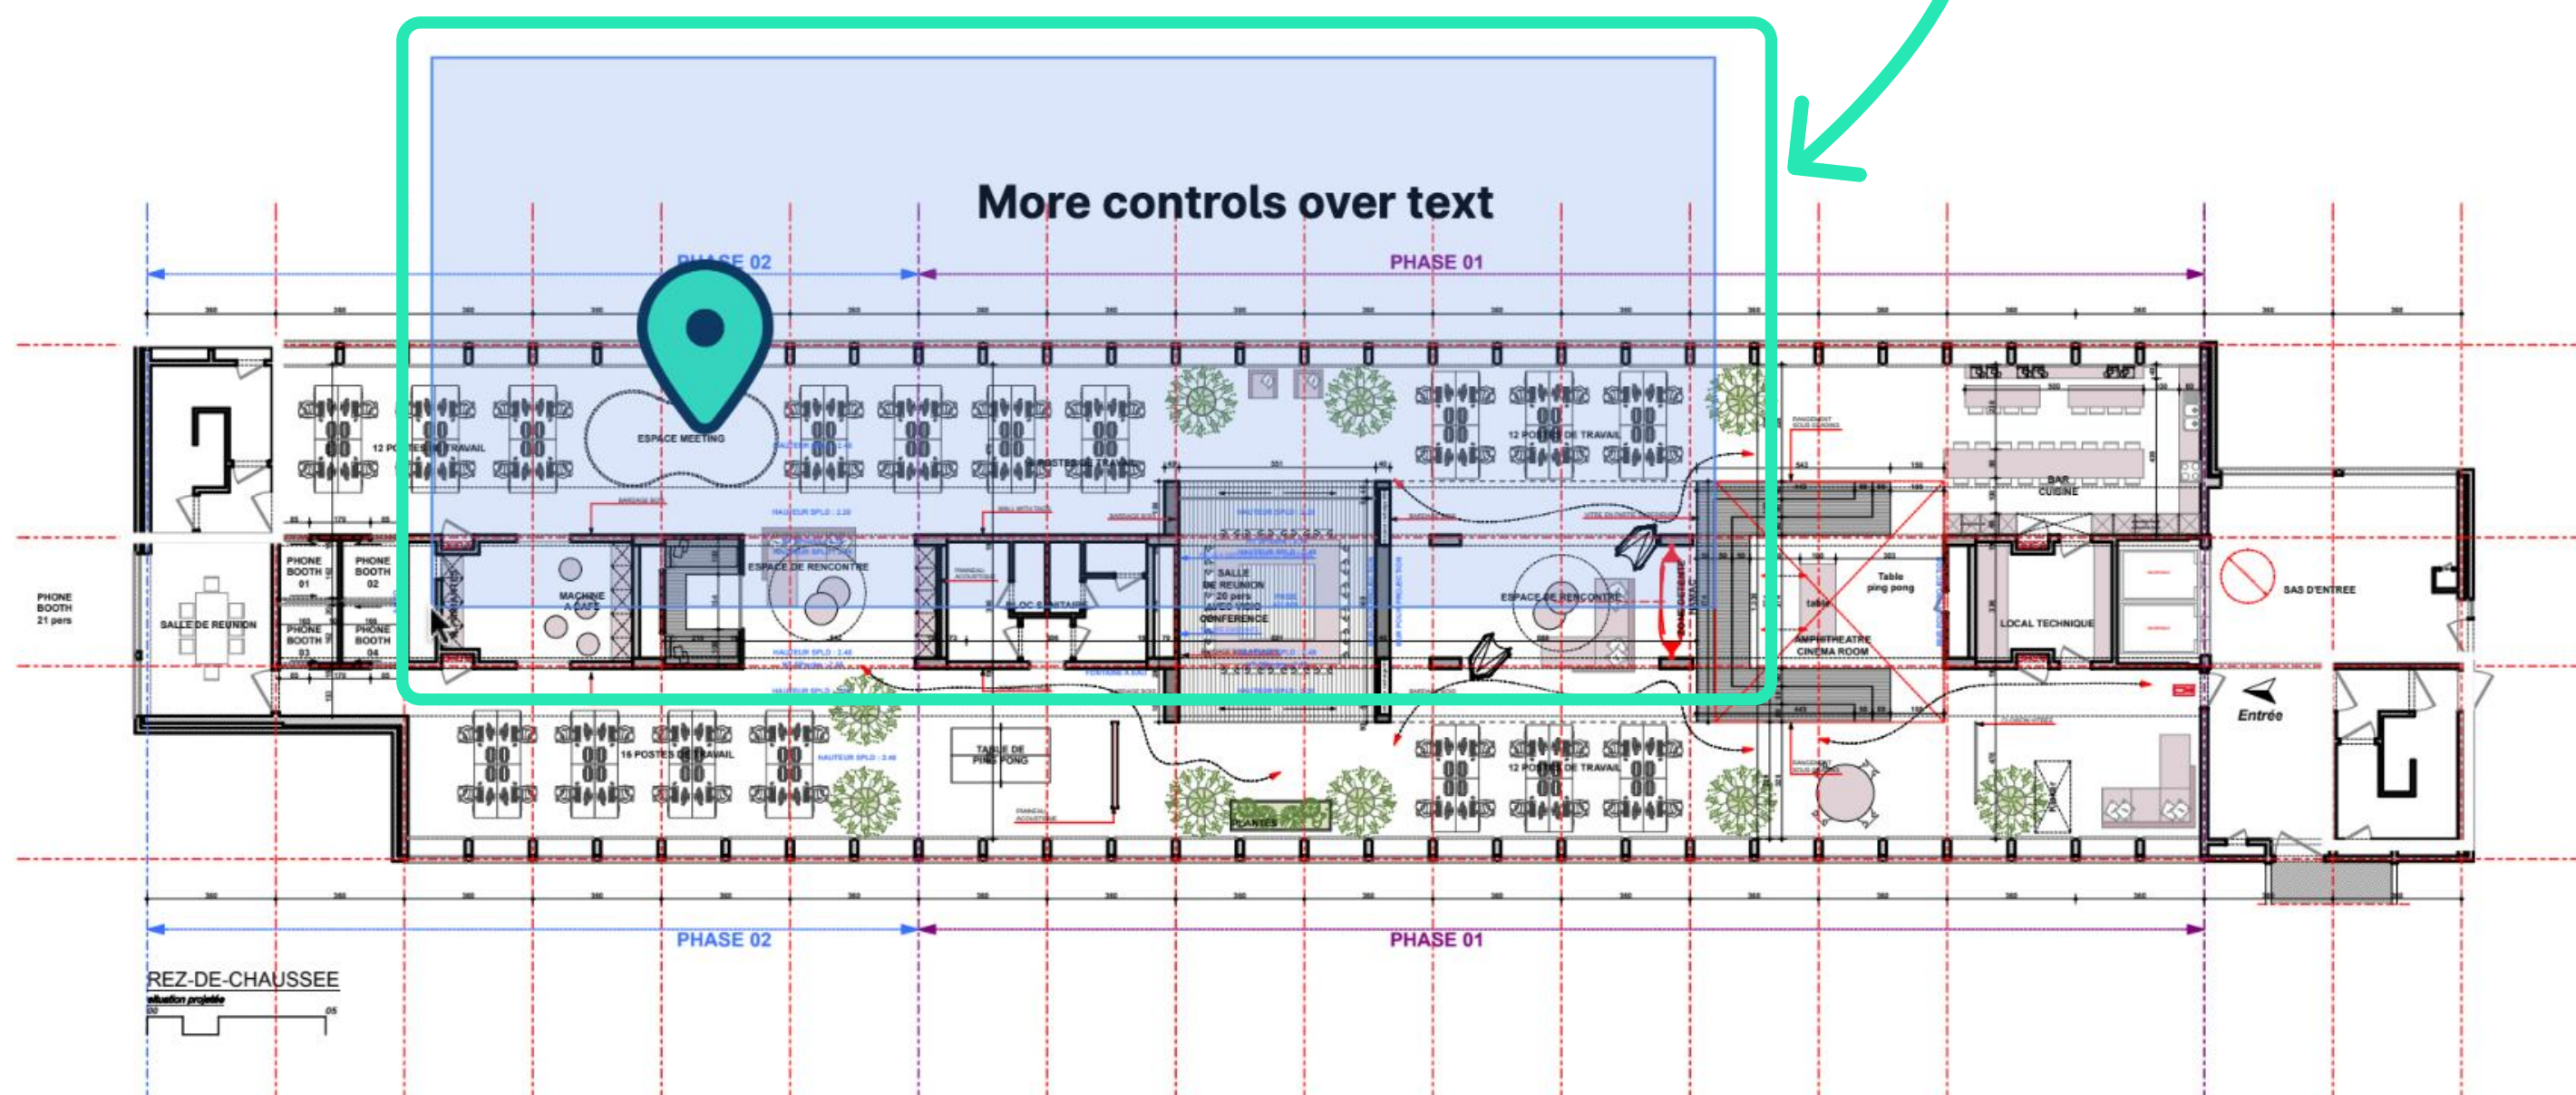

Avant-projet 05- 1 septembre 2017

Ce document est la propriété de l'Atelier d'Architecture Geneviève Leman, il ne peut être recopié ou communiqué à un tiers sans l'accord préalable de l'Architecte sous peine de poursuites judiciaires.

éch. : 1:200


Aménagement d'un plateau de bureau SIS A
 Chaussée de Bruxelles n°135A à 1310 La
 Hulpe


APROPLAN

ATELIER D'ARCHITECTURE GENEVIEVE LEMAN sprl / CHAUSSEE D'ALSEMBERG n°203 - 1420 BRAINE L'ALLEUD - TEL 0474 243008 - e-MAIL genevieve.leman@gmail.com

NOUVEAU ! Regroupez plusieurs annotations pour les déplacer en une seule fois ou les supprimer toutes d'un coup


Plan d'aménagement

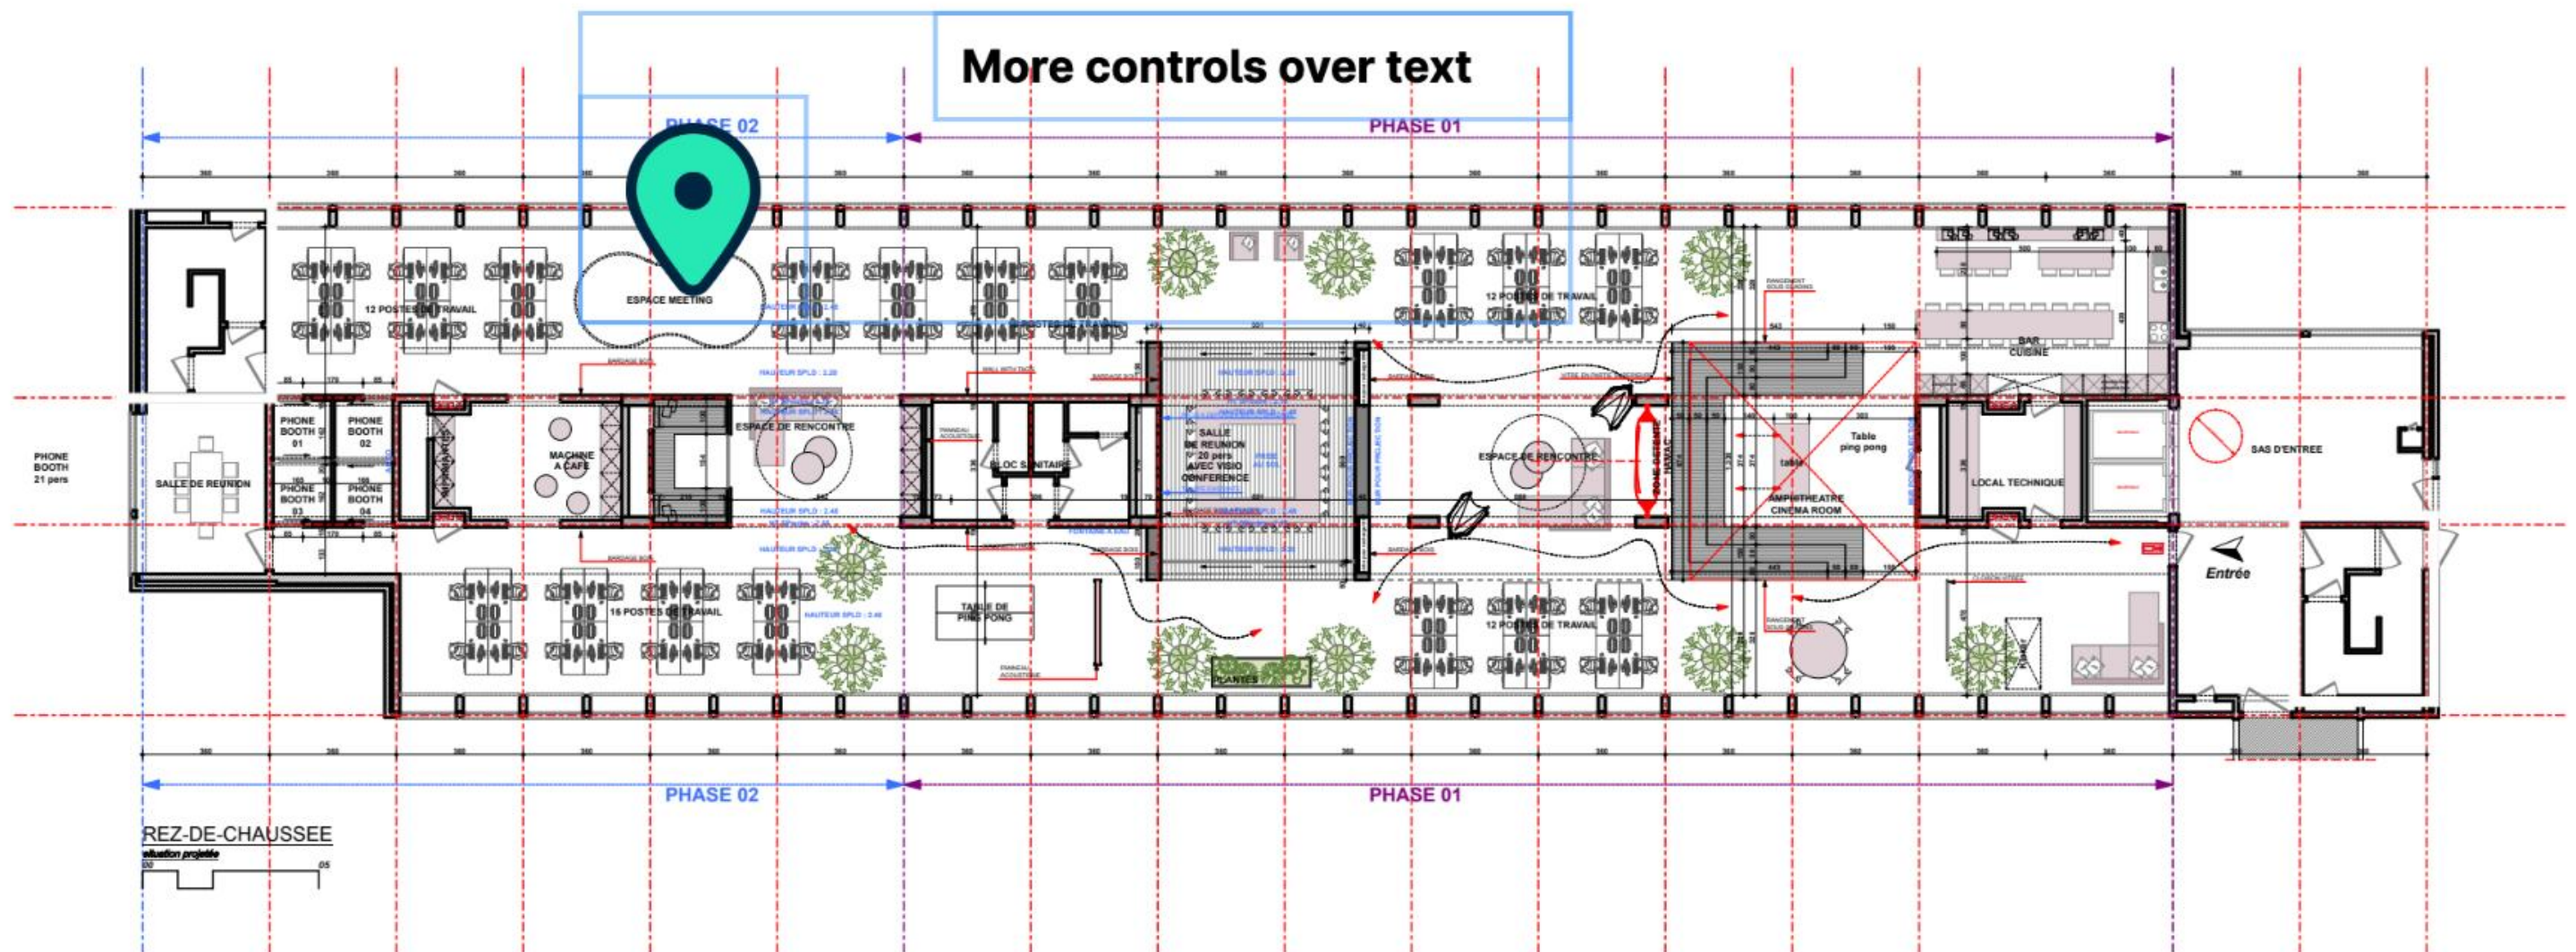

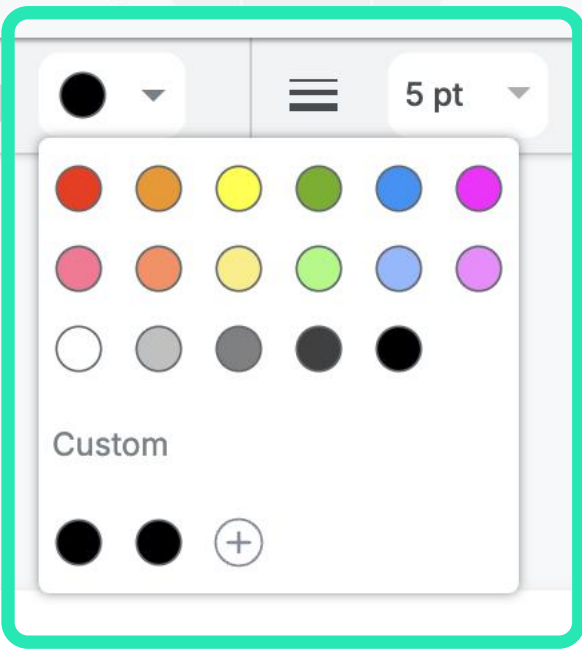

NOUVEAU !
Sélecteur de
couleur de contour
dédié

more controls over text

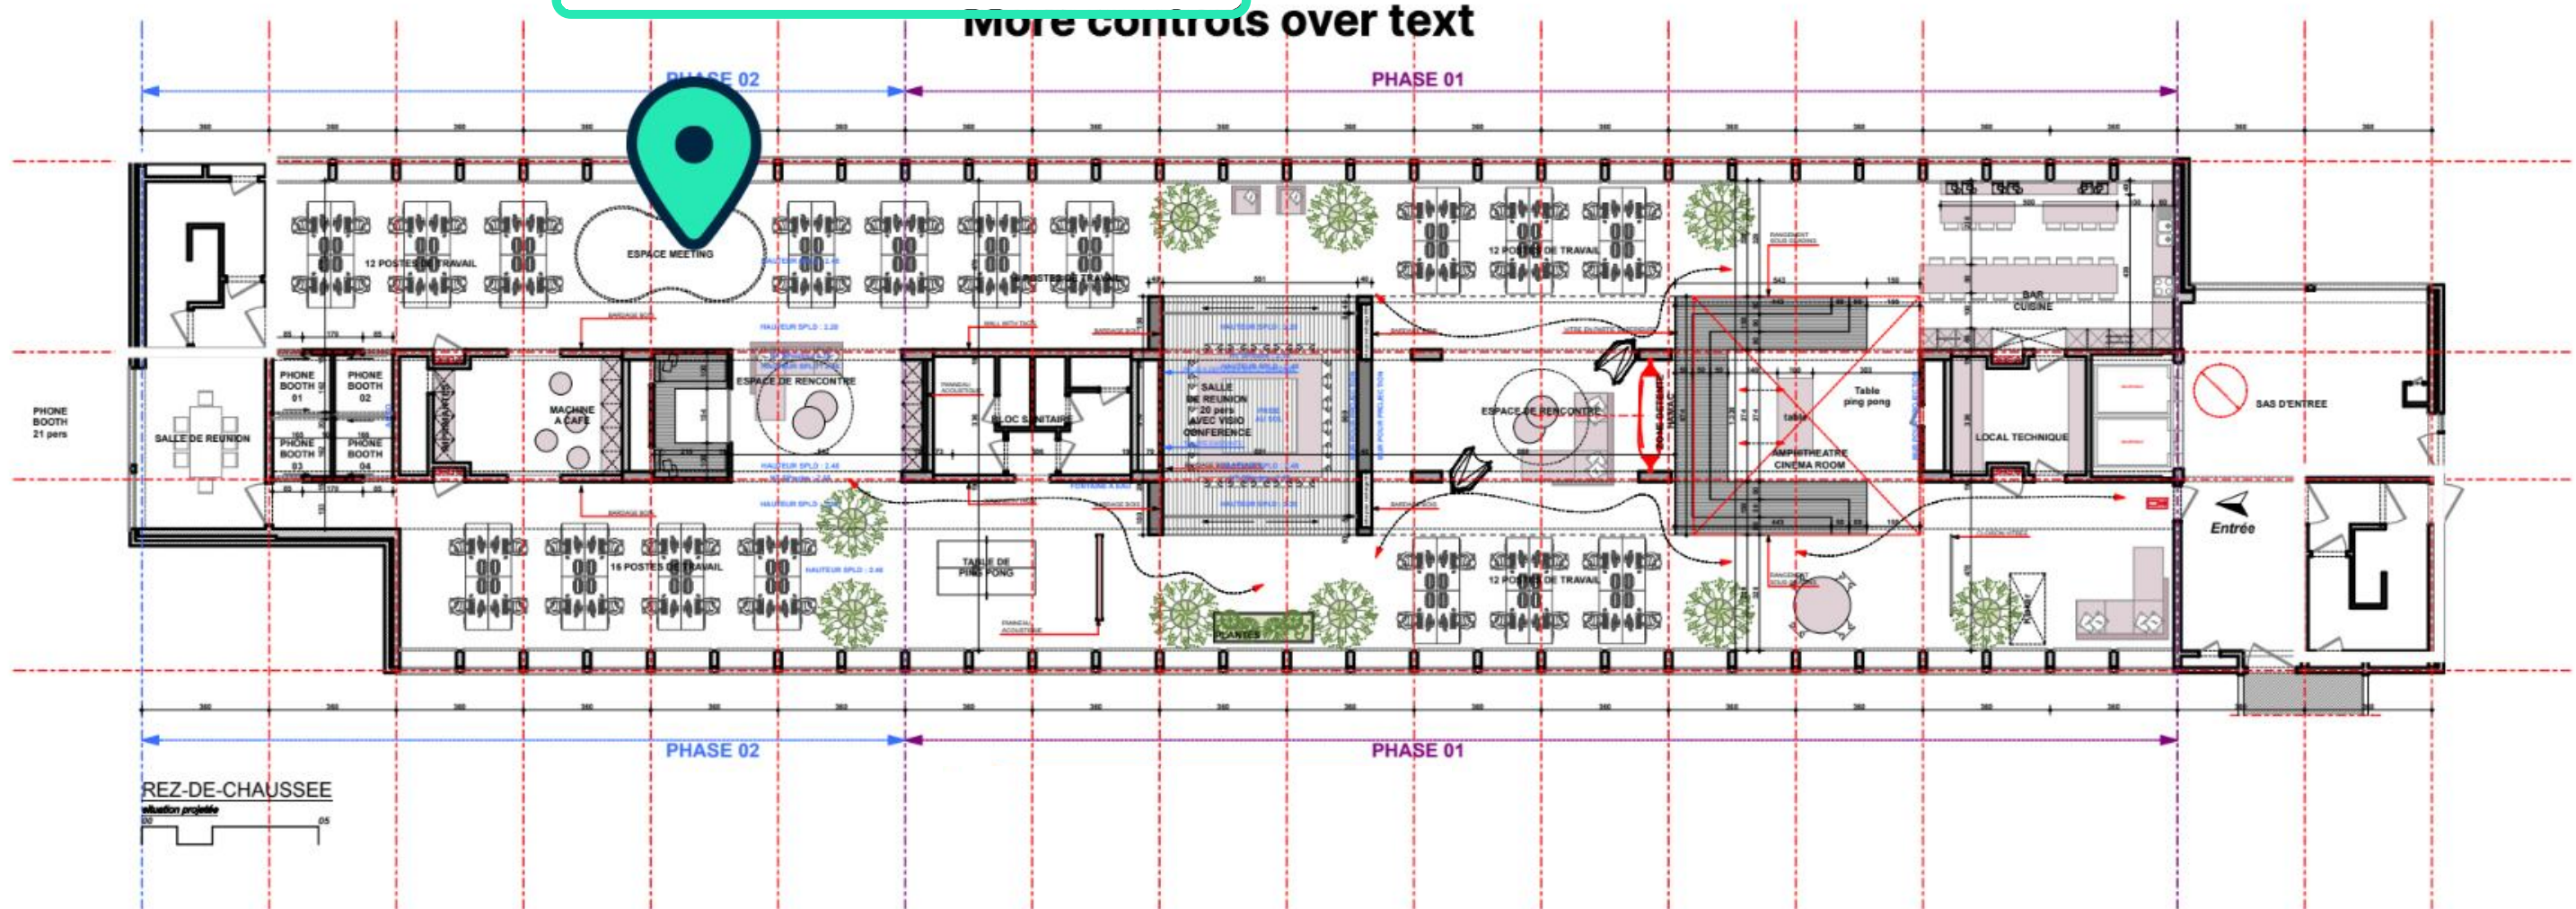


5 pt

Plan d'aménagement

01₁₂

NOUVEAU ! Curseur
dédié pour ajuster
l'épaisseur des
lignes

More controls over text

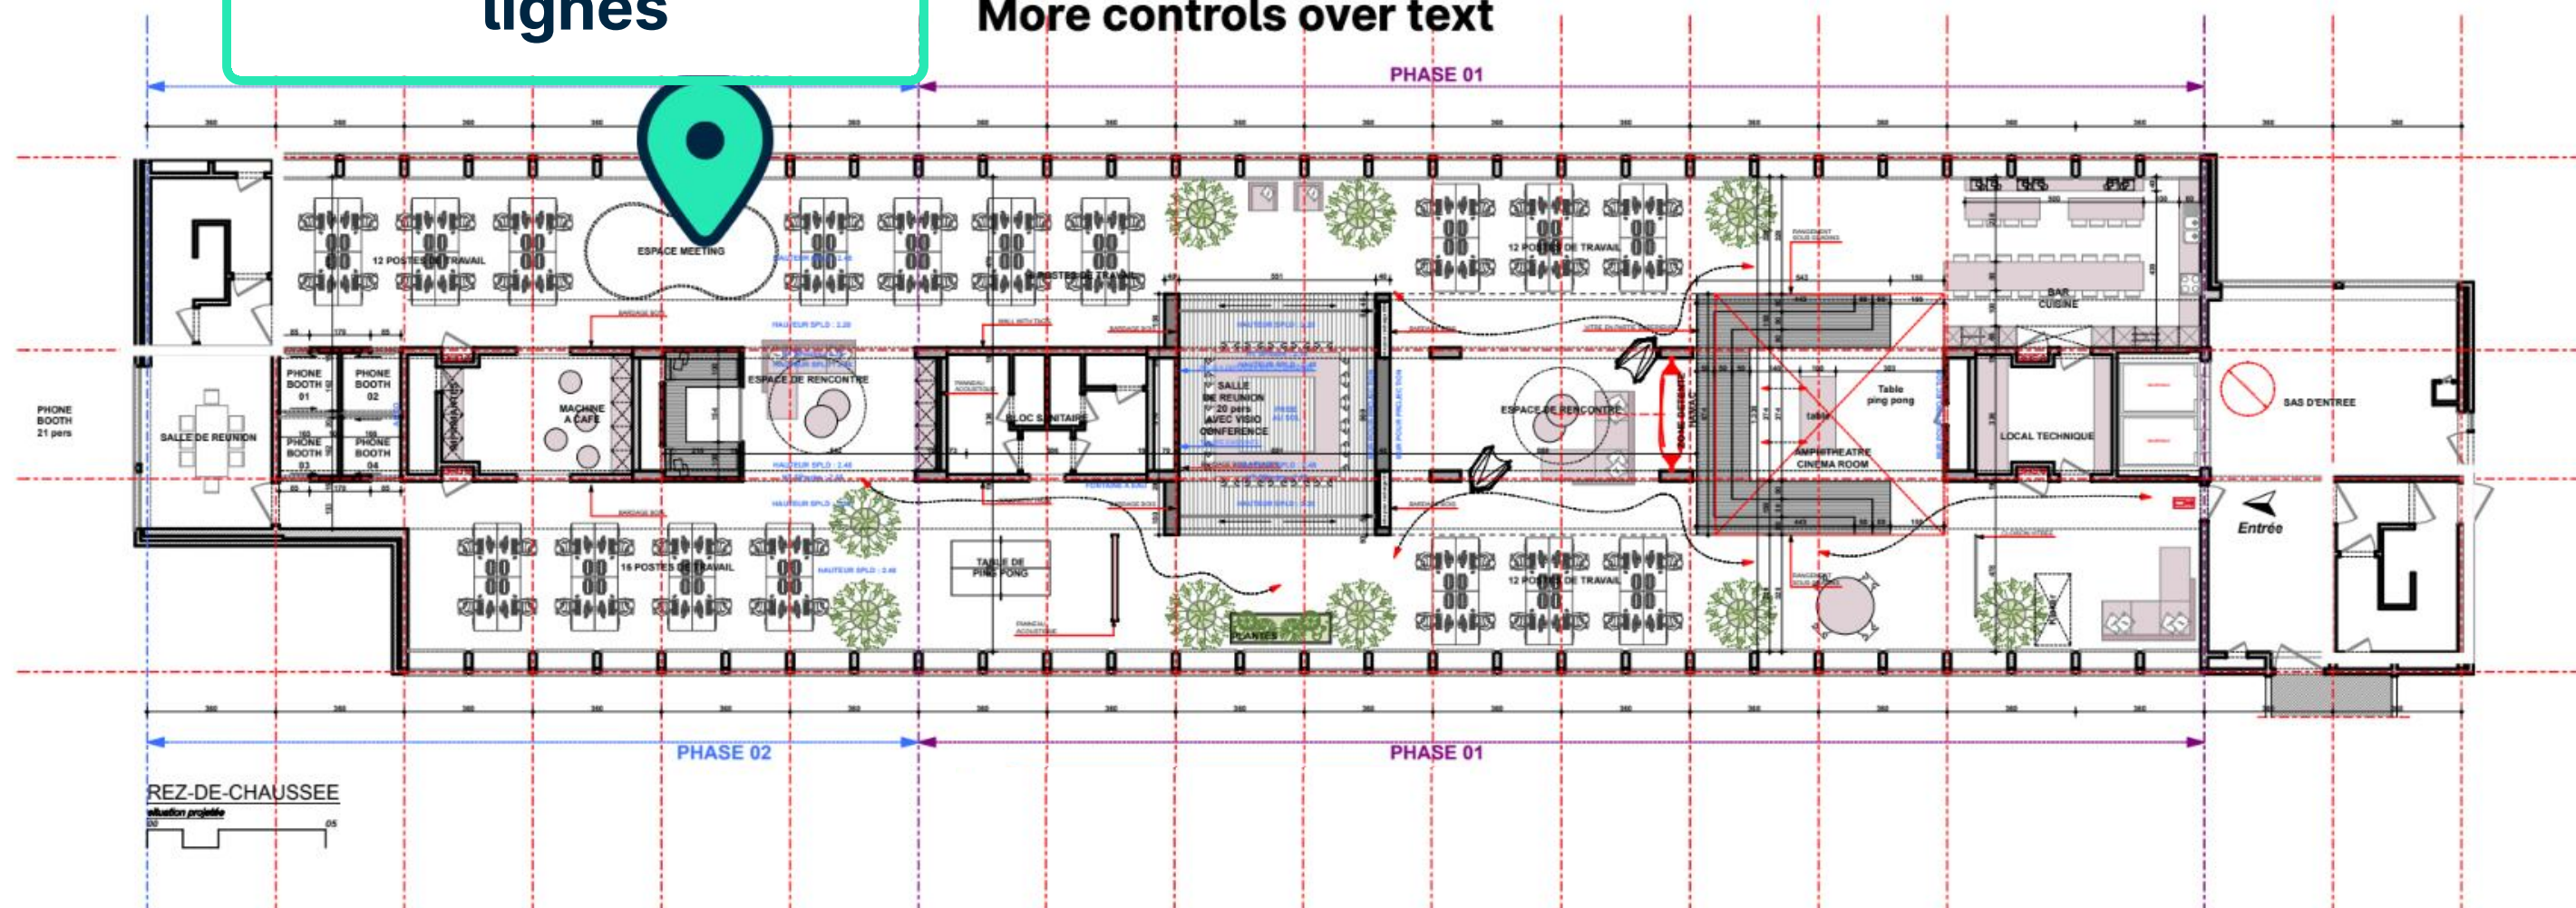

Avant-projet 05- 1 septembre 2017

Ce document est la propriété de l'Atelier d'Architecture Geneviève Leman, il ne peut être recopié ou communiqué à un tiers sans l'accord préalable de l'Architecte sous peine de poursuites judiciaires.

éch. : 1:200


Aménagement d'un plateau de bureau SIS A
Chaussée de Bruxelles n°135A à 1310 La
Hulpe

APROPLAN


ATELIER D'ARCHITECTURE GENEVIEVE LEMAN sprl / CHAUSSEE D'ALSEMBERG n°203 - 1420 BRAINE L'ALLEUD - TEL 0474 243008 - e-MAIL genevieve.leman@gmail.com

Plan d'aménagement

01/12

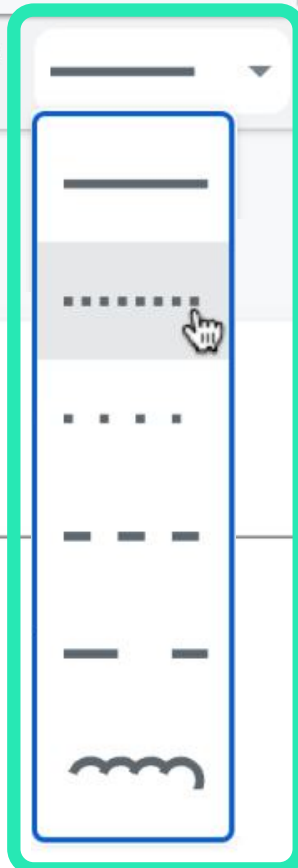

NOUVEAU ! Menu amélioré pour les options de style de ligne

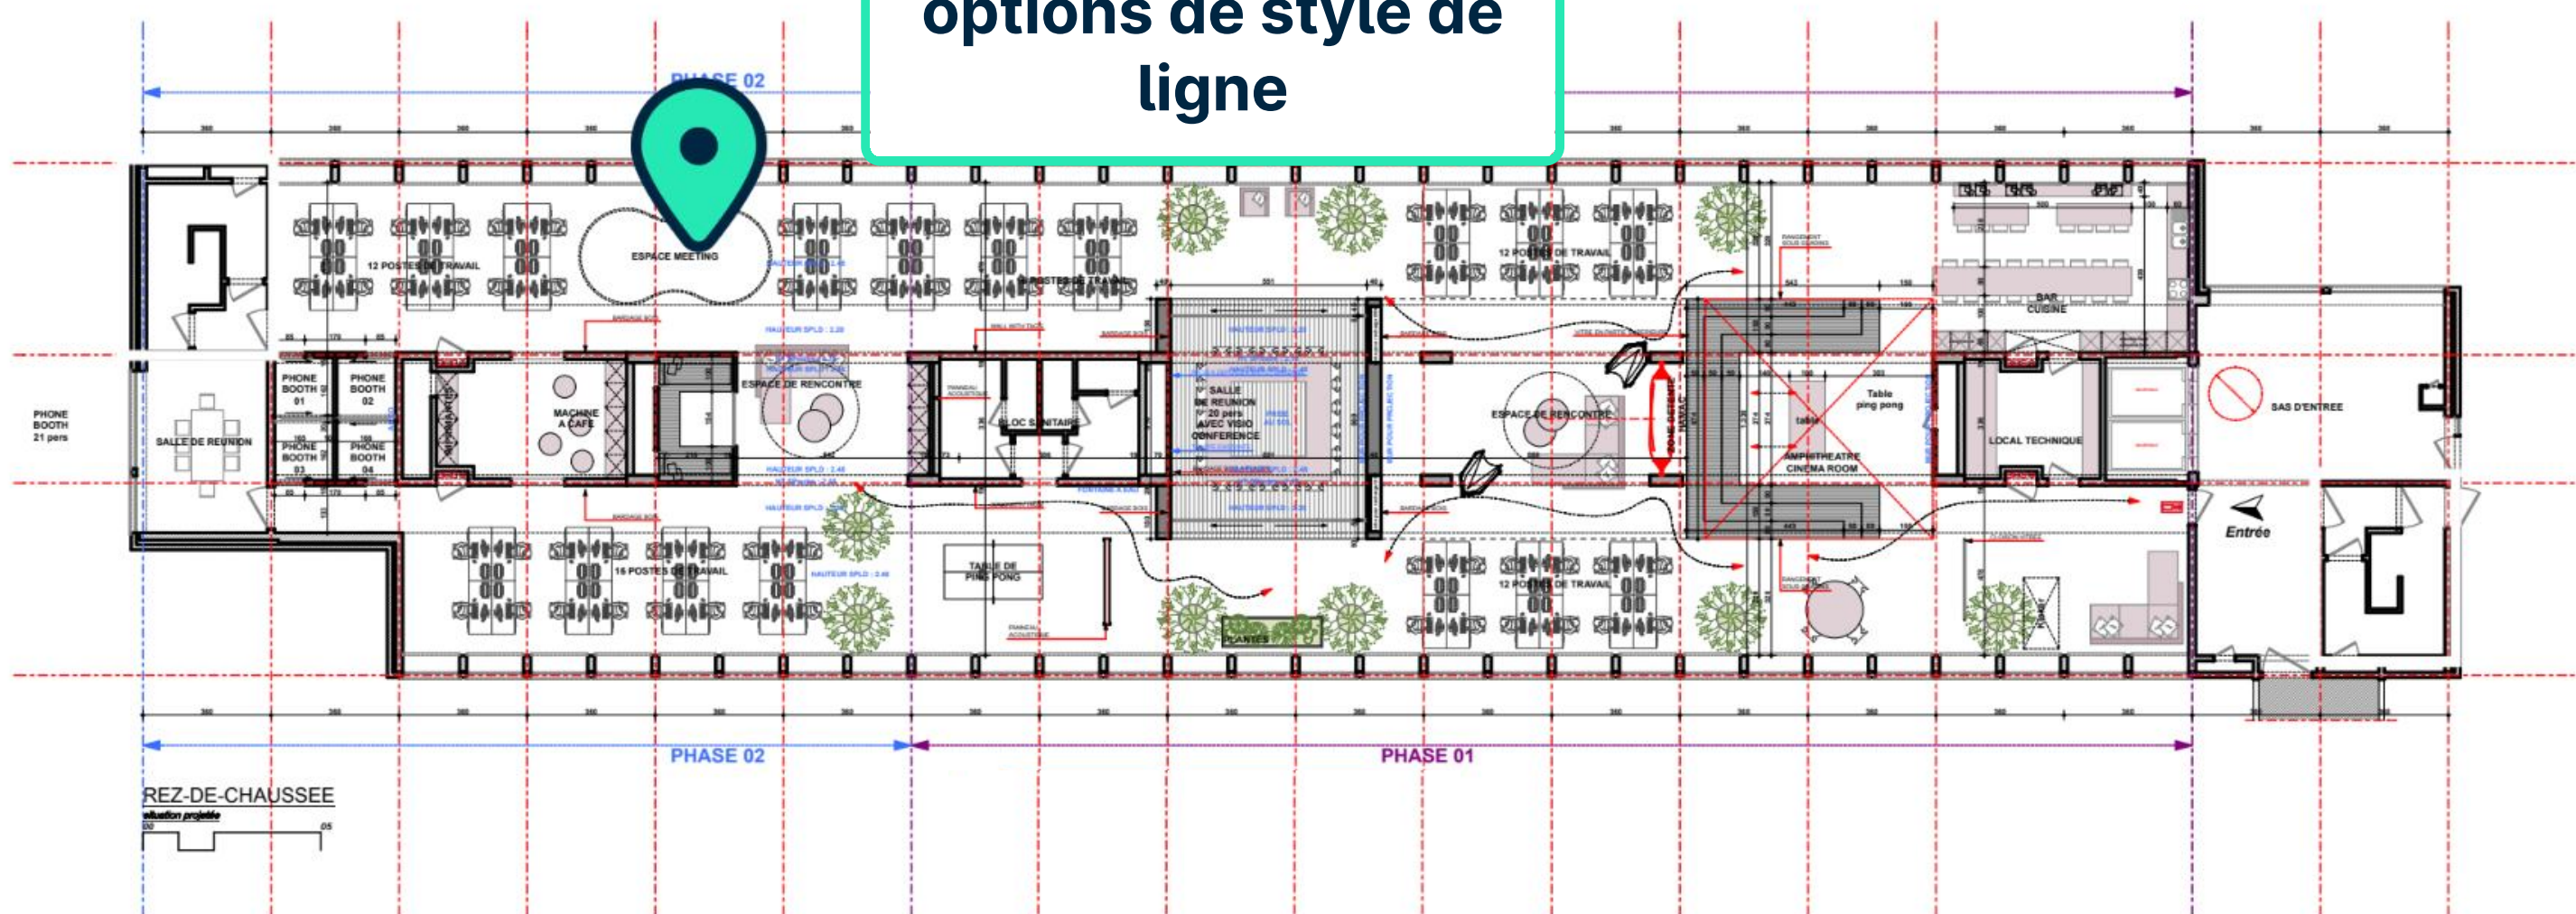

Avant-projet 05- 1 septembre 2017

Ce document est la propriété de l'Atelier d'Architecture Geneviève Leman, il ne peut être recopié ou communiqué à un tiers sans l'accord préalable de l'Architecte sous peine de poursuites judiciaires.

éch. : 1:200

Aménagement d'un plateau de bureau SIS A
Chaussée de Bruxelles n°135A à 1310 La Hulpe


APROPLAN

ATELIER D'ARCHITECTURE GENEVIEVE LEMAN sprl / CHAUSSEE D'ALSEMBERG n°203 - 1420 BRAINE L'ALLEUD - TEL 0474 243008 - e-MAIL genevieve.leman@gmail.com

Plan d'aménagement

01/12

NOUVEAU!
Miniatures et liste
des annotations

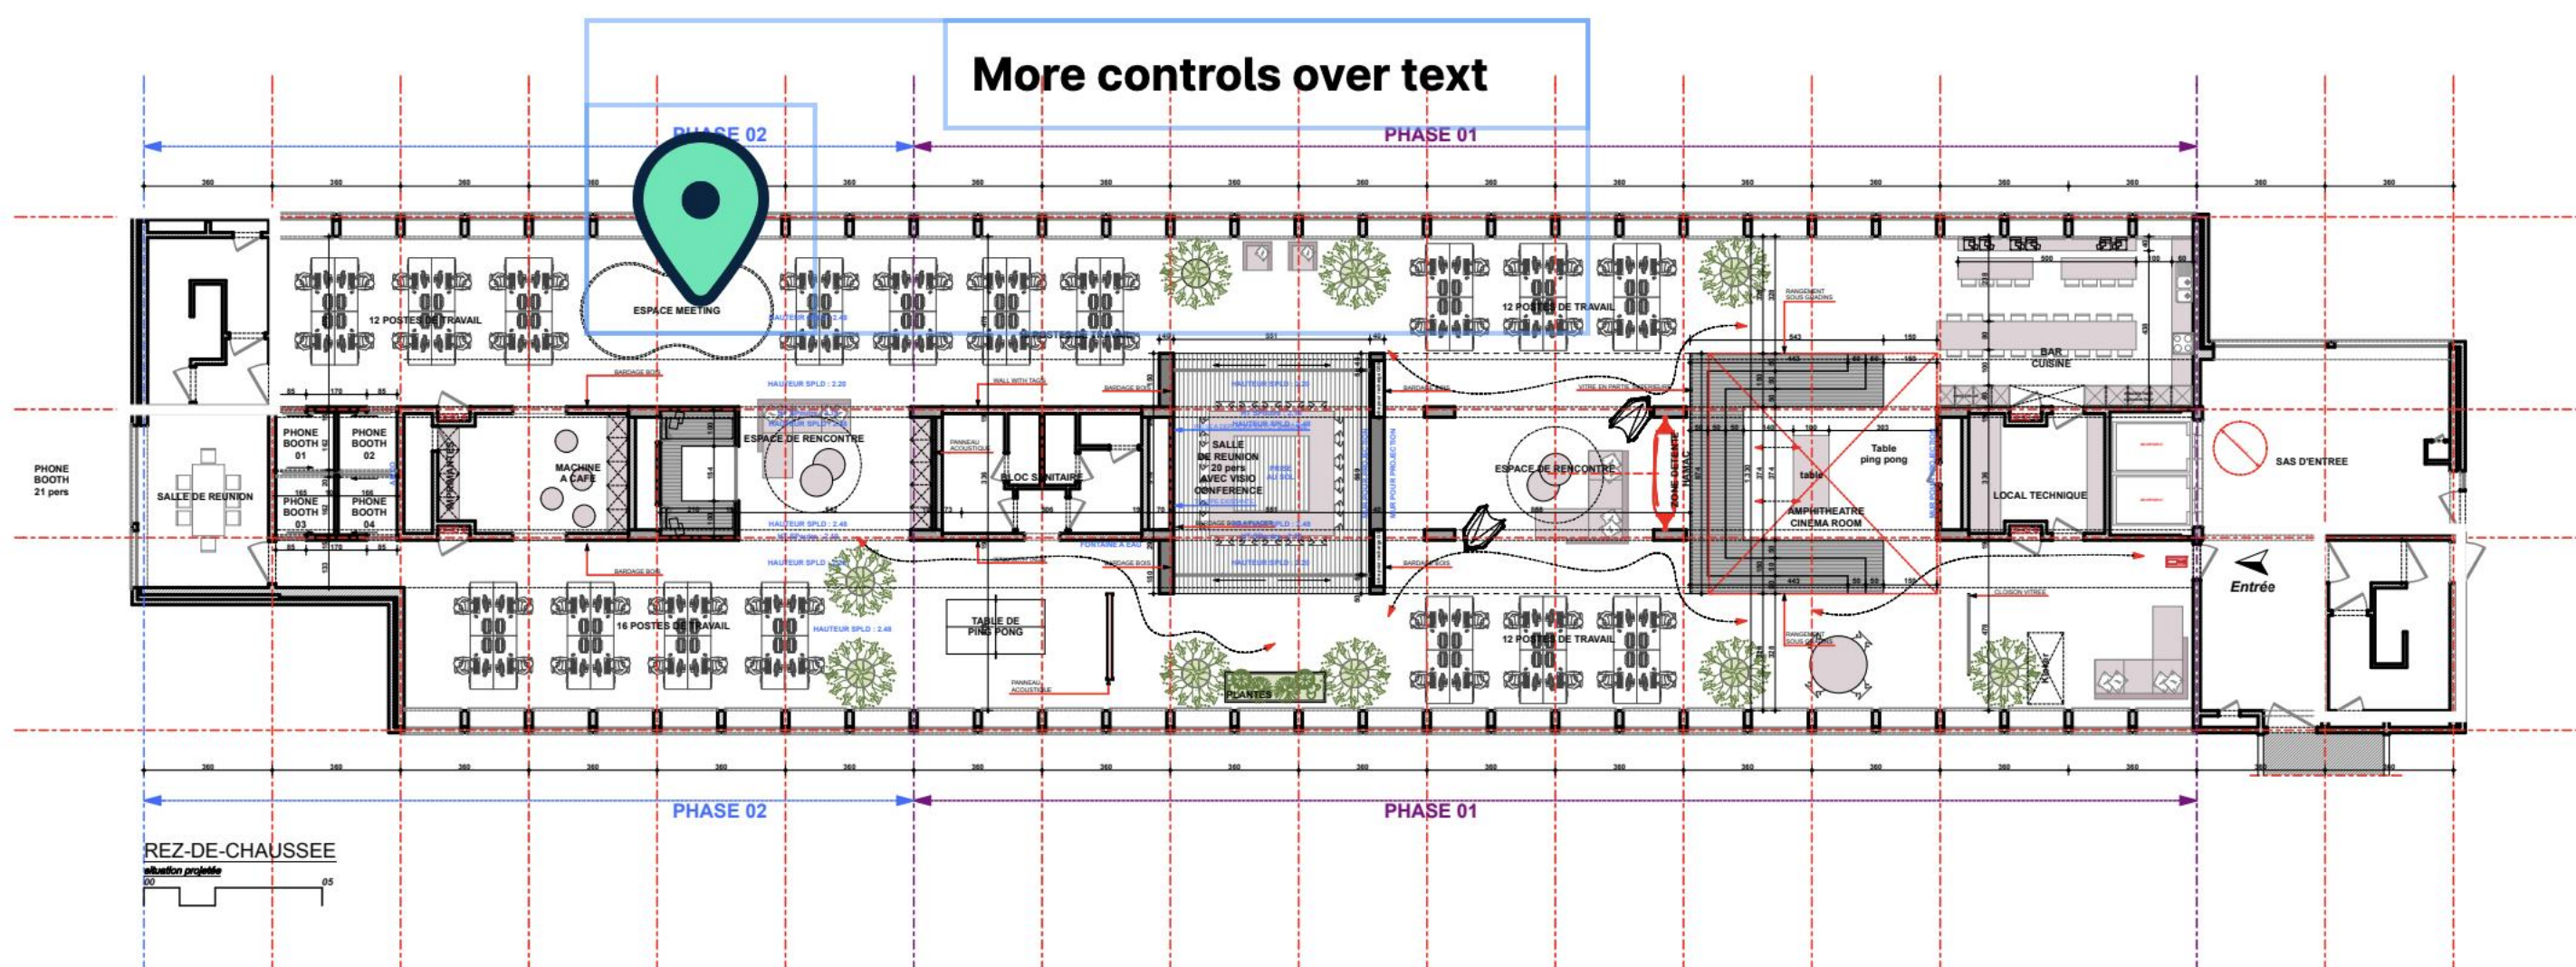


4 Annotations

- Page 1**
- Rectangle**
Maurice van der Linden,
3/27/2020
- Rectangle**
Maurice van der Linden,
3/27/2020
- Pin**
8/17/2023
- More controls over text styles**
8/17/2023

NOUVEAU!
Sélectionnez facilement,
visualisez, modifiez
ou supprimez des
annotations depuis
la liste



Plan d'aménagement

01/12

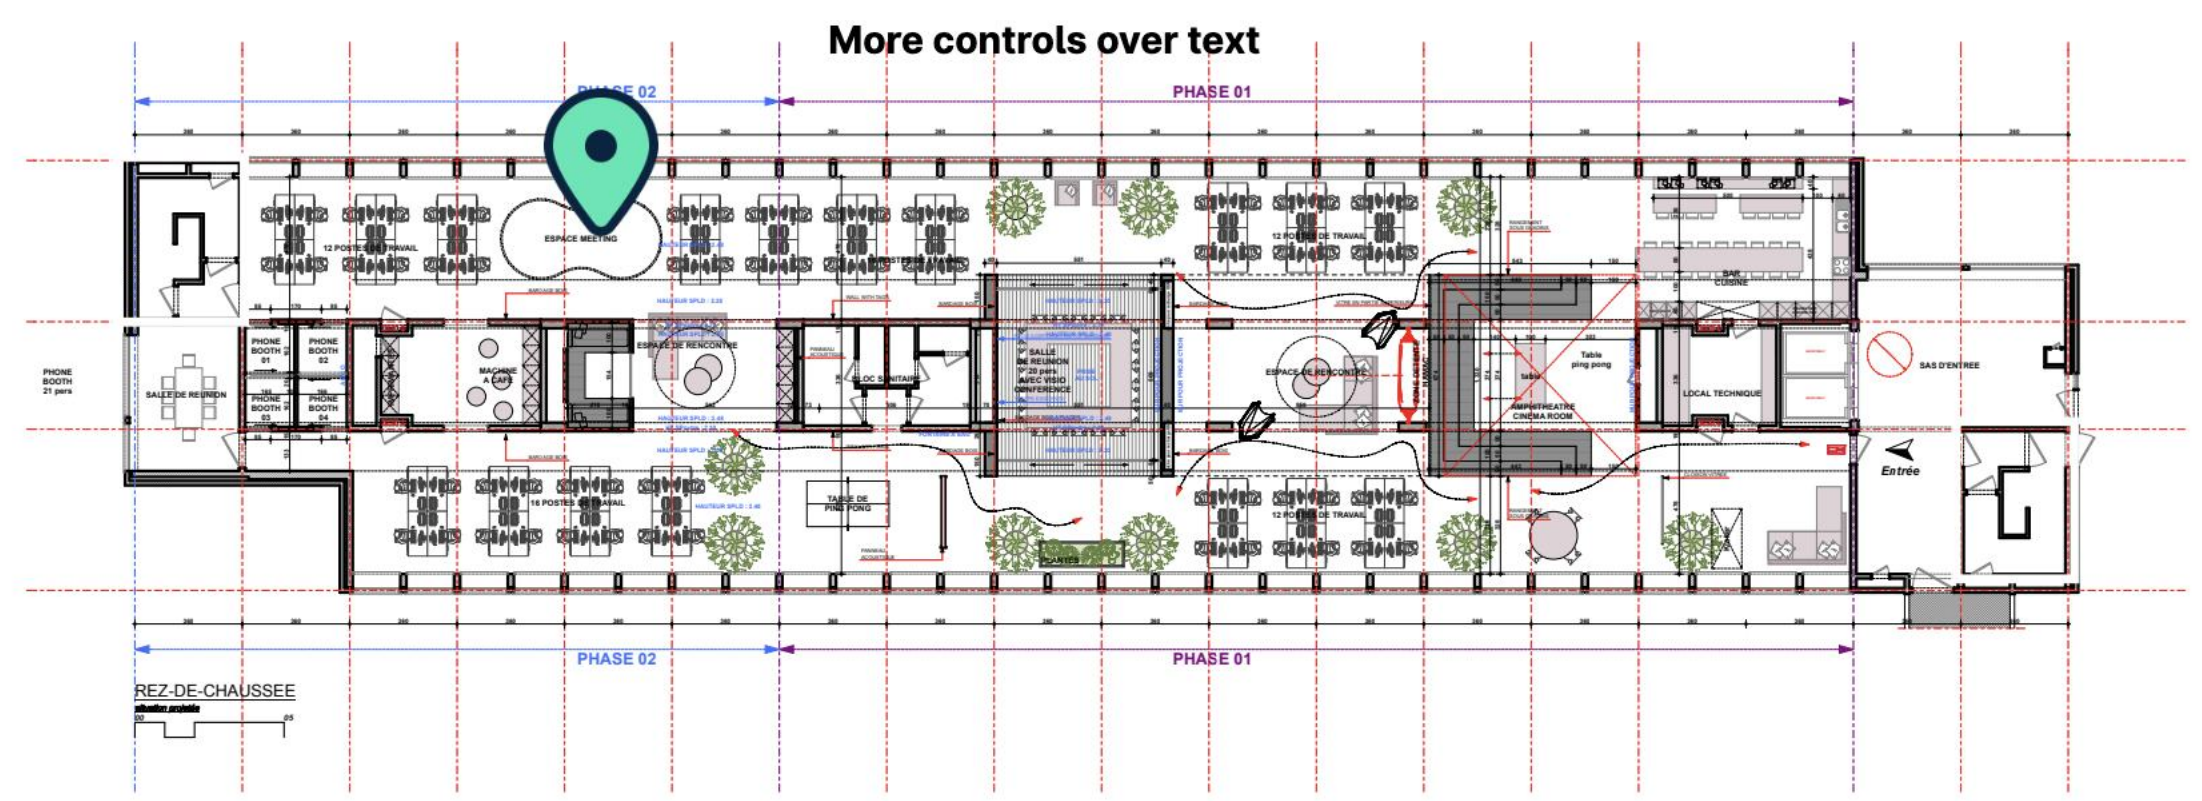

Search Document [] Close

NOUVEAU ! Recherchez du texte dans votre document - uniquement pour les fichiers au format PDF, cette fonctionnalité ne fonctionne pas pour les images basées sur des pixels

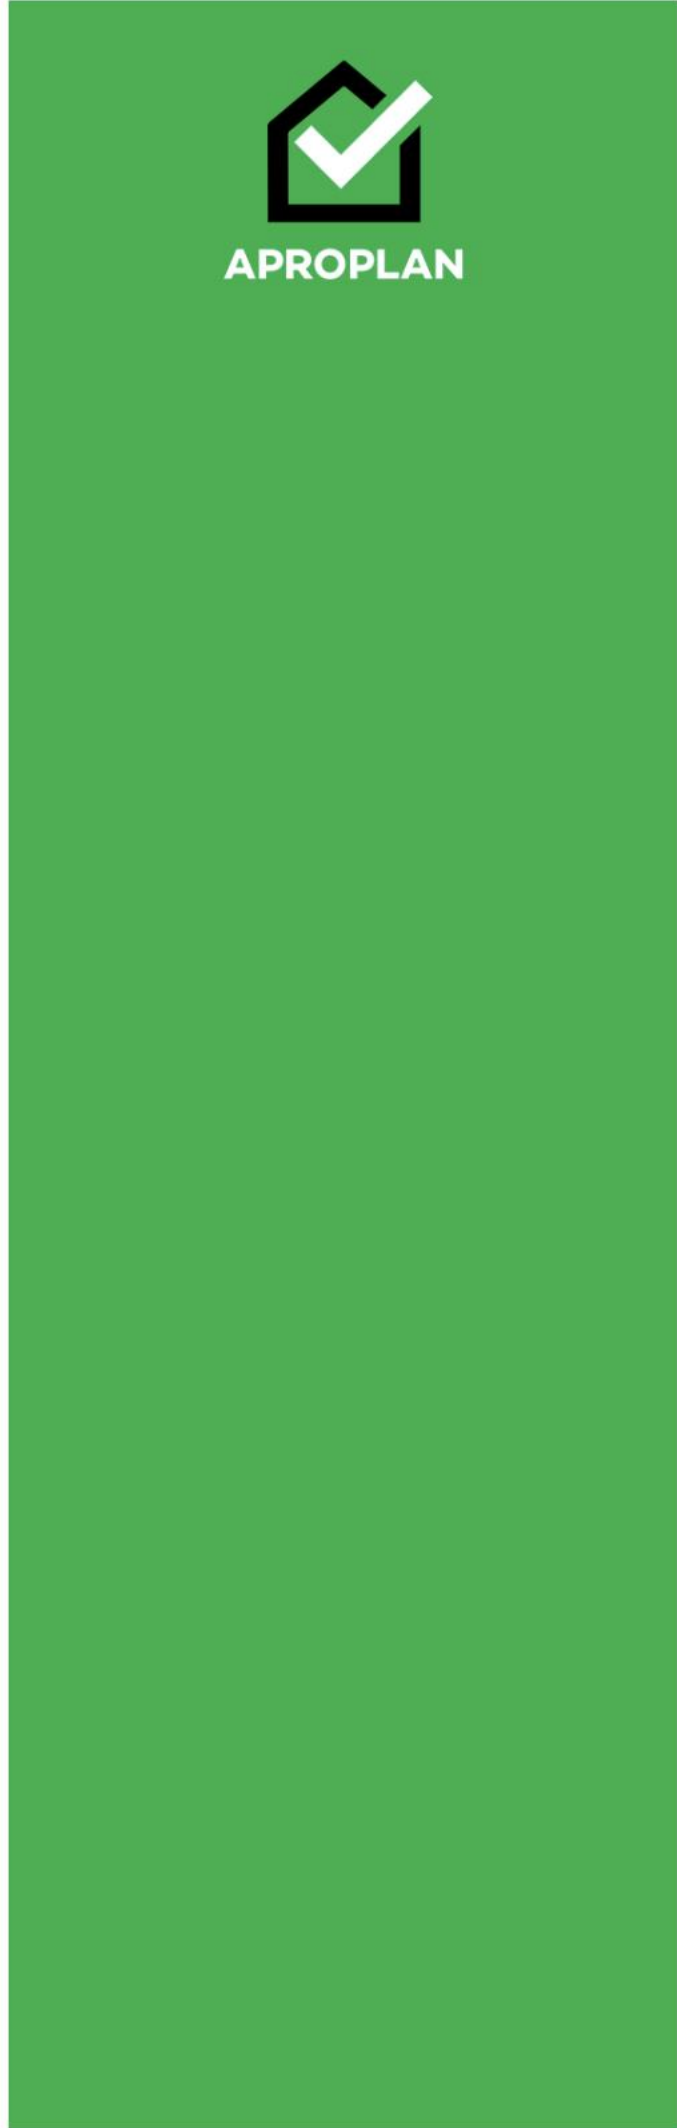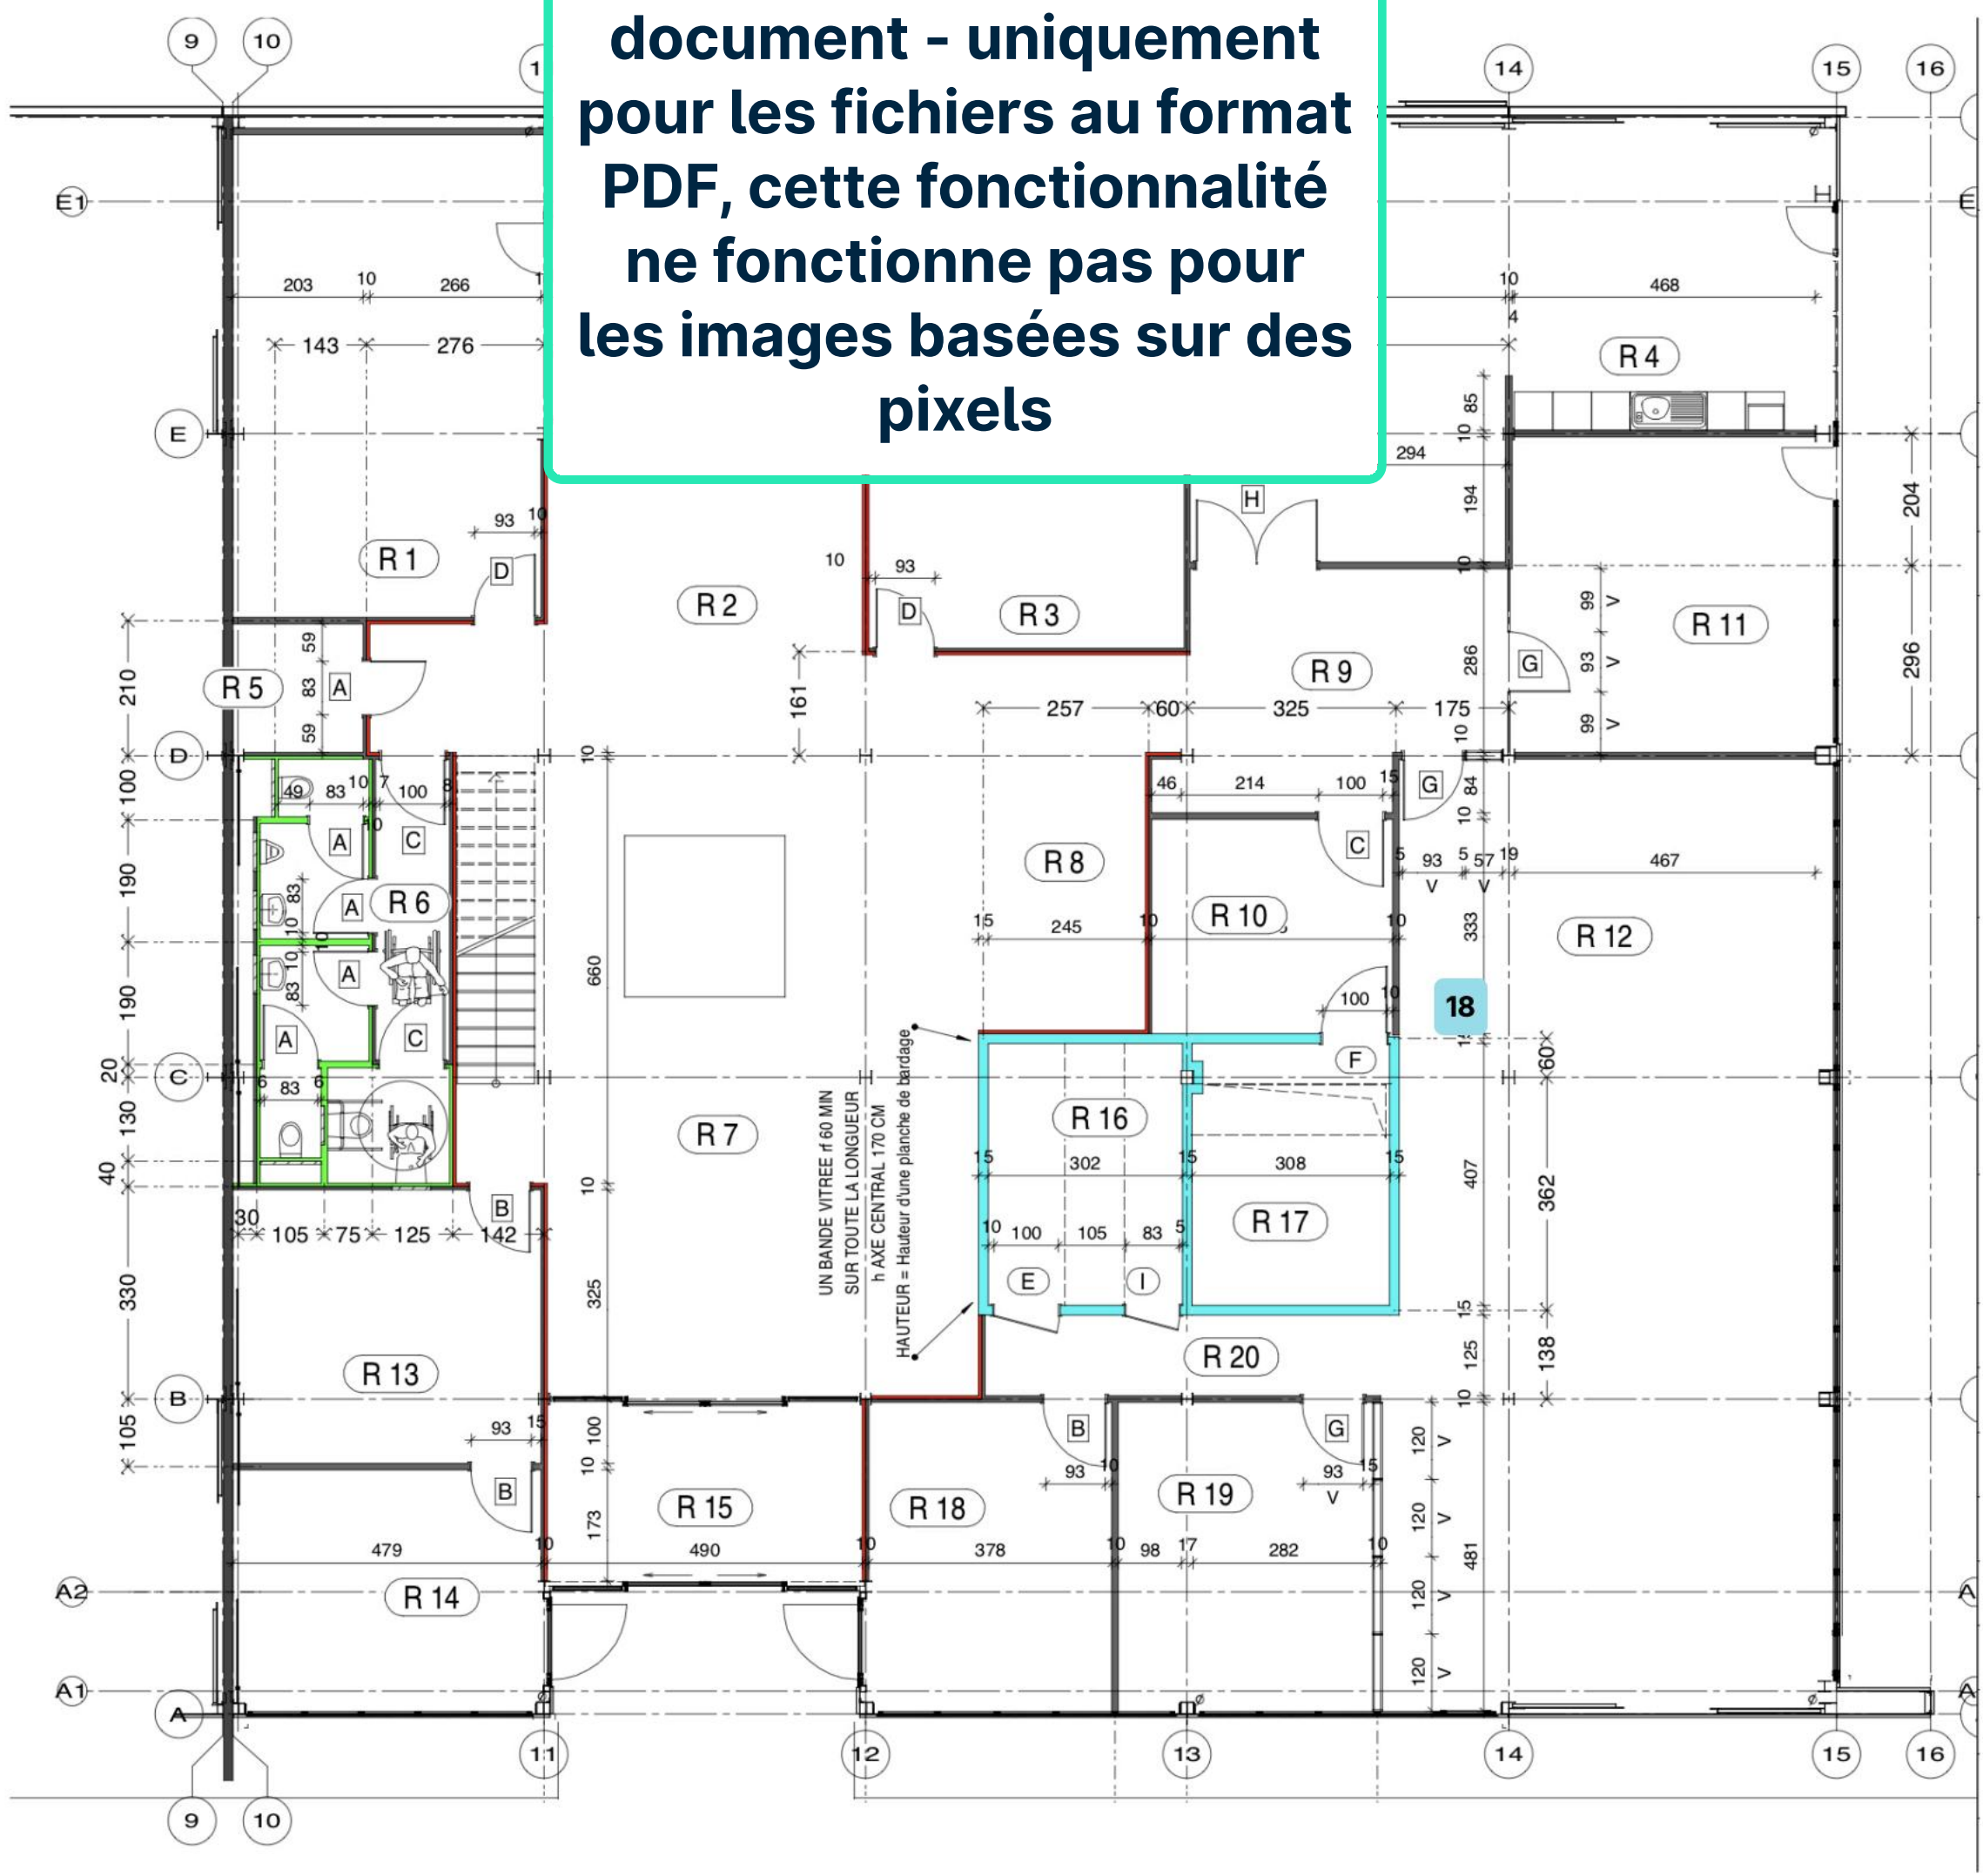




Plan d'aménagement

01/12

Cliquez pour enregistrer vos annotations

Fermez le point et revenez à la visionneuse de documents

More controls over text

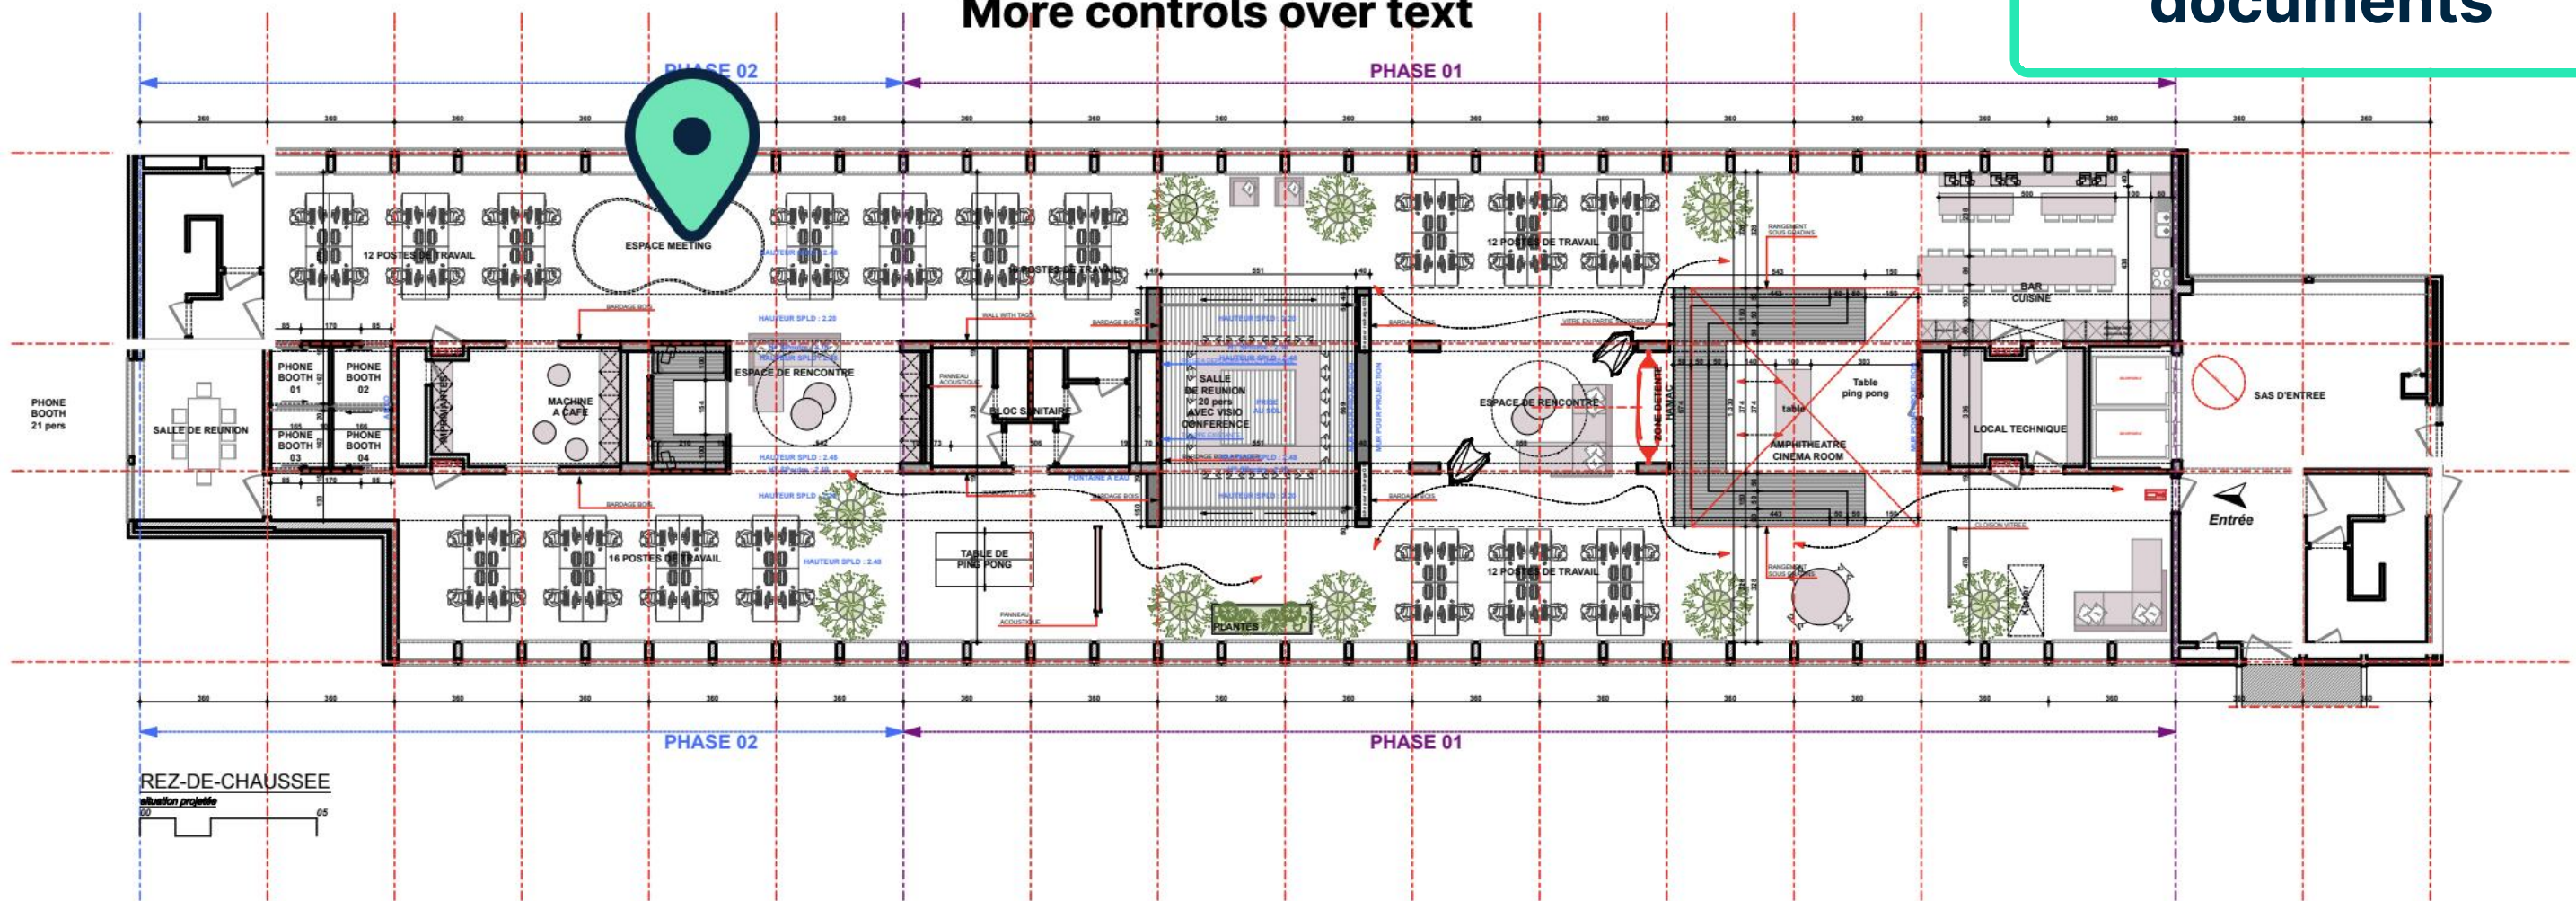

Plan d'aménagement



Visionneuse de documents Version Web

Avant-projet 05- 1 septembre 2017
Ce document est la propriété de l'Atelier d'Architecture Geneviève Leman, il ne peut être recopié ou communiqué à un tiers sans l'accord préalable de l'Archite

Comment comparer et aligner les versions d'un document

Points Forms

Search

Last year

PLAN.1.233 **IN PROGRESS** 9/10/2022

Remove the waste
FAC/WAL

HO.1.23 **IN PROGRESS** 2/4/2022

Scratches on the plinth
FINI/FINISH

Site Manager (Construction/Site Ma...

Older

HO.1.08 **CLOSED** 2/28/2020

Impact on the door - to repair
FINI/DOOR

Foreman, Painter

QHSE.1.27 **CHECKED (GC)** 2/20/2020

Waste on the floor
HSE/BIN

SUBCONTRACTOR

Missing security control for the crane
HSE/LIFT

Craftsman

HO.1.10 **BLOCKED (SC)** 2/1/2020

Access hatch is missing
FAC/ROOF

Foreman, +1

HO.1.07 **CHECKED (GC)** 2/25/2020

Repair sink junction
TECH/SAN

Add point



DEMO

























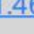


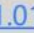
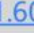






Utilisez les flèches
pour naviguer entre les
pages du document

QHSE -

22/03/2022

Project :

Site Address : Chaussée de Bruxelles, 1310 La Hulpe

N°	Subject	Category	Status	In charge	Due date	Points	Attachments
Older							
1.71	Test	Sanitary	Blocked (SC)	Plumber	17/02/2020		3  1  1 
1.25	Access hatch is missing	Roofing	Checked (GC)		11/02/2020		1  1  1 
1.26		Roofing	Checked (GC)		11/02/2020		1 
1.27	Waste on the floor	Waste	Checked (GC)	SUBCONTRACTOR	20/02/2020		1  1  1 
1.55		Behaviour	Checked (GC)	BIM Modeler	12/05/2020		1  1 
1.37	Test	Doors	Closed	Craftsman, Electrician	02/03/2020		2  1 
1.01	 Safety Prevention Control		Done	QHSE Manager, Site Manager (Construction/Site Manager)	01/01/2020		3 
1.02	 Safety Prevention Control		Done	QHSE Manager, Site Manager (Construction/Site Manager)	01/01/2020		2 
1.17	 BIM - Fire Doors Inspection - Safety		Done	Foreman	05/01/2020		1  1 
1.39	 Finishinginterior joinery - Glass doors (cond + sign)		Done	Demo Demo	10/03/2020		2  1 
1.46	 Safety Prevention Control		Done	QHSE Manager, Control Officer	31/03/2020		
1.45	Incident Report		Done	Control Officer	05/04/2020		
1.50	 Fire Doors Inspection - Safety		Done	Demo Demo, MyDemoCompany	07/04/2020	1.51	1  1 
1.60	 Fire Doors Inspection - Safety		Done	Control Officer	26/06/2020		
1.75	Tekst aanpassen	Foundations works	Done (SC)	BIM Manager, Demo Demo	29/10/2020		1  1 
1.51	Fire doors need to be checked	Fire works	In progress		07/04/2020		1 
1.04	 Safety Prevention Control		In progress	Site Manager (Construction/Site Manager), QHSE Manager	08/01/2020		1 
1.05	 Safety inspection		In progress	QHSE Manager, Site Manager (Construction/Site Manager), Demo Demo	08/01/2020		
1.06	Safety inspection		In progress	QHSE Manager, Site Manager (Construction/Site Manager)	15/01/2020		1 

N°	Subject	Category	Status	In charge	Due date	Points	Attachments
1.10	Safety inspection		In progress	QHSE Manager, Site Manager	12/02/2020		

N°	Subject	Category	Status	In charge	Due date	Points	Attachments
1.08	Safet		Todo	QHSE Manager, Site Manager (Construction/Site Manager)	29/01/2020		
1.09	Safet		Todo	QHSE Manager, Site Manager (Construction/Site Manager)	05/02/2020		
1.11	Safety inspection		Todo	QHSE Manager, Site Manager (Construction/Site Manager)	19/02/2020		
1.11	Safety inspection		Todo	QHSE Manager, Site Manager (Construction/Site Manager)	26/02/2020		
1.11	Safety inspection		Todo	QHSE Manager, Site Manager (Construction/Site Manager)	04/03/2020		
1.14	Safety inspection		Todo	QHSE Manager, Site Manager (Construction/Site Manager)	11/03/2020		
1.15	Safety inspection		Todo	QHSE Manager, Site Manager (Construction/Site Manager)	18/03/2020		
1.16	Safety inspection		Todo	QHSE Manager, Site Manager (Construction/Site Manager)	25/03/2020		
1.47	Incident Report		Todo	QHSE Manager	30/03/2020		
1.49	Fire Doors Inspection - Safety		Todo	Demo Demo, MyDemoCompany	07/04/2020		
1.54	Toolbox Meeting QSE		Todo		29/04/2020		
1.62	Incident Report		Todo		27/06/2020		
1.63	Incident Report		Todo		04/07/2020		
1.66	Incident Report		Todo		11/07/2020		
1.18	BIM - Fire Doors Inspection - Safety		Waiting for finalisation	Foreman	05/01/2020		1 🗨
1.30	Finishinginterior joinery - Glass doors		Waiting for finalisation	Engineers, Foreman	19/02/2020		1 📎 1 📄
1.35	Simple Form		Waiting for finalisation	Architect	20/02/2020		
1.40	Finishinginterior joinery - Glass doors		Waiting for finalisation	Demo Demo	09/03/2020		1 📄
Last year							
1.83	Form Demo		Todo	Demo Demo	19/12/2021		
This year							
1.85	Workplace inspection		Done	QHSE Manager	30/01/2022		1.87
1.88	Quality Inspection		Done		28/02/2022		1.93
1.93	subject	Fire works	Done (SC)		28/02/2022		
1.87	Empty the waste	Waste	In progress	Foreman	03/02/2022		
1.92	Quality Inspection		In progress		28/03/2022		
1.84	Formulaire démo		Todo		18/01/2022		1 📄

Utilisez les flèches pour naviguer entre les pages du document

NOUVEAU ! Entrez un numéro de page pour accéder directement à cette page

N°	Subject	Category	Status	In charge	Due date	Points	Attachments
1.89	Quality Inspection		Todo		07/03/2022		
1.89	Quality Inspection		Todo		14/03/2022		

1.92	Quality Inspection		In progress		28/03/2022	
1.84	Formulaire démo		Todo		18/01/2022	1

Utilisez les flèches pour naviguer entre les pages du document

Accédez aux autres versions du document depuis le menu déroulant

1.90	Quality Inspection		Todo		14	
1.91	Quality Inspection		Todo		2	

This month

1.94	Workplace inspection		In progress	QHSE Manager	07/09/2022	1
----------------------	----------------------	--	-------------	--------------	------------	---

Today

1.57		Confined space	Blocked (SC)	BIM Modeler, Demo Demo		1
1.44	Missing security control for the crane	Lifting works	Closed	Craftsman		1 1
1.32	Finishinginterior joinery - Glass doors		Done	BIM Coordinator		1 1
1.36	Finishinginterior joinery - Glass doors		Done	Demo Demo		1 1 1
1.41	Finishinginterior joinery - Glass doors (cond + sign)		Done	Demo Demo	1.44	1
1.82	Quality Inspection		Done			
1.52	Missing security control for the crane	Lifting works	For information	Internal Management		1 1 1
1.73		Site installation and access	In progress	QHSE Manager		1
1.95	Scaffolding is not fixed properly	General Security	In progress	QHSE Manager		1
1.53	Safety inspection		In progress	Demo Demo		
1.78	Safety Prevention Control		In progress	Demo Demo		
1.80	Incident Report		In progress		1.73	
1.81	UK - Finishing- Painting and wallpaper work - Quality		In progress			
1.23	Site Diary		Todo	Demo Demo		1
1.64	Incident Report		Todo			
1.65	Incident Report		Todo			
1.21	UK - Finishing- Painting and wallpaper work - Quality		Waiting for finalisation	Demo Demo, Foreman		1 1 1
1.29	Finishinginterior joinery - Glass doors		Waiting for finalisation	Architect		1 1
1.34	Safety inspection		Waiting for finalisation			
1.56	Finishinginterior joinery - Glass doors (cond + sign)		Waiting for finalisation	BIM Coordinator	1.57	1 1 1
1.69	Fire Doors Inspection - Safety		Waiting for finalisation			
1.70	Fire Doors Inspection - Safety		Waiting for finalisation	Demo Demo		1 1

1.92	Quality Inspection	In progress
1.84	Formulaire démo	Todo

✓ Version 7 - 09/23/2022 11:08 AM

Version 6 - 09/07/2022 2:38 PM

Version 5 - 09/07/2022 2:34 PM

Version 4 - 09/07/2022 2:31 PM

Version 3 - 09/07/2022 2:11 PM

Version 2 - 03/22/2022 11:49 AM

Version 1 - 04/06/2020 4:12 PM

N°	Subject	Category	Status	Attachments
1.89	Quality Inspection		Todo	07/03/2022
1.90	Quality Inspection		Todo	14/03/2022
1.91	Quality Inspection		Todo	21/03/2022


This month

1.94	Workplace inspection		In progress	QHSE Manager	07/09/2022	1
----------------------	----------------------	--	-------------	--------------	------------	---

Today

1.57		Confined space	Blocked (SC)	BIM Modeler, Demo Demo		
1.44	Missing security control for the crane	Lifting works	Closed	Craftsman		
1.32	Finishinginterior joinery - Glass doors		Done	BIM Coordinator		
1.36	Finishinginterior joinery - Glass doors		Done	Demo Demo		1 1
1.41	Finishinginterior joinery - Glass doors (cond + sign)		Done	Demo Demo	1.44	1
1.82	Quality Inspection		Done			
1.52	Missing security control for the crane	Lifting works	For information	Internal Management		1 1
1.73		Site installation and access	In progress	QHSE Manager		1
1.95	Scaffolding is not fixed properly	General Security	In progress	QHSE Manager		1
1.53	Safety inspection		In progress	Demo Demo		
1.78	Safety Prevention Control		In progress	Demo Demo		
1.80	Incident Report		In progress		1.73	
1.81	UK - Finishing- Painting and wallpaper work - Quality		In progress			
1.23	Site Diary		Todo	Demo Demo		1
1.64	Incident Report		Todo			
1.65	Incident Report		Todo			
1.21	UK - Finishing- Painting and wallpaper work - Quality		Waiting for finalisation	Demo Demo, Foreman		1 1
1.29	Finishinginterior joinery - Glass doors		Waiting for finalisation	Architect		1 1
1.34	Safety inspection		Waiting for finalisation			
1.56	Finishinginterior joinery - Glass doors (cond + sign)		Waiting for finalisation	BIM Coordinator	1.57	1 1
1.69	Fire Doors Inspection - Safety		Waiting for finalisation			
1.70	Fire Doors Inspection - Safety		Waiting for finalisation	Demo Demo		1 1

Accédez aux autres versions du document depuis le menu déroulant

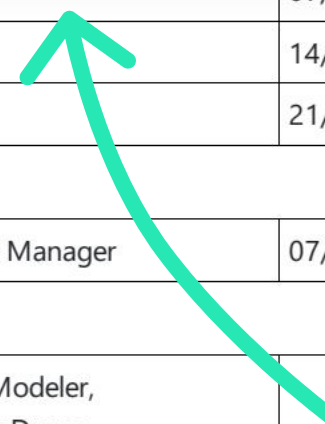

1.92	Quality Inspection	In progress
1.84	Formulaire démo	Todo

✓ Version 7 - 09/23/2022 11:08 AM

Version 6 - 09/07/2022 2:38 PM

Version 5 - 09/07/2022 2:34 PM

Version 4 - 09/07/2022 2:31 PM

Version 3 - 09/07/2022 2:11 PM

Version 2 - 03/22/2022 11:49 AM

Version 1 - 04/06/2020 4:12 PM

N°	Subject	Category	Status	Attachments
1.89	Quality Inspection		Todo	07/03/2022
1.90	Quality Inspection		Todo	14/03/2022
1.91	Quality Inspection		Todo	21/03/2022

This month

1.94	Workplace inspection		In progress	QHSE Manager	07/09/2022	1
----------------------	----------------------	--	-------------	--------------	------------	---

Today

1.57		Confined space	Blocked (SC)	BIM Modeler, Demo Demo		
1.44	Missing security control for the crane	Lifting works	Closed	Craftsman		
1.32	Finishinginterior joinery - Glass doors		Done	BIM Coordinator		
1.36	Finishinginterior joinery - Glass doors		Done	Demo Demo		1 1 1
1.41	Finishinginterior joinery - Glass doors (cond + sign)		Done	Demo Demo	1.44	1
1.82	Quality Inspection		Done			
1.52	Missing security control for the crane	Lifting works	For information	Internal Management		1 1 1
1.73		Site installation and access	In progress	QHSE Manager		1
1.95	Scaffolding is not fixed properly	General Security	In progress	QHSE Manager		1
1.53	Safety inspection		In progress	Demo Demo		
1.78	Safety Prevention Control		In progress	Demo Demo		
1.80	Incident Report		In progress		1.73	
1.81	UK - Finishing- Painting and wallpaper work - Quality		In progress			
1.23	Site Diary		Todo	Demo Demo		1
1.64	Incident Report		Todo			
1.65	Incident Report		Todo			
1.21	UK - Finishing- Painting and wallpaper work - Quality		Waiting for finalisation	Demo Demo, Foreman		1 1 1
1.29	Finishinginterior joinery - Glass doors		Waiting for finalisation	Architect		1 1
1.34	Safety inspection		Waiting for finalisation			
1.56	Finishinginterior joinery - Glass doors (cond + sign)		Waiting for finalisation	BIM Coordinator	1.57	1 1 1
1.69	Fire Doors Inspection - Safety		Waiting for finalisation			
1.70	Fire Doors Inspection - Safety		Waiting for finalisation	Demo Demo		1 1

Accédez aux autres versions du document depuis le menu déroulant





































DEMO

QHSE - 01. QHSE - N°2

/03/2022

Project : DEMO EN
Site Address : Chaussée de Bruxelles, 1310 La Hulpe

Comparez deux versions du document

N°	Subject	Category	Status	In charge	Due date	Points	Attachments
Older							
1.71	Test	Sanitary	Blocked (SC)	Plumber	17/02/2020		3  1  1 
1.25	Access hatch is missing	Roofing	Checked (GC)		11/02/2020		1  1  1 
1.26		Roofing	Checked (GC)		11/02/2020		1 
1.27	Waste on the floor	Waste	Checked (GC)	SUBCONTRACTOR	20/02/2020		1  1  1 
1.55		Behaviour	Checked (GC)	BIM Modeler	12/05/2020		1  1 
1.37	Test	Doors	Closed	Craftsman, Electrician	02/03/2020		2  1 
1.01	 Safety Prevention Control		Done	QHSE Manager, Site Manager (Construction/Site Manager)	01/01/2020		3 
1.02	 Safety Prevention Control		Done	QHSE Manager, Site Manager (Construction/Site Manager)	01/01/2020		2 
1.17	 BIM - Fire Doors Inspection - Safety		Done	Foreman	05/01/2020		1  1 
1.39	 Finishinginterior joinery - Glass doors (cond + sign)		Done	Demo Demo	10/03/2020		2  1 
1.46	 Safety Prevention Control		Done	QHSE Manager, Control Officer	31/03/2020		
1.45	Incident Report		Done	Control Officer	05/04/2020		
1.50	 Fire Doors Inspection - Safety		Done	Demo Demo, MyDemoCompany	07/04/2020	1.51	1  1 
1.60	 Fire Doors Inspection - Safety		Done	Control Officer	26/06/2020		
1.75	Tekst aanpassen	Foundations works	Done (SC)	BIM Manager, Demo Demo	29/10/2020		1  1 
1.51	Fire doors need to be checked	Fire works	In progress		07/04/2020		1 
1.04	 Safety Prevention Control		In progress	Site Manager (Construction/Site Manager), QHSE Manager	08/01/2020		1 
1.05	 Safety inspection		In progress	QHSE Manager, Site Manager (Construction/Site Manager), Demo Demo	08/01/2020		
1.06	Safety inspection		In progress	QHSE Manager, Site Manager (Construction/Site Manager)	15/01/2020		1 

N°	Subject	Category	Status	In charge	Due date	Points	Attachments
1.10	Safety inspection		In progress	QHSE Manager, Site Manager	12/02/2020		

Old Document

New Document

Comparison

Align Documents

Fermez la vue de comparaison

Les documents sont superposés pour montrer les différences. Utilisez les onglets pour changer de vue. La visionneuse compare la version sélectionnée avec celle qui la précède.

33.3x

QHSE - 01. QHSE - N°2

Projet : DEMO EN


Side Address Chaussée de Bruxelles 113,0

N°	Subject	Categ	Due date	Points	Attachments
Older			Echéance	Points	jointes
1.71	Test	Sanita	17/02/2020		3 1 1
1.03 1.25	Repair the fence near to Access hatch is missing the entrance of the site	Site, i Roofing and access	01/01/2020 11/02/2020		1 1 1
1.26 1.25	Access hatch is missing	Roofing Roofing	11/02/2020 11/02/2020		1 1 1
1.27 1.26	Waste on the floor	Waste Roofing	20/02/2020 11/02/2020		1 1 1
1.55 1.27	Waste on the floor	Behaviour Waste	12/05/2020 20/02/2020		1 1 1
1.37 1.02	Test Safety Prevention Control	Doors	02/03/2020 01/01/2020	1.03	2 1
1.01	Safety Prevention		01/01/2020		3
1.17	Control BIM - Fire Doors Inspection - Safety		05/01/2020		1 1
1.02 1.24	Safety Prevention Repair the fence near to Control the entrance of the site	Site installation and access	01/01/2020 01/01/2020		2
1.31 1.17	BIM - Fire Doors Inspection - Safety	Emergency situations	19/02/2020 05/01/2020		1 1
1.38 1.39	Ødelagt rude Finishing interior joinery - Glass doors (cond +	Site installation and access	24/02/2020 10/03/2020		2 1
1.10	Safety inspection		12/02/2020		
1.46	Safety Prevention Control		31/03/2020		
1.35 1.45	Simple Form Incident Report		20/02/2020 05/04/2020		
1.18 1.50	BIM - Fire Doors Fire Doors Inspection - Inspection - Safety Safety		05/01/2020 07/04/2020	1.51	1 1
1.04 1.60	Safety Prevention Control Fire Doors Inspection - Safety		08/01/2020 26/06/2020		
1.75	Teket compressor	Foundations	20/10/2020		1 1

DEMO

QHSE - 01. QHSE - N°2

Project : DEMO EN
Site Address : Chaussée de Bruxelles,

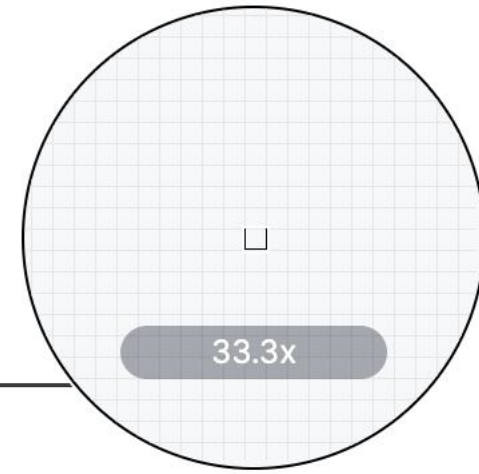


Fermez la vue de comparaison

**Les documents sont superposés pour montrer les différences
Utilisez les onglets pour changer de vue
La visionneuse compare la version sélectionnée avec celle qui la précède**

N°	Subject	Categ			Due date	Points	Attachments
Older							
1.71	Test	Sanitary	Blocked (SC)	Plumber	17/02/2020		3 1 1
1.25	Access hatch is missing	Roofing	Checked (GC)		11/02/2020		1 1 1
1.26		Roofing	Checked (GC)		11/02/2020		1
1.27	Waste on the floor	Waste	Checked (GC)	SUBCONTRACTOR	20/02/2020		1 1 1
1.55		Behaviour	Checked (GC)	BIM Modeler	12/05/2020		1 1
1.37	Test	Doors	Closed	Craftsman, Electrician	02/03/2020		2 1
1.01	Safety Prevention Control		Done	QHSE Manager, Site Manager (Construction/Site Manager)	01/01/2020		3
1.02	Safety Prevention Control		Done	QHSE Manager, Site Manager (Construction/Site Manager)	01/01/2020		2
1.17	BIM - Fire Doors Inspection - Safety		Done	Foreman	05/01/2020		1 1
1.39	Finishinginterior joinery - Glass doors (cond + sign)		Done	Demo Demo	10/03/2020		2 1
1.46	Safety Prevention Control		Done	QHSE Manager, Control Officer	31/03/2020		
1.45	Incident Report		Done	Control Officer	05/04/2020		
1.50	Fire Doors Inspection - Safety		Done	Demo Demo, MyDemoCompany	07/04/2020	1.51	1 1
1.60	Fire Doors Inspection		Done	Control Officer	26/06/2020		

Fermez la vue de comparaison

Les documents sont superposés pour montrer les différences
Utilisez les onglets pour changer de vue
La visionneuse compare la version sélectionnée avec celle qui la précède

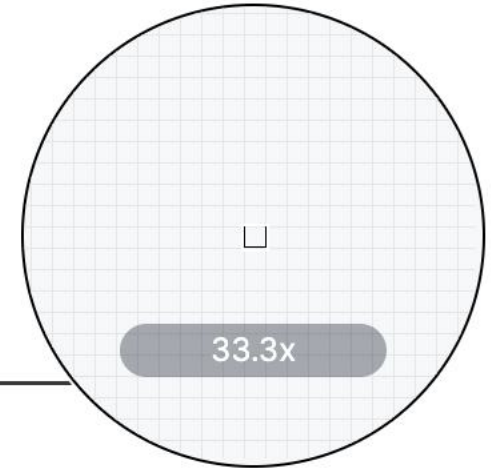

QHSE - 01. QHSE - N°1

Projet : DEMO EN
Adresse : Chaussée de Bruxelles, 1310

N°	Sujet	Caté			Echéance	Points	Pièces jointes
Cette année							
1.03	Repair the fence near to the entrance of the site	Site installation and access	Cancelled		01/01/2020		
1.25	Access hatch is missing	Roofing	Checked (GC)		11/02/2020		1 1 1
1.26		Roofing	Checked (GC)		11/02/2020		1
1.27	Waste on the floor	Waste	Checked (GC)	SUBCONTRACTOR	20/02/2020		1 1 1
1.02	Safety Prevention Control		Fait	QHSE Manager, Site Manager (Construction/Site Manager)	01/01/2020	1.03	2
1.17	BIM - Fire Doors Inspection - Safety		Fait	Foreman	05/01/2020		1 1
1.24	Repair the fence near to the entrance of the site	Site installation and access	In progress		01/01/2020		
1.31		Emergency situations	In progress		19/02/2020		1
1.38	Ødelagt rude	Site installation and access	In progress	Architect	24/02/2020		1
1.10	Safety inspection		En cours	QHSE Manager, Site Manager (Construction/Site Manager)	12/02/2020		
1.35	Simple Form		En cours	Architect	20/02/2020		
1.18	BIM - Fire Doors Inspection - Safety		A faire	Foreman	05/01/2020		1
1.04	Safety Prevention Control		A faire	Site Manager	08/01/2020		