


Plan d'aménagement

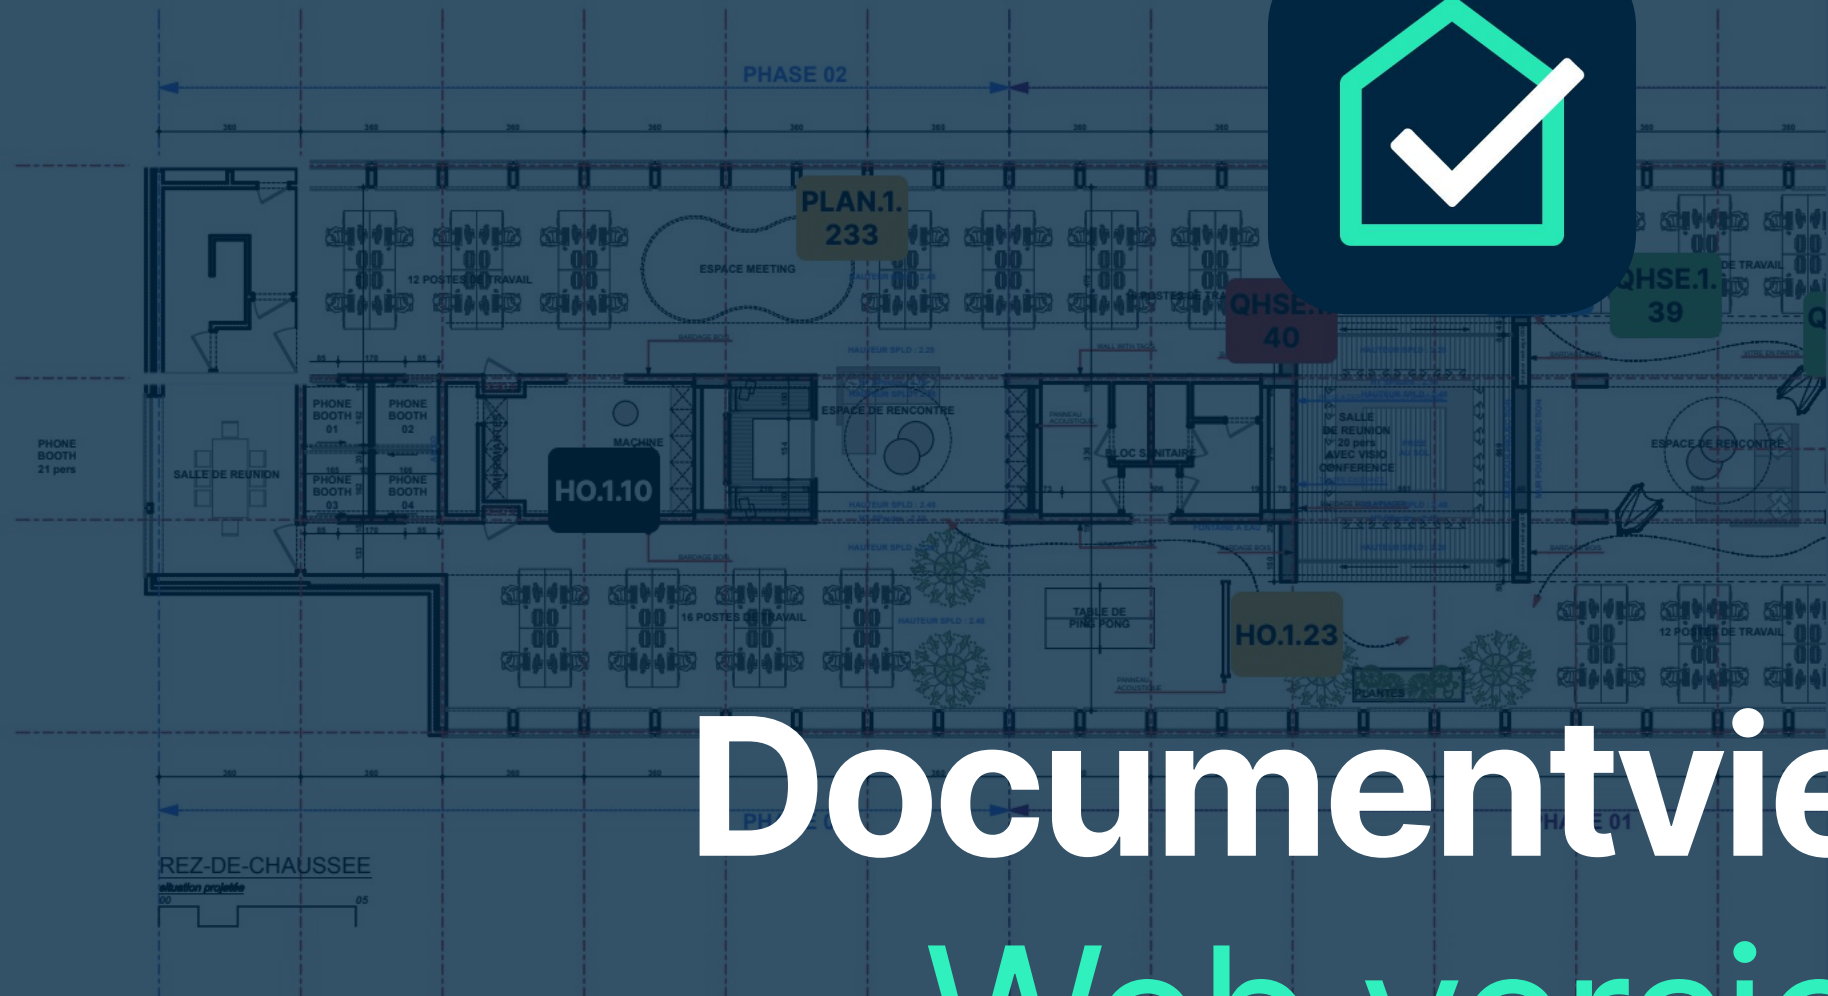

Documentviewer
Web version

Gebruikershandleiding


Avant-projet 05- 1 septembre 2017
Ce document est la propriété de l'Atelier d'Architecture Geneviève Leman
Aménagement d'un plateau de bureau SIS A
Chaussée de Bruxelles n°135A à 1310 La Hulpe
ATELIER D'ARCHITECTURE GENEVIEVE LEMAN sprl / CHAUSSEE D'ALSEI

Points Forms

Search [] [] []

- Last year
 - PLAN.1.233 **IN PROGRESS** 9/10/2022
Remove the waste
FAC/WAL
Foreman
 - HO.1.23 **IN PROGRESS** 2/4/2022
Scratches on the plinth
FINI/FINISH
Site Manager (Construction/Site Ma...
- Older
 - HO.1.08 **CLOSED** 2/28/2020
Impact on the door - to repair
FINI/DOOR
Foreman, Painter
 - QHSE.1.27 **CHECKED (GC)** 2/20/2020
Waste on the floor
HSE/BIN
SUBCONTRACTOR
 - QHSE.1.44 **CLOSED**
Safety control for the crane
Craftsman
 - HO.1.10 **BLOCKED (SC)** 2/1/2020
Access hatch is missing
FAC/ROOF
Foreman, +1
 - HO.1.07 **CHECKED (GC)** 2/25/2020
Repair sink junction
Plumber, Painter

Plan d'aménagement

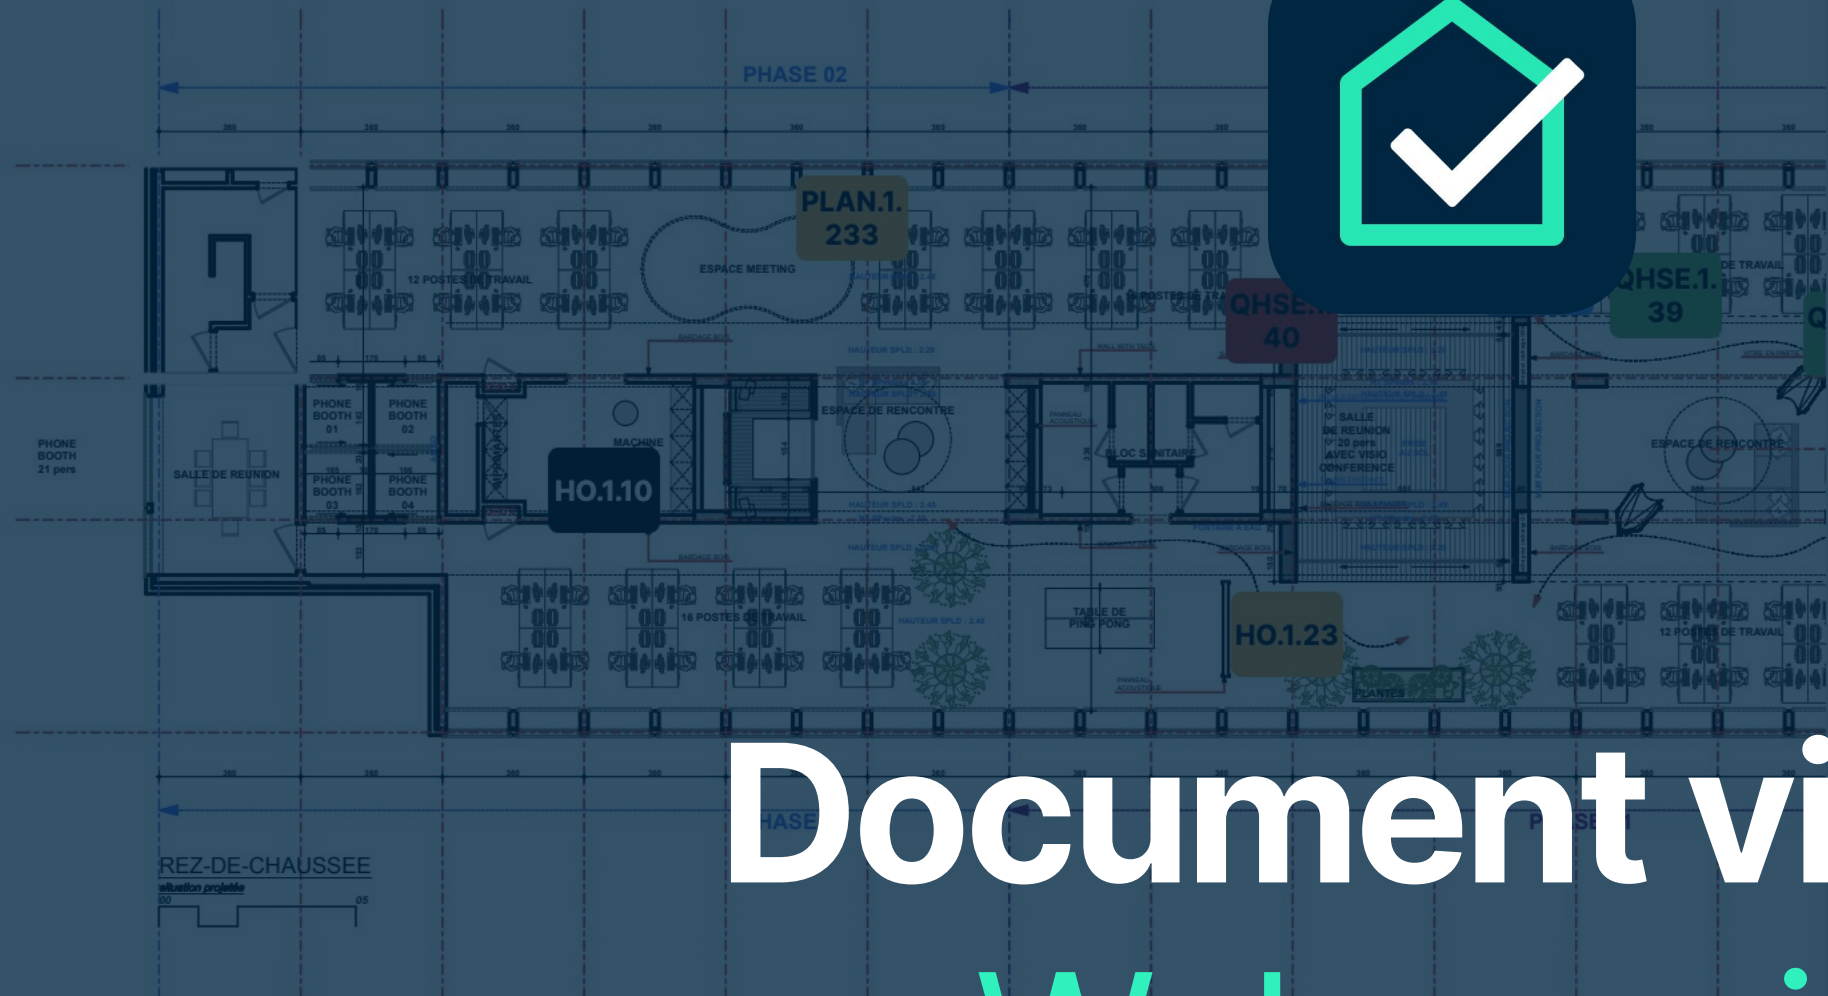

Document viewer
Web version

Points Forms
Search

- Last year
 - PLAN.1.233 **IN PROGRESS** 9/10/2022
Remove the waste
FAC/WAL
Foreman
 - HO.1.23 **IN PROGRESS** 2/4/2022
Scratches on the plinth
FINI/FINISH
Site Manager (Construction/Site Ma...
- Older
 - HO.1.08 **CLOSED** 2/28/2020
Impact on the door - to repair
FINI/DOOR
Foreman, Painter
 - QHSE.1.27 **CHECKED (GC)** 2/20/2020
Waste on the floor
HSE/BIN
SUBCONTRACTOR
 - QHSE.1.44 **CLOSED**
Control for the crane
Craftsman
 - HO.1.10 **BLOCKED (SC)** 2/1/2020
Access hatch is missing
FAC/ROOF
Foreman, +1
 - HO.1.07 **CHECKED (GC)** 2/25/2020
Repair sink junction
TECH/SAN
Plumber, Painter

Avant-projet 05- 1 septembre 2017
Ce document est la propriété de l'Atelier d'Architecture Geneviève Leman, il ne peut être recopié ou communiqué à un tiers sans l'accord préalable de l'Archite
Aménagement d'un plateau de bureau SIS A
Chaussée de Bruxelles n°135A à 1310 La Hulpe
ATELIER D'ARCHITECTURE GENEVIEVE LEMAN sprl / CHAUSSEE D'ALSEI






Basisbediening



- DEMO EN
- Lists
- Home
- Points
- Forms
- Documents**
- Participants
- Dashboard
- Settings
- Points v2 BETA

4 results


Thumb view

<input type="checkbox"/>	Nbr points	Version	Document name	↑	...	Uploaded by
<input type="checkbox"/>	0	2	DEMO - 07. Engineering Office - N°1		Report	Demo LetsBuild
<input type="checkbox"/>	8	3	Office		Plan   	
	10	2	Office Dolce.pdf_1_1		Plan	Demo LetsBuild
	9	1	office plan v2		Image	Demo LetsBuild


Open de Documentviewer door op het document in de lijst of miniatuurweergave te klikken, zoals gebruikelijk.

4 results


List view




DEMO - 07. Engineering Office - N°1
Demo LetsBuild

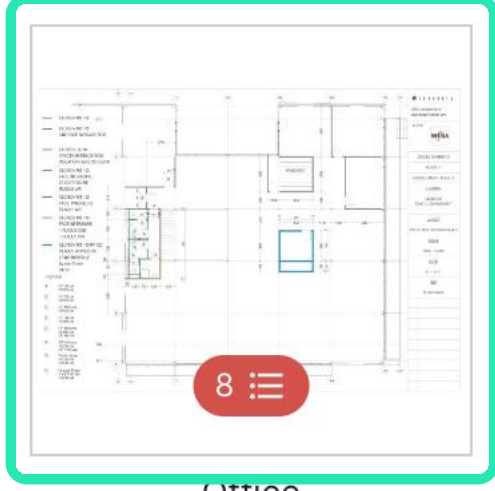

Office
Demo LetsBuild

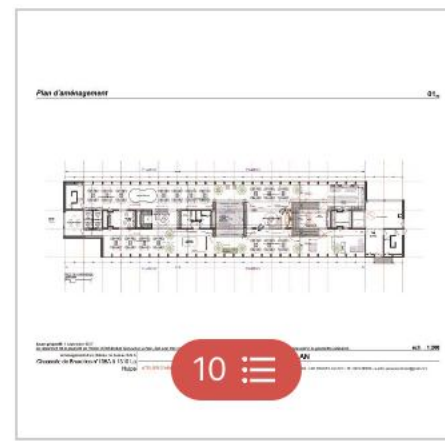

Office Dolce.pdf_1_1
Demo LetsBuild



office plan v2
Demo LetsBuild





Points Forms

Klik op de X om het detailpaneel te sluiten.

Search



Last year

QHSE.1.95 IN PROGRESS

Scaffolding is not fixed properly
HSE/GEN

QHSE Manager

INFO.1.09 IN PROGRESS

Door size
FINI/DOOR

Architect

Older

INFO.1.06 IN PROGRESS

No subject
HSE/FIRE

HO.1.20 DONE (SC)

3/22/2021

Door is damaged
FINI/DOOR


Craftsman


QHSE.1.52 FOR INFORMATION

Missing security control for the crane
HSE/LIFT

Internal Management


Alle acties in het detailpaneel blijven hetzelfde in de nieuwe Documentviewer – het toevoegen van nieuwe punten, evenals het zoeken/filteren/selecteren van formulieren of punten.

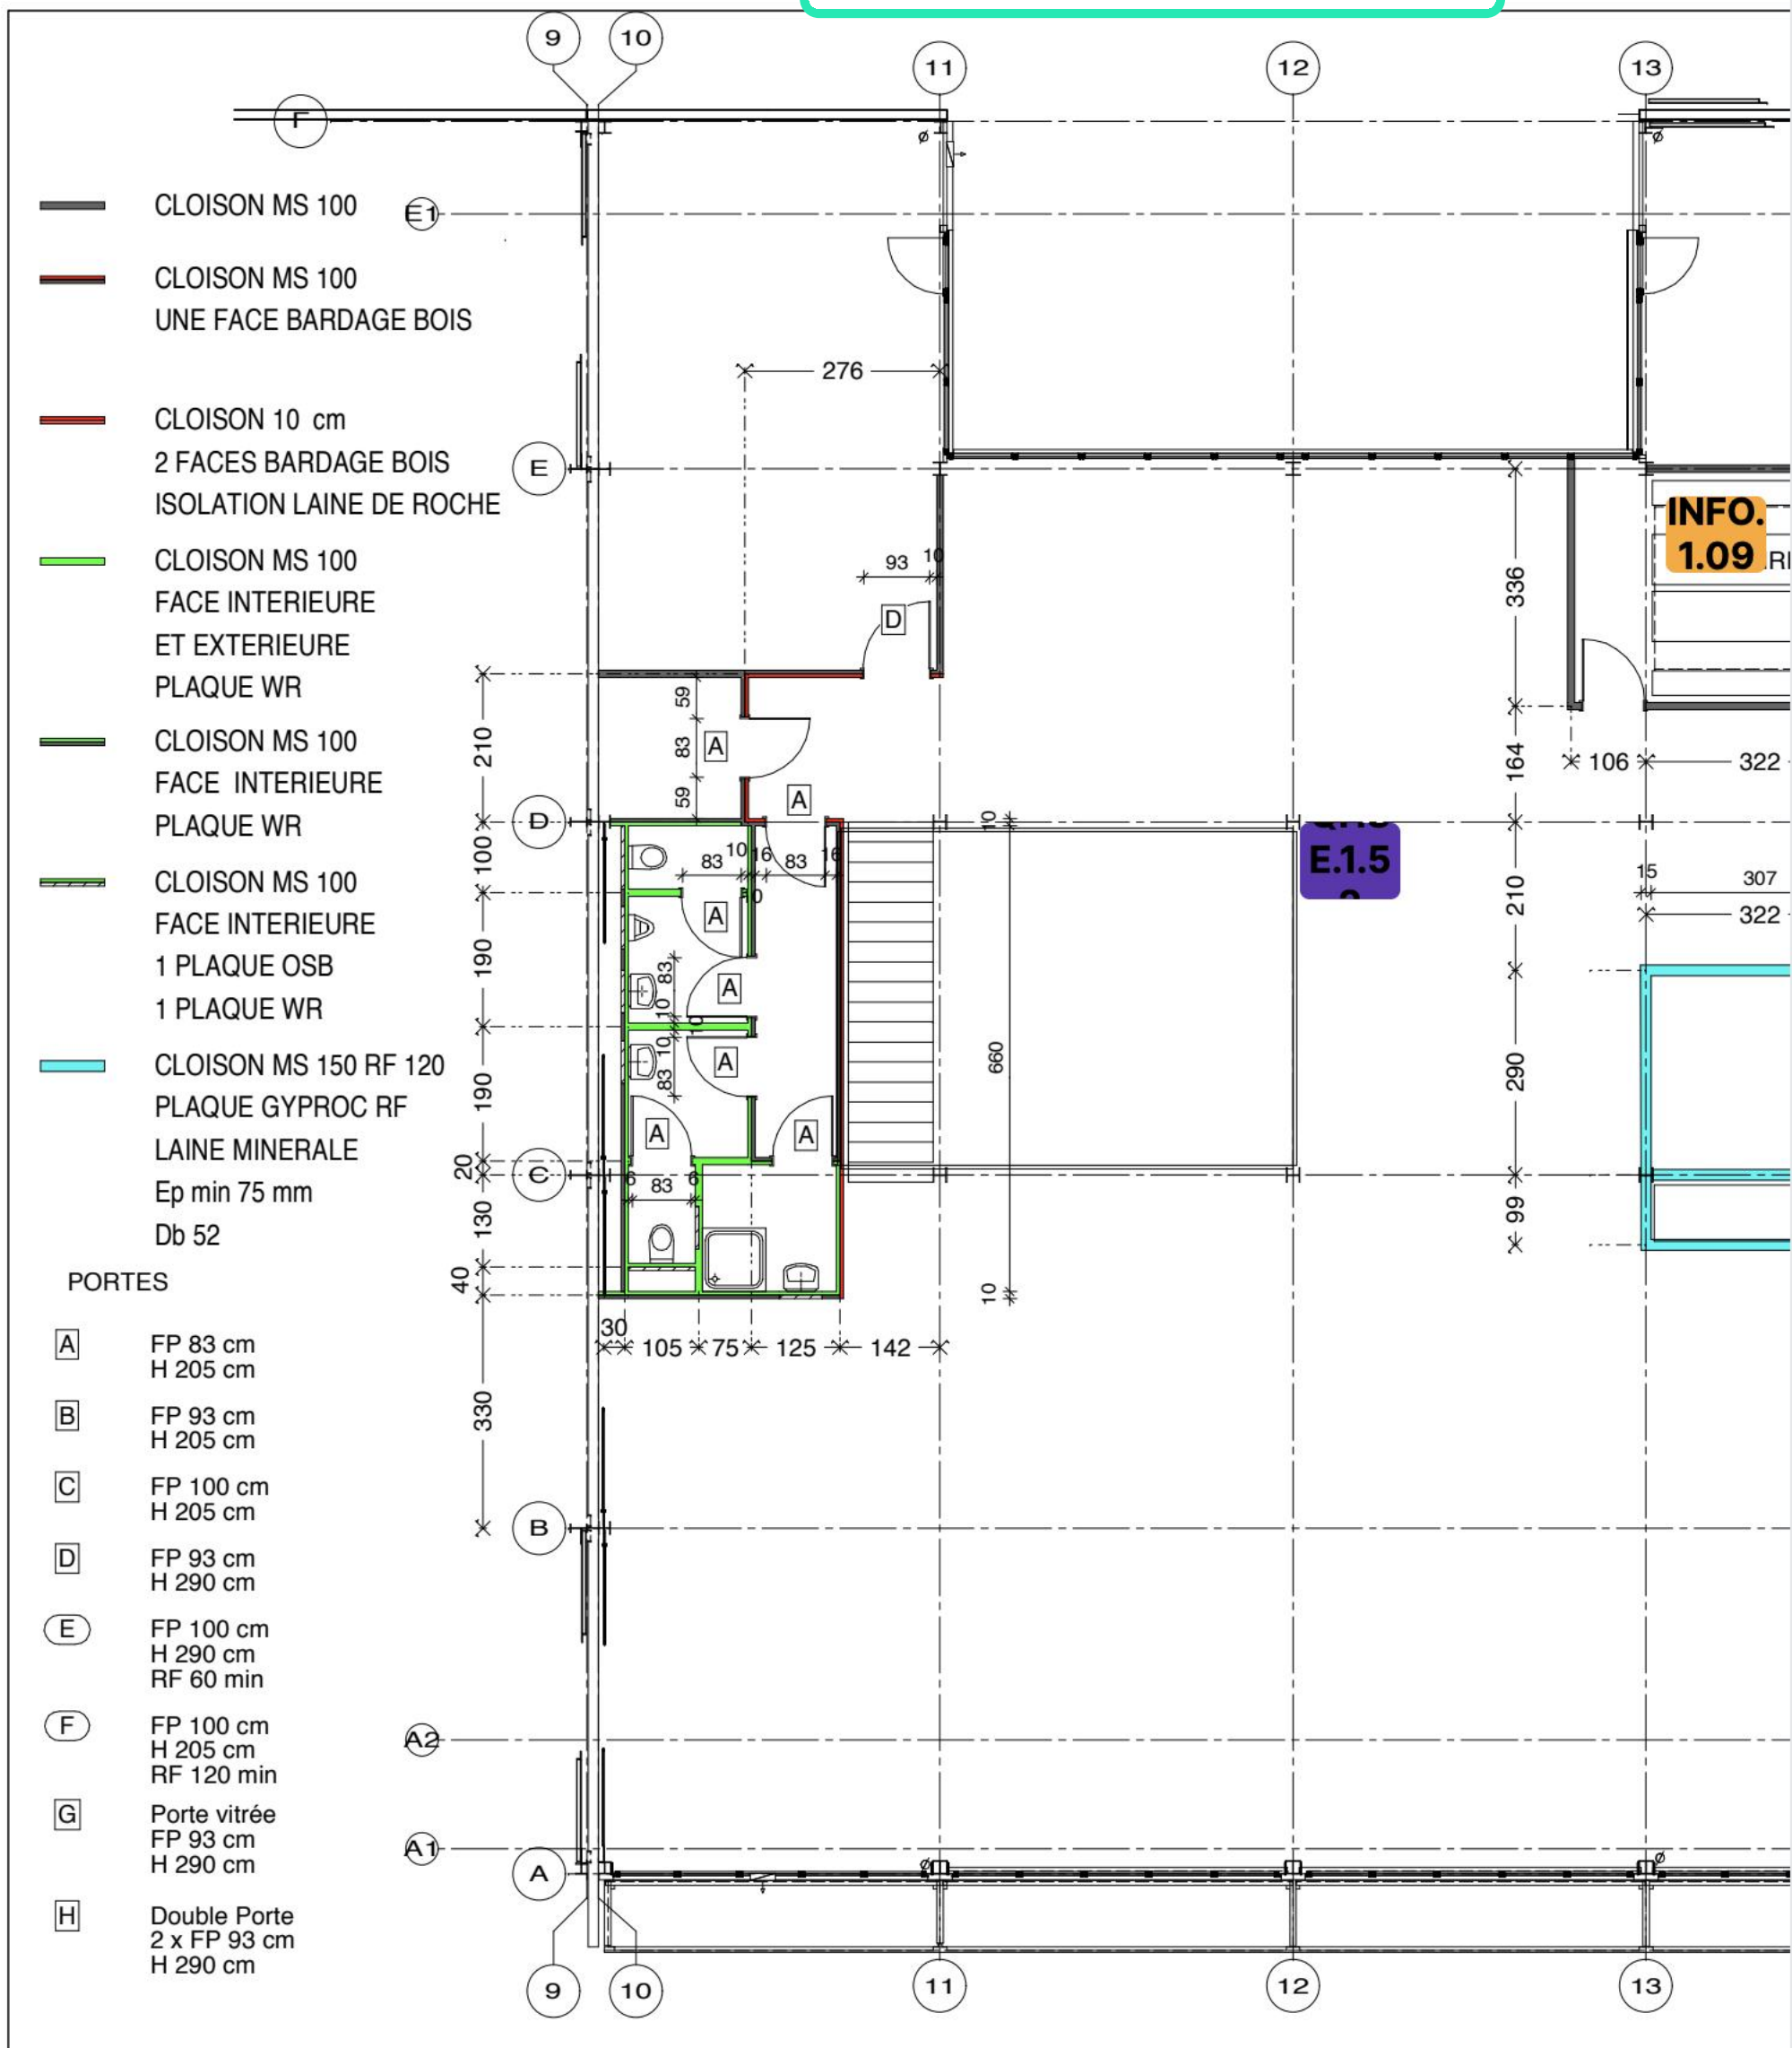

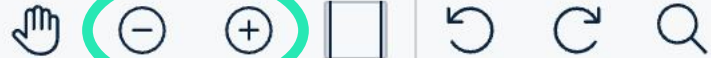

Om het detailpaneel opnieuw te openen, gebruikt u de speciale knop in de werkbalk, die ook werkt om het paneel te sluiten.


Zoom in en uit met deze knoppen.

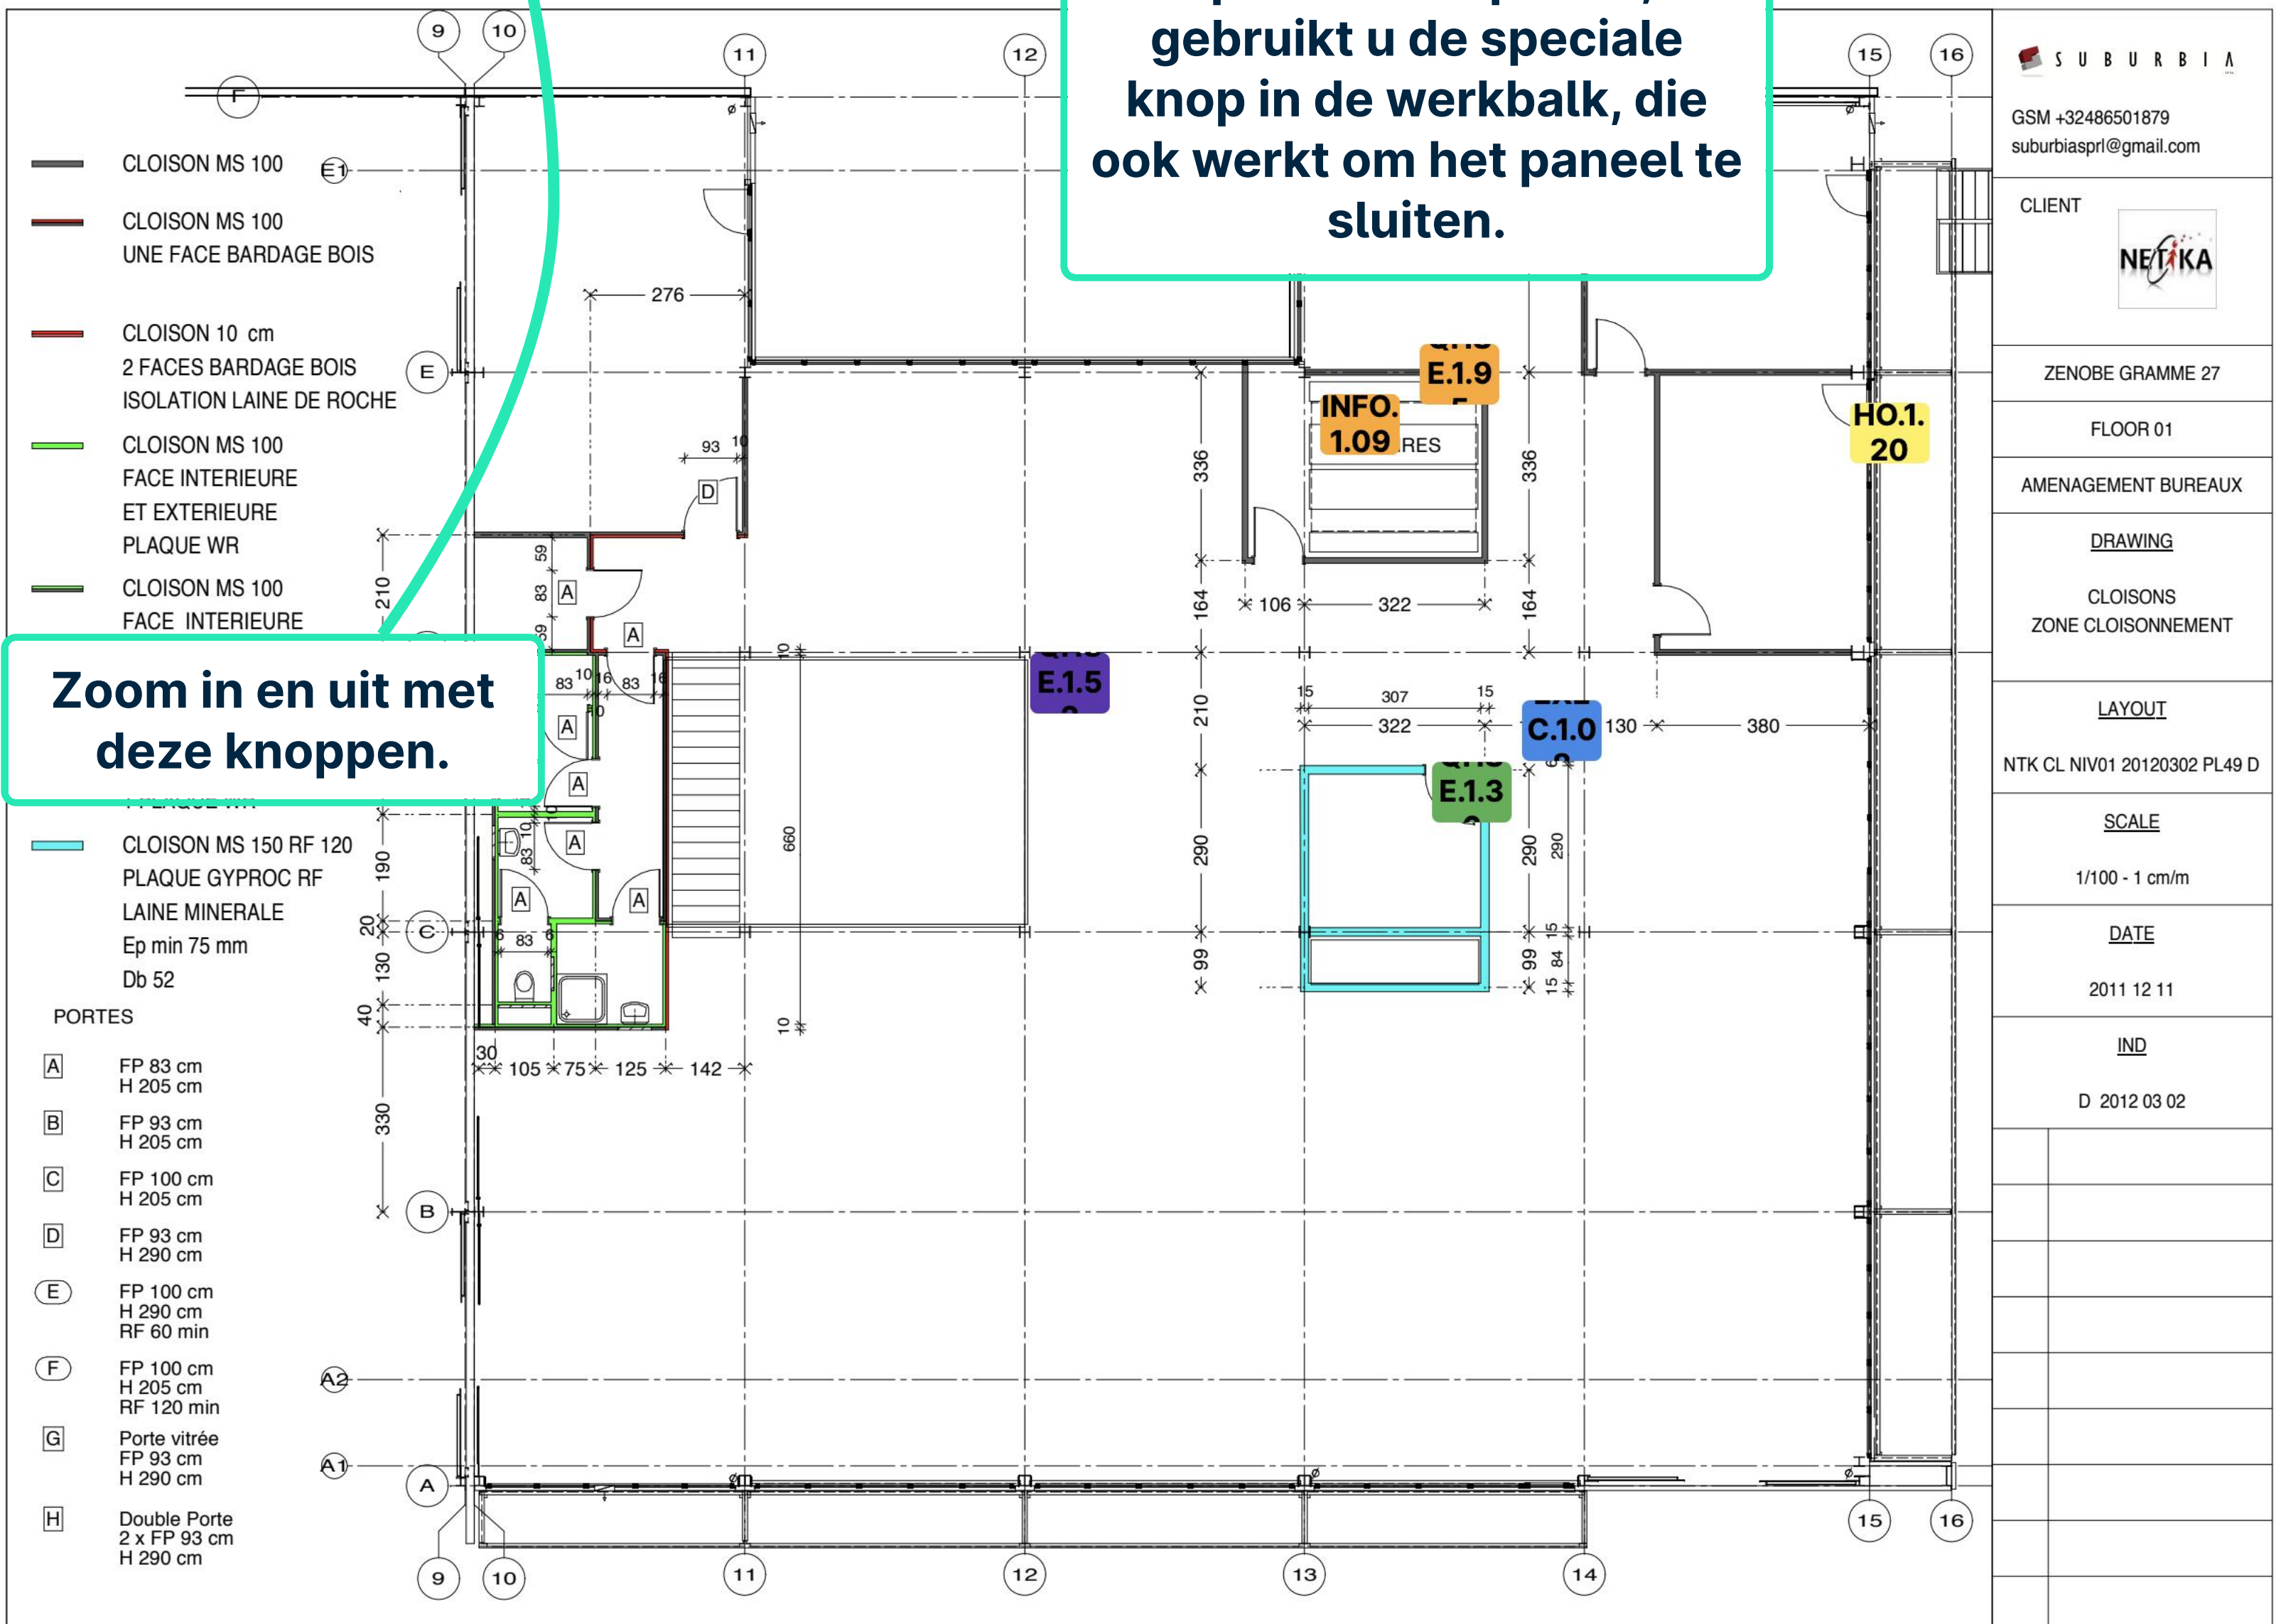

GSM +32486501879 suburbiasprl@gmail.com	
CLIENT	
ZENOBE GRAMME 27	
FLOOR 01	
AMENAGEMENT BUREAUX	
DRAWING	
CLOISONS ZONE CLOISONNEMENT	
LAYOUT	
NTK CL NIV01 20120302 PL49 D	
SCALE	
1/100 - 1 cm/m	
DATE	
2011 12 11	
IND	
D 2012 03 02	


Activeer pannen met deze knop.

Zoom in en uit met deze knoppen.

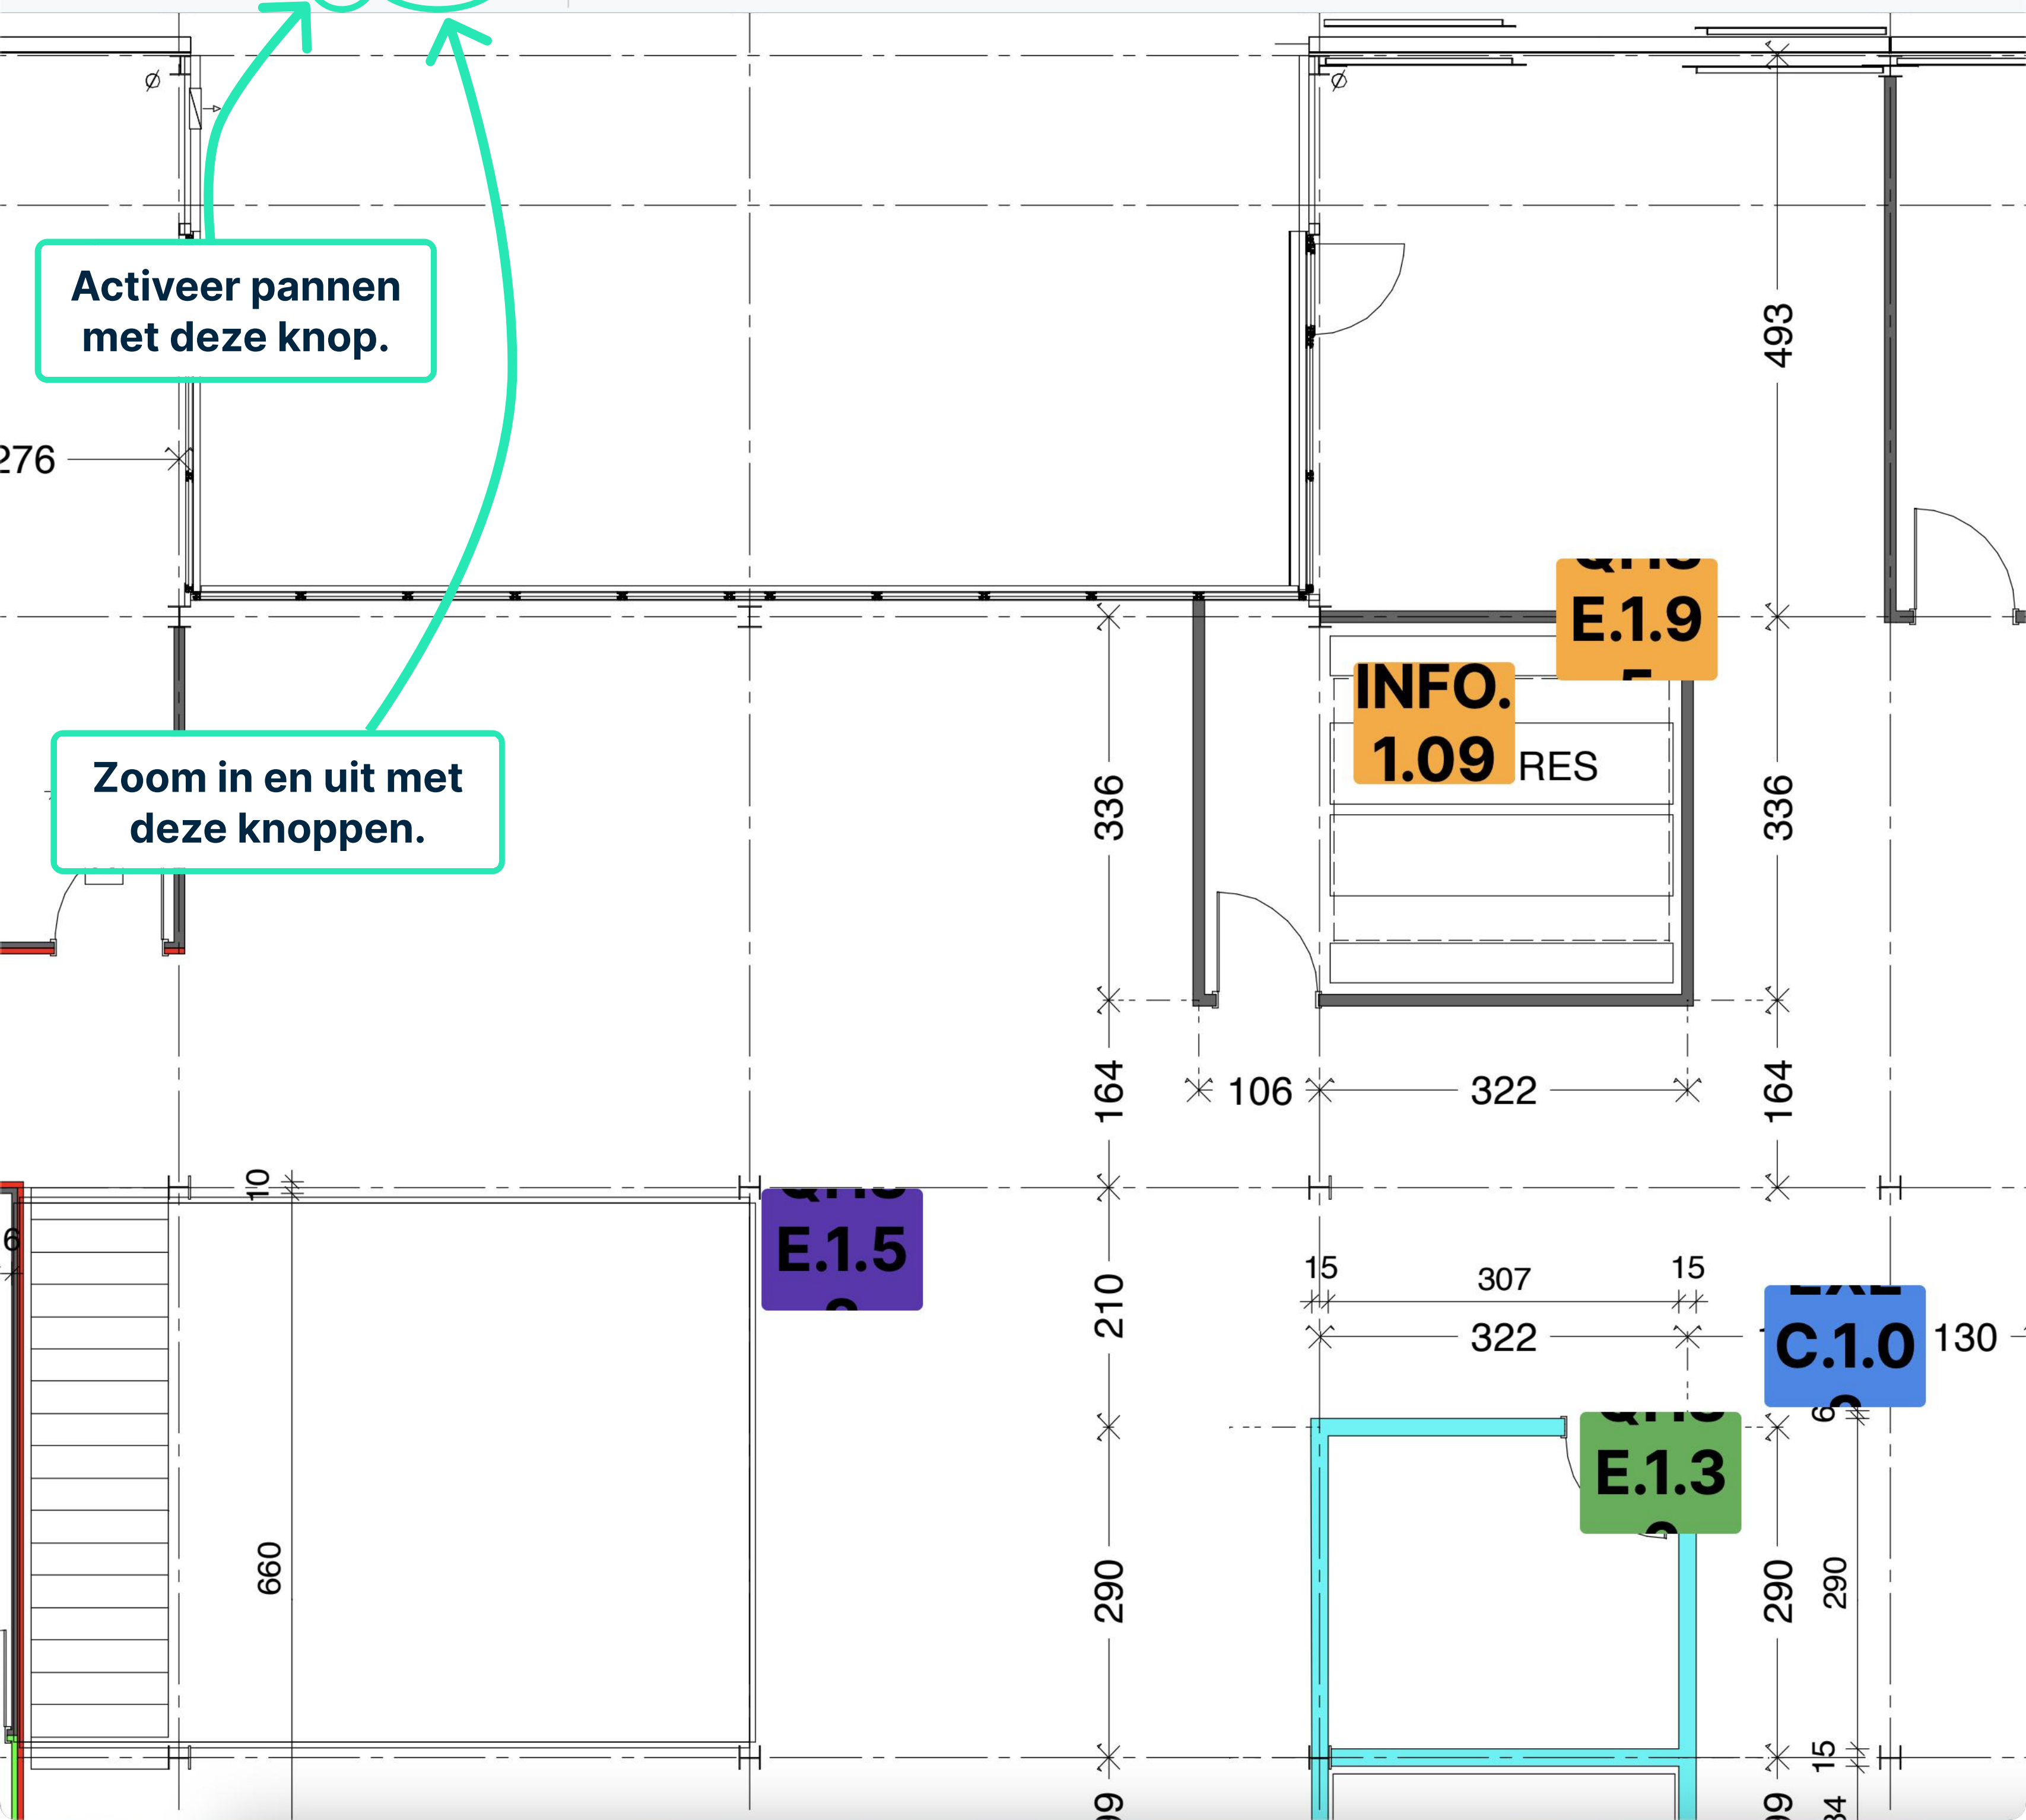

Pan Mode

Klik en sleep het document om er rond te pannen.

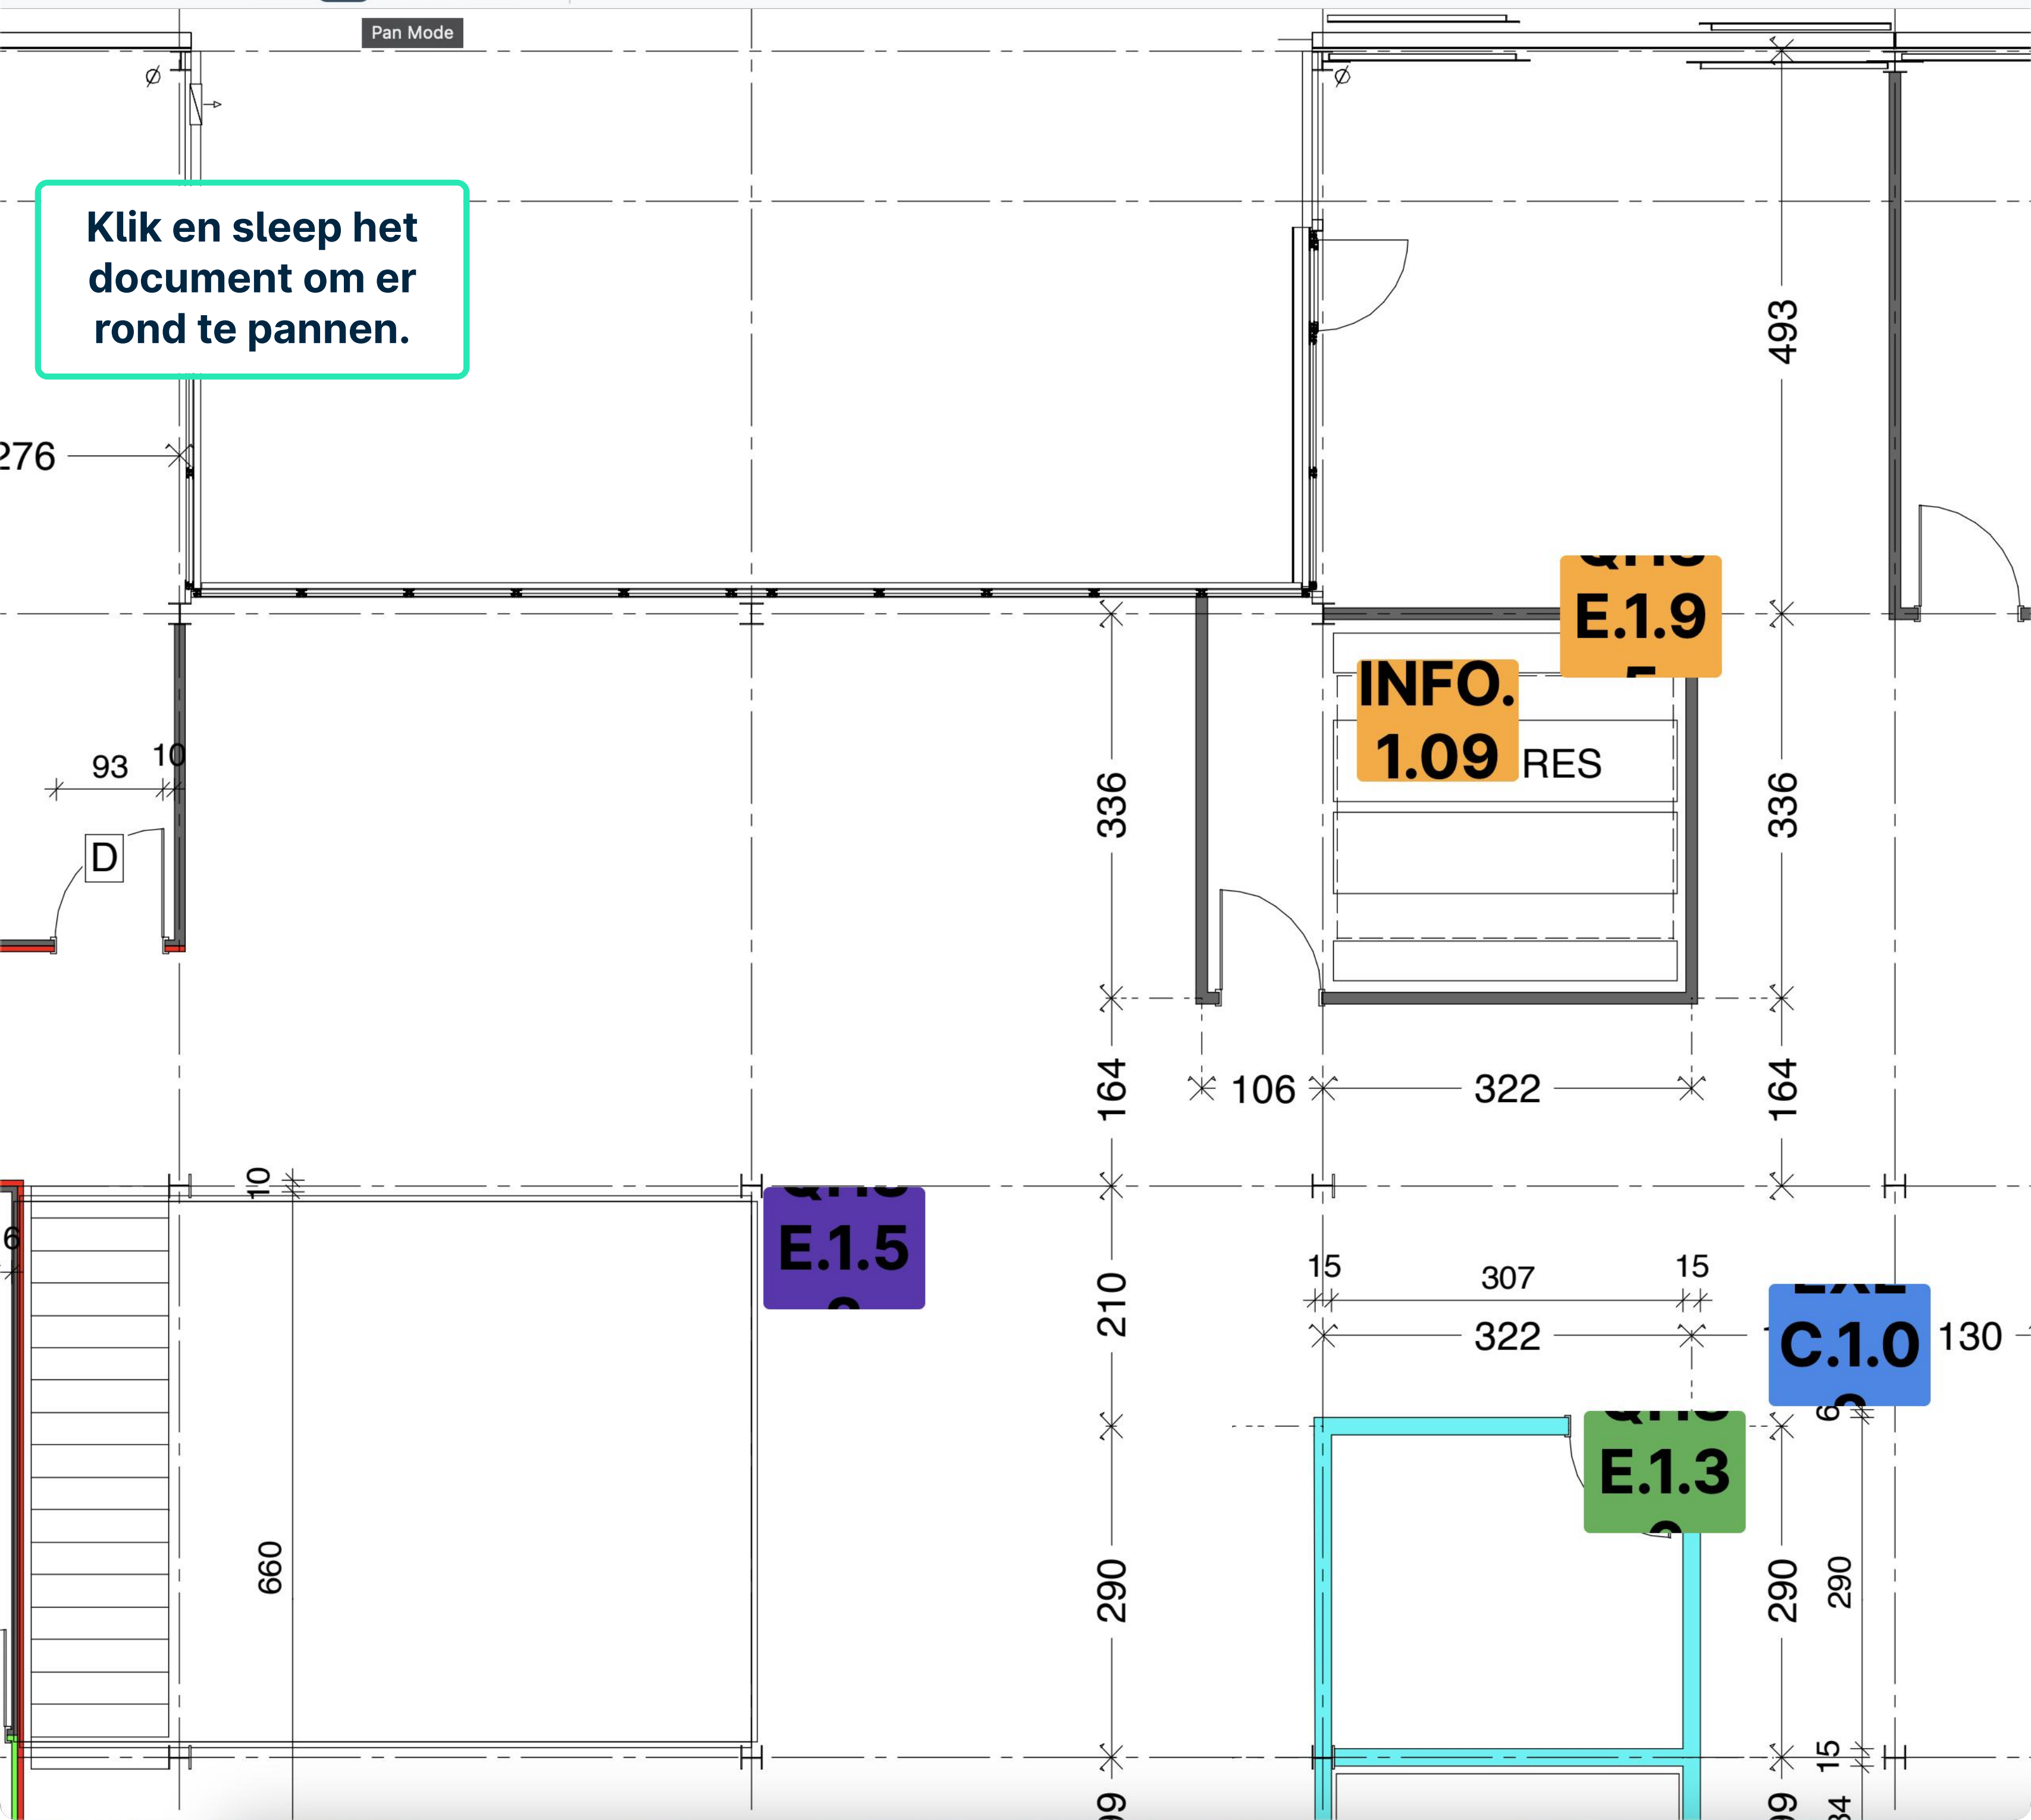



Fit Page

NIEUW! Pas de grootte van het document aan om in de beschikbare paginaruimte te passen.

CLOISO
CLOISO
UNE FA


CLOISON 10 cm
2 FACES BARDAGE BOIS
ISOLATION LAINE DE ROCHE

CLOISON MS 100
FACE INTERIEURE
ET EXTERIEURE
PLAQUE WR

CLOISON MS 100
FACE INTERIEURE
PLAQUE WR

CLOISON MS 100
FACE INTERIEURE
1 PLAQUE OSB
1 PLAQUE WR

CLOISON MS 150 RF 120
PLAQUE GYPROC RF

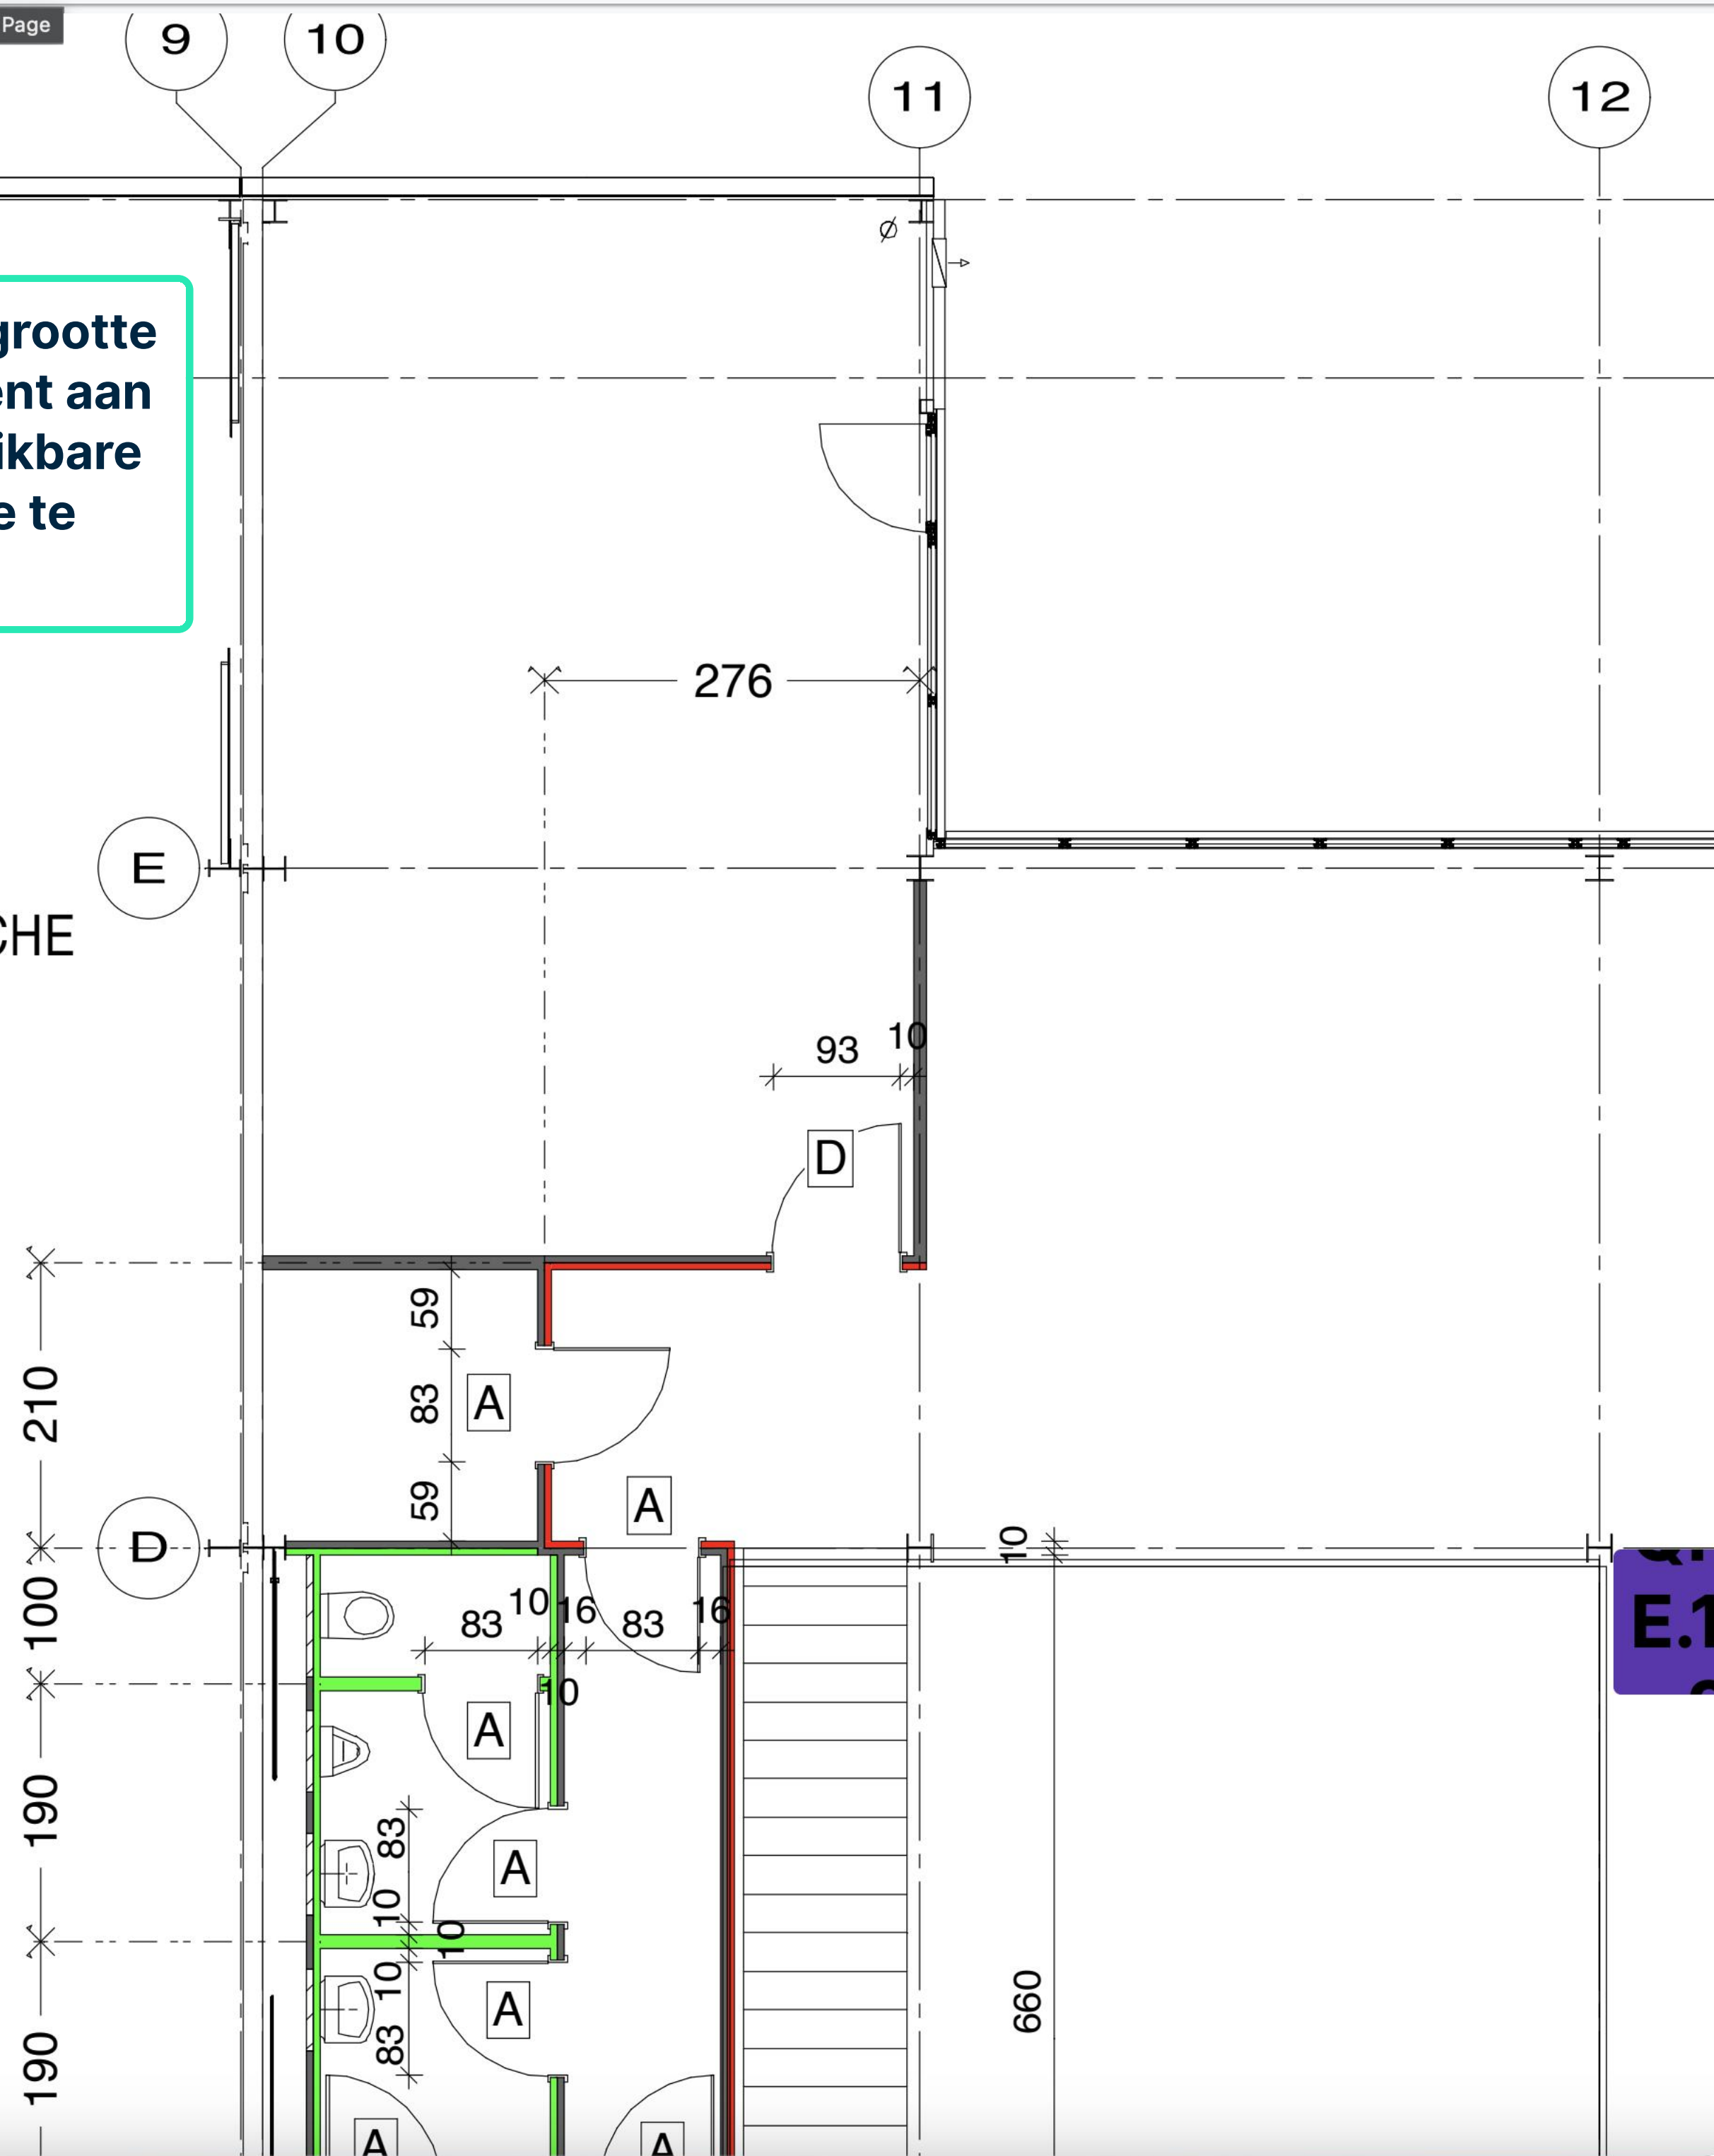


E.1



NIEUW! Druk het document direct af met alle annotaties inbegrepen.

NIEUW! Download het document met alle annotaties inbegrepen.

Close viewer

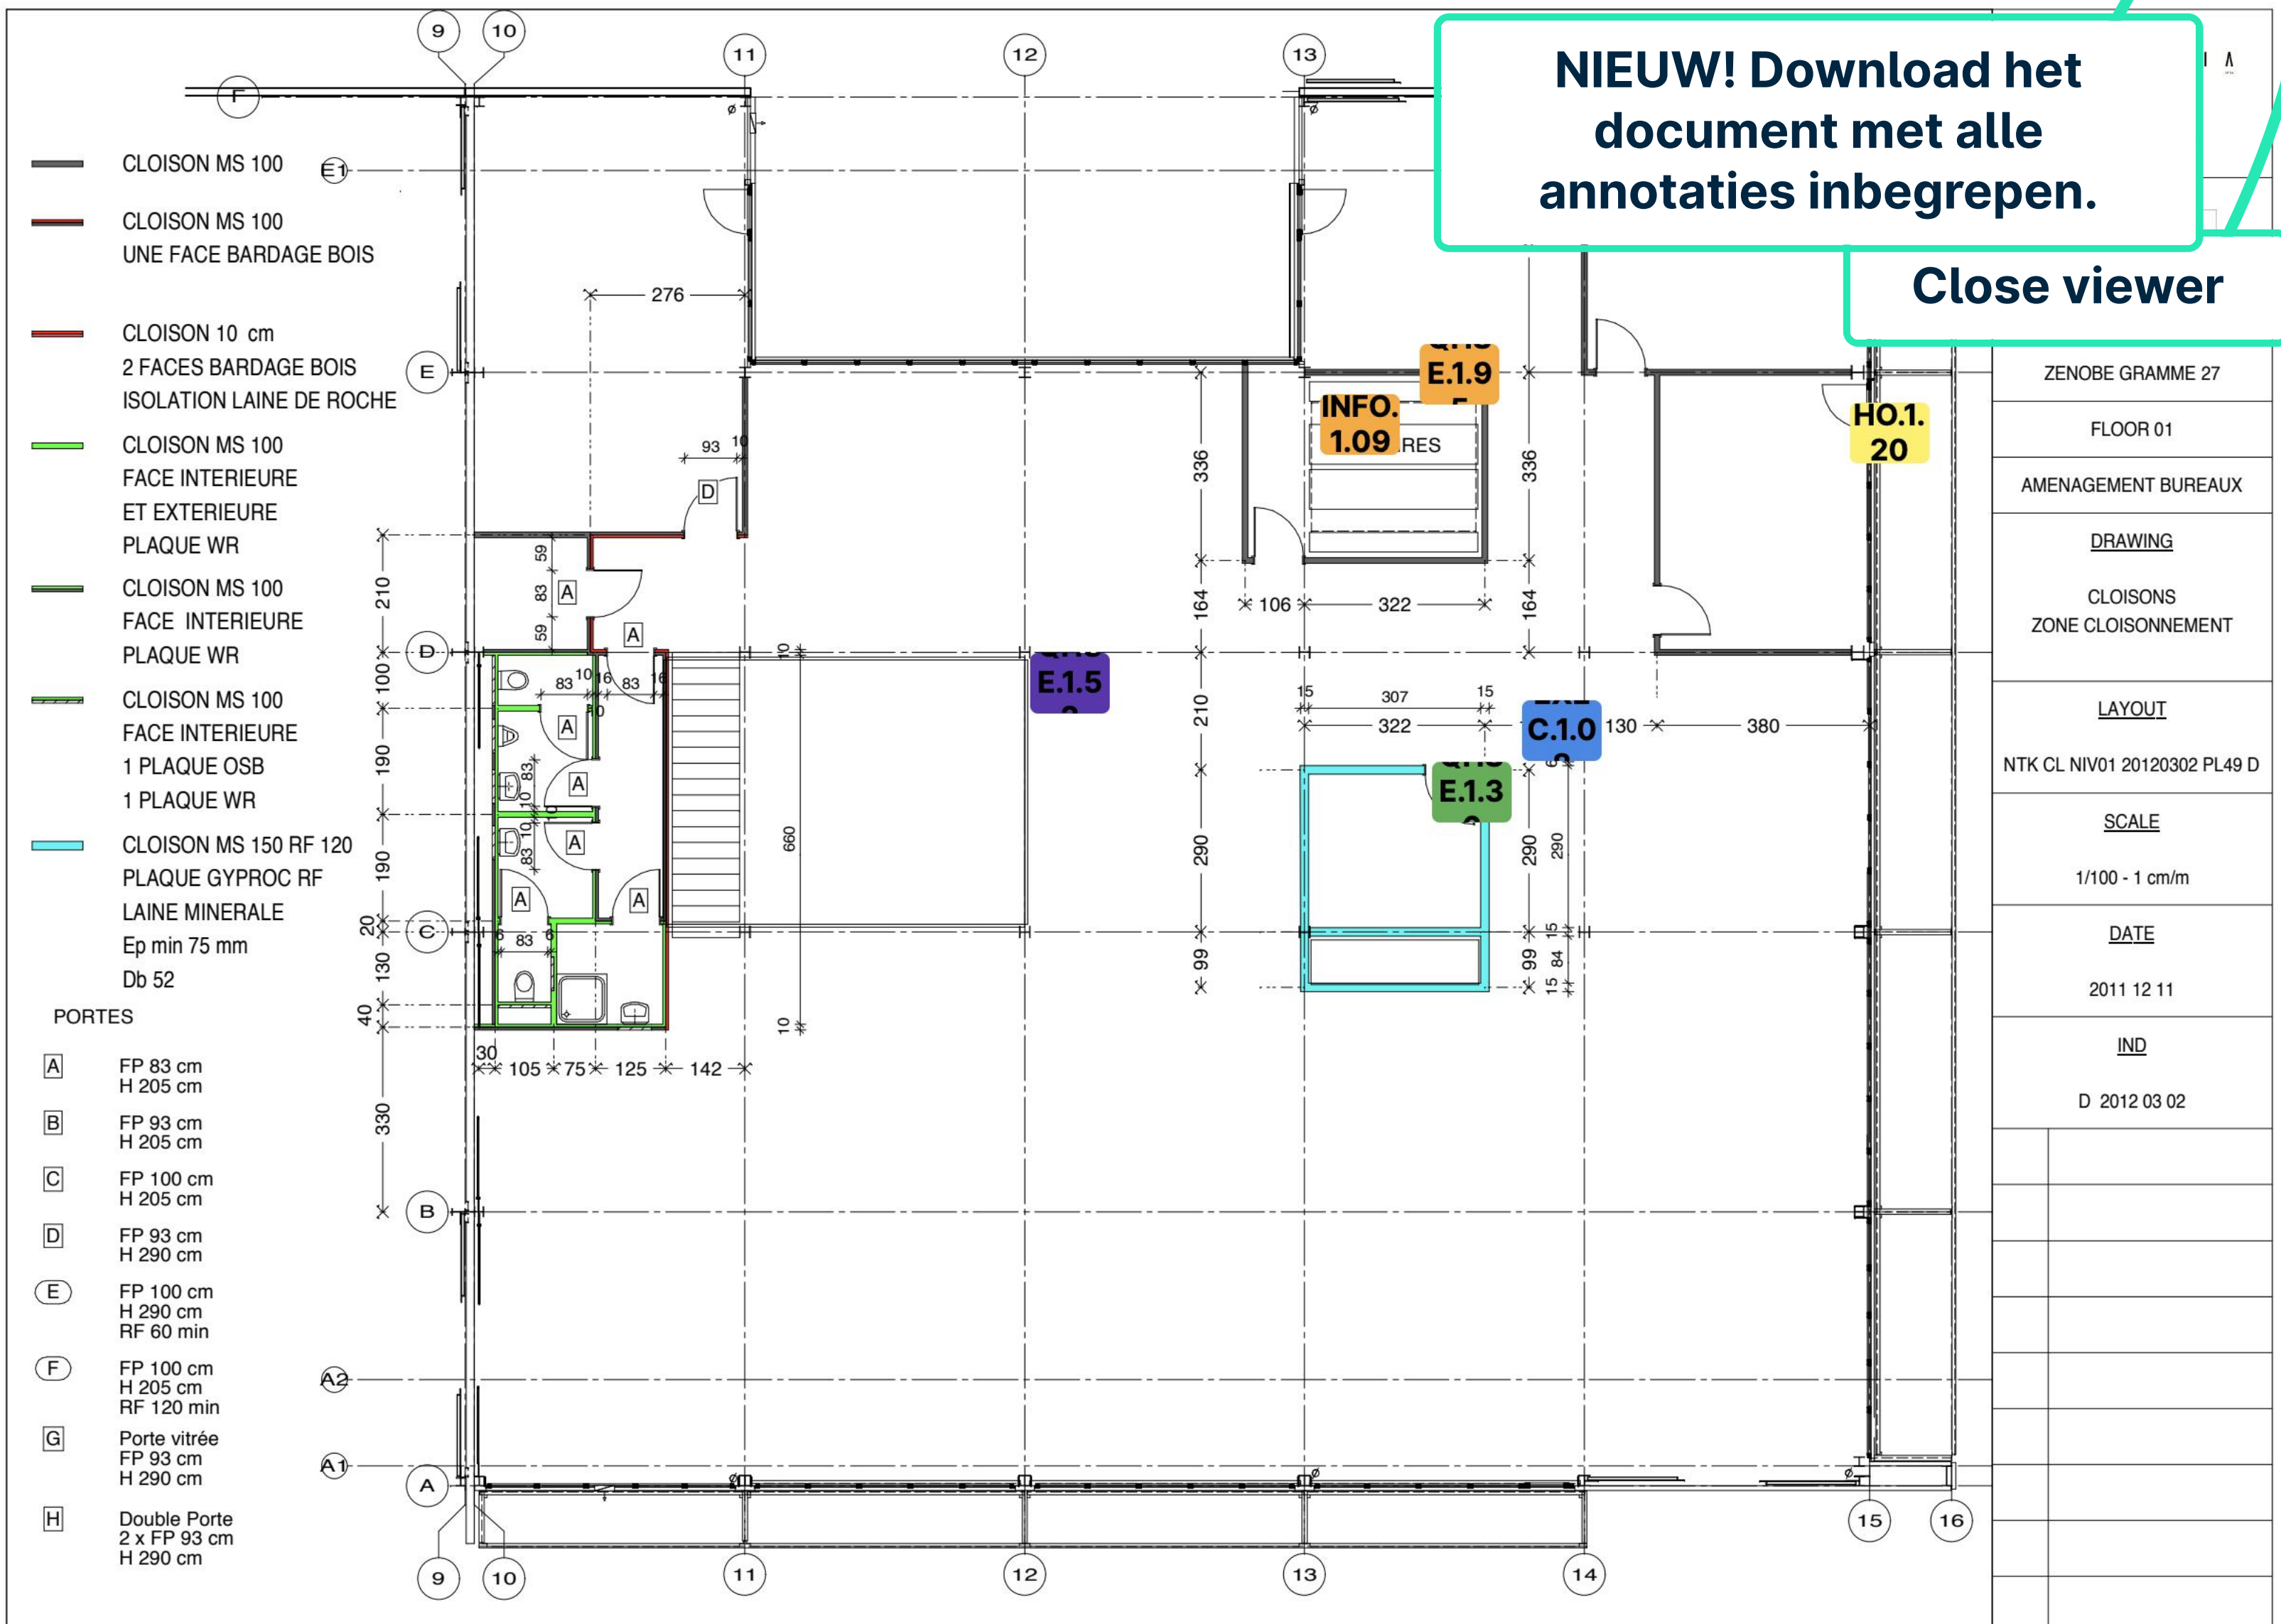

- CLOISON MS 100
- CLOISON MS 100
UNE FACE BARDAGE BOIS
- CLOISON 10 cm
2 FACES BARDAGE BOIS
ISOLATION LAINE DE ROCHE
- CLOISON MS 100
FACE INTERIEURE
ET EXTERIEURE
PLAQUE WR
- CLOISON MS 100
FACE INTERIEURE
PLAQUE WR
- CLOISON MS 100
FACE INTERIEURE
1 PLAQUE OSB
1 PLAQUE WR
- CLOISON MS 150 RF 120
PLAQUE GYPROC RF
LAINE MINERALE
Ep min 75 mm
Db 52


- PORTES
- A FP 83 cm
H 205 cm
 - B FP 93 cm
H 205 cm
 - C FP 100 cm
H 205 cm
 - D FP 93 cm
H 290 cm
 - E FP 100 cm
H 290 cm
RF 60 min
 - F FP 100 cm
H 205 cm
RF 120 min
 - G Porte vitrée
FP 93 cm
H 290 cm
 - H Double Porte
2 x FP 93 cm
H 290 cm

ZENOBE GRAMME 27
FLOOR 01
AMENAGEMENT BUREAUX
<u>DRAWING</u>
CLOISONS ZONE CLOISONNEMENT
<u>LAYOUT</u>
NTK CL NIV01 20120302 PL49 D
<u>SCALE</u>
1/100 - 1 cm/m
<u>DATE</u>
2011 12 11
<u>IND</u>
D 2012 03 02

- CLOISON MS 100
- CLOISON MS 100
UNE FACE BARDAGE BOIS
- CLOISON 10 cm
2 FACES BARDAGE BOIS
ISOLATION LAINE DE ROCHE
- CLOISON MS 100
FACE INTERIEURE
ET EXTERIEURE
PLAQUE WR
- CLOISON MS 100
FACE INTERIEURE
PLAQUE WR
- CLOISON MS 100
FACE INTERIEURE
1 PLAQUE OSB
1 PLAQUE WR
- CLOISON MS 150 RF 120
PLAQUE GYPROC RF
LAINE MINERALE
Ep min 75 mm
Db 52

PORTES

- A FP 83 cm
H 205 cm
- B FP 93 cm
H 205 cm
- C FP 100 cm
H 205 cm
- D FP 93 cm
H 290 cm
- E FP 100 cm
H 290 cm
RF 60 min
- F FP 100 cm
H 205 cm
RF 120 min
- G Porte vitrée
FP 93 cm
H 290 cm
- H Double Porte
2 x FP 93 cm
H 290 cm

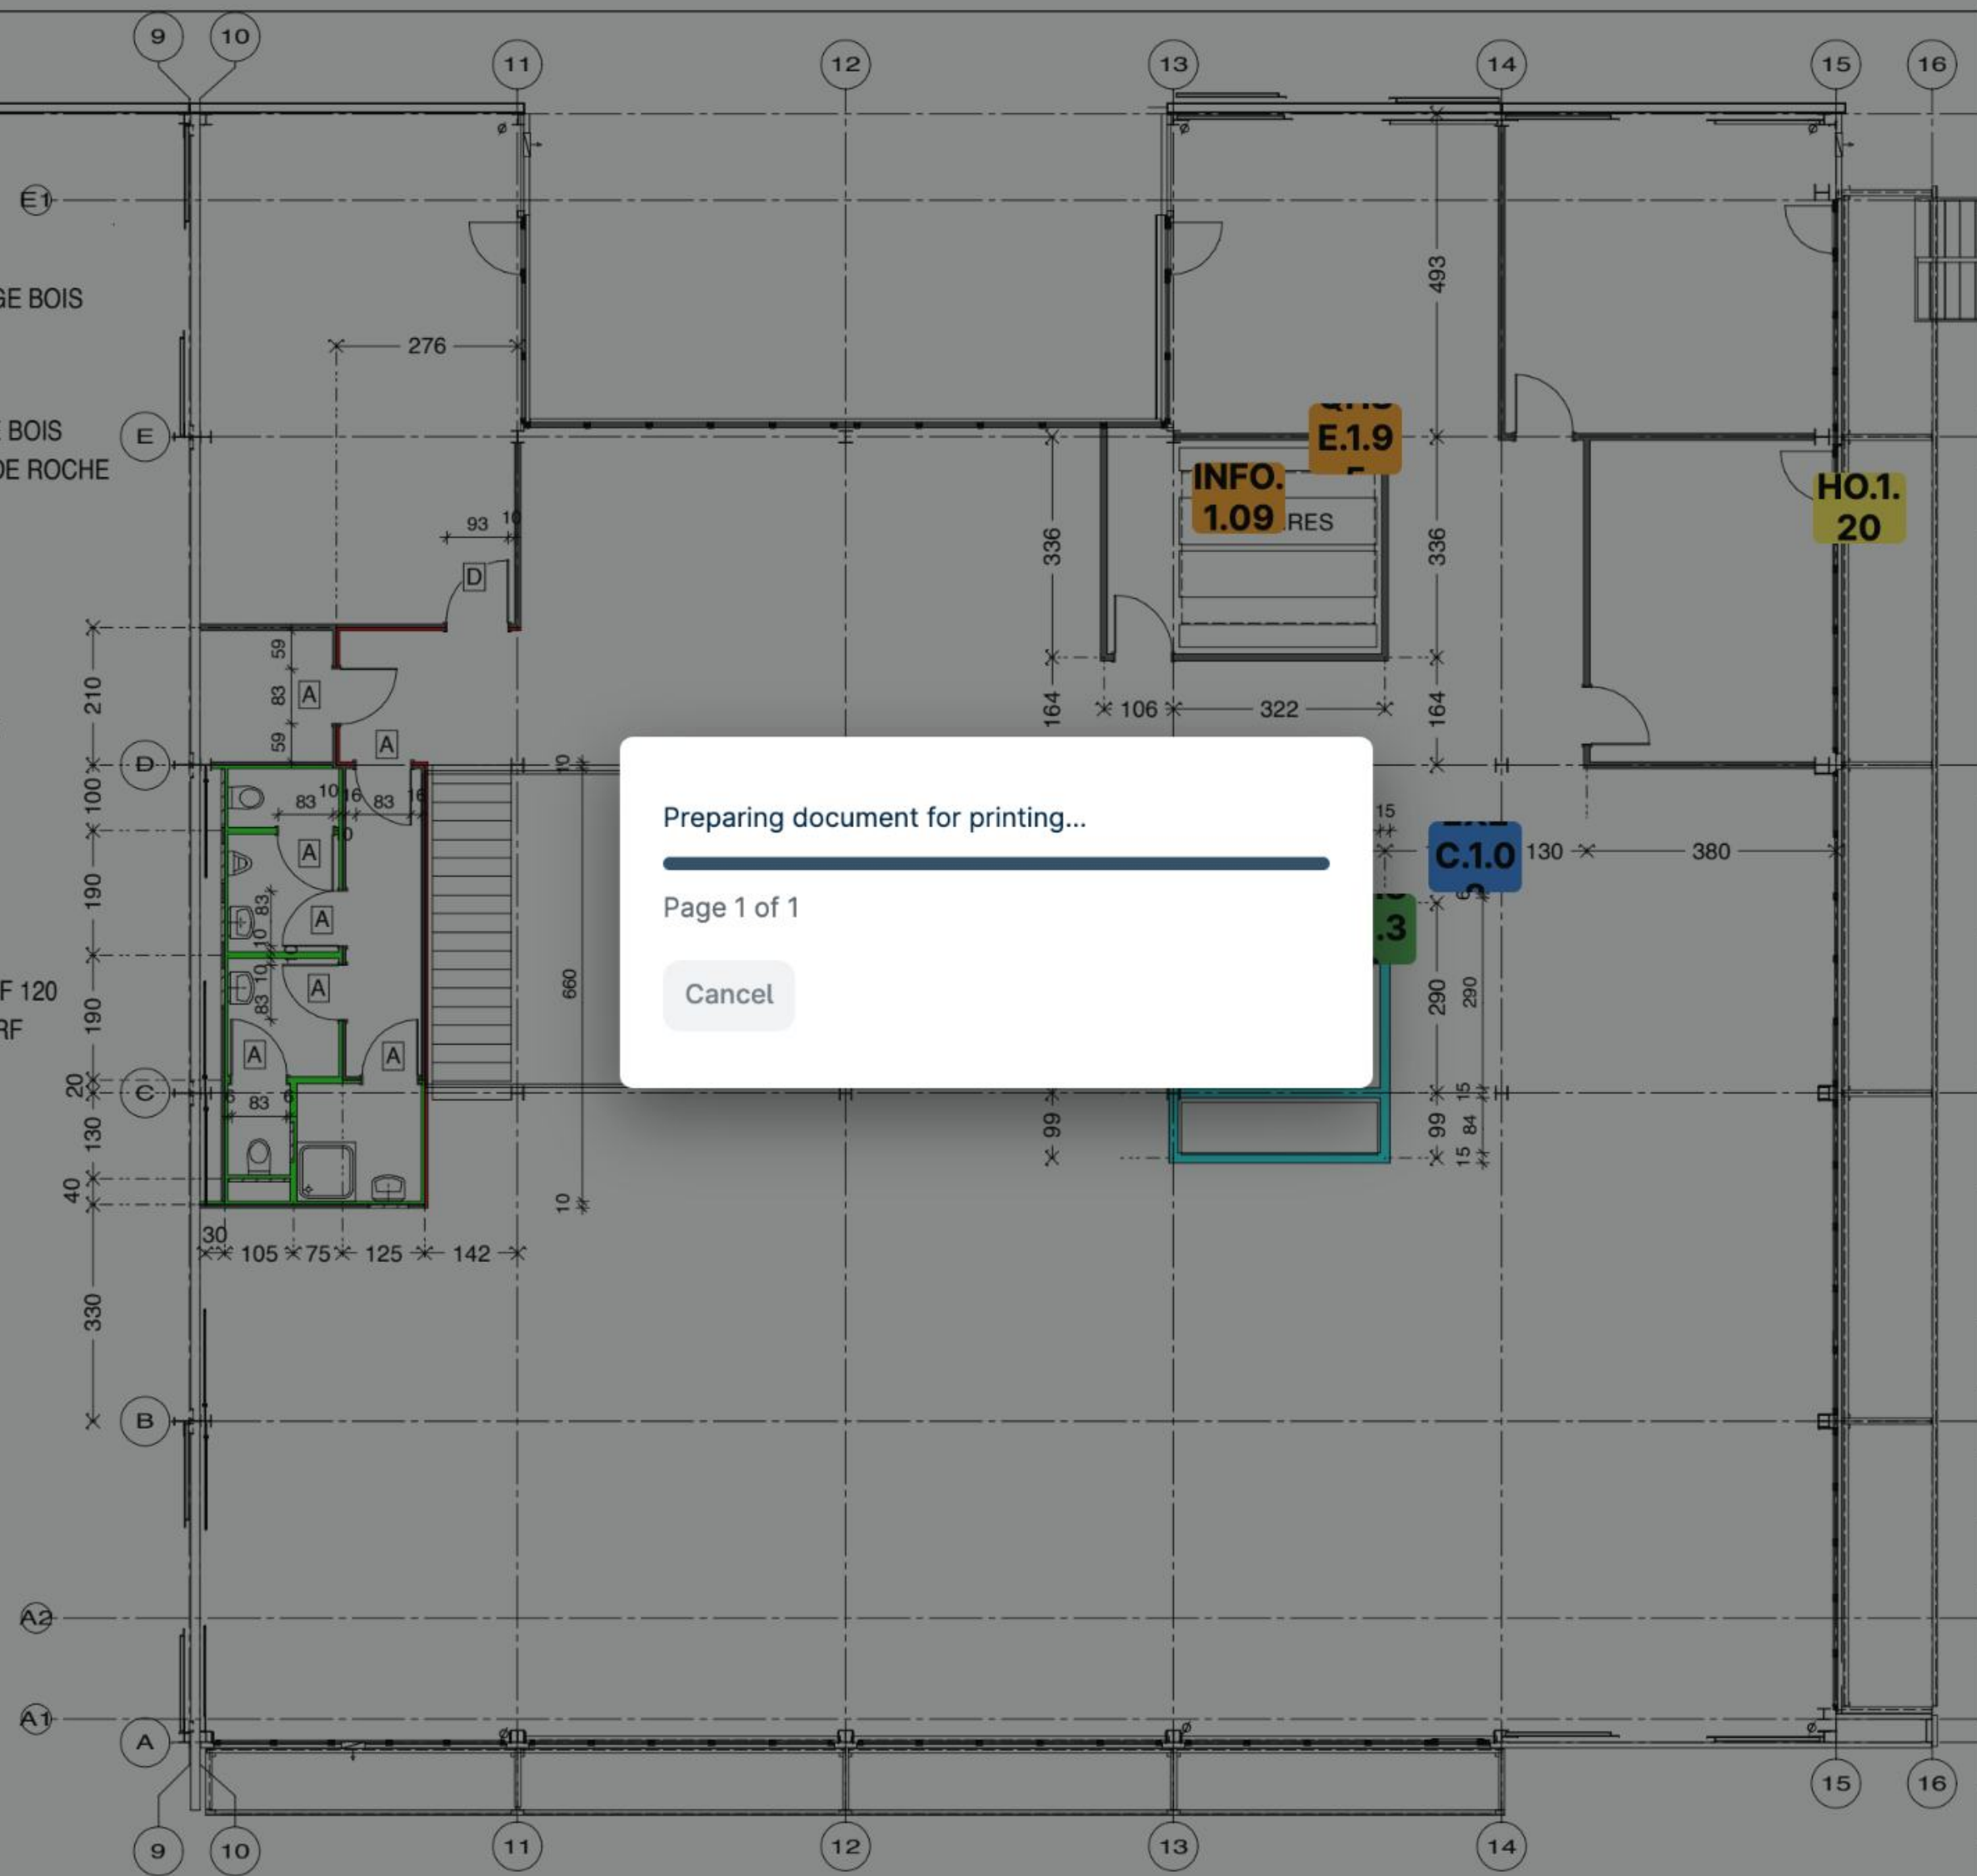

Preparing document for printing...

Page 1 of 1

Cancel

SUBURBIA
 GSM +32486501879
 suburbiaspr@gmail.com

CLIENT
NETIKA


ZENOBE GRAMME 27
 FLOOR 01
 AMENAGEMENT BUREAUX
 DRAWING
 CLOISONS
 ZONE CLOISONNEMENT

LAYOUT
 NTK CL NIV01 20120302 PL49 D

SCALE
 1/100 - 1 cm/m

DATE
 2011 12 11

IND
 D 2012 03 02

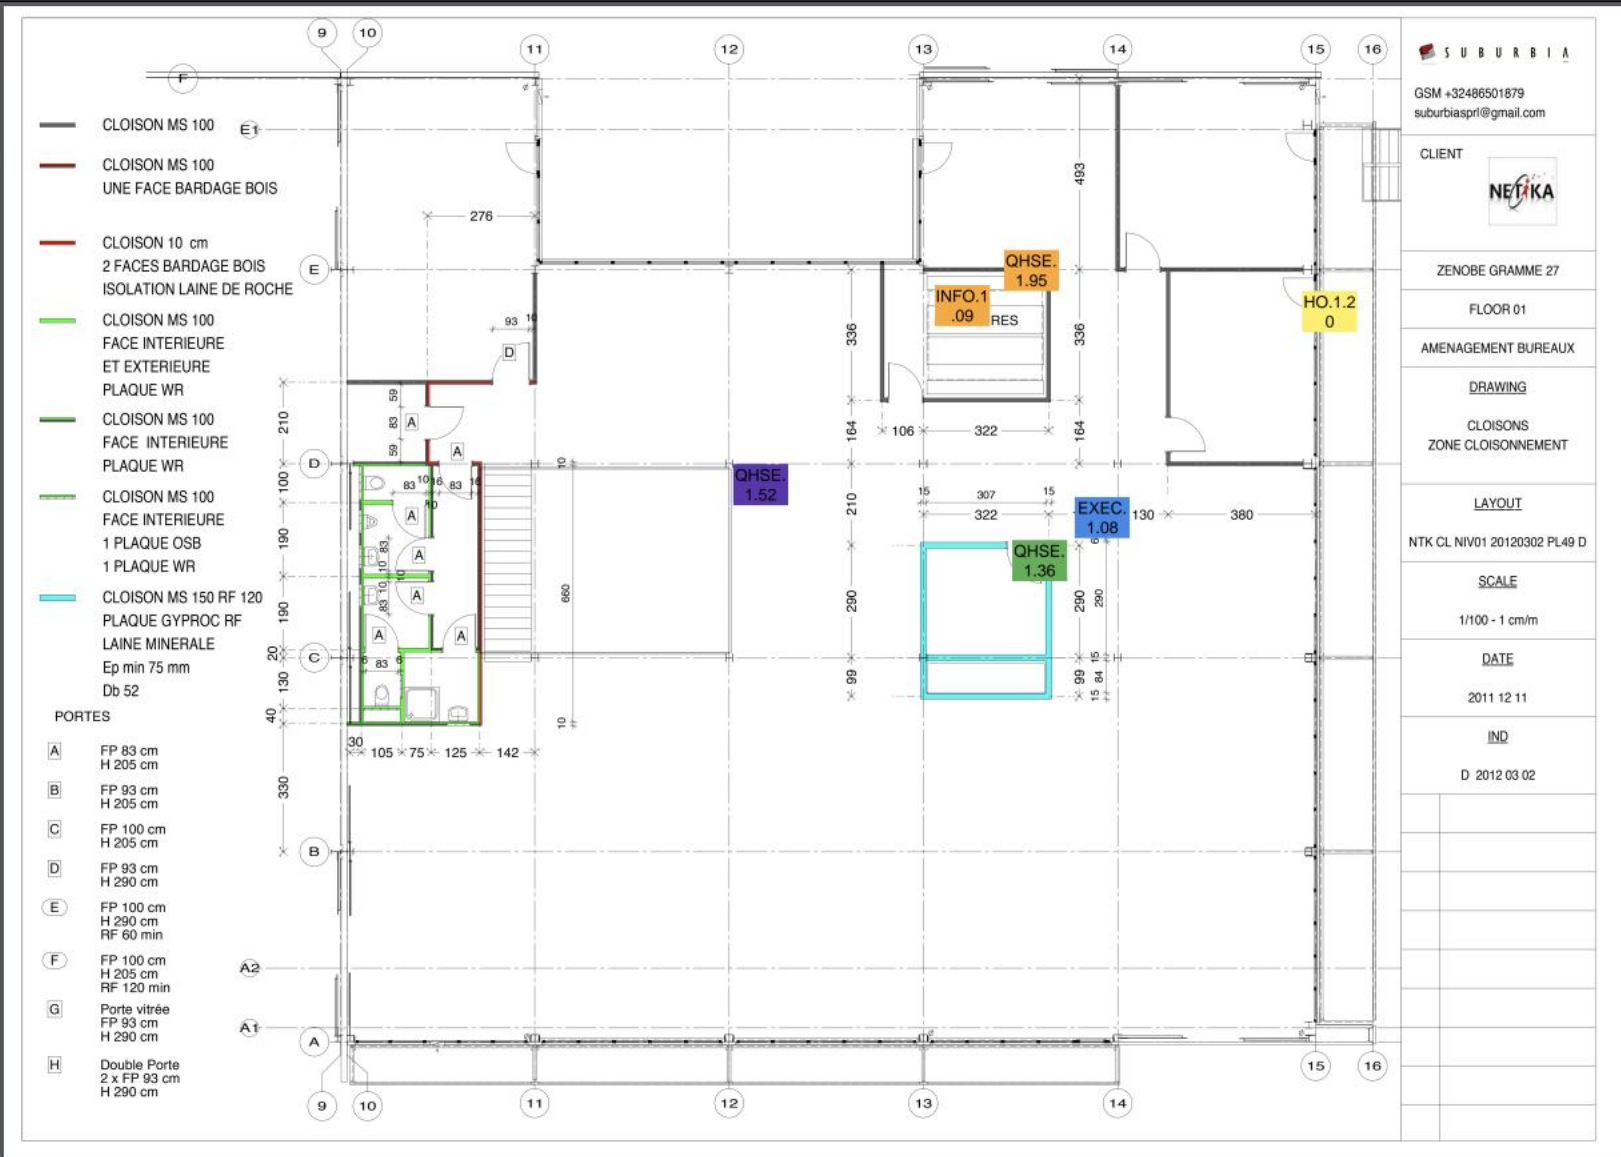

SUBURBIA
 GSM +32486501879
 suburbiaspri@gmail.com

CLIENT
NETIKA

ZENOBE GRAMME 27

FLOOR 01
 AMENAGEMENT BUREAUX

DRAWING
 CLOISONS
 ZONE CLOISONNEMENT

LAYOUT
 NTK CL NIV01 20120302 PL49 D

SCALE
 1/100 - 1 cm/m

DATE
 2011 12 11

IND
 D 2012 03 02

Print 1 page

Destination Save as PDF

Pages All

Pages per sheet 1

Margins Default


Options Background graphics

Print using system dialogue... (⌘P)

Open PDF in Preview

Cancel Save

- CLOISON MS 100 UNE FACE BARDAGE BOIS
 - CLOISON MS 100 2 FACES BARDAGE BOIS ISOLATION LAINE DE ROCHE
 - CLOISON MS 100 FACE INTERIEURE ET EXTERIEURE PLAQUE WR
 - CLOISON MS 100 FACE INTERIEURE PLAQUE WR
 - CLOISON MS 100 FACE INTERIEURE 1 PLAQUE OSB 1 PLAQUE WR
 - CLOISON MS 150 RF 120 PLAQUE GYPROC RF LAINE MINERALE Ep min 75 mm Db 52
- PORTES
- A FP 83 cm H 205 cm
 - B FP 93 cm H 205 cm
 - C FP 100 cm H 205 cm
 - D FP 93 cm H 290 cm
 - E FP 100 cm H 290 cm RF 60 min
 - F FP 100 cm H 205 cm RF 120 min
 - G Porte vitrée FP 93 cm H 290 cm
 - H Double Porte 2 x FP 93 cm H 290 cm

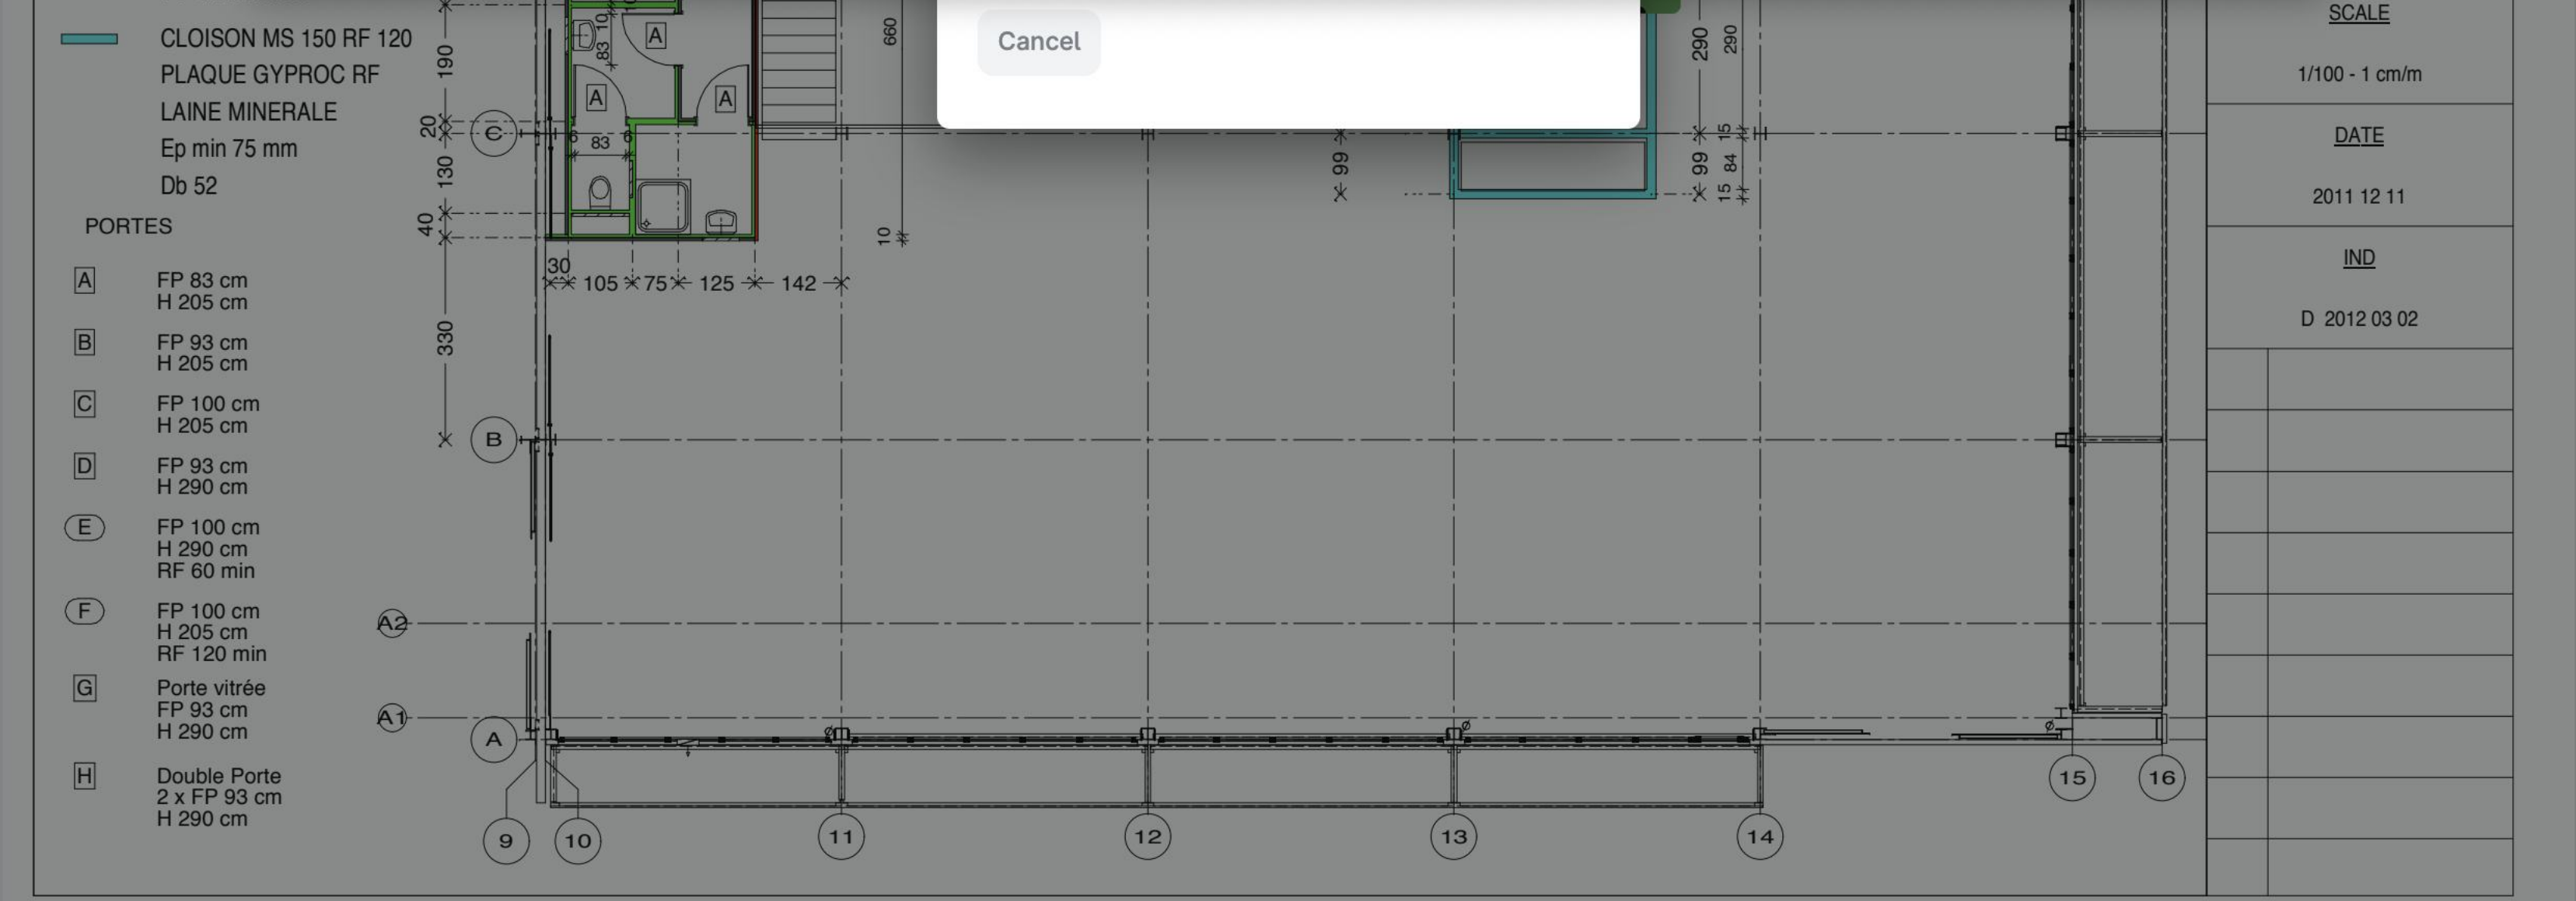

SUBURBIA
 GSM +32486501879
 suburbiaspri@gmail.com

NETIKA

ZENOBE GRAMME 27

FLOOR 01
 AMENAGEMENT BUREAUX

DRAWING
 CLOISONS
 ZONE CLOISONNEMENT

LAYOUT
 NTK CL NIV01 20120302 PL49 D

SCALE
 1/100 - 1 cm/m

DATE
 2011 12 11

IND
 D 2012 03 02

Plan d'aménagement



Documentviewer Web version

Avant-projet 05- 1 septembre 2017
Ce document est la propriété de l'Atelier d'Architecture Geneviève Leman, il ne peut être copié ou communiqué à un tiers sans l'accord préalable de l'Archite

Aménagement d'un atelier pour le SIS
Chaussée de Bruxelles n°13

Hulpe ATELIER D'ARCHITECTURE GENEVIEVE LEMAN sprl / CHAUSSEE D'ALSEI

Hoe annotaties op een document te gebruiken

Points Forms

Search

Last year

PLAN.1.233 **IN PROGRESS** 9/10/2022

Remove the waste
FAC/WAL

Foreman

HO.1.23 **IN PROGRESS** 2/4/2022

Scratches on the plinth
FINI/FINISH

Site Manager (Construction/Site Ma...

Older

HO.1.08 **CLOSED** 2/28/2020

Impact on the door - to repair
FINI/DOOR

Foreman, Painter

QHSE.1.27 **CHECKED (GC)** 2/20/2020

Waste on the floor
HSE/BIN

SUBCONTRACTOR

Blocked (SC)

Missing security control for the crane
HSE/LIFT

Craftsman

HO.1.10 **BLOCKED (SC)** 2/1/2020

Access hatch is missing
FAC/ROOF

Foreman, +1


HO.1.07 **CHECKED (GC)** 2/25/2020

Repair sink junction
TECH/SAN

Add point



Plan d'aménagement

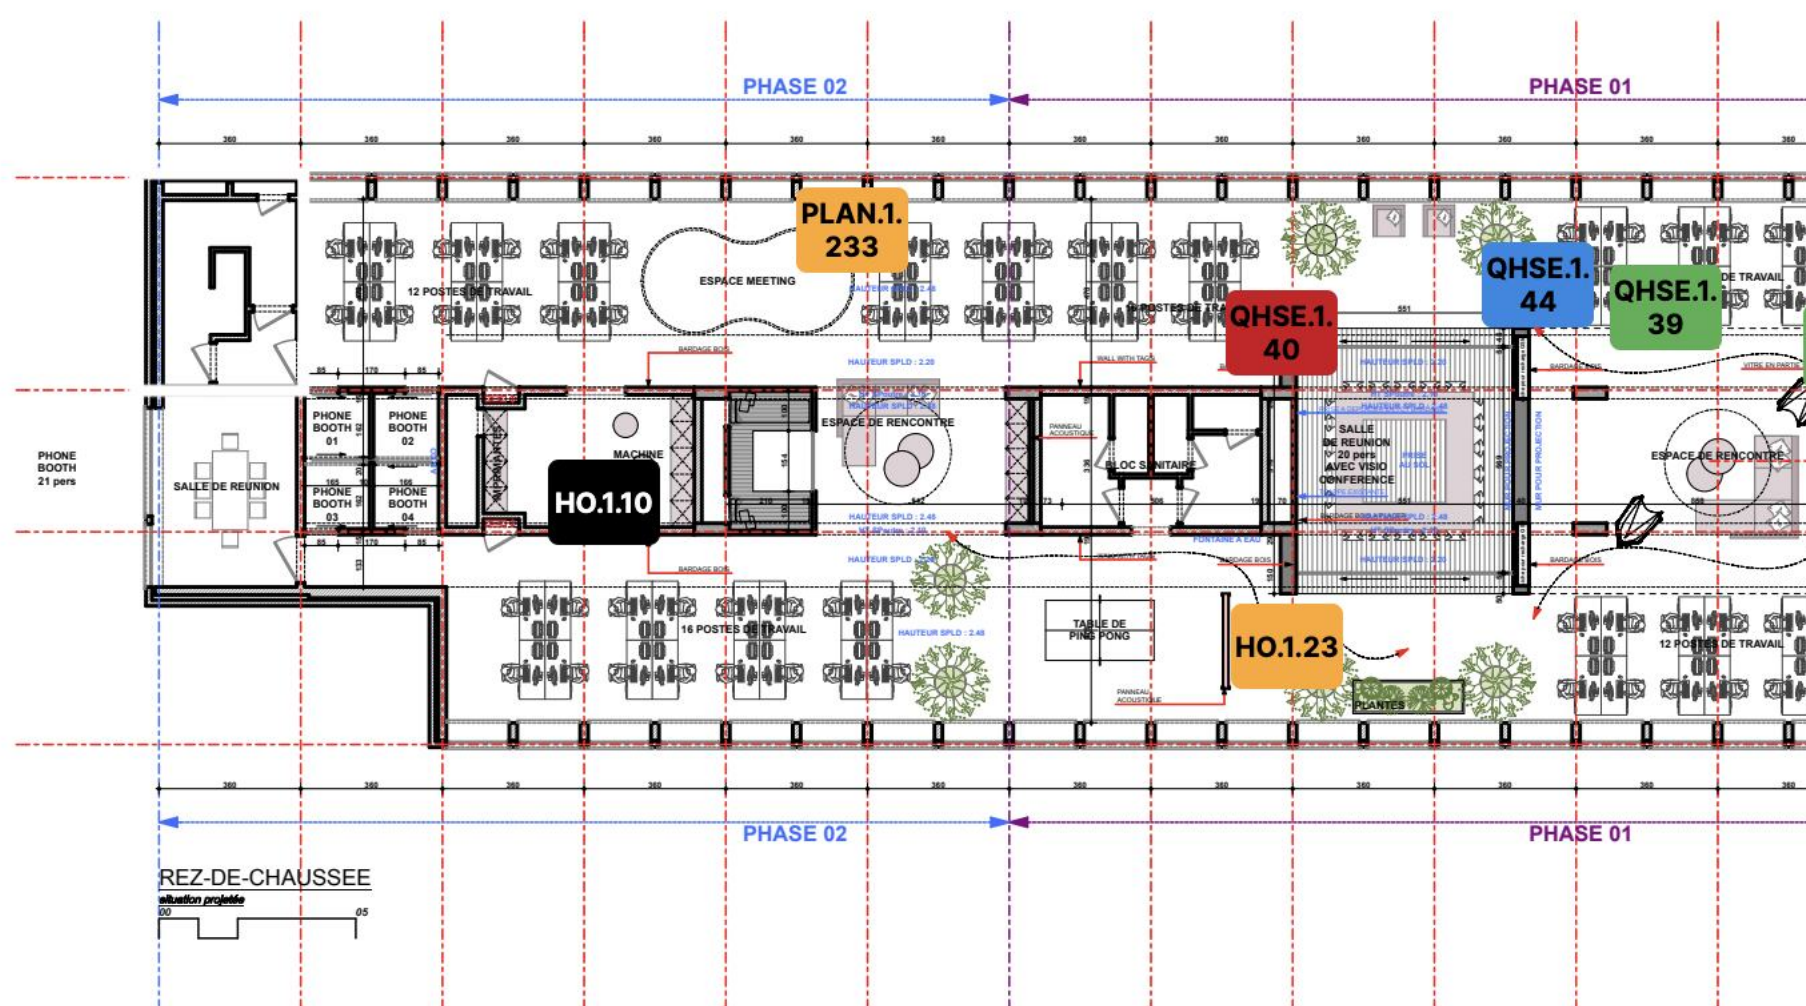

Points Forms

Search

Last year

PLAN.1.233 **IN PROGRESS** 9/10/2022

Remove the waste
FAC/WALL

Foreman

HO.1.23 **IN PROGRESS** 2/4/2022

Scratches on the plinth
FINI/FINISH

Site Manager (Construction/Site Ma...

Older

HO.1.08 **CLOSED** 2/28/2020

Impact on the door - to repair
FINI/DOOR

Foreman, Painter

QHSE.1.27 **CHECKED (GC)** 2/20/2020

Waste on the floor
HSE/BIN

SUBCONTRACTOR

QHSE.1.44 **CLOSED**

Missing security control for the crane
HSE/LIFT

Craftsman

HO.1.10 **BLOCKED (SC)** 2/1/2020

Access hatch is missing
FAC/ROOF

Foreman, +1

HO.1.07 **CHECKED (GC)** 2/25/2020

Repair sink junction
TECH/SAN

Avant-projet 05- 1 septembre 2017
Ce document est la propriété de l'Atelier d'Architecture Geneviève Leman, il ne peut être recopié ou communiqué à un tiers sans l'accord préalable de l'Archite

Aménagement d'un plateau de bureau SIS A
Chaussée de Bruxelles n°135A à 1310 La Hulpe

ATELIER D'ARCHITECTURE GENEVIEVE LEMAN sprl /

Klik op de + om een nieuw punt toe te voegen.

Add point



Points Forms

Search

Plan d'aménagement



Avant-projet 05- 1 septembre 2017
Ce document est la propriété de l'Atelier d'Architecture
Aménagement d'un plateau de bureau
Chaussée de Bruxelles n°135A à 13

Create point

Select a category
General Security

Add a subject
New point for demo

Select a list *
05. 3-6 weeks planning

Select a status *
In progress

Select a room

erick vasquez x Nathan Barry x QHSE Manager x

Select a due date

Write a comment

Zone


Costs

CANCEL SAVE

Voer de informatie in en druk op opslaan.



Plan d'aménagement

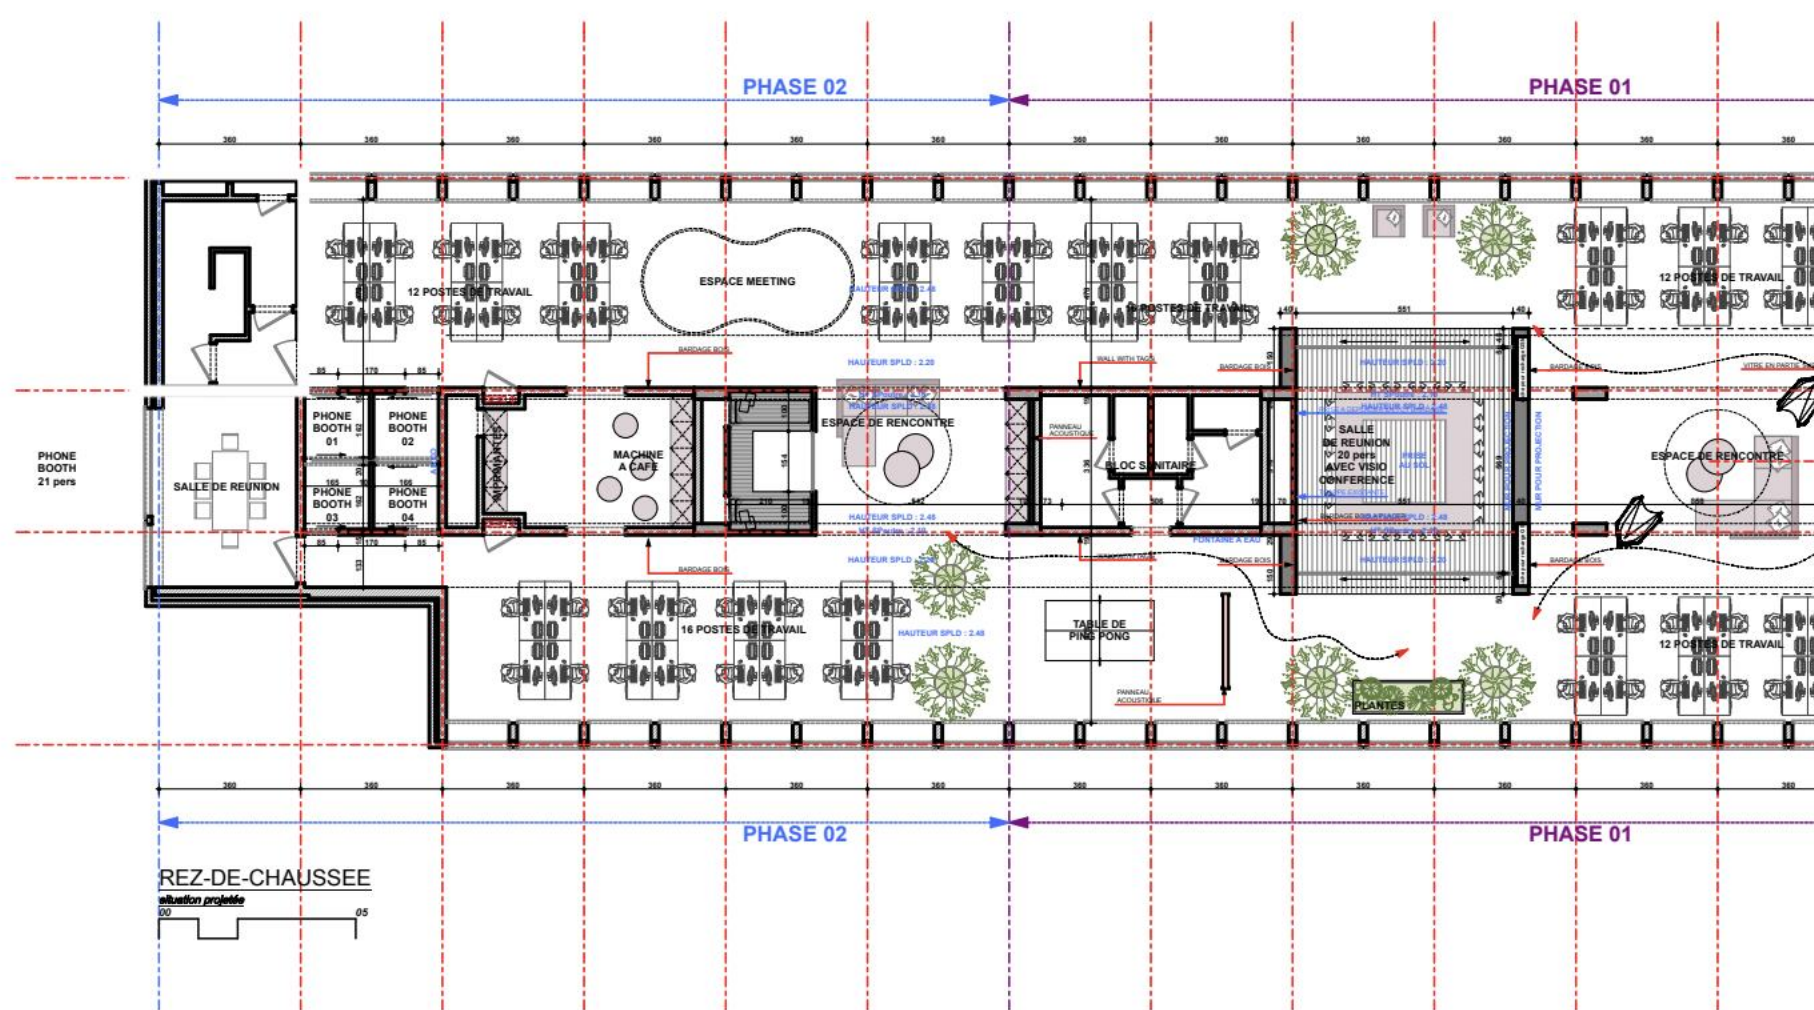

Avant-projet 05- 1 septembre 2017
 Ce document est la propriété de l'Atelier d'Architecture Geneviève Leman, il ne peut être recopié ou communiqué à un tiers sans l'accord préalable de l'Archite

Aménagement d'un plateau de bureau SIS A
Chaussée de Bruxelles n°135A à 1310 La Hulpe
ATELIER D'ARCHITECTURE GENEVIEVE LEMAN sprl / CHAUSSEE D'ALSEN

PLAN.1.240 **IN PROGRESS**

New point for demo

List
05. 3-6 weeks planning

Due date
None

Category
General Security

Location
Undefined

Room
None

User(s) in charge

erick vasquez Nathan Barry QHSE Manager

Author

Nathan Barry

Zone

Costs

Priority

Verberg het zijpaneel voor de volledige weergave.



Office Dolce.pdf_1_1
 created 3/27/2020

Upload files from [my documents](#) or from [your desktop](#)



NB Write comment...




Location



Plan d'aménagement

Voeg een pin
toe aan het
punt.

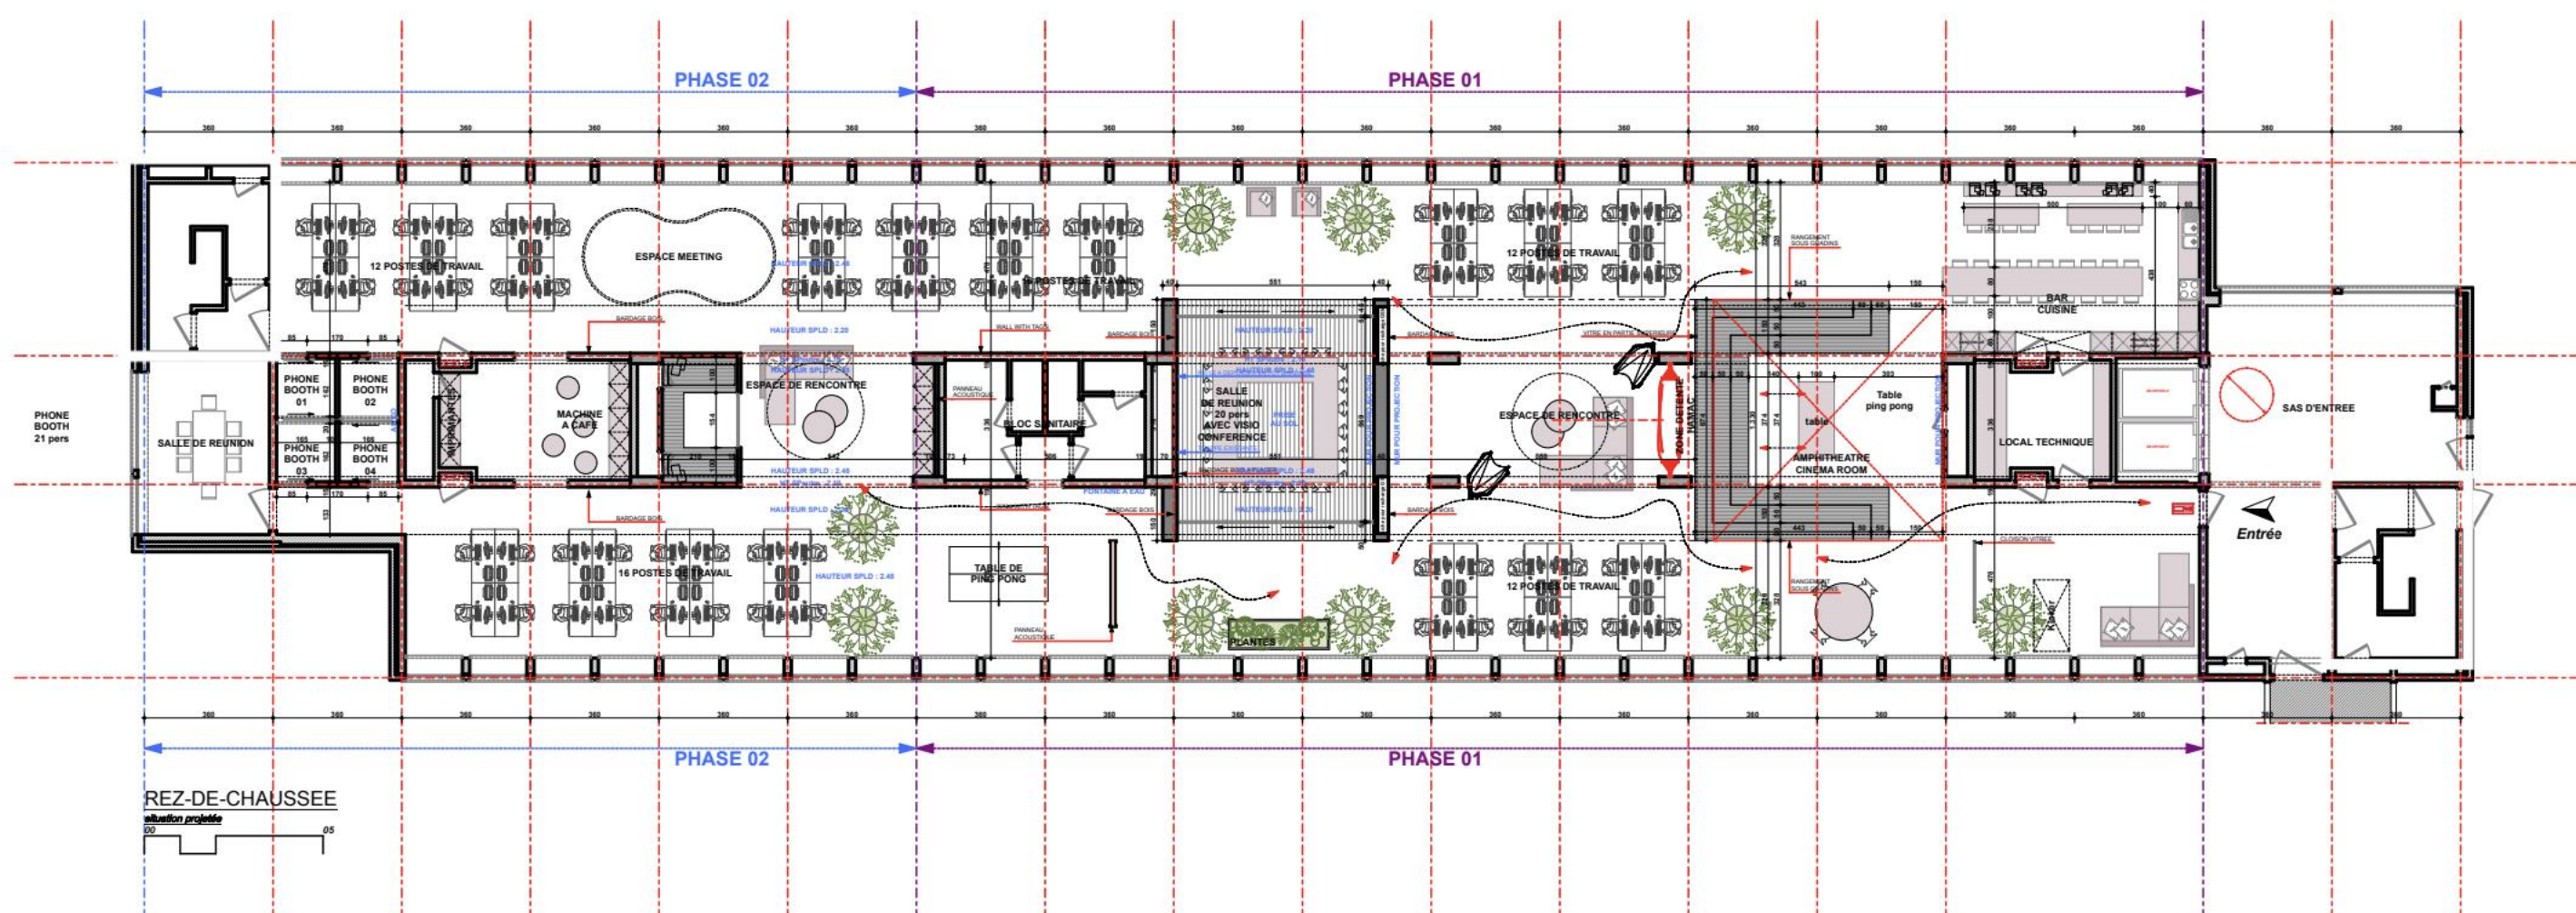01_{/12}

Avant-projet 05- 1 septembre 2017

Ce document est la propriété de l'Atelier d'Architecture Geneviève Leman, il ne peut être recopié ou communiqué à un tiers sans l'accord préalable de l'Architecte sous peine de poursuites judiciaires.

éch. : 1:200

Aménagement d'un plateau de bureau SIS A
Chaussée de Bruxelles n°135A à 1310 La
Hulpe


APROPLAN

ATELIER D'ARCHITECTURE GENEVIEVE LEMAN sprl / CHAUSSEE D'ALSEMBERG n°203 - 1420 BRAINE L'ALLEUD - TEL 0474 243008 - e-MAIL genevieve.leman@gmail.com

 Plan d'aménagement

01/12

Klik om een pin te plaatsen en sleep om deze te positioneren.

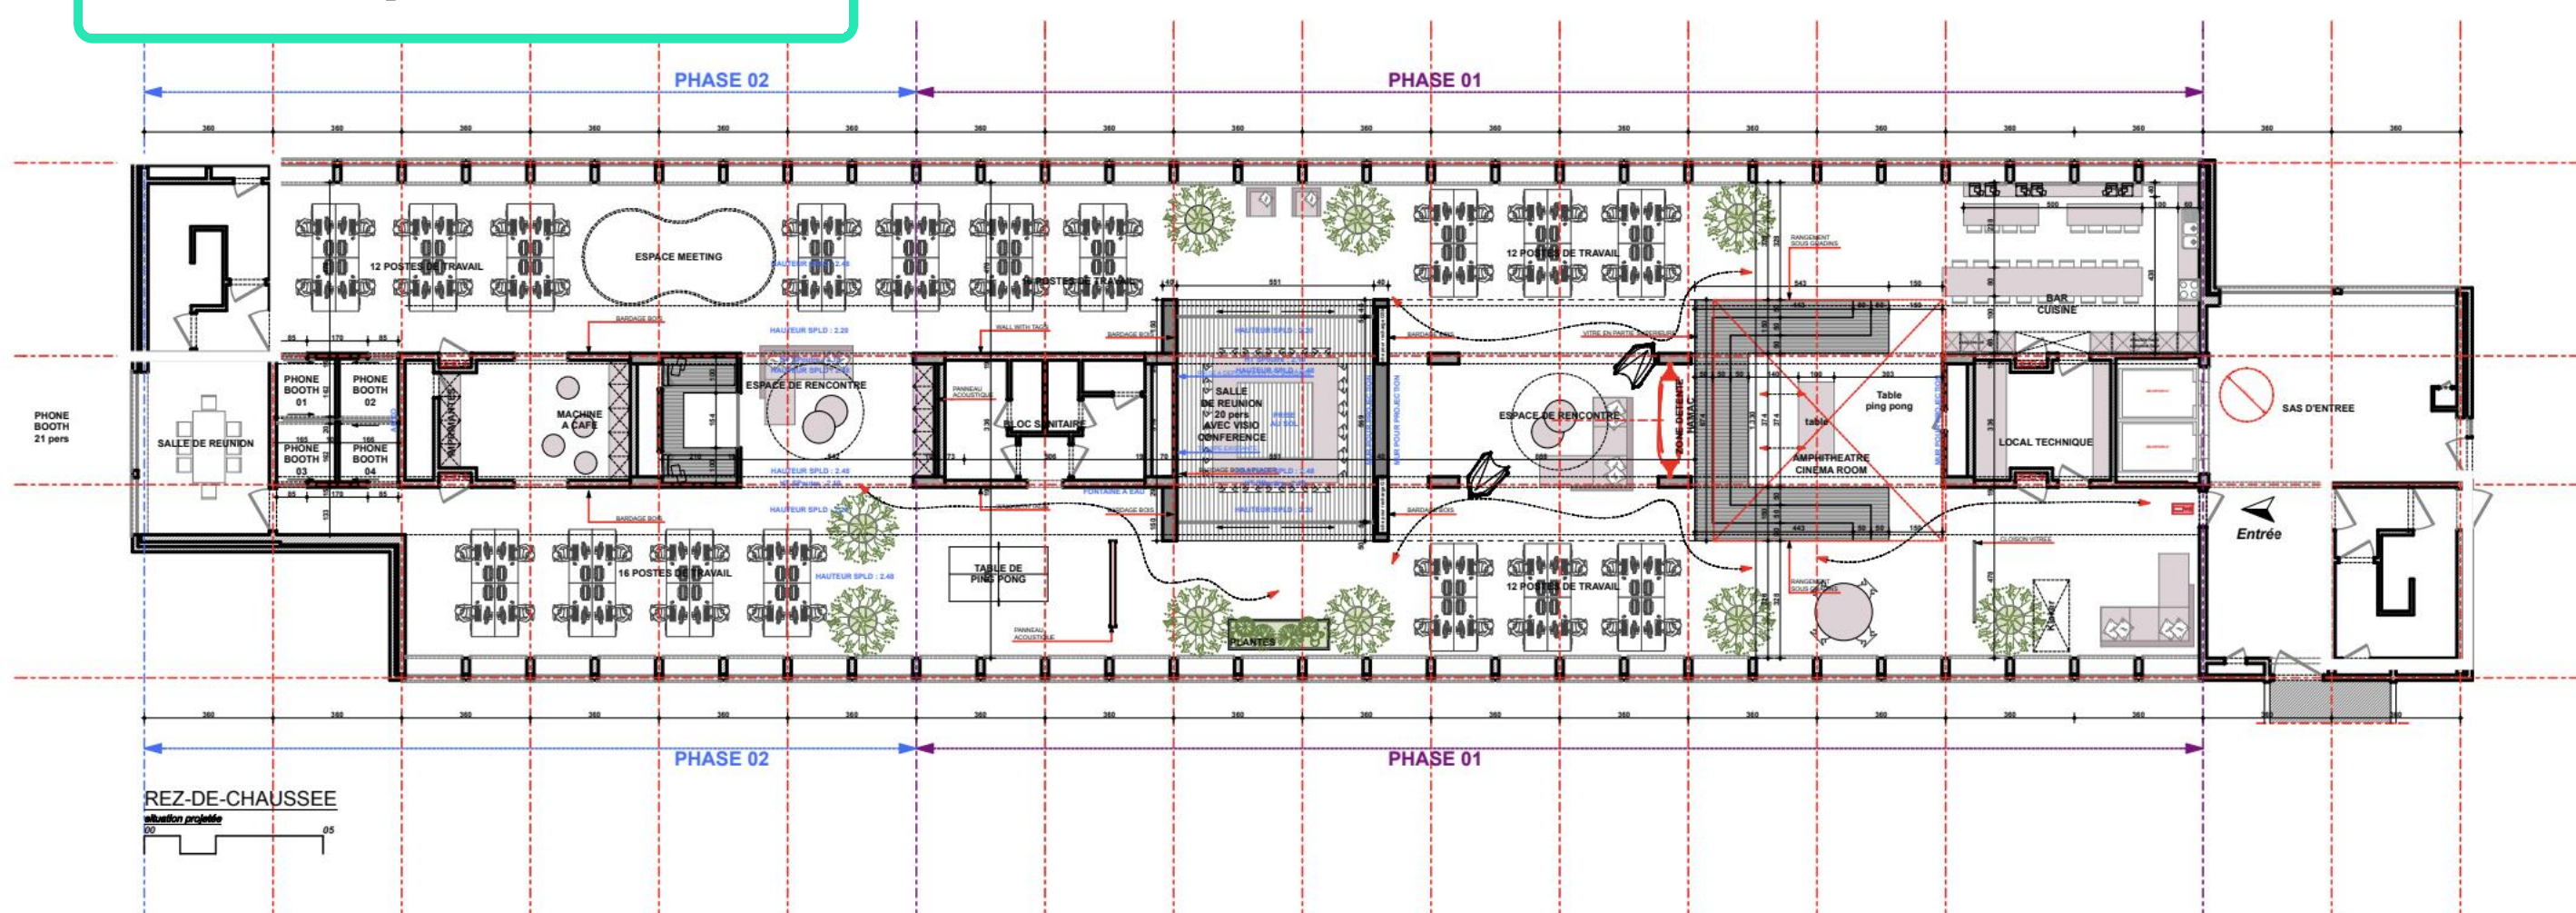

Avant-projet 05- 1 septembre 2017

Ce document est la propriété de l'Atelier d'Architecture Geneviève Leman, il ne peut être recopié ou communiqué à un tiers sans l'accord préalable de l'Architecte sous peine de poursuites judiciaires.


éch. : 1:200

Aménagement d'un plateau de bureau SIS A
Chaussée de Bruxelles n°135A à 1310 La
Hulpe

APROPLAN

ATELIER D'ARCHITECTURE GENEVIEVE LEMAN sprl / CHAUSSEE D'ALSEMBERG n°203 - 1420 BRAINE L'ALLEUD - TEL 0474 243008 - e-MAIL genevieve.leman@gmail.com

Plan d'aménagement

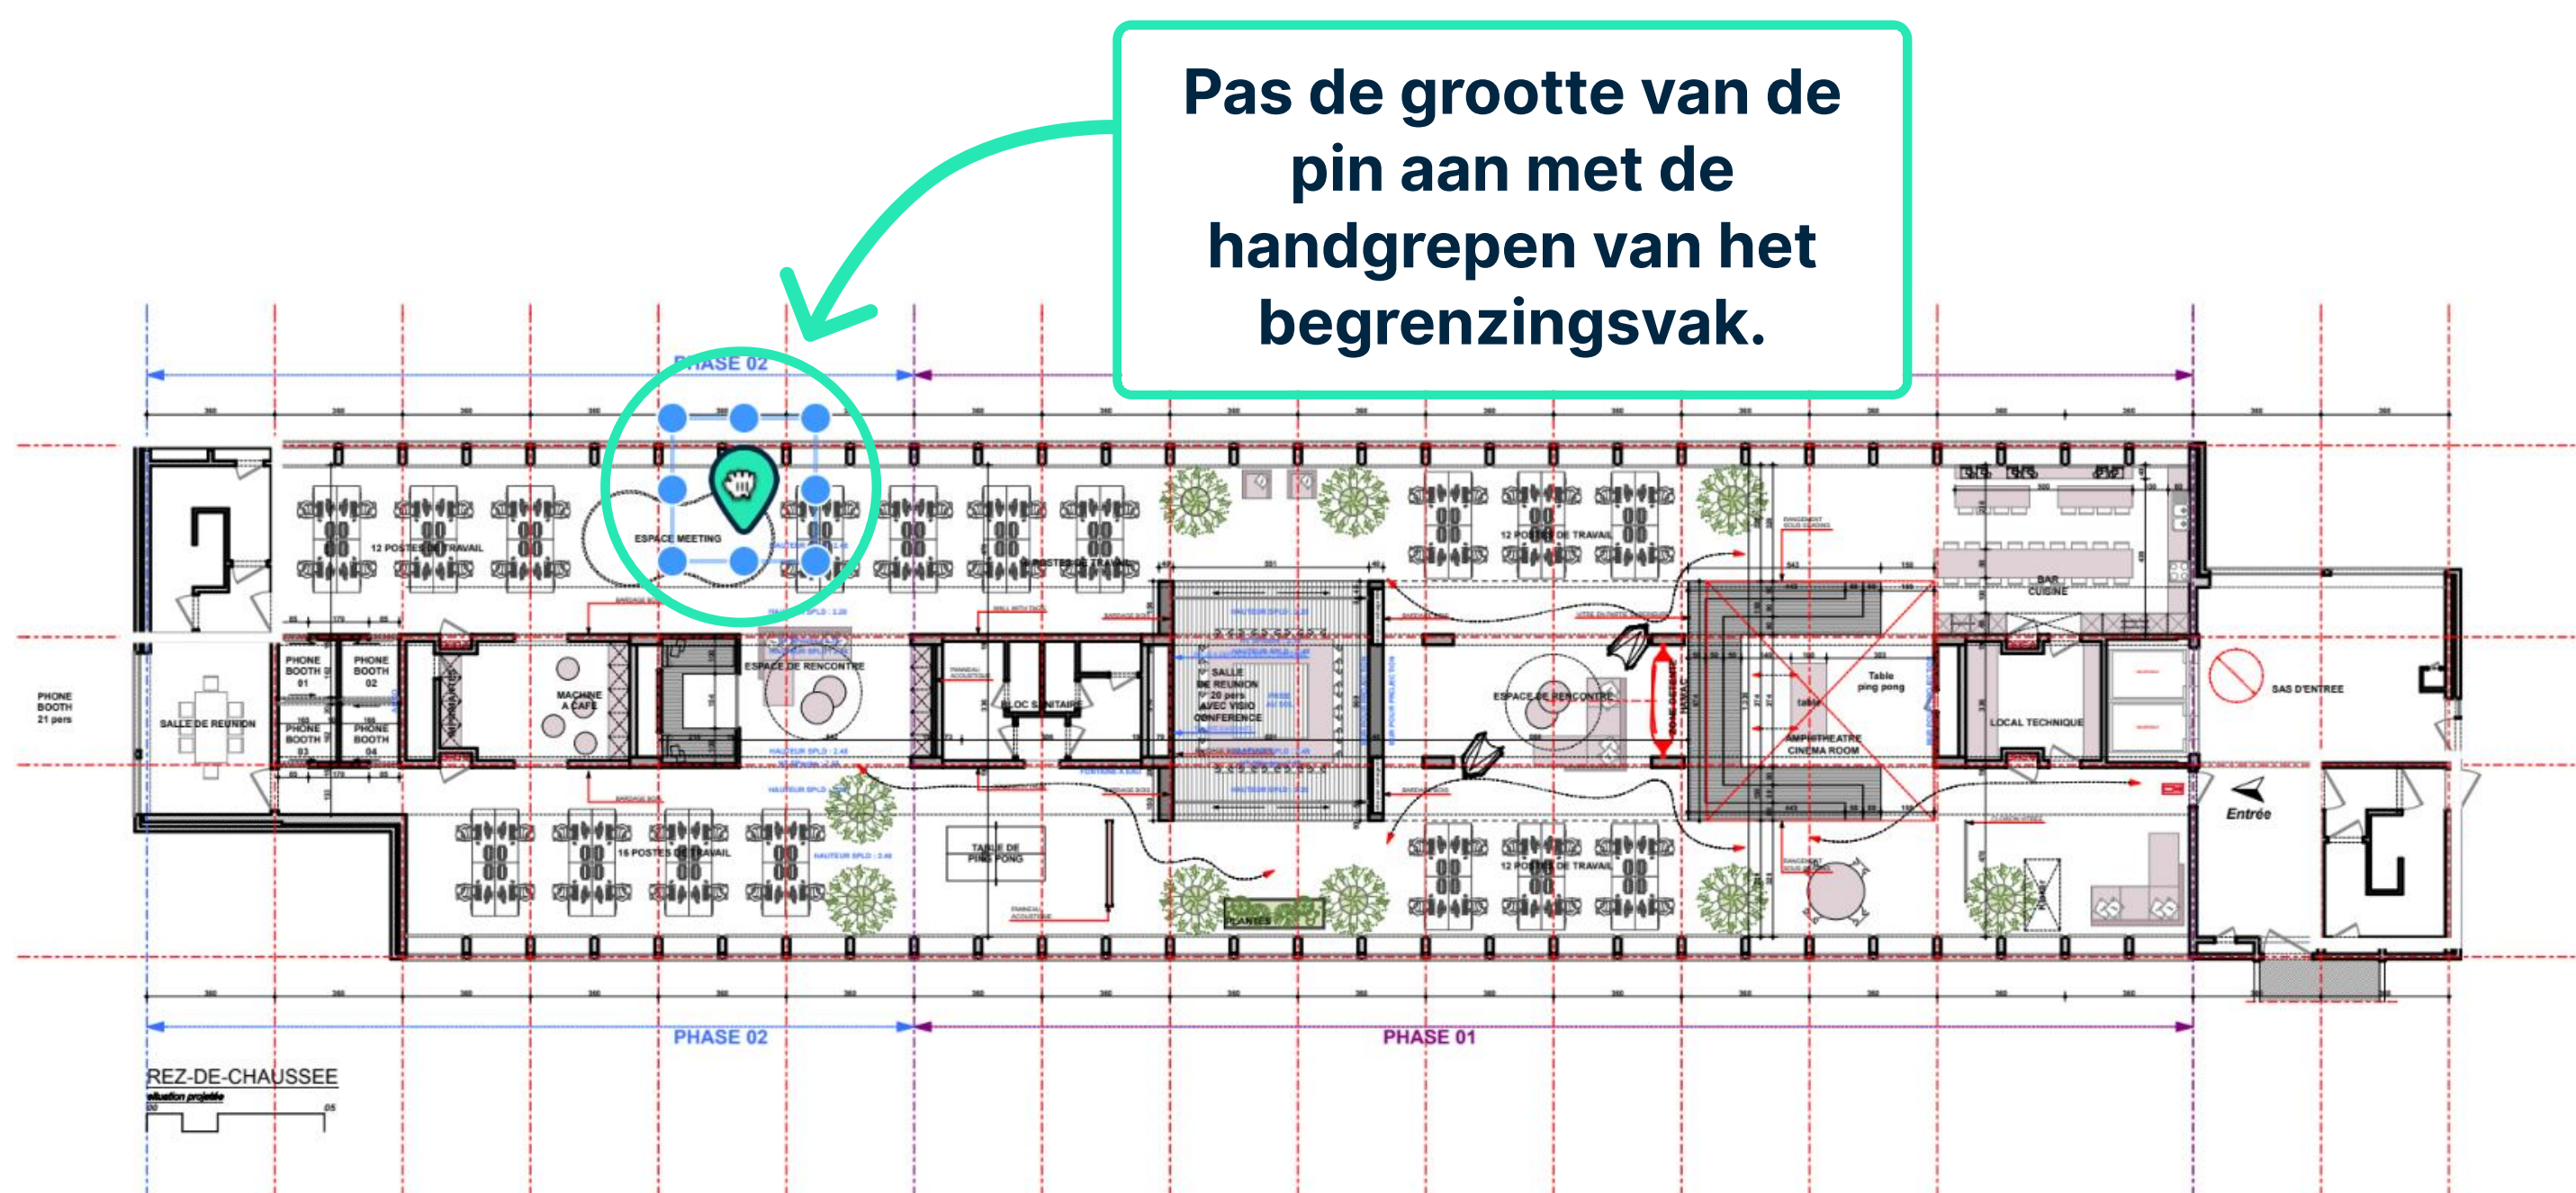01₁₂

Avant-projet 05- 1 septembre 2017

Ce document est la propriété de l'Atelier d'Architecture Geneviève Leman, il ne peut être recopié ou communiqué à un tiers sans l'accord préalable de l'Architecte sous peine de poursuites judiciaires.

éch. : 1:200

Aménagement d'un plateau de bureau SIS A
 Chaussée de Bruxelles n°135A à 1310 La
 Hulpe

APROPLAN

ATELIER D'ARCHITECTURE GENEVIEVE LEMAN sprl / CHAUSSEE D'ALSEMBERG n°203 - 1420 BRAINE L'ALLEUD - TEL 0474 243008 - e-MAIL genevieve.leman@gmail.com




Text



Plan d'aménagement

01_{/12}

Voeg wat tekst toe aan het punt.

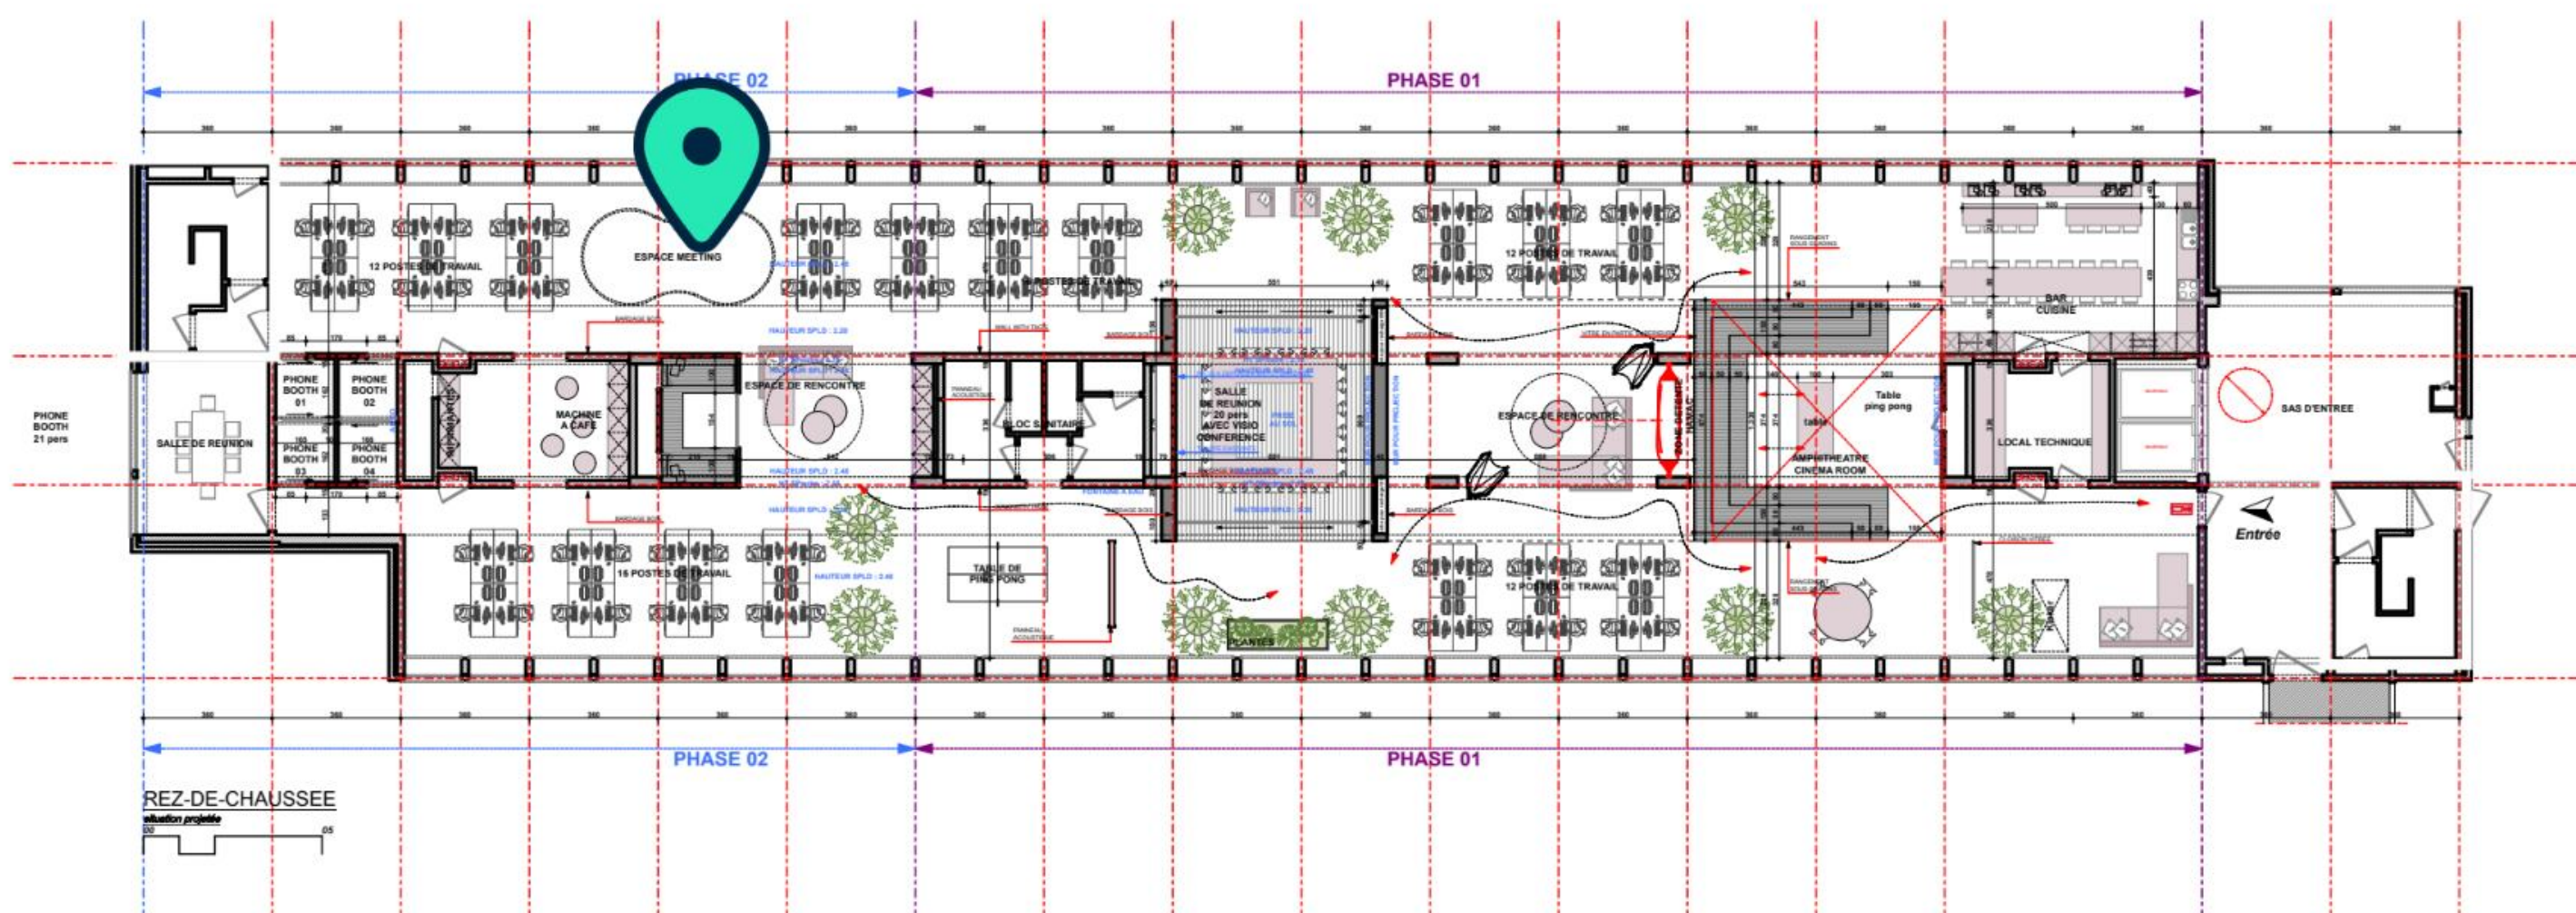

Avant-projet 05- 1 septembre 2017

Ce document est la propriété de l'Atelier d'Architecture Geneviève Leman, il ne peut être recopié ou communiqué à un tiers sans l'accord préalable de l'Architecte sous peine de poursuites judiciaires.

éch. : 1:200

Aménagement d'un plateau de bureau SIS A
Chaussée de Bruxelles n°135A à 1310 La
Hulpe

APROPLAN

ATELIER D'ARCHITECTURE GENEVIEVE LEMAN sprl / CHAUSSEE D'ALSEMBERG n°203 - 1420 BRAINE L'ALLEUD - TEL 0474 243008 - e-MAIL genevieve.leman@gmail.com


Annotation toolbar with icons for text, fill, stroke, and alignment. Includes a font dropdown set to 'Helvetica' and size '14'. A red box highlights this toolbar.



Plan d'aménagement

NIEUW! Veel meer controle over de lettertypestijlen: omtrek, opvulling, transparantie, lettergrootte, plus horizontale en verticale uitlijning.

Verwijder de geselecteerde annotatie.

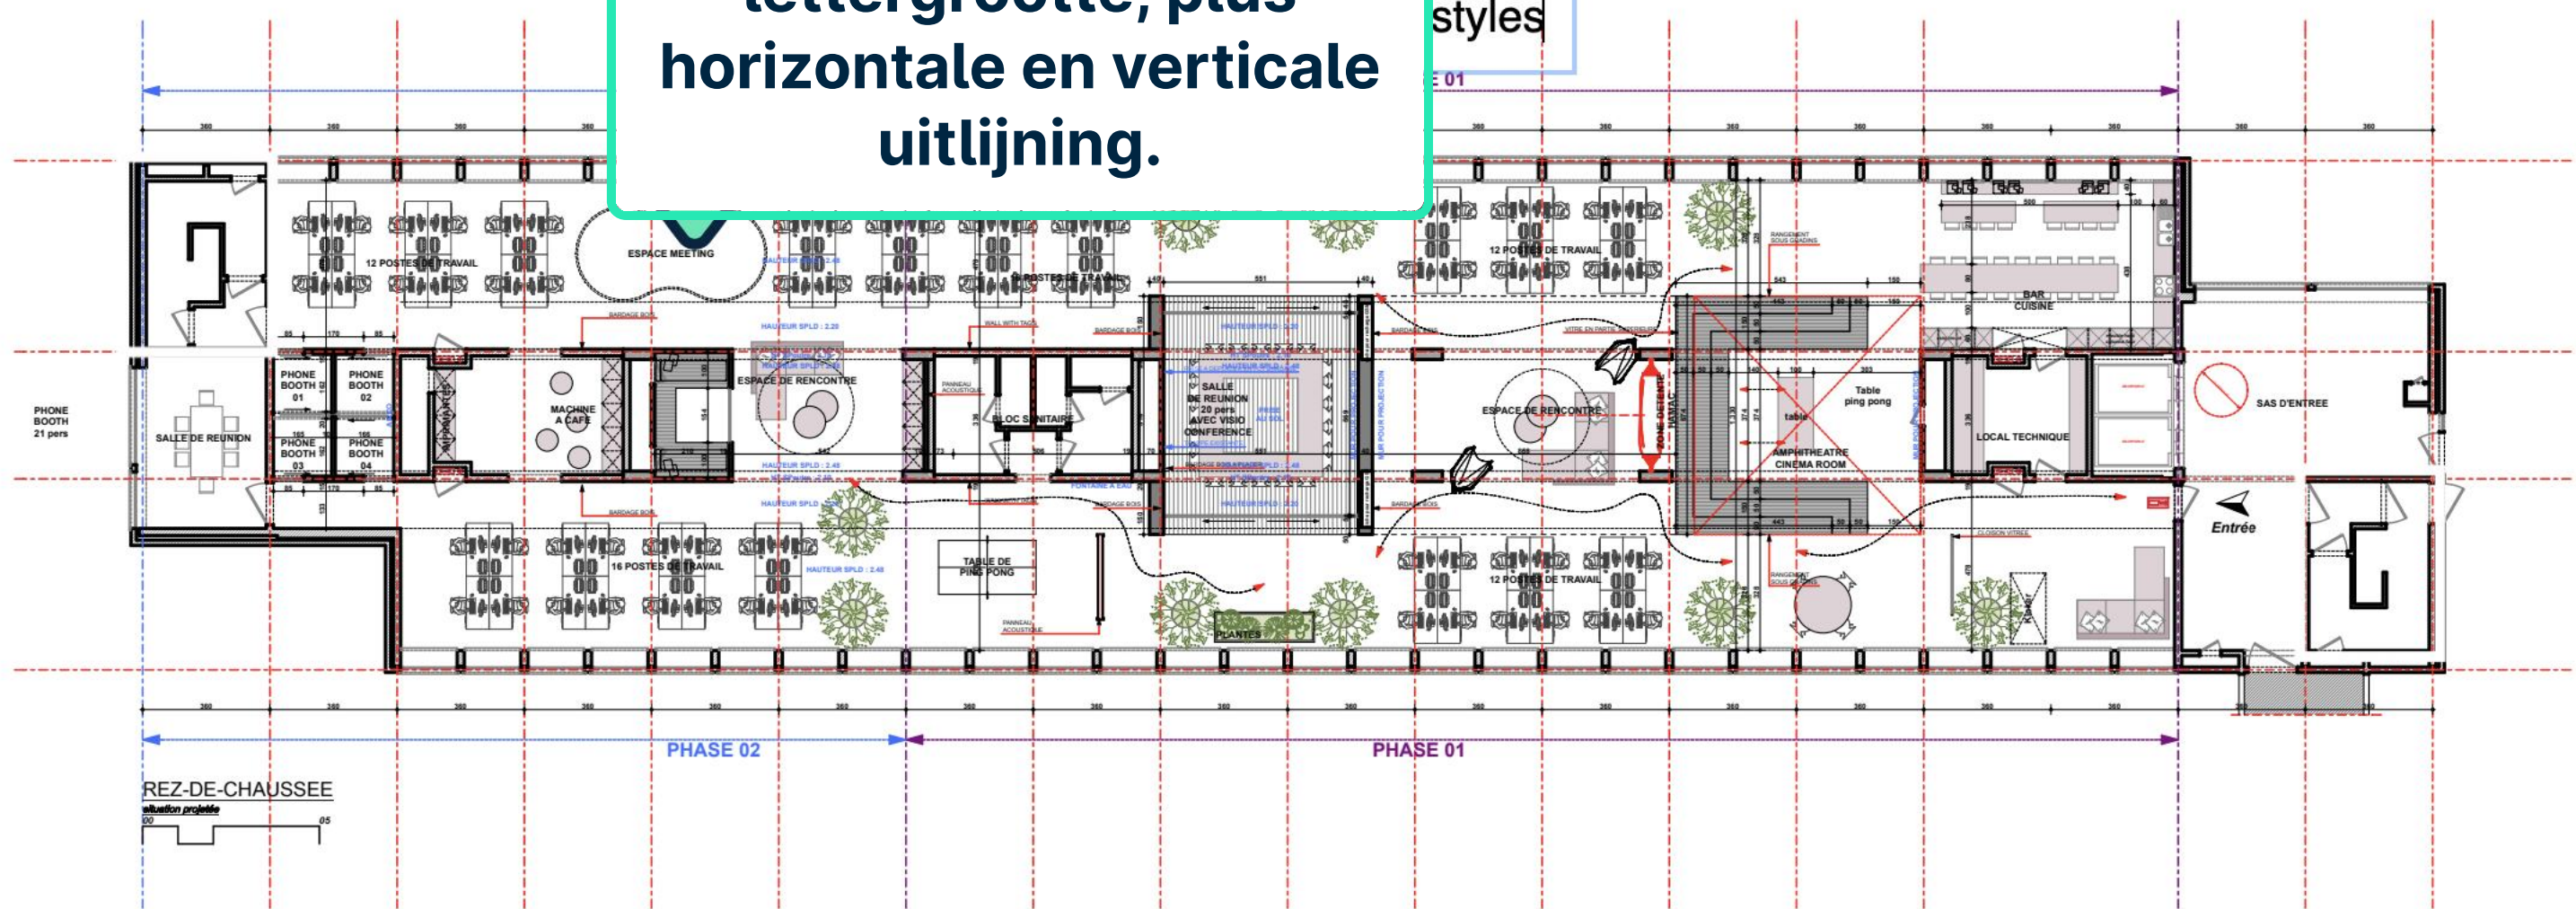




Select Multiple Annotations

Plan d'aménagement

01_{/12}

**NIEUW! Selecteer
meerdere annotaties.**

More controls over text

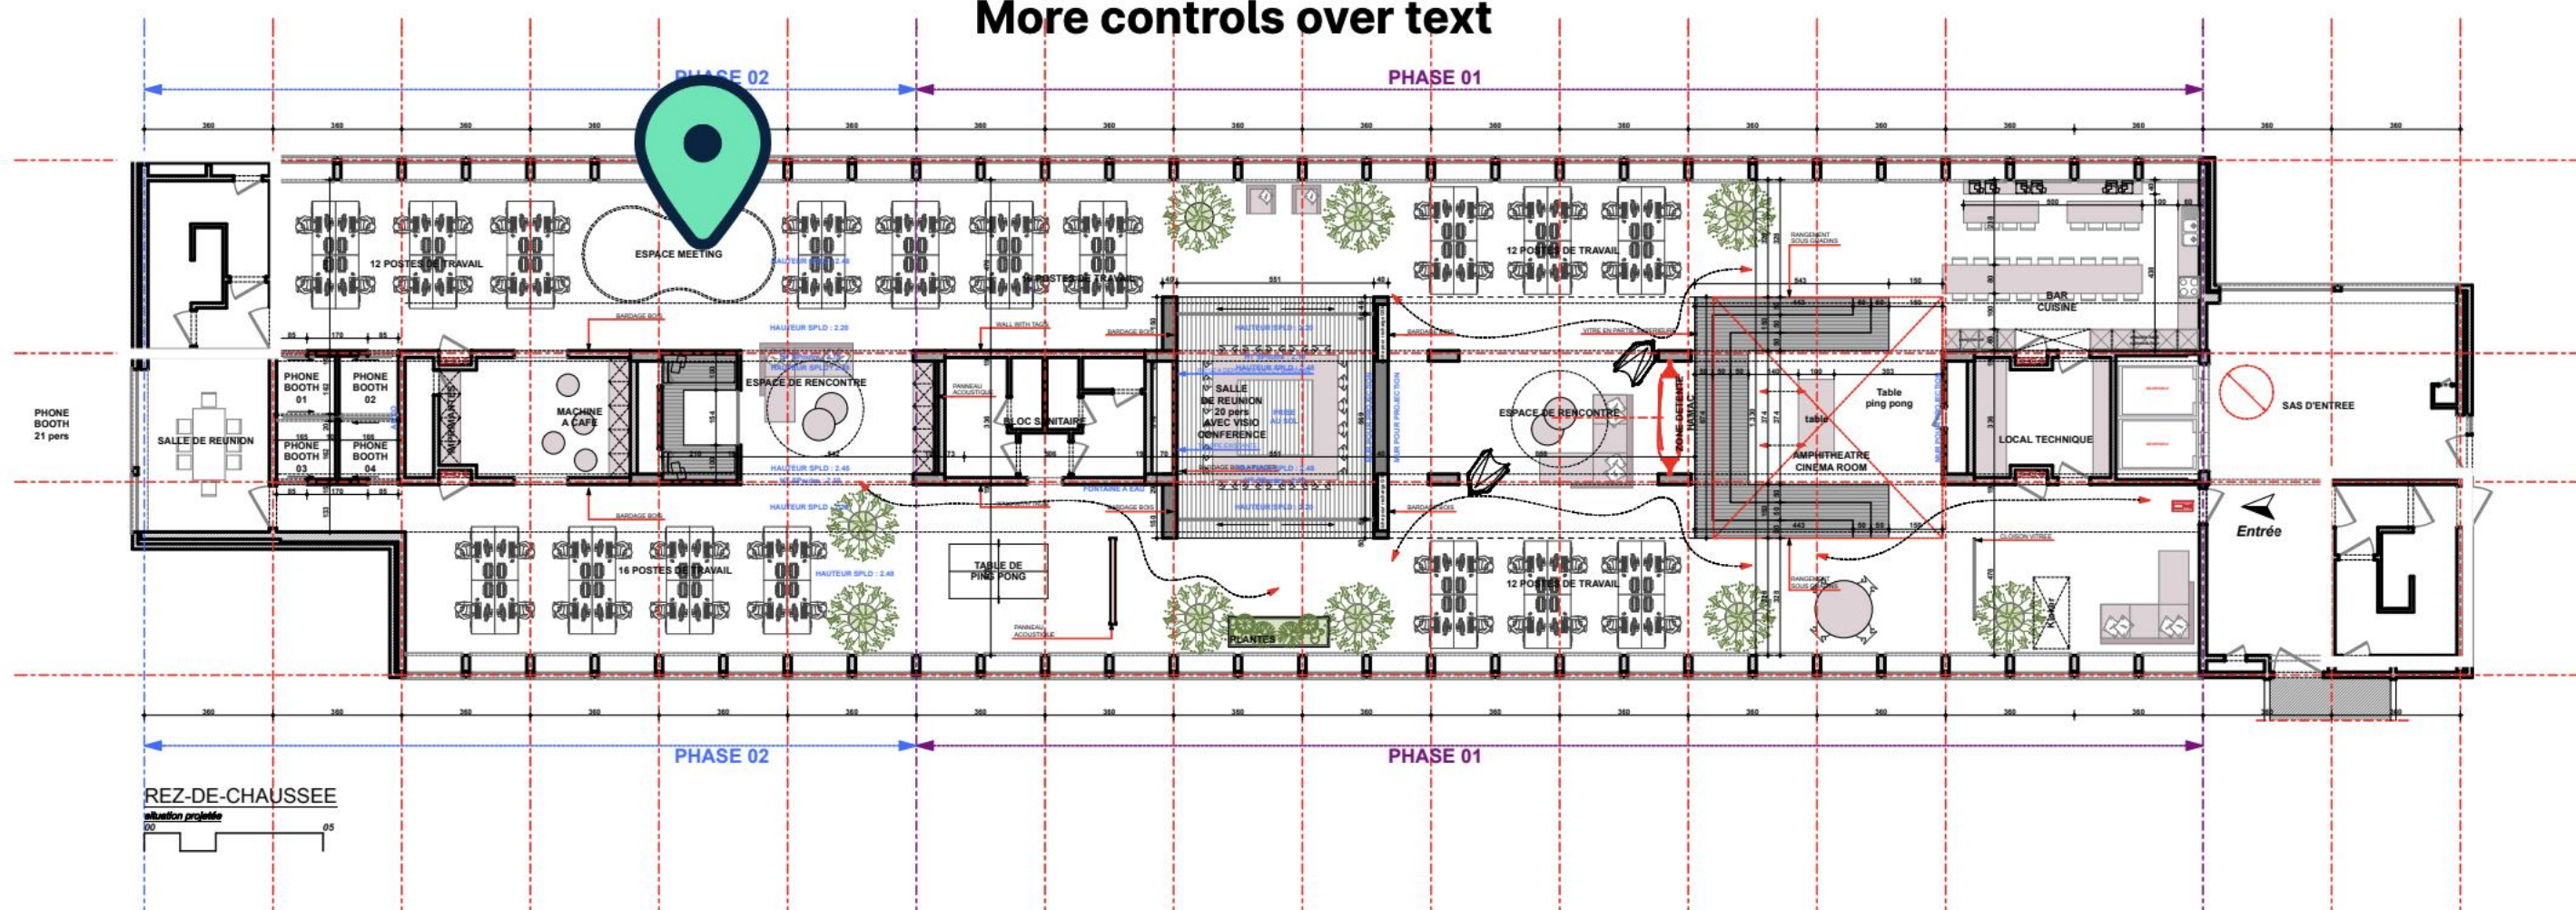

Avant-projet 05- 1 septembre 2017

Ce document est la propriété de l'Atelier d'Architecture Geneviève Leman, il ne peut être recopié ou communiqué à un tiers sans l'accord préalable de l'Architecte sous peine de poursuites judiciaires.

éch. : 1:200

Aménagement d'un plateau de bureau SIS A
Chaussée de Bruxelles n°135A à 1310 La
Hulpe


APROPLAN

ATELIER D'ARCHITECTURE GENEVIEVE LEMAN sprl / CHAUSSEE D'ALSEMBERG n°203 - 1420 BRAINE L'ALLEUD - TEL 0474 243008 - e-MAIL genevieve.leman@gmail.com

Plan d'aménagement

01_{/12}

NIEUW! Sleep over het document om meerdere annotaties te selecteren.

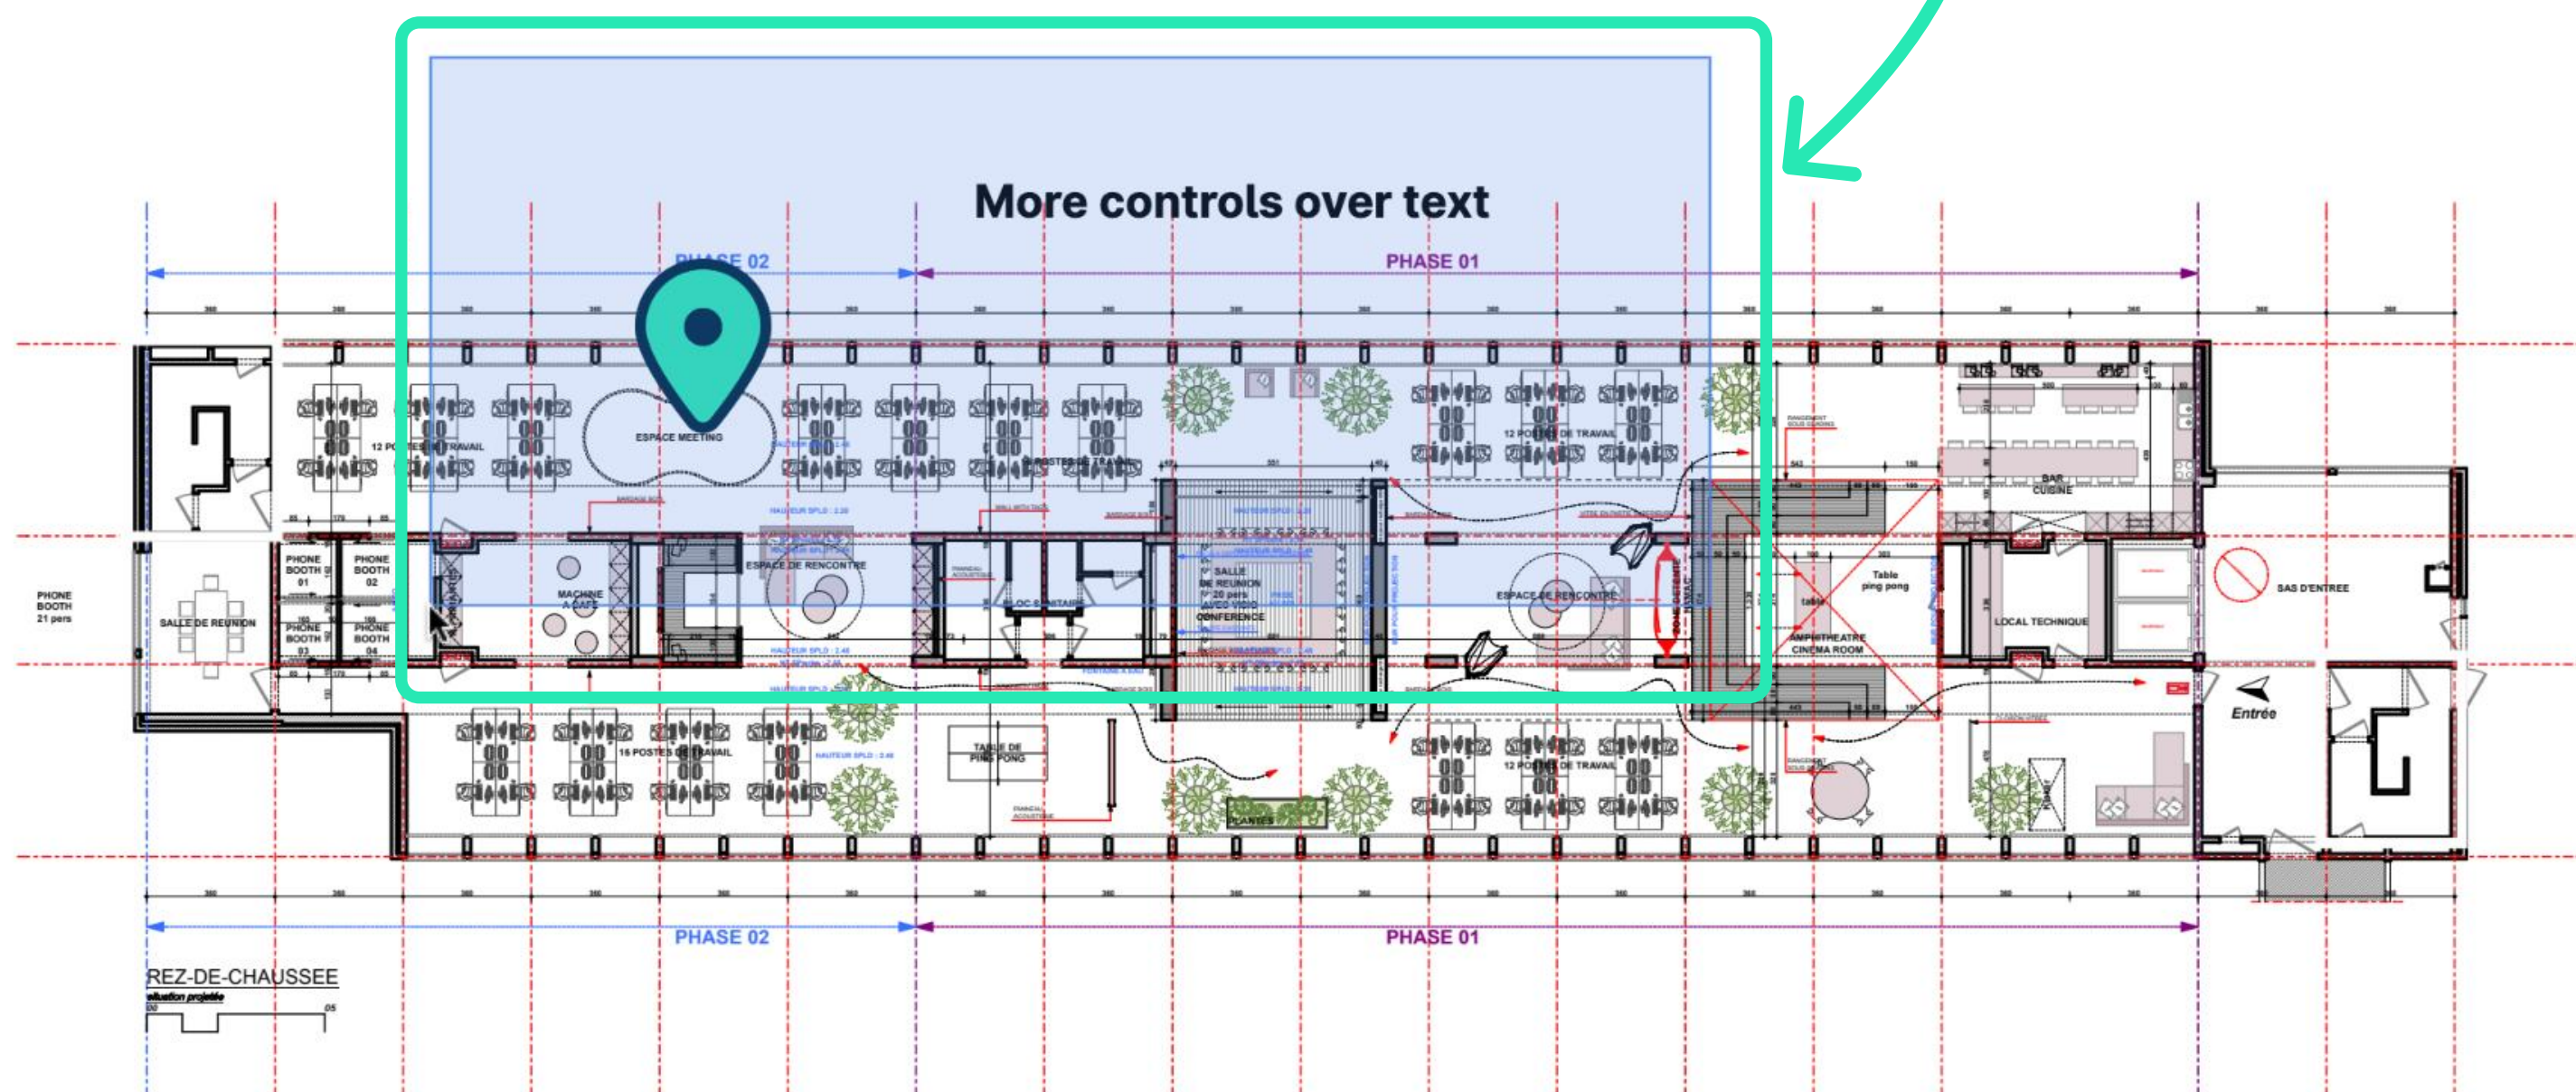

Avant-projet 05- 1 septembre 2017

Ce document est la propriété de l'Atelier d'Architecture Geneviève Leman, il ne peut être recopié ou communiqué à un tiers sans l'accord préalable de l'Architecte sous peine de poursuites judiciaires.

éch. : 1:200


Aménagement d'un plateau de bureau SIS A
 Chaussée de Bruxelles n°135A à 1310 La
 Hulpe

APROPLAN

ATELIER D'ARCHITECTURE GENEVIEVE LEMAN sprl / CHAUSSEE D'ALSEMBERG n°203 - 1420 BRAINE L'ALLEUD - TEL 0474 243008 - e-MAIL genevieve.leman@gmail.com

Plan d'aménagement

NIEUW! Groepeer meerdere annotaties om ze in één keer te verplaatsen of allemaal tegelijk te verwijderen.

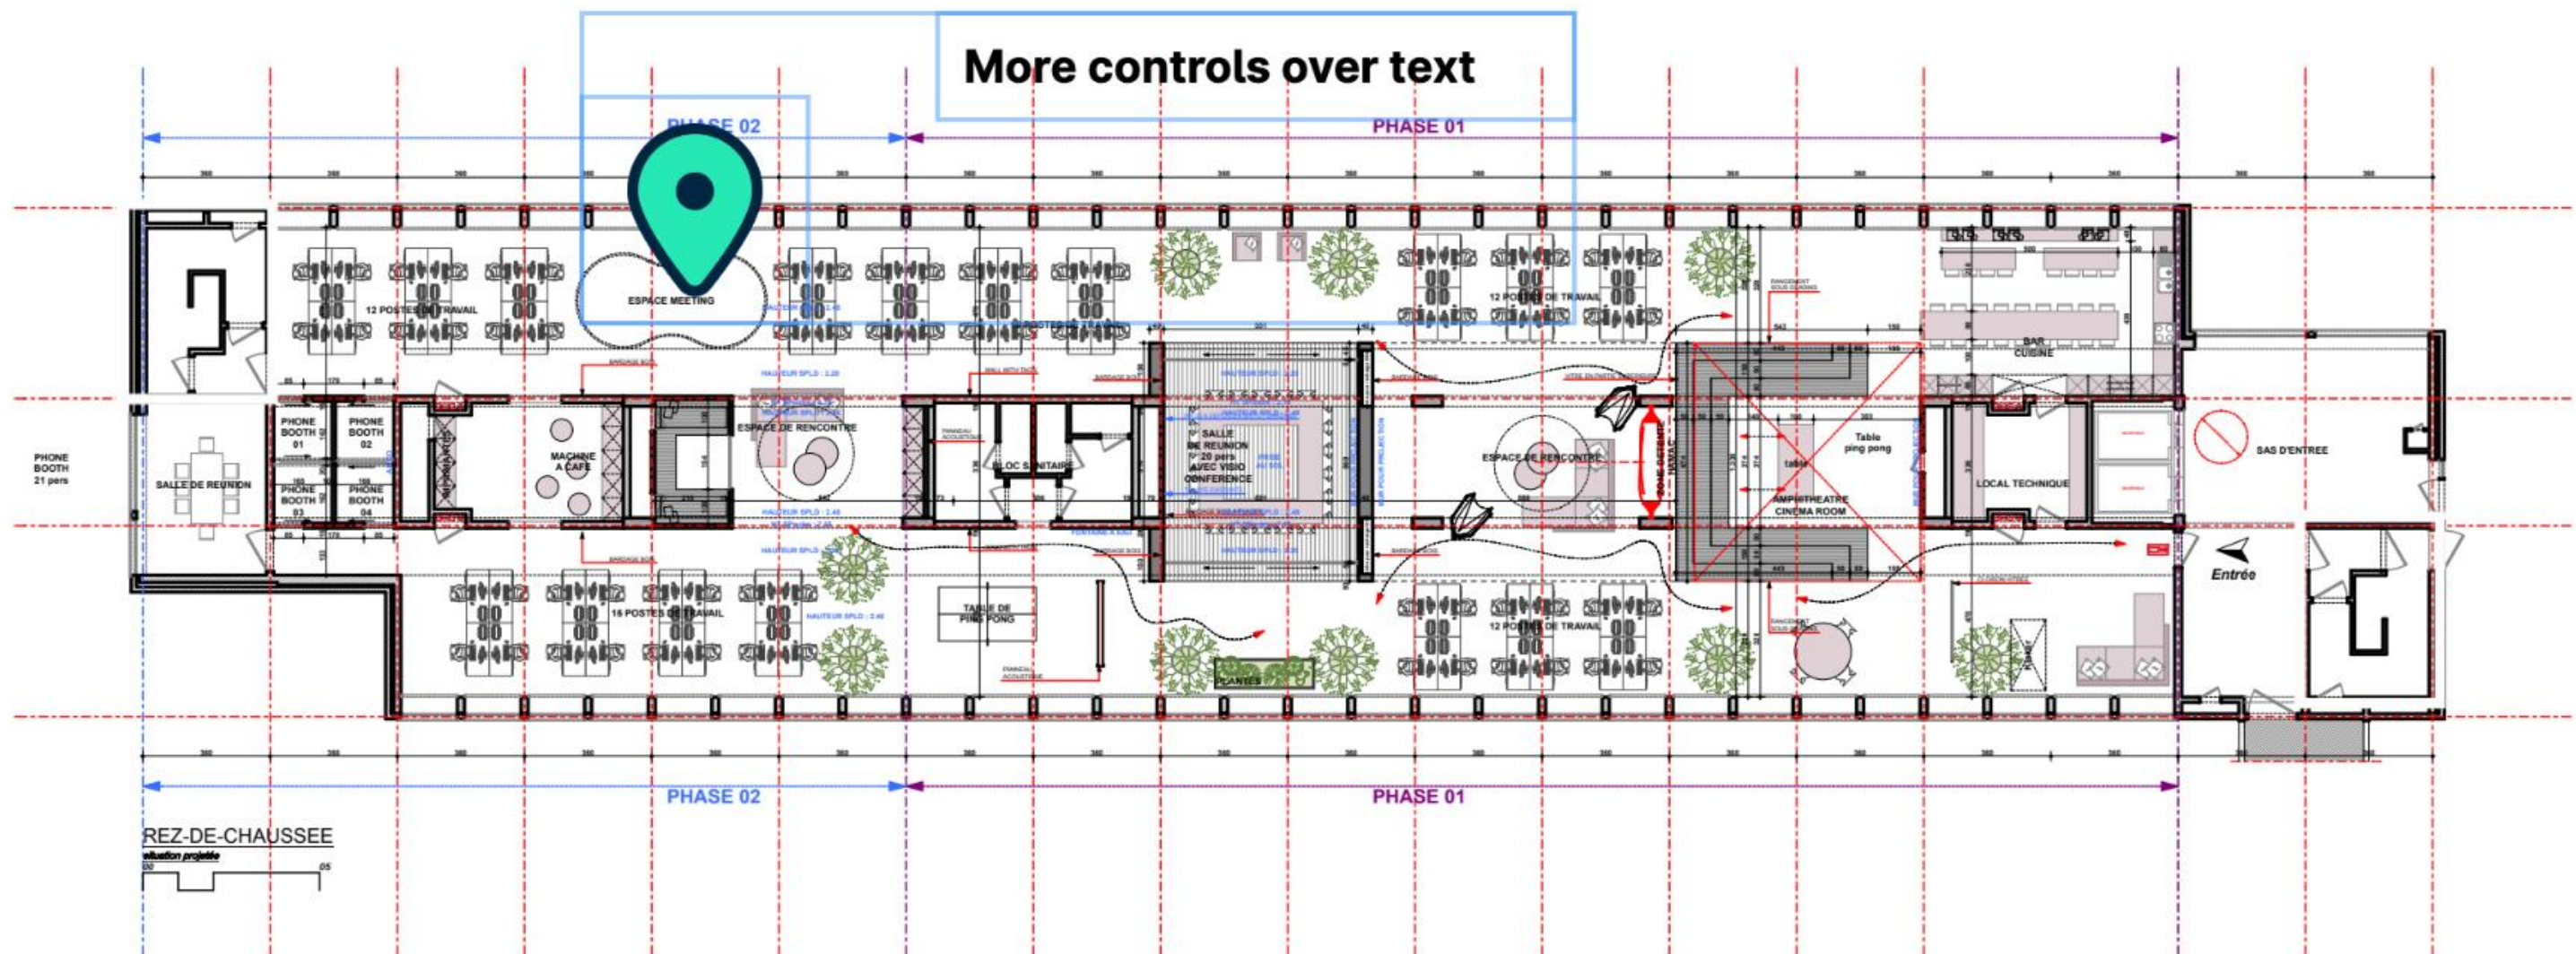


- Line
- Arrow
- Rectangle
- Ellipse
- Polyline


Plan

NIEUW! Lijn- en vormgereedschappen in hun eigen menu.

01/12


More controls over text styles

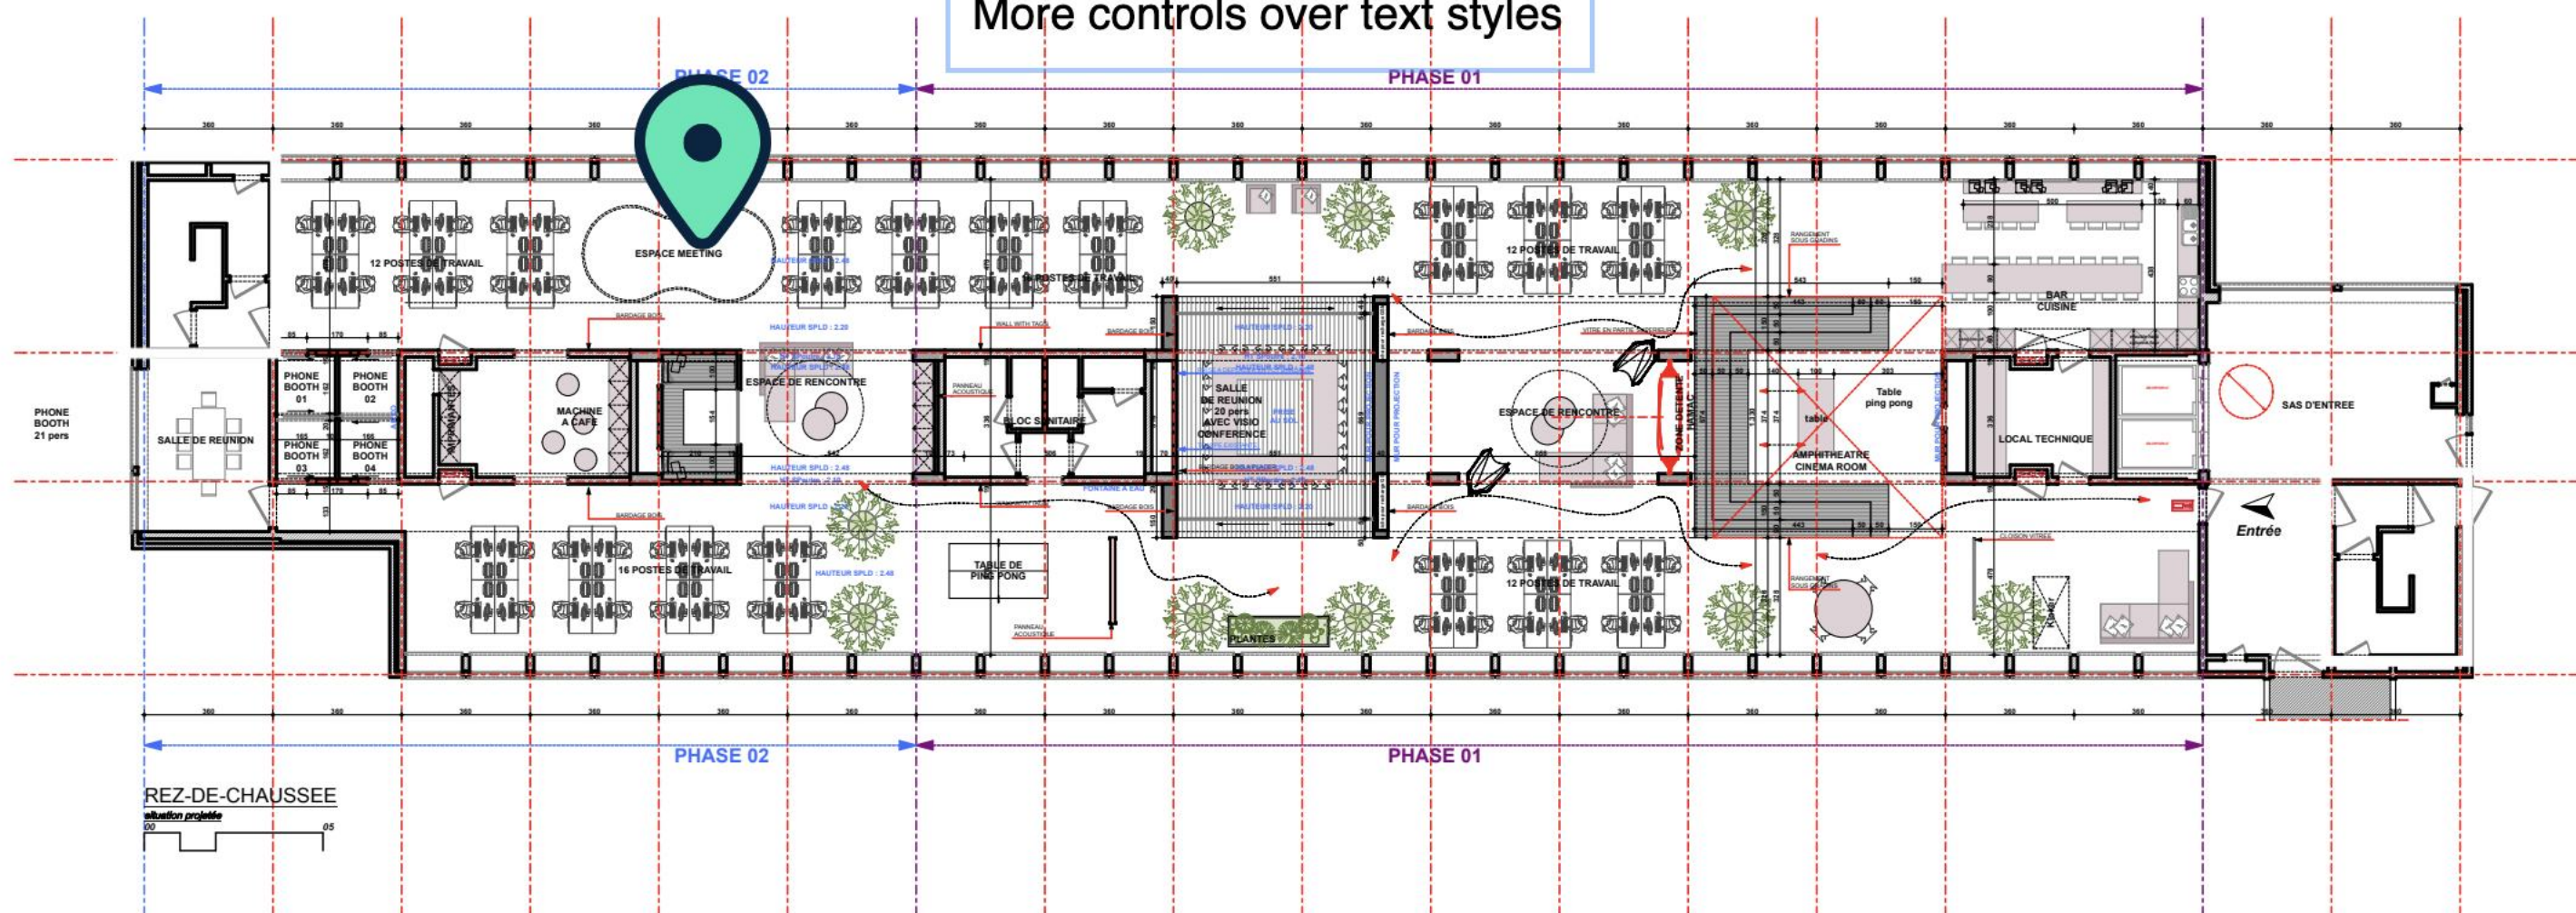

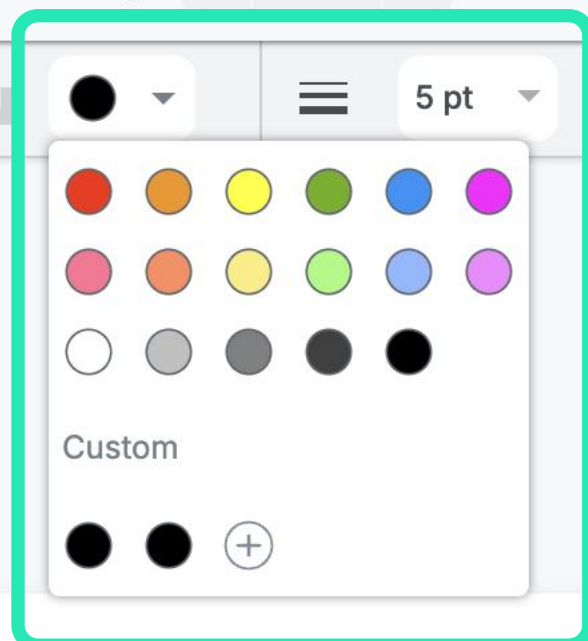

**NIEUW! Speciale
kleurkiezer voor
omtrek.**

More controls over text

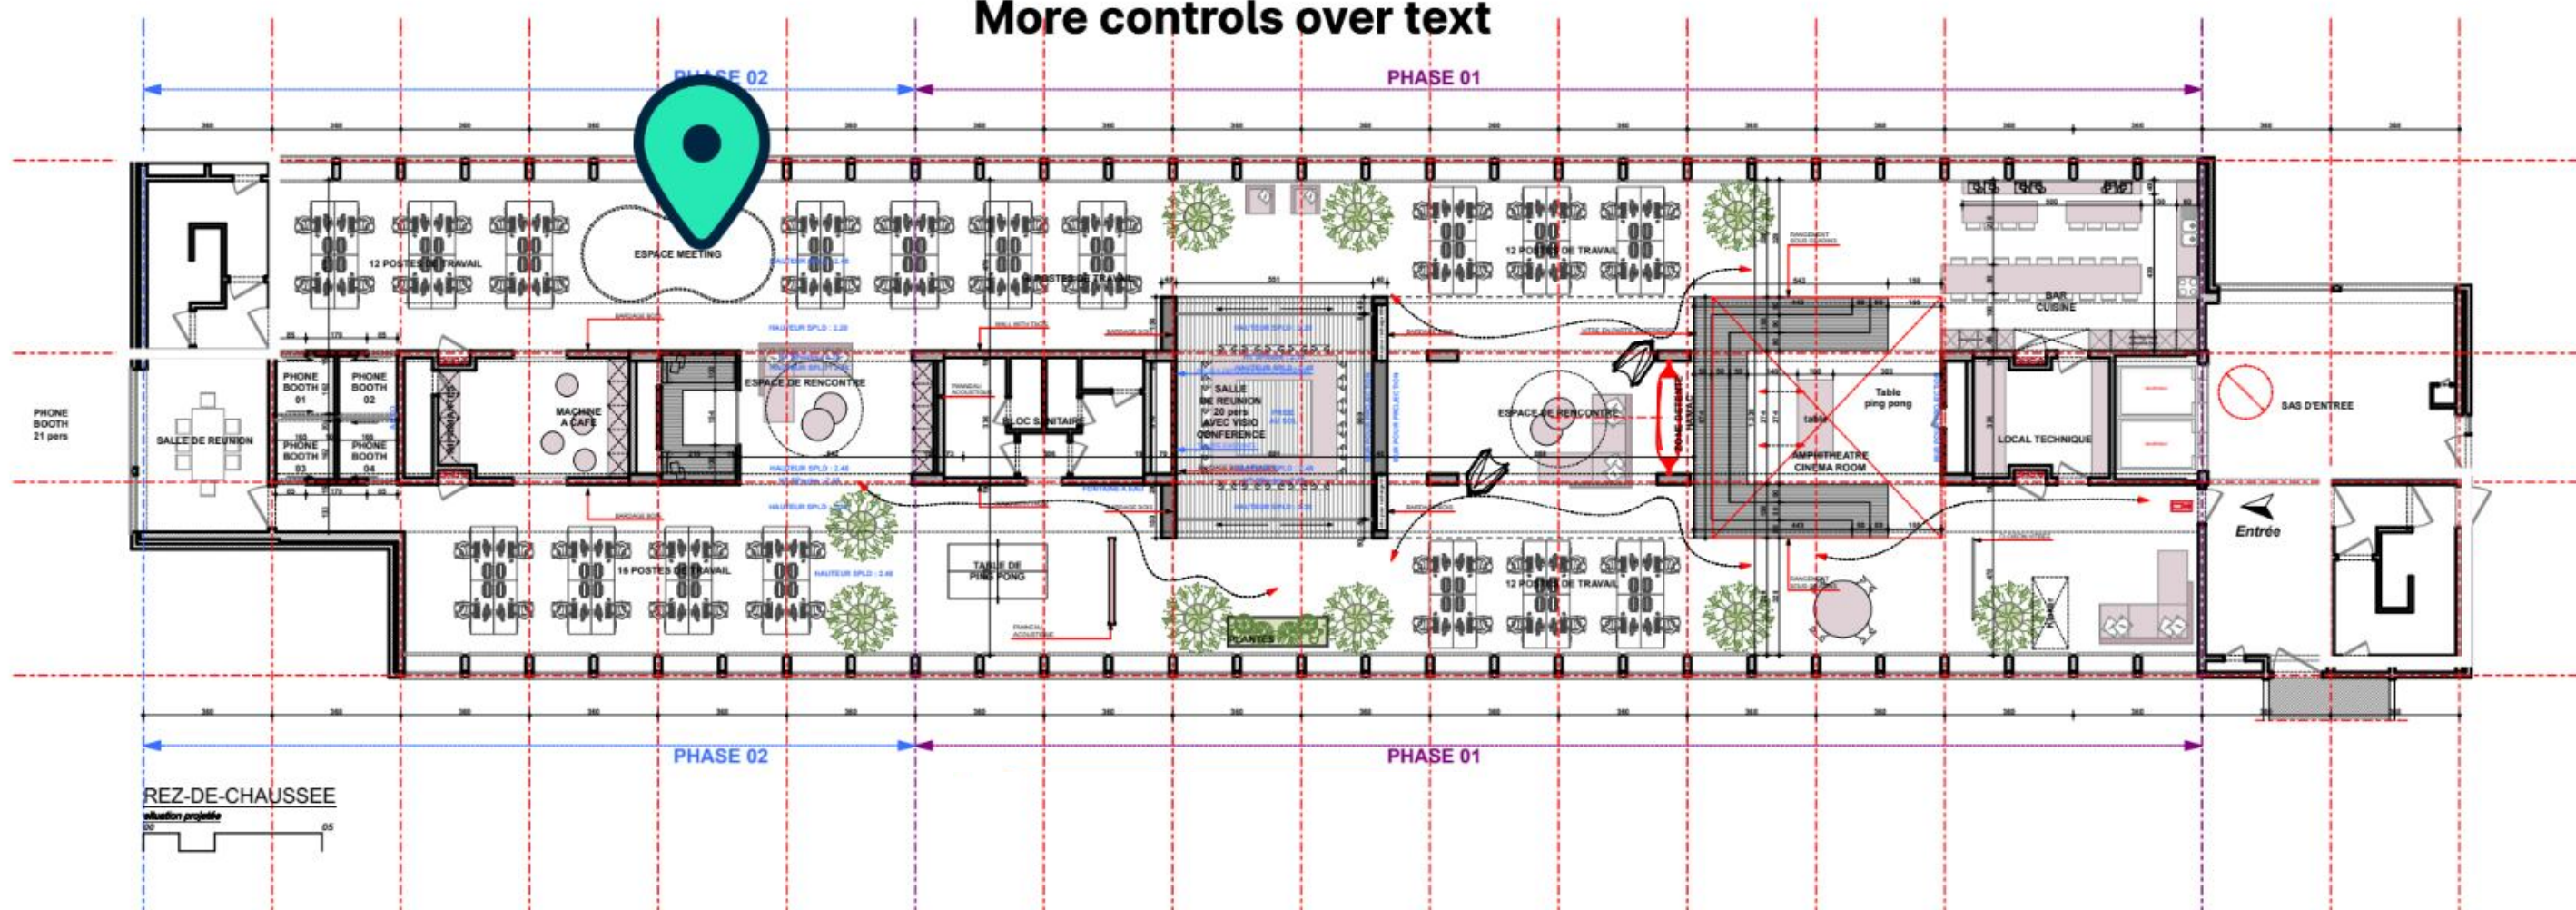

Avant-projet 05- 1 septembre 2017

Ce document est la propriété de l'Atelier d'Architecture Geneviève Leman, il ne peut être recopié ou communiqué à un tiers sans l'accord préalable de l'Architecte sous peine de poursuites judiciaires.

éch. : 1:200

Aménagement d'un plateau de bureau SIS A
Chaussée de Bruxelles n°135A à 1310 La
Hulpe

APROPLAN

ATELIER D'ARCHITECTURE GENEVIEVE LEMAN sprl / CHAUSSEE D'ALSEMBERG n°203 - 1420 BRAINE L'ALLEUD - TEL 0474 243008 - e-MAIL genevieve.leman@gmail.com


5 pt

Plan d'aménagement

01_{/12}

**NIEUW! Specifieke
schuifregelaar voor
lijndikte.**

More controls over text

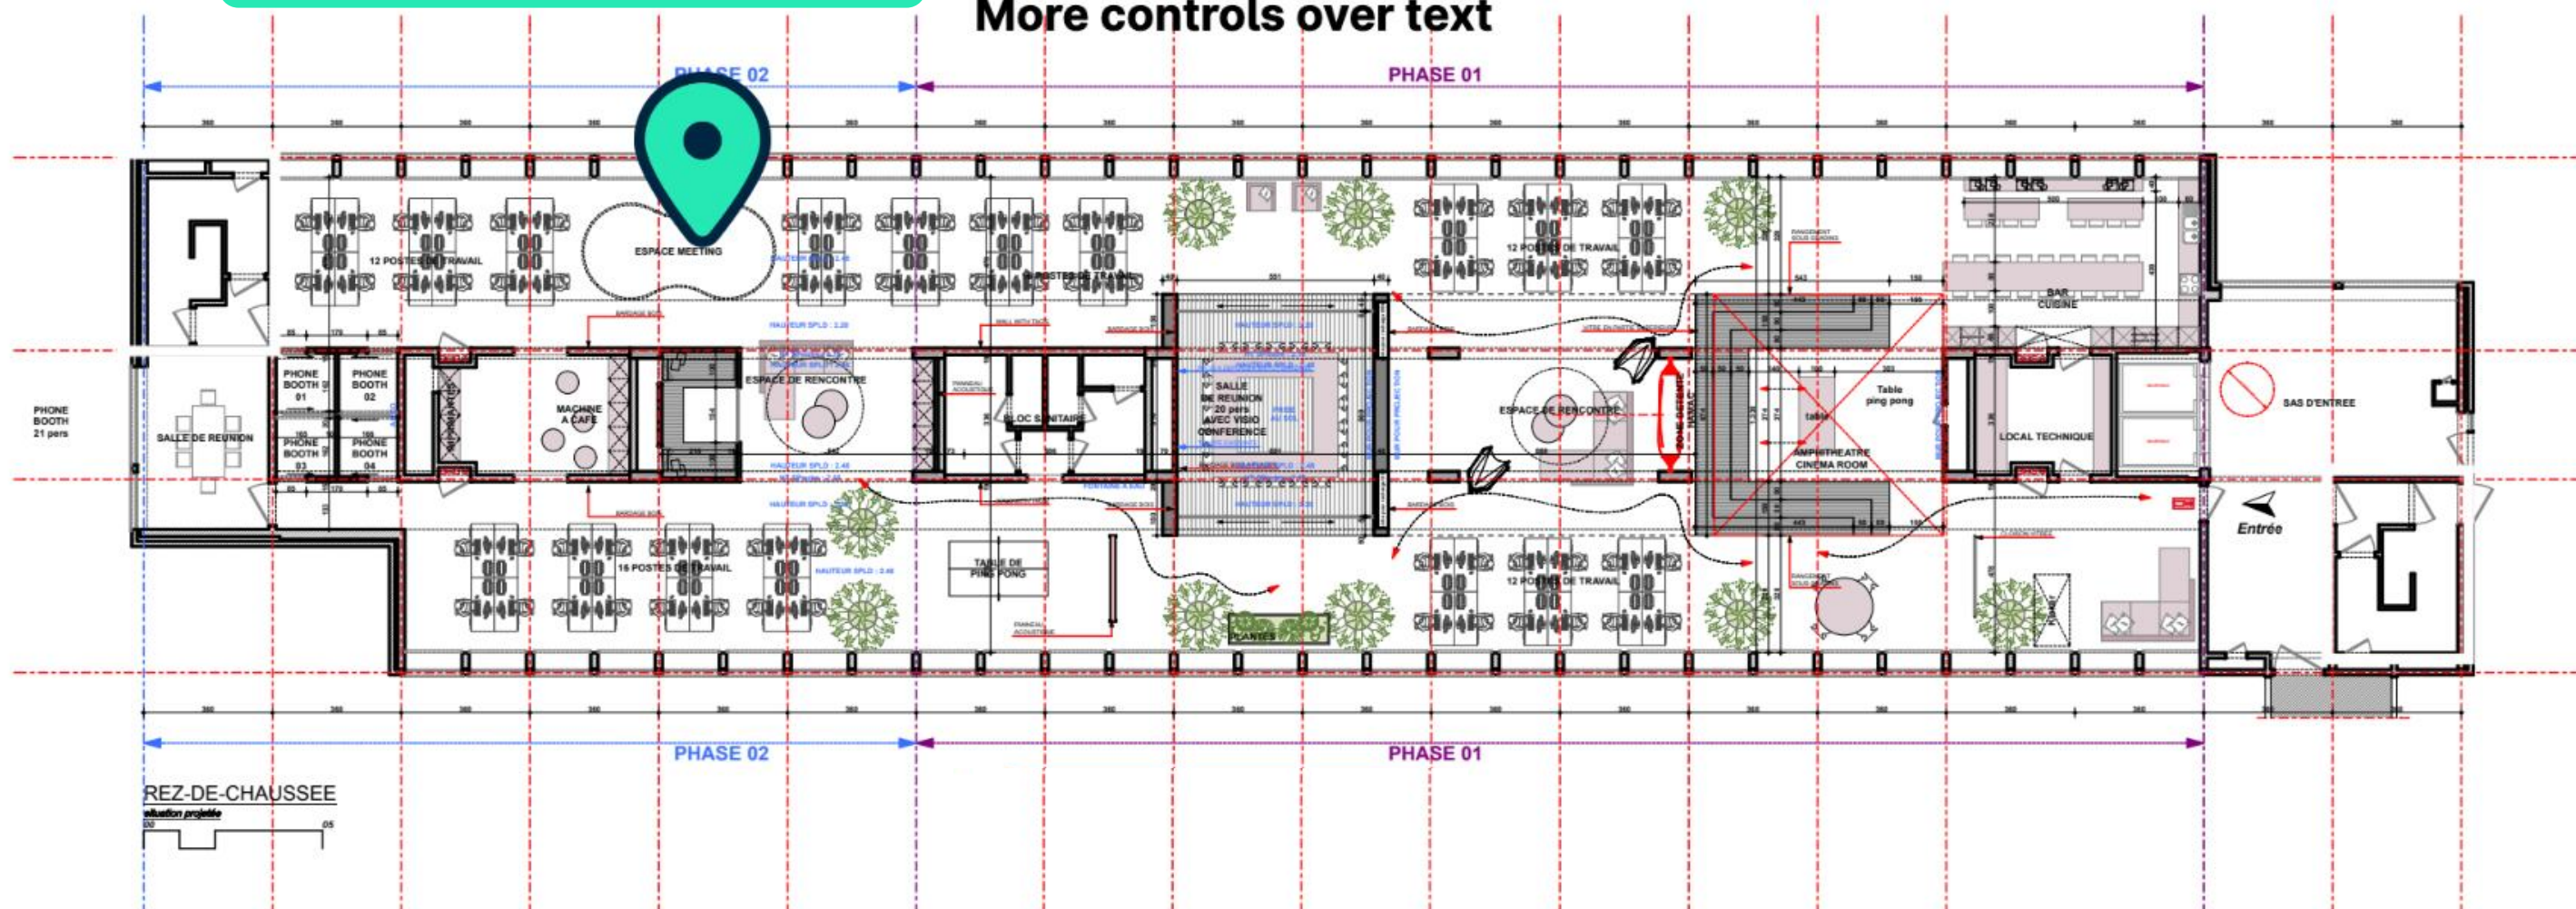

Avant-projet 05- 1 septembre 2017

Ce document est la propriété de l'Atelier d'Architecture Geneviève Leman, il ne peut être recopié ou communiqué à un tiers sans l'accord préalable de l'Architecte sous peine de poursuites judiciaires.

éch. : 1:200


Aménagement d'un plateau de bureau SIS A
Chaussée de Bruxelles n°135A à 1310 La
Hulpe

APROPLAN


ATELIER D'ARCHITECTURE GENEVIEVE LEMAN sprl / CHAUSSEE D'ALSEMBERG n°203 - 1420 BRAINE L'ALLEUD - TEL 0474 243008 - e-MAIL genevieve.leman@gmail.com

Plan d'aménagement

01_{/12}

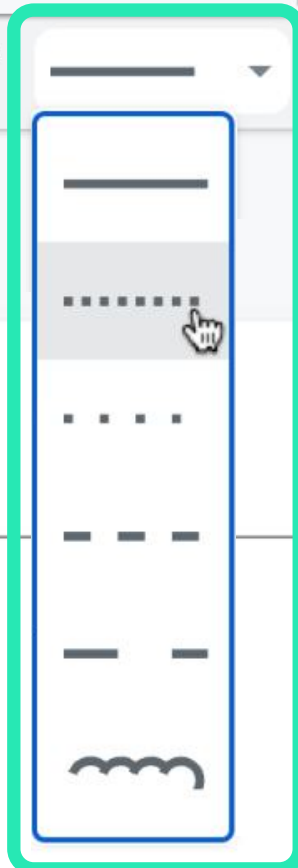

NIEUW! Verbeterd menu voor lijntijlopties.

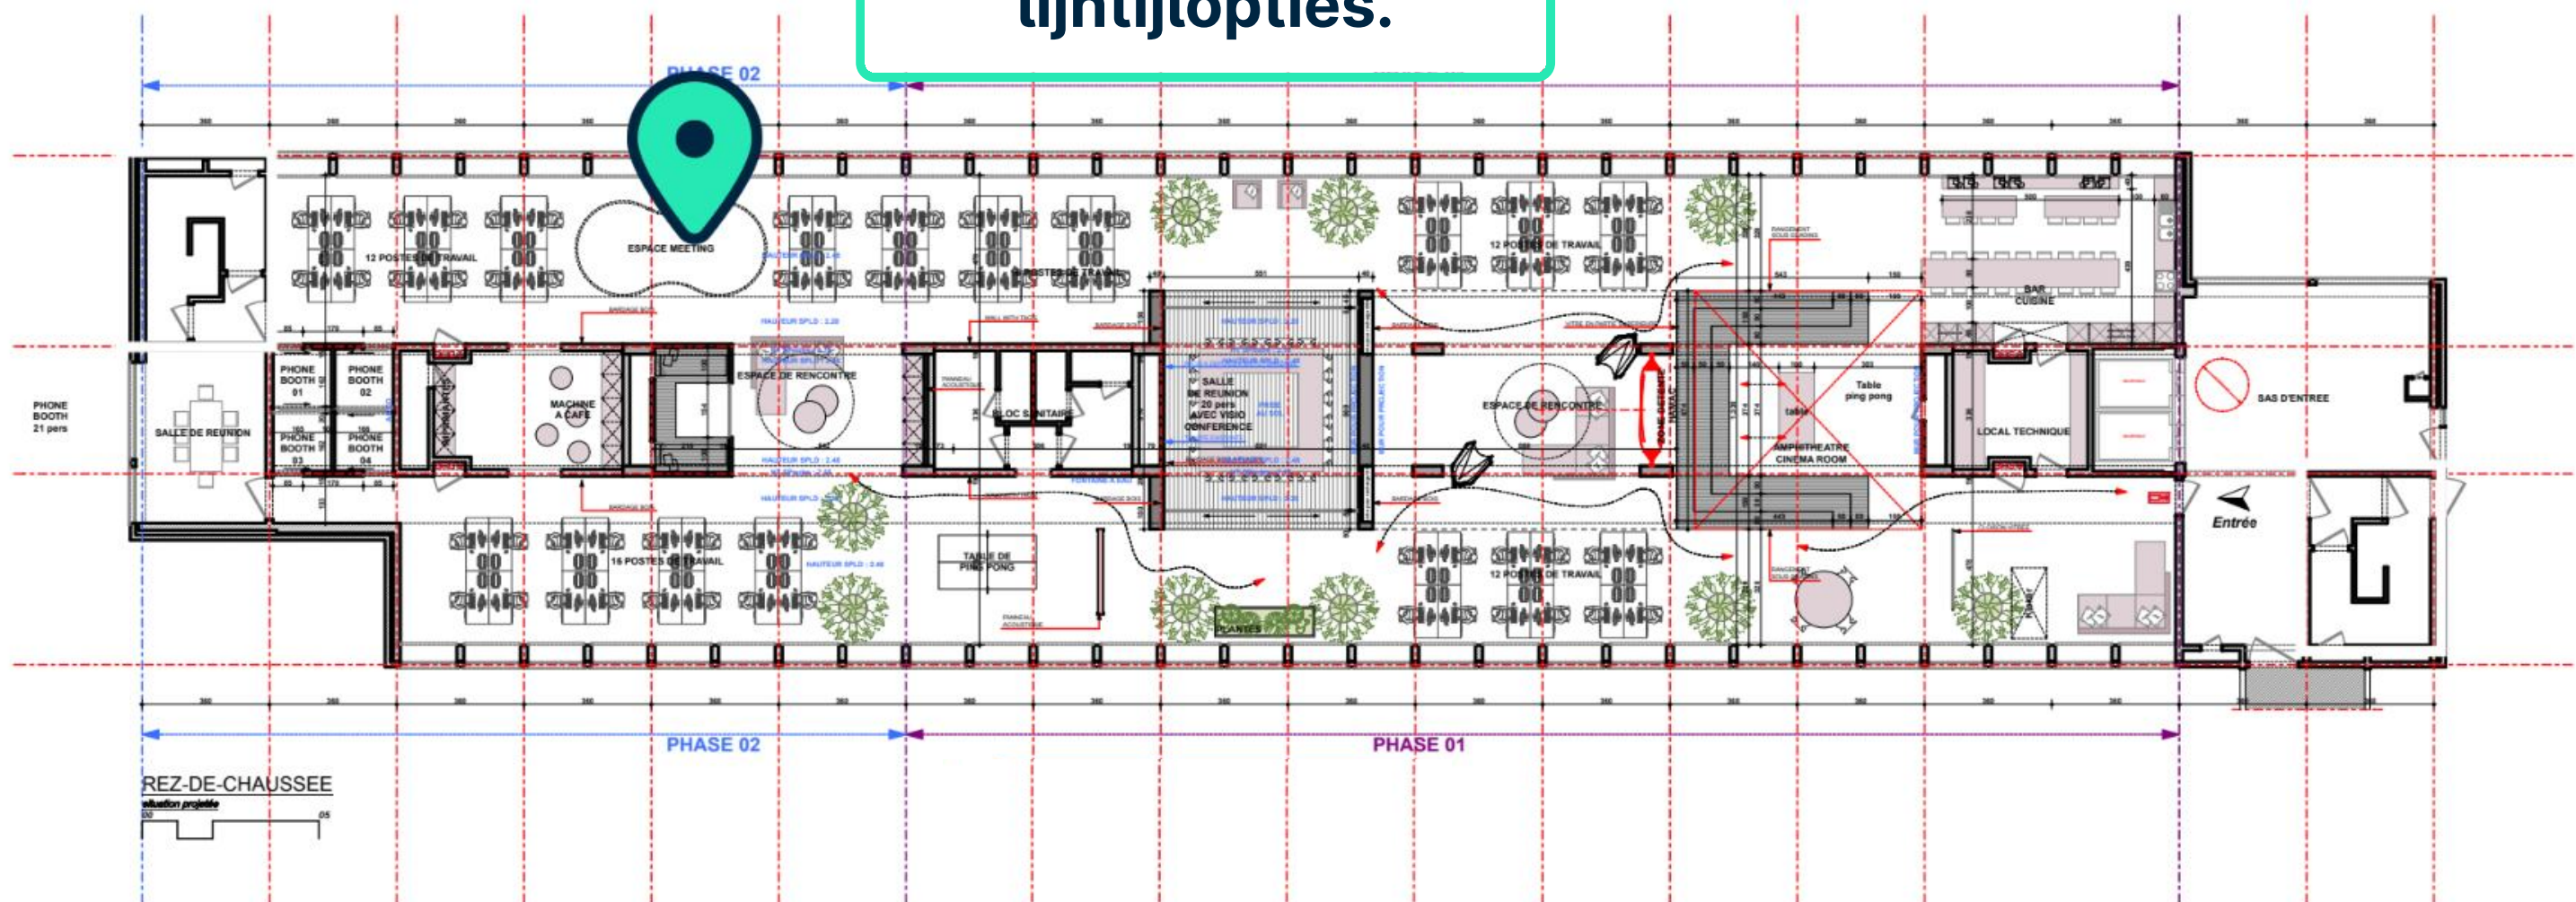

Avant-projet 05- 1 septembre 2017

Ce document est la propriété de l'Atelier d'Architecture Geneviève Leman, il ne peut être recopié ou communiqué à un tiers sans l'accord préalable de l'Architecte sous peine de poursuites judiciaires.

éch. : 1:200

Aménagement d'un plateau de bureau SIS A
Chaussée de Bruxelles n°135A à 1310 La Hulpe

APROPLAN


ATELIER D'ARCHITECTURE GENEVIEVE LEMAN sprl / CHAUSSEE D'ALSEMBERG n°203 - 1420 BRAINE L'ALLEUD - TEL 0474 243008 - e-MAIL genevieve.leman@gmail.com

Plan d'aménagement

01/12

NIEUW! Miniaturen en annotatielijst.

More controls over text

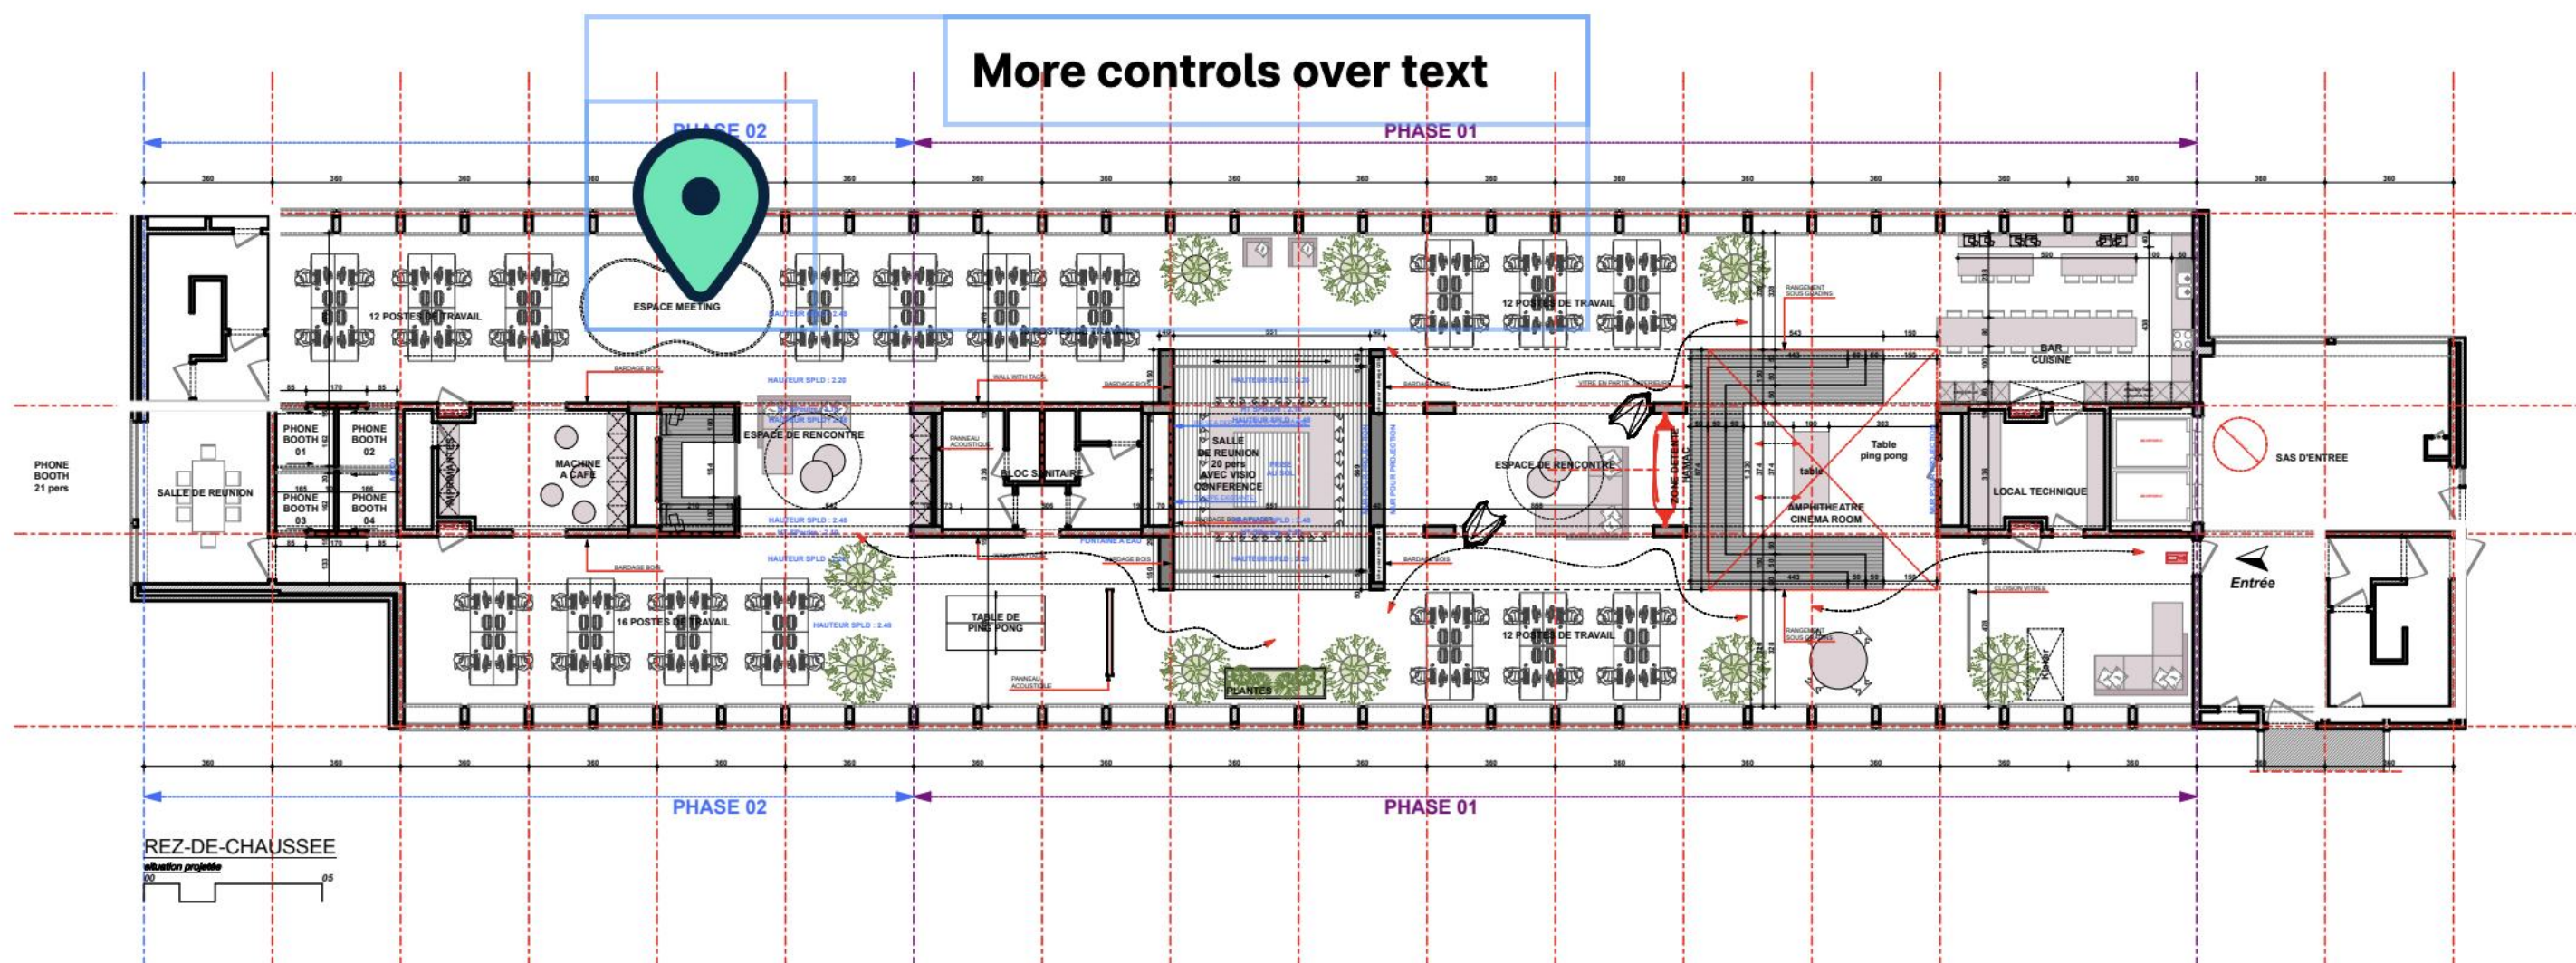

4 Annotations

Page 1

Rectangle

Maurice van der Linden,
3/27/2020

Rectangle

Maurice van der Linden,
3/27/2020

Pin

8/17/2023

More controls over text styles


8/17/2023



NIEUW! Selecteer eenvoudig en bekijk/bewerk/verwijder annotaties vanuit de lijst.

Plan d'aménagement

01_{1/12}

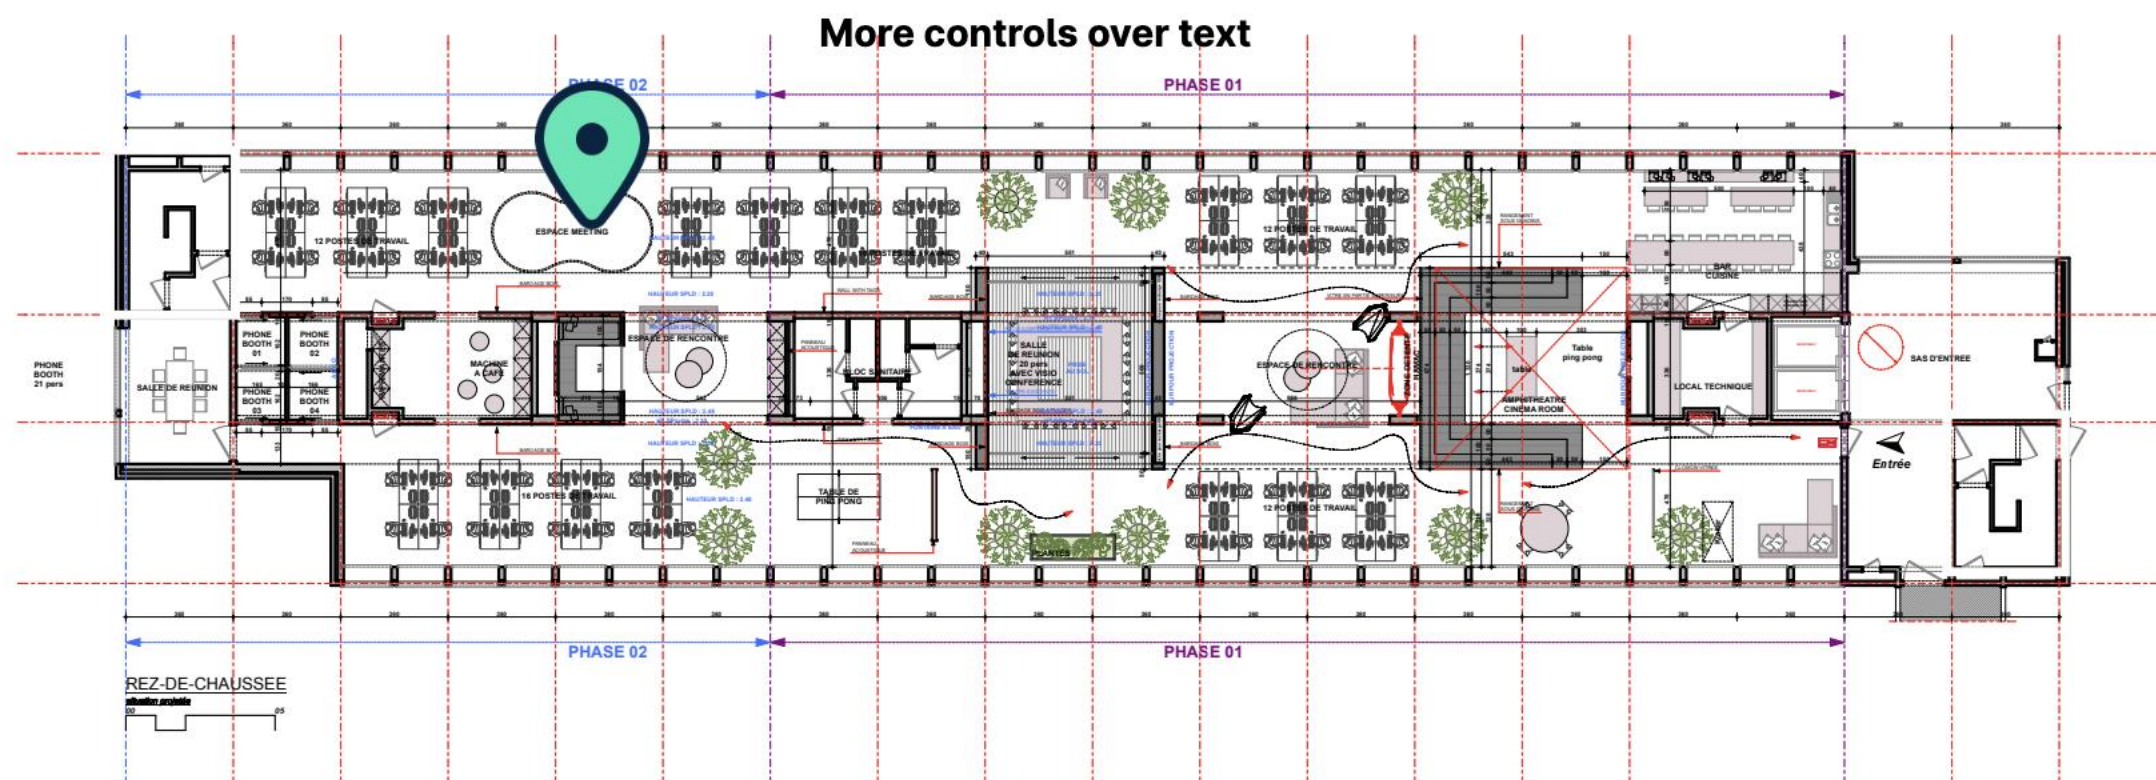

Avant-projet 05- 1 septembre 2017

Ce document est la propriété de l'Atelier d'Architecture Geneviève Leman, il ne peut être recopié ou communiqué à un tiers sans l'accord préalable de l'Architecte sous peine de poursuites judiciaires.

éch. : 1:200



Aménagement d'un plateau de bureau SIS A
Chaussée de Bruxelles n°135A à 1310 La
Hulpe

APROPLAN

ATELIER D'ARCHITECTURE GENEVIEVE LEMAN sprl / CHAUSSEE D'ALSEMBERG n°203 - 1420 BRAINE L'ALLEUD - TEL 0474 243008 - e-MAIL genevieve.leman@gmail.com

Search Document [Close]

NIEUW! Zoek naar tekst in uw document - alleen voor PDF-bestanden; deze functie werkt niet voor pixelgebaseerde afbeeldingen.

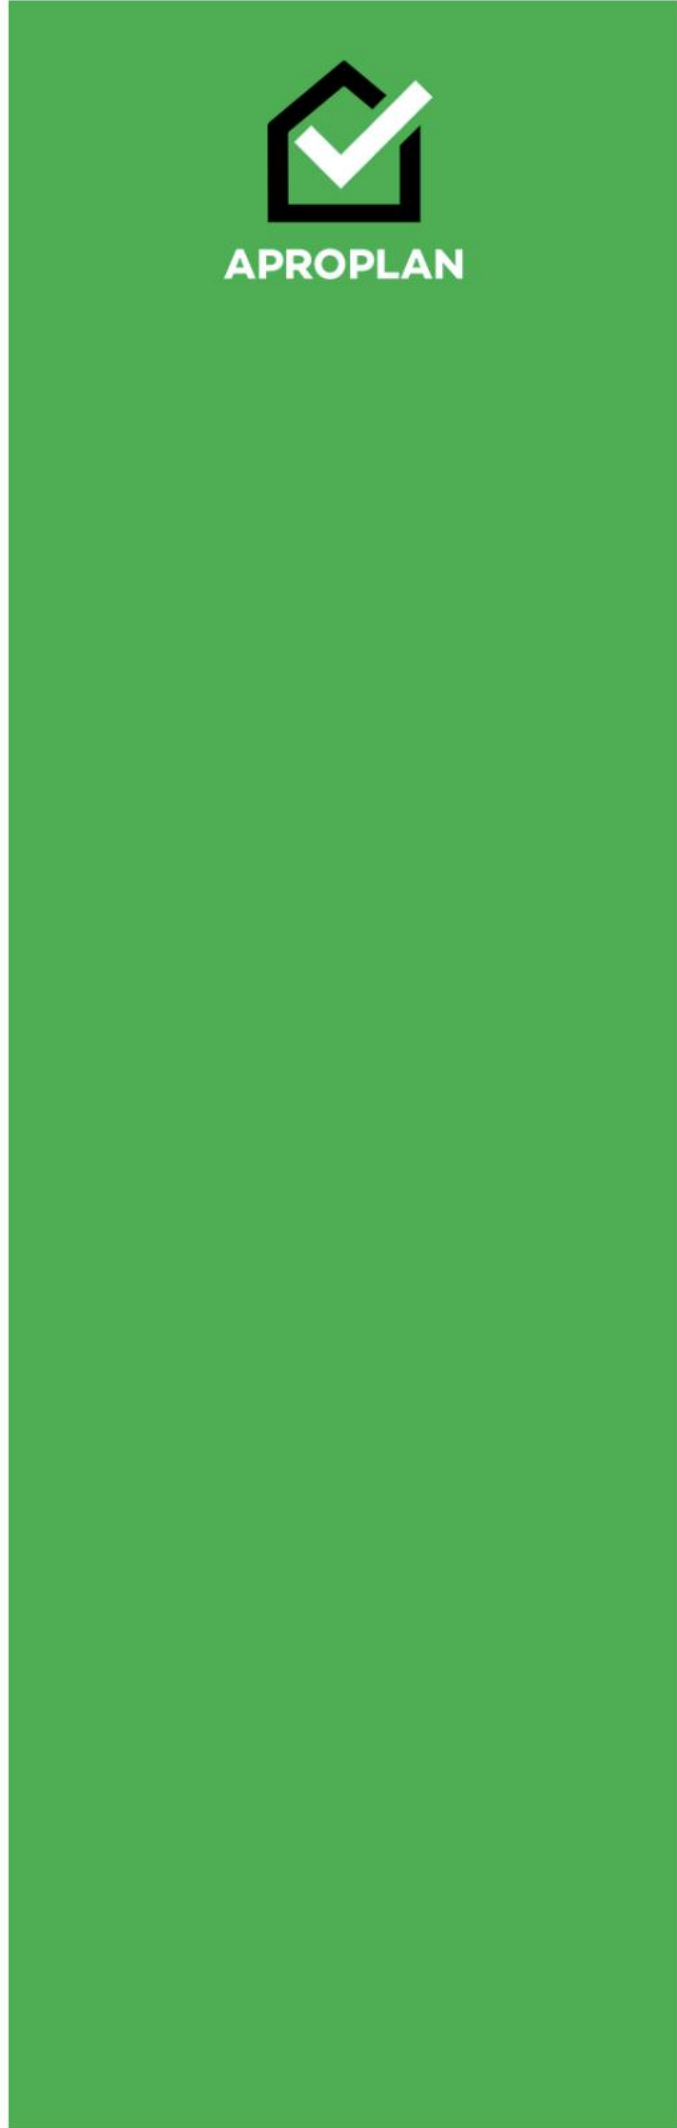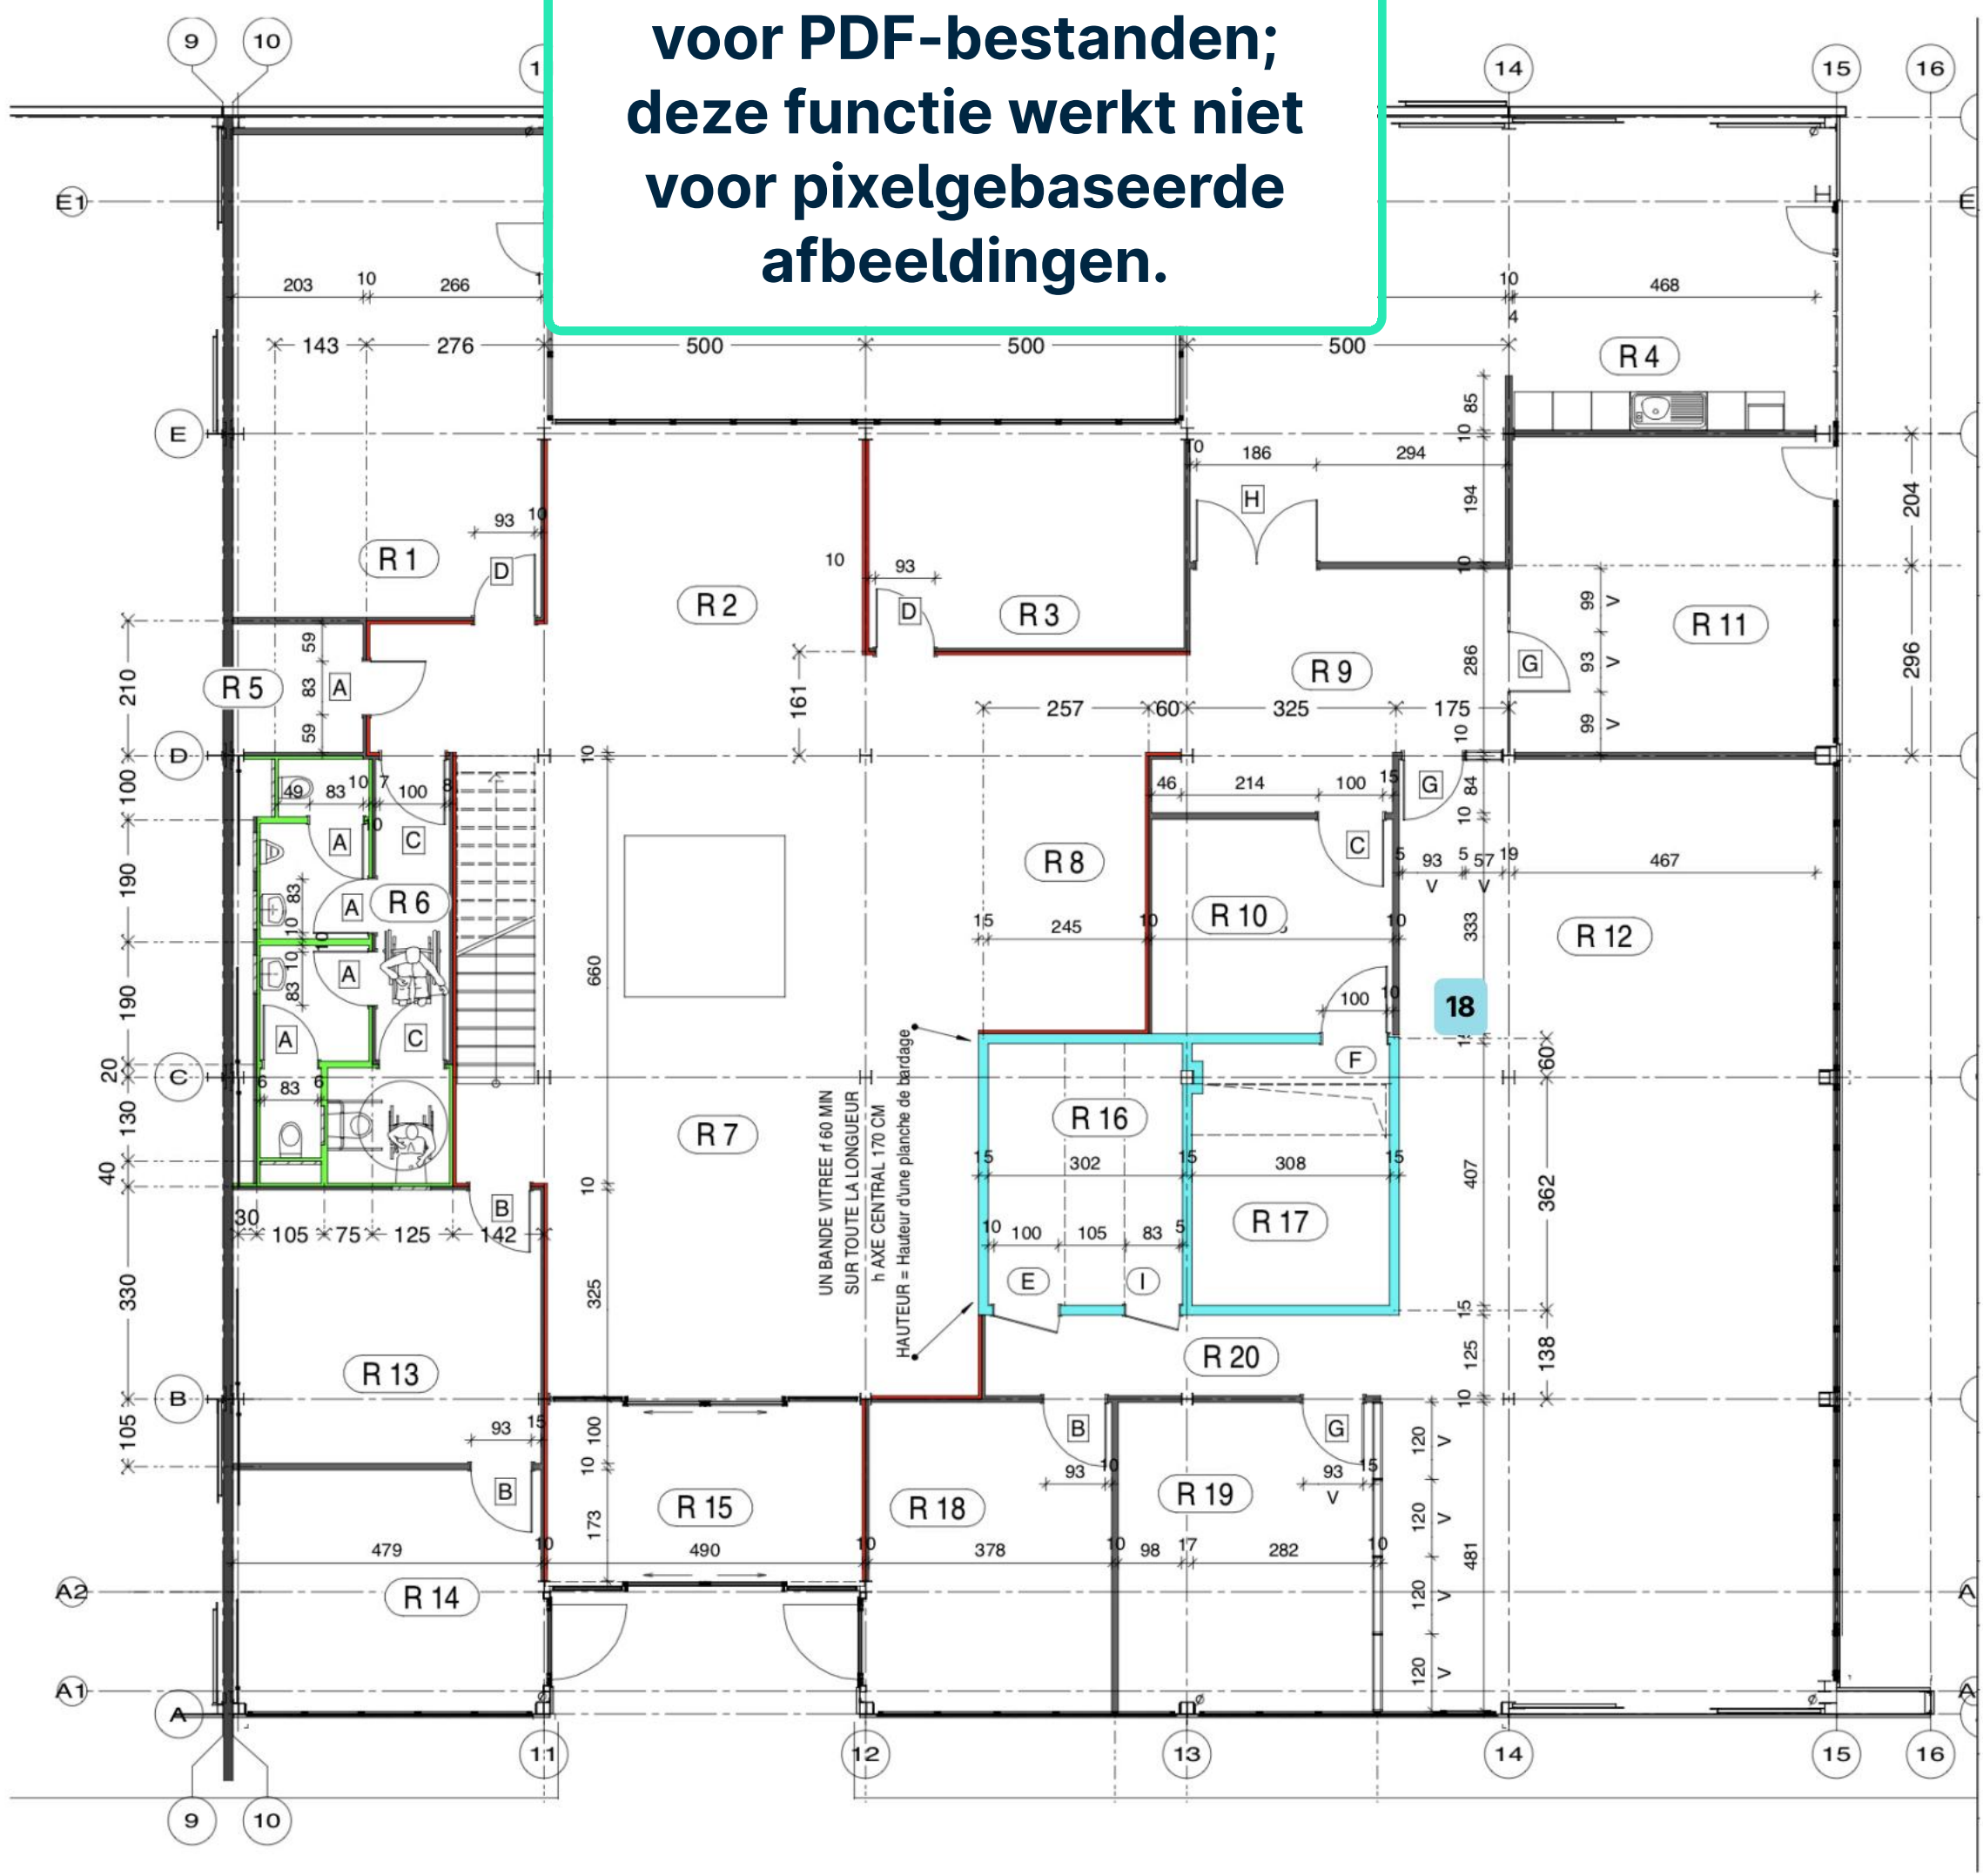




Klik om uw annotaties op te slaan.


Sluit punt en keer terug naar de Documentviewer.

Plan d'aménagement

More controls over text

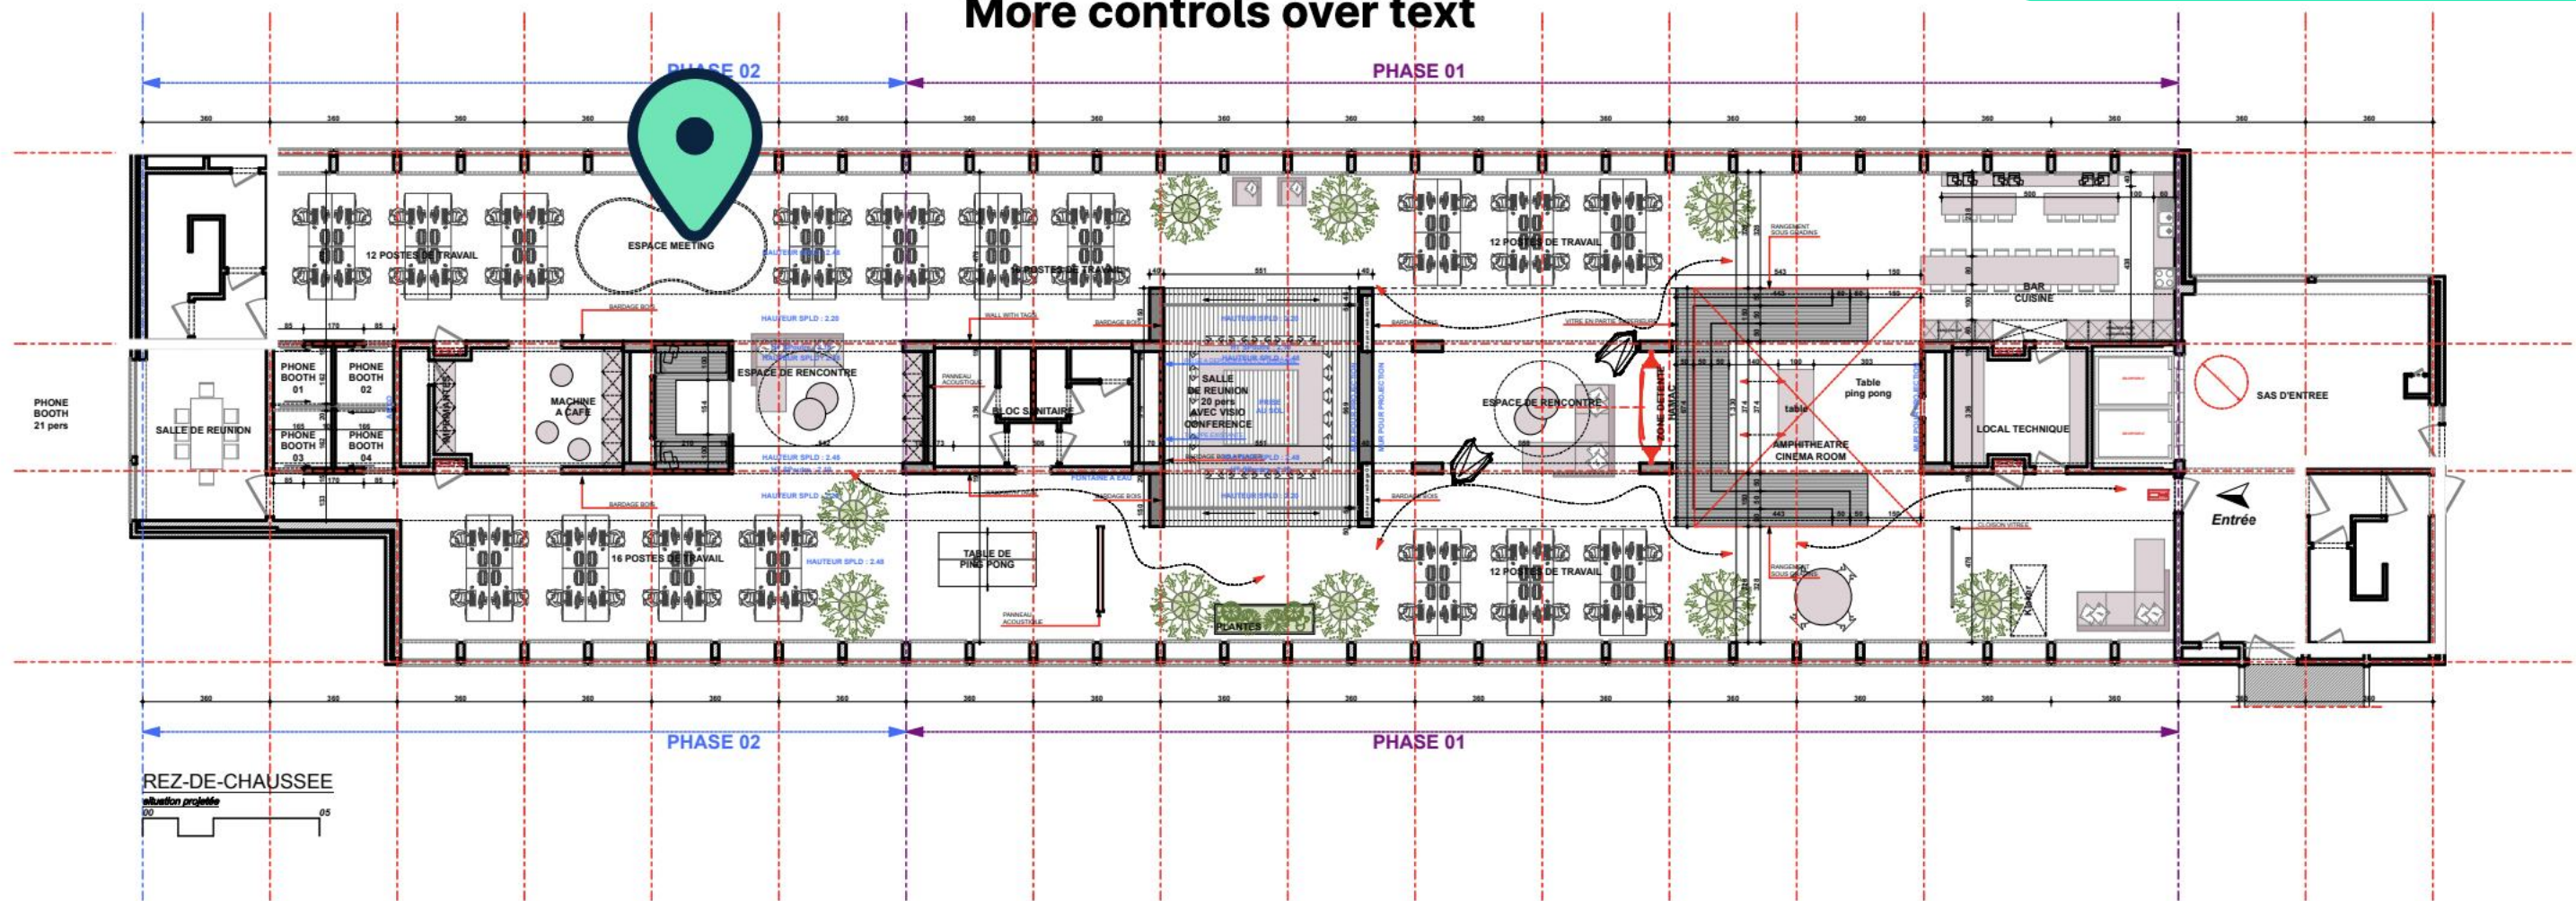

Plan d'aménagement

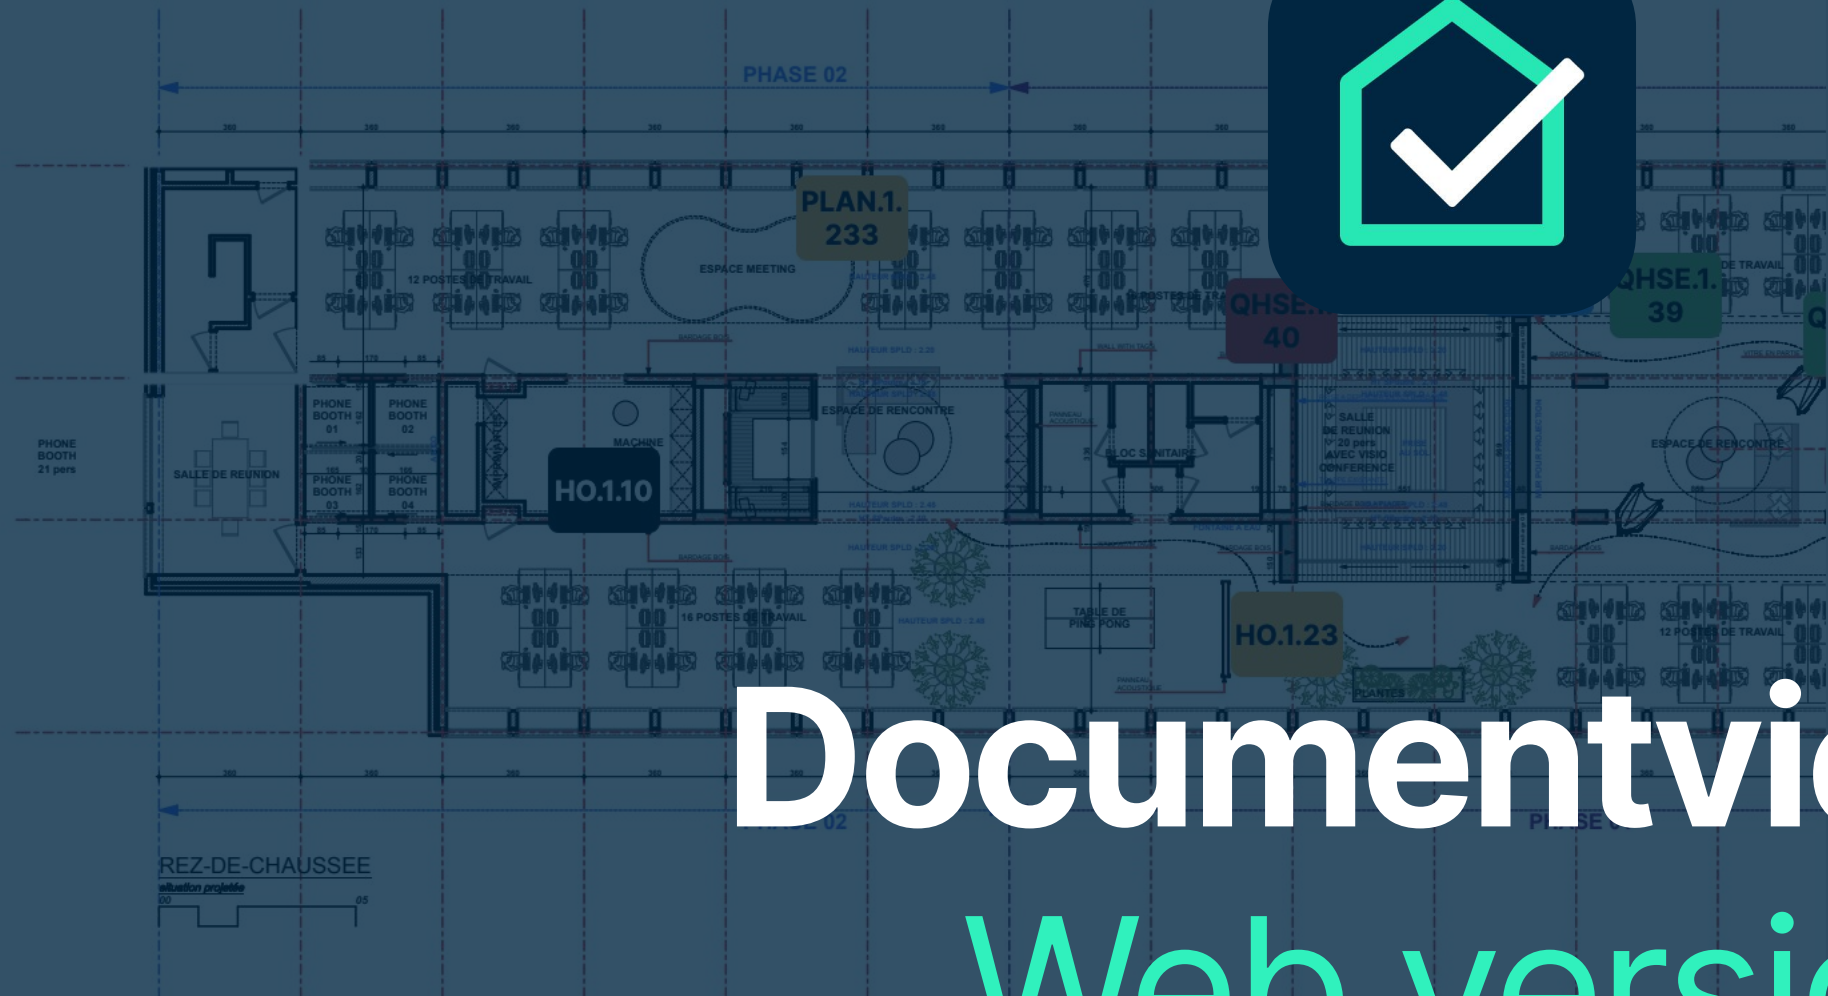

Documentviewer Web version

Points Forms

Search

Last year

- PLAN.1.233 **IN PROGRESS** 9/10/2022
Remove the waste
FAC/WAL
Foreman
- HO.1.23 **IN PROGRESS** 2/4/2022
Scratches on the plinth
FINI/FINISH
Site Manager (Construction/Site Ma...

Older

- HO.1.08 **CLOSED** 2/28/2020
Impact on the door - to repair
FINI/DOOR
Foreman, Painter
- QHSE.1.27 **CHECKED (GC)** 2/20/2020
Waste on the floor
HSE/BIN
SUBCONTRACTOR
- QHSE.1.41 **CHECKED**
Single safety control for the crane
HSE/LIFT
Craftsman
- HO.1.10 **BLOCKED (SC)** 2/1/2020
Access hatch is missing
FAC/ROOF
Foreman, +1
- HO.1.07 **CHECKED (GC)** 2/25/2020
Repair sink junction
TECH/SAN

Add point

Avant-projet 05- 1 septembre 2017
Ce document est la propriété de l'Atelier d'Architecture Geneviève Leman, il ne peut être recopié ou communiqué à un tiers sans l'accord préalable de l'Archite

Hoe versies van een document te vergelijken en uit te lijnen
























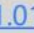



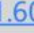







DEMO

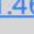Gebruik de pijlen om door de pagina's van het document te bladeren.

QHSE -

22/03/2022

Project :
Site Address

N°	Subject	Category	Status	In charge	Due date	Points	Attachments
Older							
1.71	Test	Sanitary	Blocked (SC)	Plumber	17/02/2020		3  1  1 
1.25	Access hatch is missing	Roofing	Checked (GC)		11/02/2020		1  1  1 
1.26		Roofing	Checked (GC)		11/02/2020		1 
1.27	Waste on the floor	Waste	Checked (GC)	SUBCONTRACTOR	20/02/2020		1  1  1 
1.55		Behaviour	Checked (GC)	BIM Modeler	12/05/2020		1  1 
1.37	Test	Doors	Closed	Craftsman, Electrician	02/03/2020		2  1 
1.01	 Safety Prevention Control		Done	QHSE Manager, Site Manager (Construction/Site Manager)	01/01/2020		3 
1.02	 Safety Prevention Control		Done	QHSE Manager, Site Manager (Construction/Site Manager)	01/01/2020		2 
1.17	 BIM - Fire Doors Inspection - Safety		Done	Foreman	05/01/2020		1  1 
1.39	 Finishinginterior joinery - Glass doors (cond + sign)		Done	Demo Demo	10/03/2020		2  1 
1.46	 Safety Prevention Control		Done	QHSE Manager, Control Officer	31/03/2020		
1.45	Incident Report		Done	Control Officer	05/04/2020		
1.50	 Fire Doors Inspection - Safety		Done	Demo Demo, MyDemoCompany	07/04/2020	1.51	1  1 
1.60	 Fire Doors Inspection - Safety		Done	Control Officer	26/06/2020		
1.75	Tekst aanpassen	Foundations works	Done (SC)	BIM Manager, Demo Demo	29/10/2020		1  1 
1.51	Fire doors need to be checked	Fire works	In progress		07/04/2020		1 
1.04	 Safety Prevention Control		In progress	Site Manager (Construction/Site Manager), QHSE Manager	08/01/2020		1 
1.05	 Safety inspection		In progress	QHSE Manager, Site Manager (Construction/Site Manager), Demo Demo	08/01/2020		
1.06	Safety inspection		In progress	QHSE Manager, Site Manager (Construction/Site Manager)	15/01/2020		1 

N°	Subject	Category	Status	In charge	Due date	Points	Attachments
1.10	Safety inspection		In progress	QHSE Manager, Site Manager	12/02/2020		

N°	Subject	Category	Status	In charge	Due date	Points	Attachments
1.08	Safety inspection		Todo	QHSE Manager, Site Manager (Construction/Site Manager)	29/01/2020		
1.09	Safety inspection		Todo	QHSE Manager, Site Manager (Construction/Site Manager)	05/02/2020		
1.11	Safety inspection		Todo	QHSE Manager, Site Manager (Construction/Site Manager)	19/02/2020		
1.14	Safety inspection		Todo	QHSE Manager, Site Manager (Construction/Site Manager)	11/03/2020		
1.15	Safety inspection		Todo	QHSE Manager, Site Manager (Construction/Site Manager)	18/03/2020		
1.16	Safety inspection		Todo	QHSE Manager, Site Manager (Construction/Site Manager)	25/03/2020		
1.47	Incident Report		Todo	QHSE Manager	30/03/2020		
1.49	Fire Doors Inspection - Safety		Todo	Demo Demo, MyDemoCompany	07/04/2020		
1.54	Toolbox Meeting QSE		Todo		29/04/2020		
1.62	Incident Report		Todo		27/06/2020		
1.63	Incident Report		Todo		04/07/2020		
1.66	Incident Report		Todo		11/07/2020		
1.18	BIM - Fire Doors Inspection - Safety		Waiting for finalisation	Foreman	05/01/2020		1 🗨️
1.30	Finishing interior joinery - Glass doors		Waiting for finalisation	Engineers, Foreman	19/02/2020		1 📎 1 📄
1.35	Simple Form		Waiting for finalisation	Architect	20/02/2020		
1.40	Finishing interior joinery - Glass doors		Waiting for finalisation	Demo Demo	09/03/2020		1 📄
Last year							
1.83	Form Demo		Todo	Demo Demo	19/12/2021		
This year							
1.85	Workplace inspection		Done	QHSE Manager	30/01/2022		1.87
1.88	Quality Inspection		Done		28/02/2022		1.93
1.93	subject	Fire works	Done (SC)		28/02/2022		
1.87	Empty the waste	Waste	In progress	Foreman	03/02/2022		
1.92	Quality Inspection		In progress		28/03/2022		
1.84	Formulaire démo		Todo		18/01/2022		1 📄

Gebruik de pijlen om door de pagina's van het document te bladeren.

NIEUW! Voer een paginanummer in om direct naar die pagina te gaan.

N°	Subject	Category	Status	In charge	Due date	Points	Attachments
1.89	Quality Inspection		Todo		07/03/2022		
1.88	Quality Inspection		Done		14/02/2022		

1.92	Quality Inspection		In progress		28/03/2022		
1.84	Formulaire démo		Todo		18/01/2022		1 ■

Gebruik de pijlen om door de pagina's van het document te bladeren.

Toegang tot andere versies van het document via het dropdown-menu.

1.91	Quality Inspection		Todo		21/09/2022		
----------------------	--------------------	--	------	--	------------	--	--

This month

1.94	Workplace inspection		In progress	QHSE Manager	07/09/2022		1 ■
----------------------	----------------------	--	-------------	--------------	------------	--	-----

Today

1.57		Confined space	Blocked (SC)	BIM Modeler, Demo Demo			1 ■
1.44	Missing security control for the crane	Lifting works	Closed	Craftsman			1 ■ 1 ■
1.32	Finishinginterior joinery - Glass doors		Done	BIM Coordinator			1 ■ 1 ■
1.36	Finishinginterior joinery - Glass doors		Done	Demo Demo			1 ■ 1 ■ 1 ■
1.41	Finishinginterior joinery - Glass doors (cond + sign)		Done	Demo Demo		1.44	1 ■
1.82	Quality Inspection		Done				
1.52	Missing security control for the crane	Lifting works	For information	Internal Management			1 ■ 1 ■ 1 ■
1.73		Site installation and access	In progress	QHSE Manager			1 ■
1.95	Scaffolding is not fixed properly	General Security	In progress	QHSE Manager			1 ■
1.53	Safety inspection		In progress	Demo Demo			
1.78	Safety Prevention Control		In progress	Demo Demo			
1.80	Incident Report		In progress			1.73	
1.81	UK - Finishing- Painting and wallpaper work - Quality		In progress				
1.23	Site Diary		Todo	Demo Demo			1 ■
1.64	Incident Report		Todo				
1.65	Incident Report		Todo				
1.21	UK - Finishing- Painting and wallpaper work - Quality		Waiting for finalisation	Demo Demo, Foreman			1 ■ 1 ■ 1 ■
1.29	Finishinginterior joinery - Glass doors		Waiting for finalisation	Architect			1 ■ 1 ■
1.34	Safety inspection		Waiting for finalisation				
1.56	Finishinginterior joinery - Glass doors (cond + sign)		Waiting for finalisation	BIM Coordinator		1.57	1 ■ 1 ■ 1 ■
1.69	Fire Doors Inspection - Safety		Waiting for finalisation				
1.70	Fire Doors Inspection - Safety		Waiting for finalisation	Demo Demo			1 ■ 1 ■

1.92	Quality Inspection	In progress	
1.84	Formulaire démo	Todo	

✓ Version 7 - 09/23/2022 11:08 AM

Version 6 - 09/07/2022 2:38 PM

Version 5 - 09/07/2022 2:34 PM

Version 4 - 09/07/2022 2:31 PM

Version 3 - 09/07/2022 2:11 PM

Version 2 - 03/22/2022 11:49 AM

Version 1 - 04/06/2020 4:12 PM

N°	Subject	Category	Status		Attachments
1.89	Quality Inspection		Todo		07/03/2022
1.90	Quality Inspection		Todo		14/03/2022
1.91	Quality Inspection		Todo		21/03/2022

This month

1.94	Workplace inspection		In progress	QHSE Manager	07/09/2022	1
----------------------	----------------------	--	-------------	--------------	------------	---

Today

1.57		Confined space	Blocked (SC)	BIM Modeler, Demo Demo		
1.44	Missing security control for the crane	Lifting works	Closed	Craftsman		
1.32	Finishinginterior joinery - Glass doors		Done	BIM Coordinator		
1.36	Finishinginterior joinery - Glass doors		Done	Demo Demo		1 1 1
1.41	Finishinginterior joinery - Glass doors (cond + sign)		Done	Demo Demo	1.44	1
1.82	Quality Inspection		Done			
1.52	Missing security control for the crane	Lifting works	For information	Internal Management		1 1 1
1.73		Site installation and access	In progress	QHSE Manager		1
1.95	Scaffolding is not fixed properly	General Security	In progress	QHSE Manager		1
1.53	Safety inspection		In progress	Demo Demo		
1.78	Safety Prevention Control		In progress	Demo Demo		
1.80	Incident Report		In progress		1.73	
1.81	UK - Finishing- Painting and wallpaper work - Quality		In progress			
1.23	Site Diary		Todo	Demo Demo		1
1.64	Incident Report		Todo			
1.65	Incident Report		Todo			
1.21	UK - Finishing- Painting and wallpaper work - Quality		Waiting for finalisation	Demo Demo, Foreman		1 1 1
1.29	Finishinginterior joinery - Glass doors		Waiting for finalisation	Architect		1 1
1.34	Safety inspection		Waiting for finalisation			
1.56	Finishinginterior joinery - Glass doors (cond + sign)		Waiting for finalisation	BIM Coordinator	1.57	1 1 1
1.69	Fire Doors Inspection - Safety		Waiting for finalisation			
1.70	Fire Doors Inspection - Safety		Waiting for finalisation	Demo Demo		1 1

Toegang tot andere versies van het document via het dropdown-menu.

1.92	Quality Inspection	In progress
1.84	Formulaire démo	Todo

- ✓ Version 7 - 09/23/2022 11:08 AM
- Version 6 - 09/07/2022 2:38 PM
- Version 5 - 09/07/2022 2:34 PM
- Version 4 - 09/07/2022 2:31 PM
- Version 3 - 09/07/2022 2:11 PM
- Version 2 - 03/22/2022 11:49 AM**
- Version 1 - 04/06/2020 4:12 PM

N°	Subject	Category	Status		Attachments
1.89	Quality Inspection		Todo		07/03/2022
1.90	Quality Inspection		Todo		14/03/2022
1.91	Quality Inspection		Todo		21/03/2022
This month					
1.94	Workplace inspection		In progress	QHSE Manager	07/09/2022 1
Today					
1.57		Confined space	Blocked (SC)	BIM Modeler, Demo Demo	
1.44	Missing security control for the crane	Lifting works	Closed	Craftsman	
1.32	Finishinginterior joinery - Glass doors		Done	BIM Coordinator	
1.36	Finishinginterior joinery - Glass doors		Done	Demo Demo	1 1 1
1.41	Finishinginterior joinery - Glass doors (cond + sign)		Done	Demo Demo	1.44 1
1.82	Quality Inspection		Done		
1.52	Missing security control for the crane	Lifting works	For information	Internal Management	1 1 1
1.73		Site installation and access	In progress	QHSE Manager	1
1.95	Scaffolding is not fixed properly	General Security	In progress	QHSE Manager	1
1.53	Safety inspection		In progress	Demo Demo	
1.78	Safety Prevention Control		In progress	Demo Demo	
1.80	Incident Report		In progress		1.73
1.81	UK - Finishing- Painting and wallpaper work - Quality		In progress		
1.23	Site Diary		Todo	Demo Demo	1
1.64	Incident Report		Todo		
1.65	Incident Report		Todo		
1.21	UK - Finishing- Painting and wallpaper work - Quality		Waiting for finalisation	Demo Demo, Foreman	1 1 1
1.29	Finishinginterior joinery - Glass doors		Waiting for finalisation	Architect	1 1
1.34	Safety inspection		Waiting for finalisation		
1.56	Finishinginterior joinery - Glass doors (cond + sign)		Waiting for finalisation	BIM Coordinator	1.57 1 1 1
1.69	Fire Doors Inspection - Safety		Waiting for finalisation		
1.70	Fire Doors Inspection - Safety		Waiting for finalisation	Demo Demo	1 1

Toegang tot andere versies van het document via het dropdown-menu.

































DEMO

QHSE - 01. QHSE - N°2

/03/2022

Project : DEMO EN
Site Address : Chaussée de Bruxelles, 1310 La Hulpe

**Vergelijk twee versies
van het document.**

N°	Subject	Category	Status	In charge	Due date	Points	Attachments
Older							
1.71	Test	Sanitary	Blocked (SC)	Plumber	17/02/2020		3  1  1 
1.25	Access hatch is missing	Roofing	Checked (GC)		11/02/2020		1  1  1 
1.26		Roofing	Checked (GC)		11/02/2020		1 
1.27	Waste on the floor	Waste	Checked (GC)	SUBCONTRACTOR	20/02/2020		1  1  1 
1.55		Behaviour	Checked (GC)	BIM Modeler	12/05/2020		1  1 
1.37	Test	Doors	Closed	Craftsman, Electrician	02/03/2020		2  1 
1.01	 Safety Prevention Control		Done	QHSE Manager, Site Manager (Construction/Site Manager)	01/01/2020		3 
1.02	 Safety Prevention Control		Done	QHSE Manager, Site Manager (Construction/Site Manager)	01/01/2020		2 
1.17	 BIM - Fire Doors Inspection - Safety		Done	Foreman	05/01/2020		1  1 
1.39	 Finishinginterior joinery - Glass doors (cond + sign)		Done	Demo Demo	10/03/2020		2  1 
1.46	 Safety Prevention Control		Done	QHSE Manager, Control Officer	31/03/2020		
1.45	Incident Report		Done	Control Officer	05/04/2020		
1.50	 Fire Doors Inspection - Safety		Done	Demo Demo, MyDemoCompany	07/04/2020	1.51	1  1 
1.60	 Fire Doors Inspection - Safety		Done	Control Officer	26/06/2020		
1.75	Tekst aanpassen	Foundations works	Done (SC)	BIM Manager, Demo Demo	29/10/2020		1  1 
1.51	Fire doors need to be checked	Fire works	In progress		07/04/2020		1 
1.04	 Safety Prevention Control		In progress	Site Manager (Construction/Site Manager), QHSE Manager	08/01/2020		1 
1.05	 Safety inspection		In progress	QHSE Manager, Site Manager (Construction/Site Manager), Demo Demo	08/01/2020		
1.06	Safety inspection		In progress	QHSE Manager, Site Manager (Construction/Site Manager)	15/01/2020		1 

N°	Subject	Category	Status	In charge	Due date	Points	Attachments
1.10	Safety inspection		In progress	QHSE Manager, Site Manager	12/02/2020		

Old Document


New Document

Comparison

Align Documents

Sluit de vergelijkingssweergave.

Documenten worden over elkaar heen gelegd om verschillen te tonen. Gebruik de tabbladen om van weergave te wisselen. De Documentviewer vergelijkt de versie die u hebt geselecteerd met de versie direct ervoor.

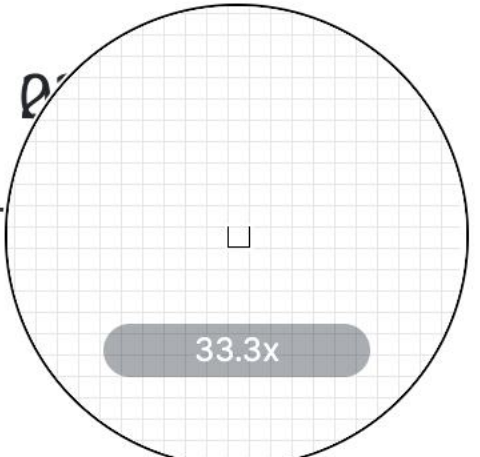

QHSE - 01. QHSE - N°2

Project: DEMO EN
Side Address: Chaussée de Bruxelles 113, 0

N° N°	Subject Sujet	Categ Caté			Due date Echéance	Points Points	Att Ress Sources jointes
Older Cette année 1.71	Test	Sanita			17/02/2020		3 1 1
1.03 1.25	Repair the fence near to Access hatch is missing the entrance of the site	Site, in Roofing and a			01/01/2020 11/02/2020		1 1 1
1.26 1.25	Access hatch is missing	Roofing Roofing	C		11/02/2020 11/02/2020		1 1 1
1.27 1.26	Waste on the floor	Waste Roofing	C	SUBCONTRACTOR	20/02/2020 11/02/2020		1 1 1
1.55 1.27	Waste on the floor	Behaviour Waste	C	BIM Modeler SUBCONTRACTOR	12/05/2020 20/02/2020		1 1 1
1.37 1.02	Test Safety Prevention Control	Doors	Closed	Craftsman, QHSE Manager, Electrician Site Manager	02/03/2020 01/01/2020	1.03	2 1
1.01	Safety Prevention Control		D	QHSE Manager, (Construction/Site Manager)	01/01/2020		3
1.17	BIM - Fire Doors Inspection - Safety			Site Manager Foreman (Construction/Site Manager)	05/01/2020		1 1
1.02 1.24	Safety Prevention Repair the fence near to Control the entrance of the site	Site installation and access	Done	QHSE Manager, Site Manager (Construction/Site Manager)	01/01/2020 01/01/2020		2
1.31 1.17	BIM - Fire Doors Inspection - Safety	Emergency situations	Done	Foreman	19/02/2020 05/01/2020		1 1
1.38 1.39	Ødelagt rude Finishing interior joinery - Glass doors (cond +	Site installation and access	Done	Architect Demo Demo	24/02/2020 10/03/2020		2 1
1.10	Safety inspection			QHSE Manager,	12/02/2020		
1.46	Safety Prevention Control		Done	Site Manager QHSE Manager, (Construction/Site Manager) Control Officer	31/03/2020		
1.35 1.45	Simple Form Incident Report		Done	Architect Control Officer	20/02/2020 05/04/2020		
1.18 1.50	BIM - Fire Doors Fire Doors Inspection - Inspection - Safety Safety		Done	Foreman Demo Demo, MyDemoCompany	05/01/2020 07/04/2020	1.51	1 1
1.04 1.60	Safety Prevention Control Fire Doors Inspection - Safety		Done	Site Manager Control Officer (Construction/Site Manager),	08/01/2020 26/06/2020		
1.75	Teket compressor	Foundations	Done (CC)	BIM Modeler	20/10/2020		1 1


DEMO

QHSE - 01. QHSE - N°2

Project : DEMO EN
Site Address : Chaussée de Bruxelles,

Sluit de vergelijkingssweergave.

Documenten worden over elkaar heen gelegd om verschillen te tonen.
Gebruik de tabbladen om van weergave te wisselen.
De Documentviewer vergelijkt de versie die u hebt geselecteerd met de versie direct ervoor.

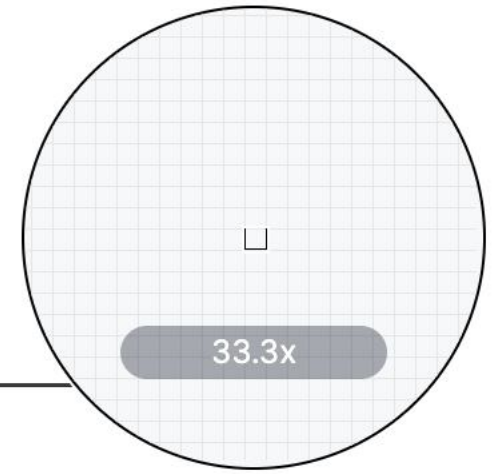


N°	Subject	Categ			Due date	Points	Attachments
Older							
1.71	Test	Sanitary	Blocked (SC)	Number	17/02/2020		3 1 1
1.25	Access hatch is missing	Roofing	Checked (GC)		11/02/2020		1 1 1
1.26		Roofing	Checked (GC)		11/02/2020		1
1.27	Waste on the floor	Waste	Checked (GC)	SUBCONTRACTOR	20/02/2020		1 1 1
1.55		Behaviour	Checked (GC)	BIM Modeler	12/05/2020		1 1
1.37	Test	Doors	Closed	Craftsman, Electrician	02/03/2020		2 1
1.01	Safety Prevention Control		Done	QHSE Manager, Site Manager (Construction/Site Manager)	01/01/2020		3
1.02	Safety Prevention Control		Done	QHSE Manager, Site Manager (Construction/Site Manager)	01/01/2020		2
1.17	BIM - Fire Doors Inspection - Safety		Done	Foreman	05/01/2020		1 1
1.39	Finishinginterior joinery - Glass doors (cond + sign)		Done	Demo Demo	10/03/2020		2 1
1.46	Safety Prevention Control		Done	QHSE Manager, Control Officer	31/03/2020		
1.45	Incident Report		Done	Control Officer	05/04/2020		
1.50	Fire Doors Inspection - Safety		Done	Demo Demo, MyDemoCompany	07/04/2020	1.51	1 1
1.60	Fire Doors Inspection		Done	Control Officer	26/06/2020		

Sluit de vergelijkingssweergave.

**Documenten worden over elkaar heen gelegd om verschillen te tonen.
Gebruik de tabbladen om van weergave te wisselen.
De Documentviewer vergelijkt de versie die u hebt geselecteerd met de versie direct ervoor.**

QHSE - 01. QHSE - N°1

Projet : DEMO EN
Adresse : Chaussée de Bruxelles, 1310

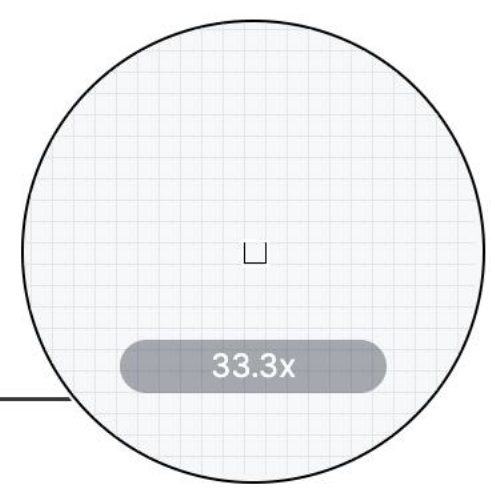

N°	Sujet	Caté			Echéance	Points	Pièces jointes
Cette année							
1.03	Repair the fence near to the entrance of the site	Site installation and access	Cancelled		01/01/2020		
1.25	Access hatch is missing	Roofing	Checked (GC)		11/02/2020		1 1 1
1.26		Roofing	Checked (GC)		11/02/2020		1
1.27	Waste on the floor	Waste	Checked (GC)	SUBCONTRACTOR	20/02/2020		1 1 1
1.02	Safety Prevention Control		Fait	QHSE Manager, Site Manager (Construction/Site Manager)	01/01/2020	1.03	2
1.17	BIM - Fire Doors Inspection - Safety		Fait	Foreman	05/01/2020		1 1
1.24	Repair the fence near to the entrance of the site	Site installation and access	In progress		01/01/2020		
1.31		Emergency situations	In progress		19/02/2020		1
1.38	Ødelagt rude	Site installation and access	In progress	Architect	24/02/2020		1
1.10	Safety inspection		En cours	QHSE Manager, Site Manager (Construction/Site Manager)	12/02/2020		
1.35	Simple Form		En cours	Architect	20/02/2020		
1.18	BIM - Fire Doors Inspection - Safety		A faire	Foreman	05/01/2020		1
1.04	Safety Prevention Control		A faire	Site Manager	08/01/2020		